



**R2 - WEST WALL (WEST ELEVATION)**

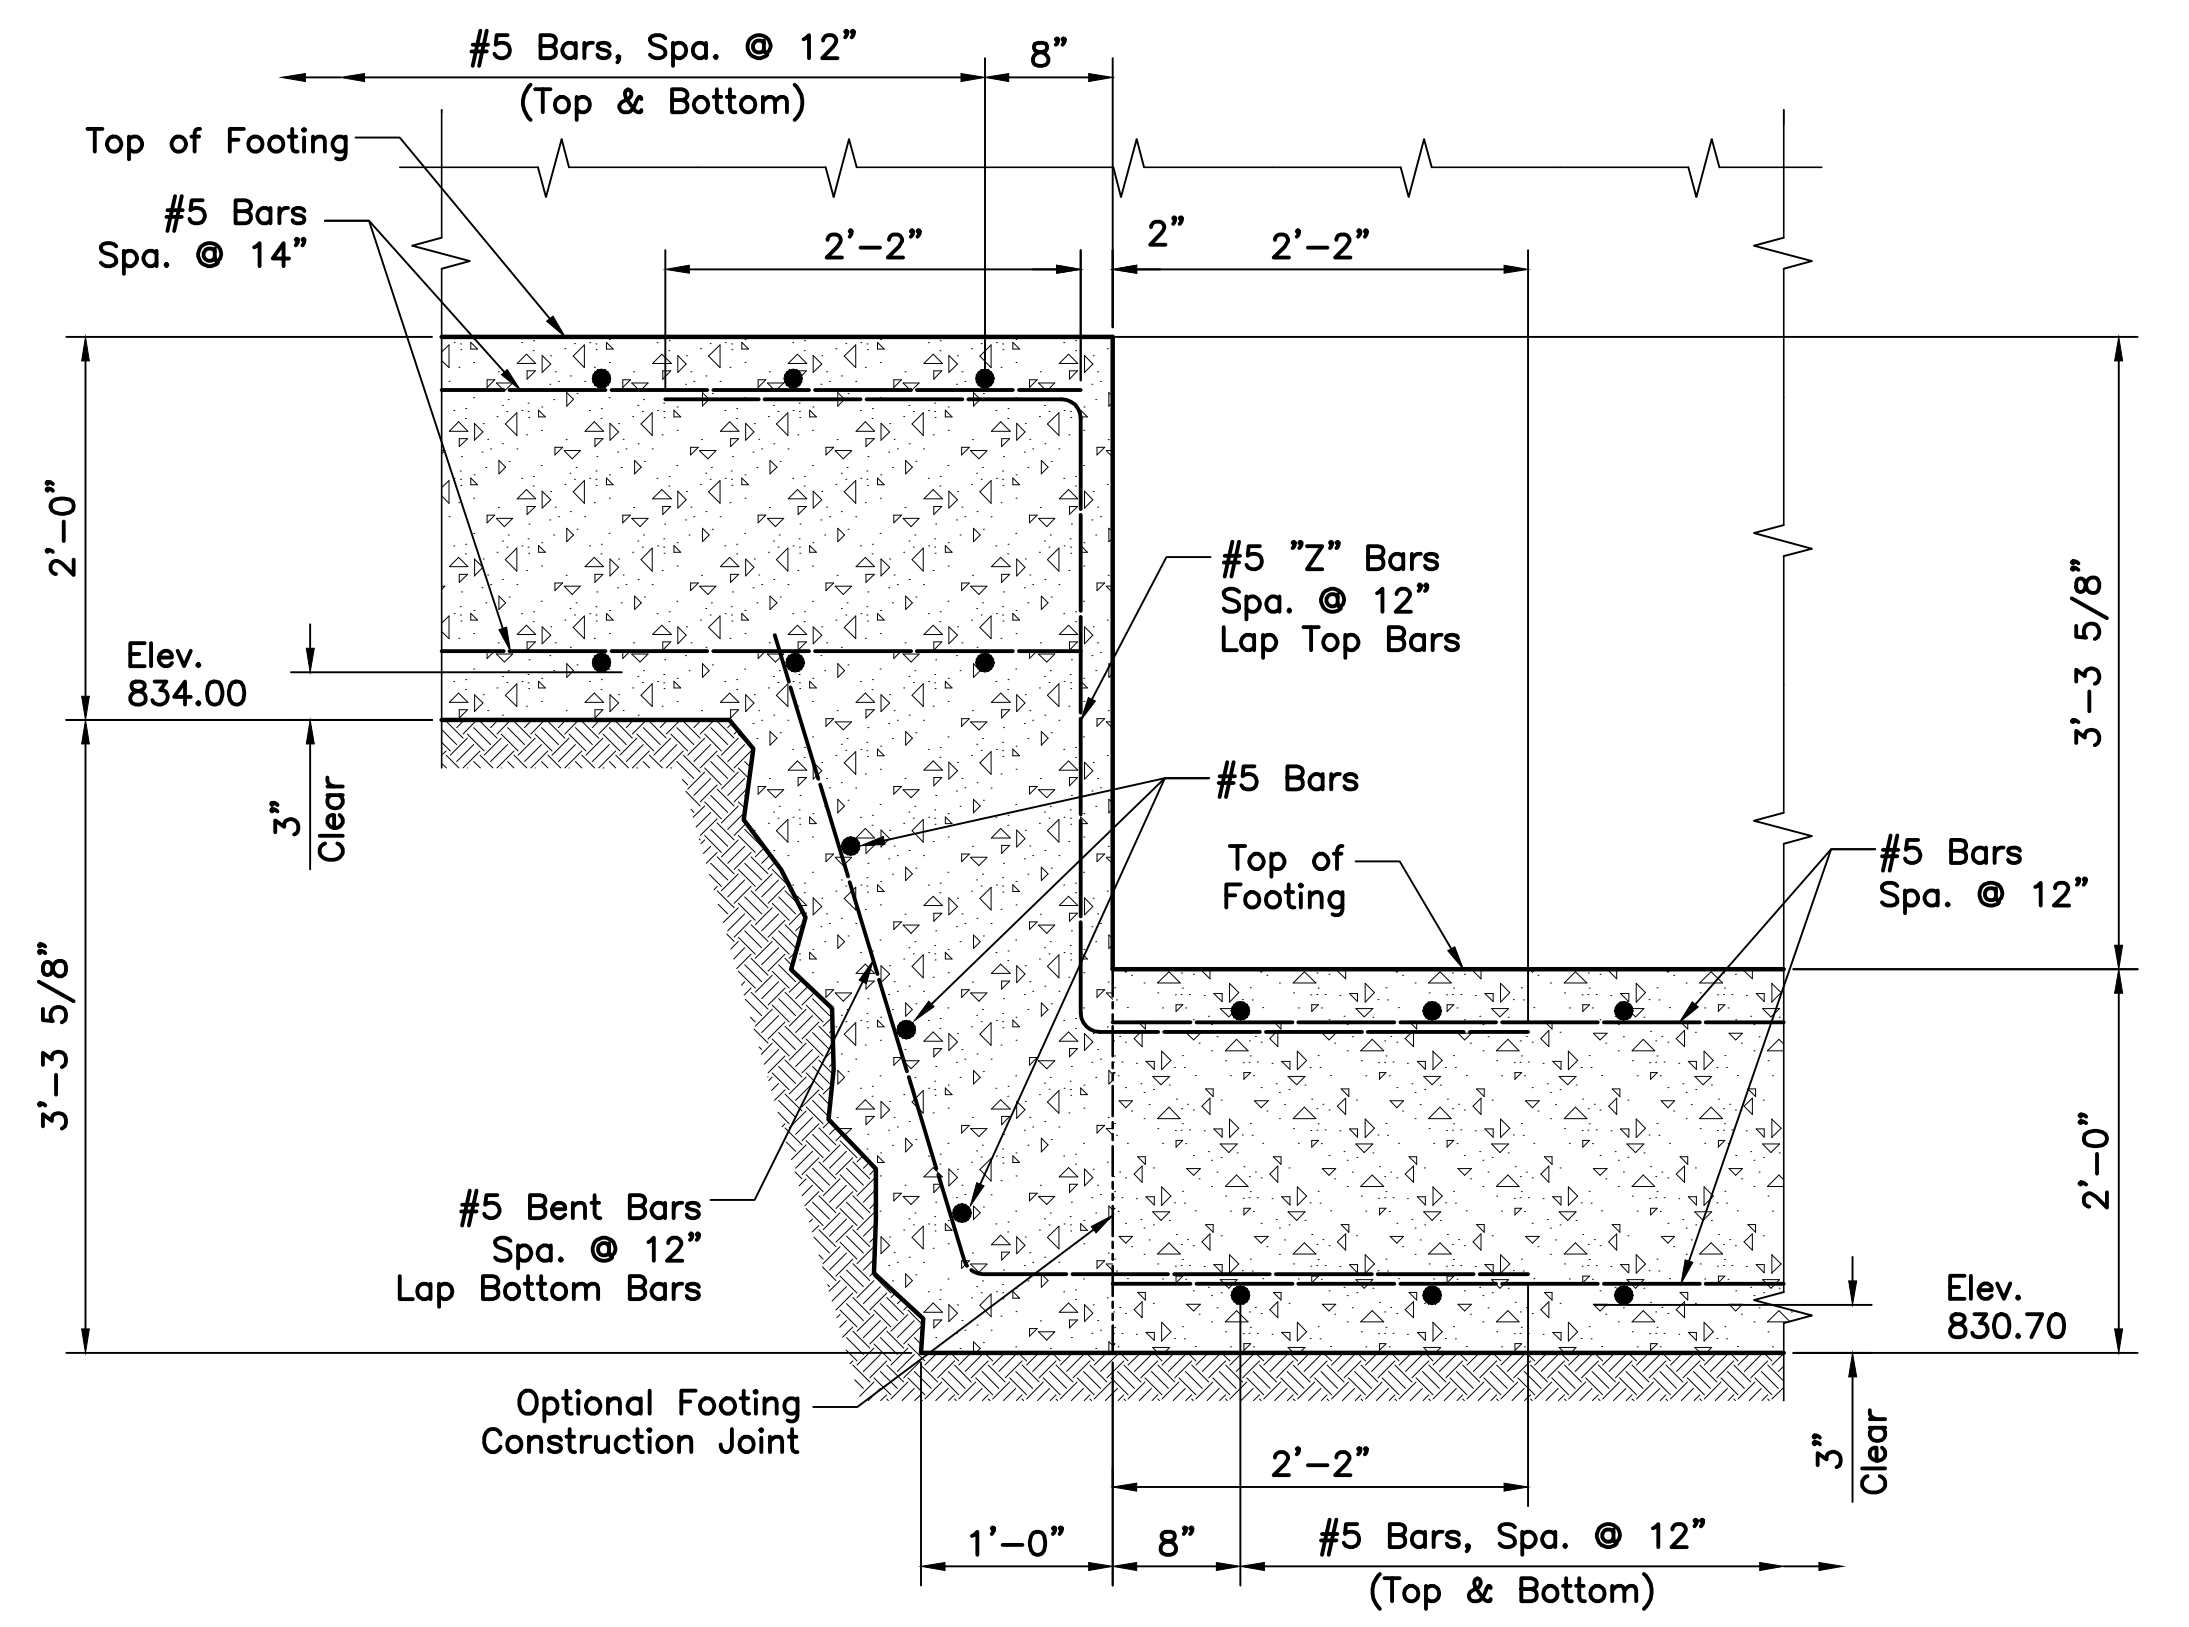

**FOOTING STEP DETAIL**  
(1" = 1'-0")

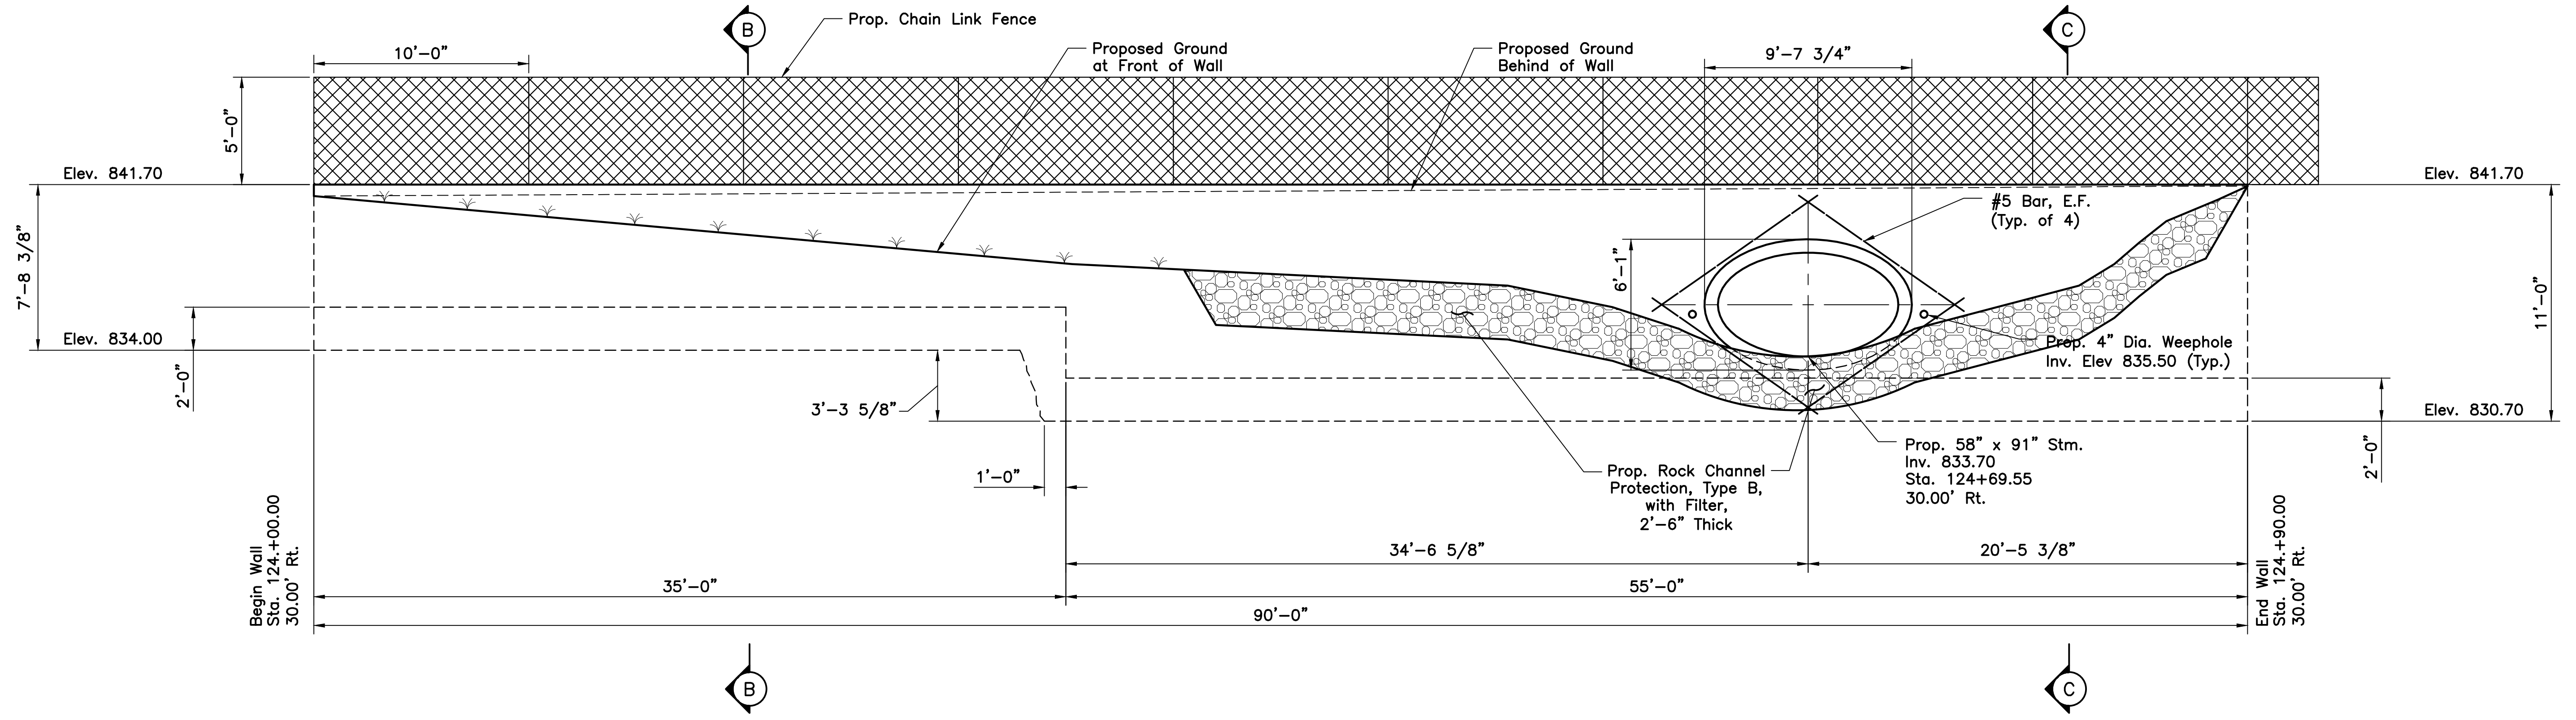

**R1 - EAST WALL (EAST ELEVATION)**

HORIZ. SCALE

VERTICAL SCALE

CALCULATED

CHECKED

RETAINING WALL DETAILS

PROJECT NAME

XX

XX