



GENERAL NOTES:

1. THE CITY WILL PAY FOR ALL WORK INSTALLED AS SPECIFIED IN THIS DRAWING ACCORDING TO THE APPROPRIATE CONTRACT ITEMS FOR EACH COMPONENT OF THE WORK.

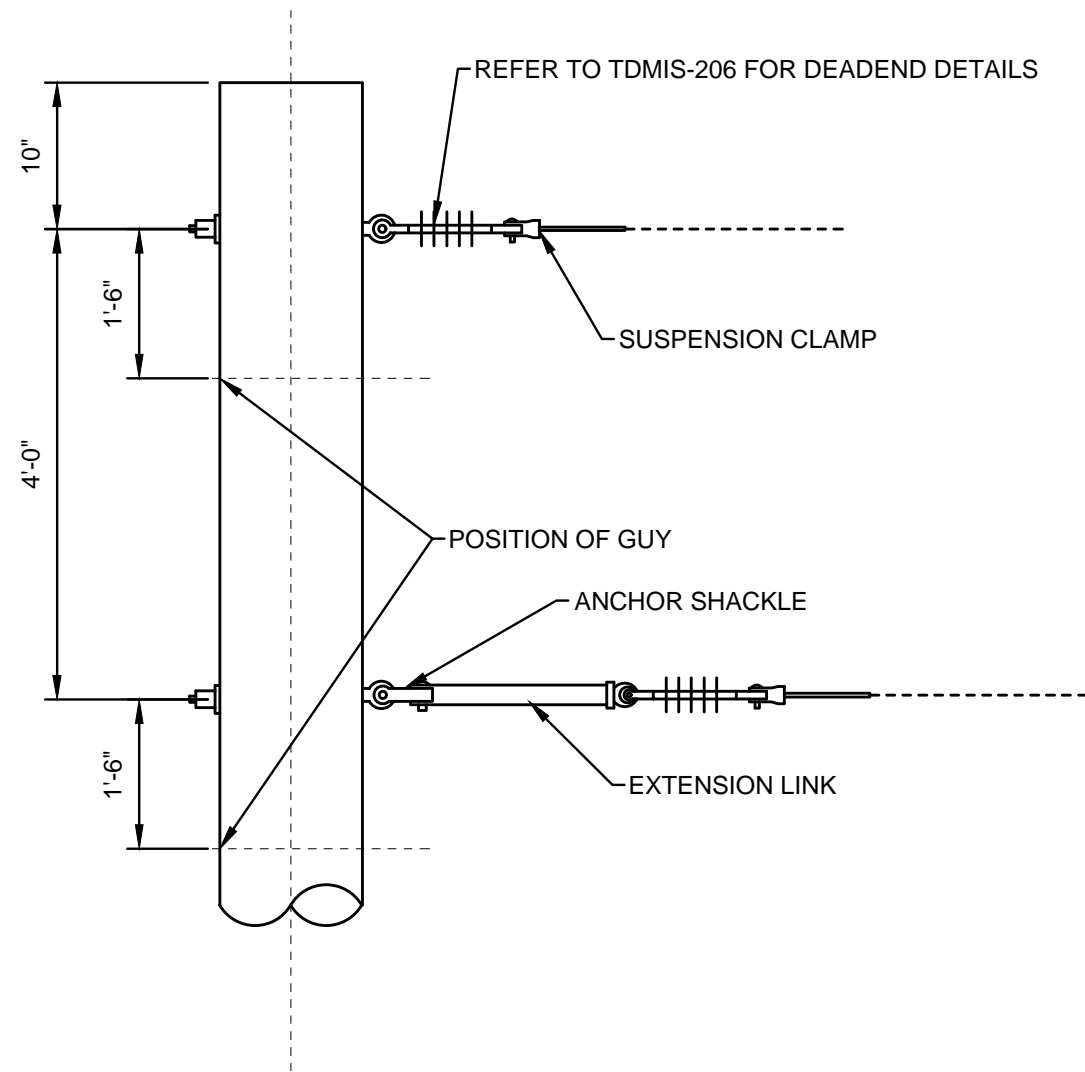

DETAIL 1
MEDIUM LINE ANGLES, 20° TO 60°

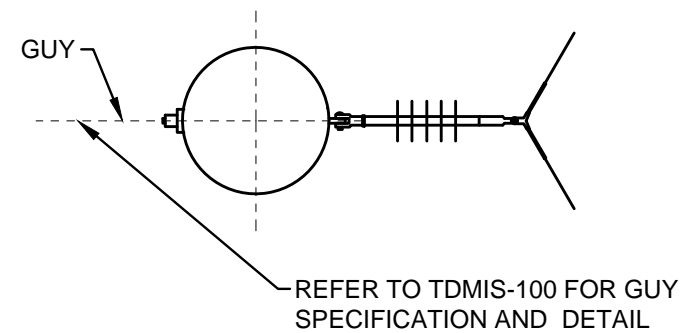

DETAIL 2
PLAN VIEW

REFERENCE LIST	
TDMIS	DESCRIPTION
1	WOOD POLES
206	DEADEND ASSEMBLIES
100	SINGLE DOWN GUY AND ANCHOR WITH INSULATOR

CITY OF COLUMBUS, OHIO
DEPT. OF PUBLIC UTILITIES - DIVISION OF POWER

MEDIUM LINE ANGLES, 20° TO 60°
2 PHASE CONSTRUCTION

THIS DRAWING IS FOR REFERENCE ONLY

DRAWN BY: AEC	DATE: 01/01/2018
APPROVED: <i>[Signature]</i>	
SCALE: NTS	SHEET: 1 OF 1

TDMIS-202