



**GENERAL NOTES:**

1. THE CITY WILL PAY FOR ALL WORK INSTALLED AS SPECIFIED IN THIS DRAWING ACCORDING TO THE APPROPRIATE CONTRACT ITEMS FOR EACH COMPONENT OF THE WORK.
2. THE DRAWING IS FOR REFERENCE ONLY, DESIGN MUST BE ENGINEERED SOLUTION BASED ON SPECIFIC APPLICATION.

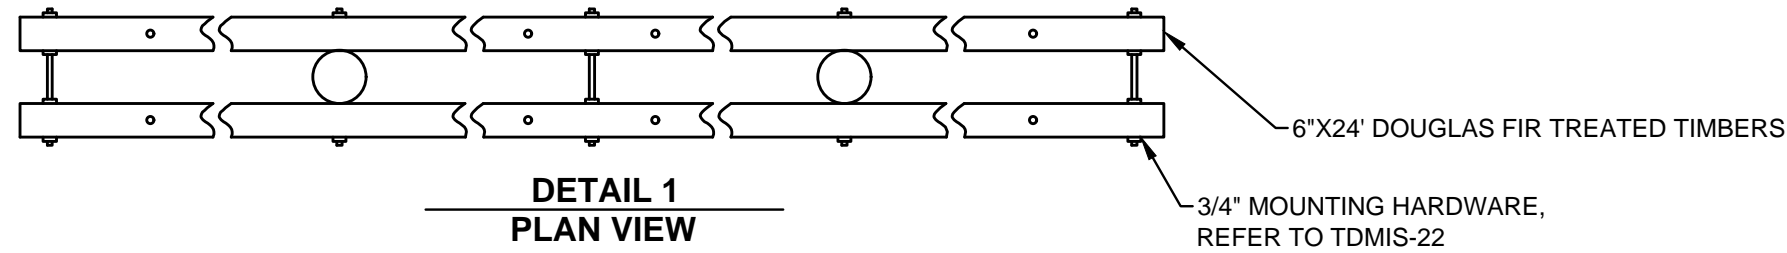

**DETAIL 1  
PLAN VIEW**

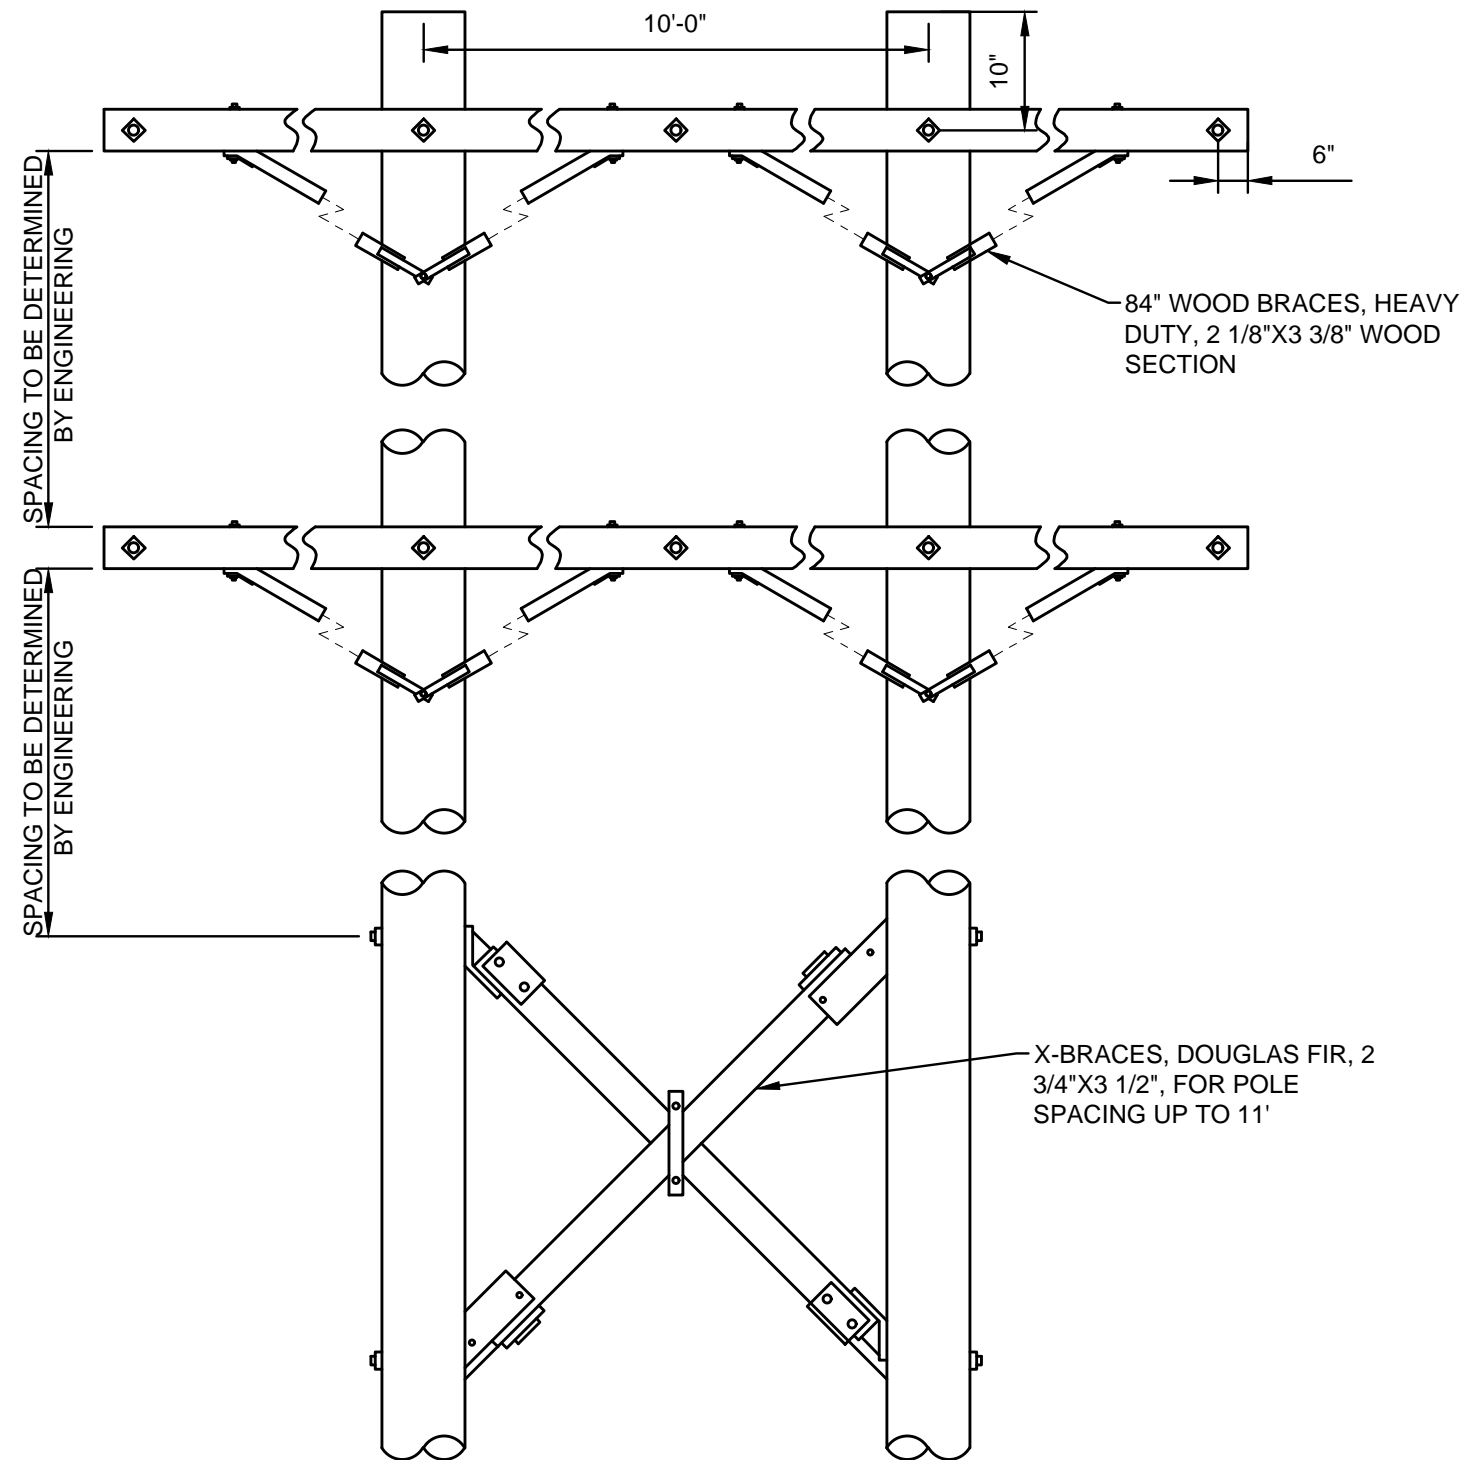

**DETAIL 2  
TWO POLE, \"H\" FRAME**

THIS DRAWING IS FOR REFERENCE ONLY

CITY OF COLUMBUS, OHIO DEPT. OF PUBLIC UTILITIES - DIVISION OF POWER		
TWO POLE "H" FRAME		
DRAWN BY: AEC	DATE: 01/01/2018	TDMIS-412
APPROVED: <i>[Signature]</i>		
SCALE: NTS	SHEET: 1 OF 1	