


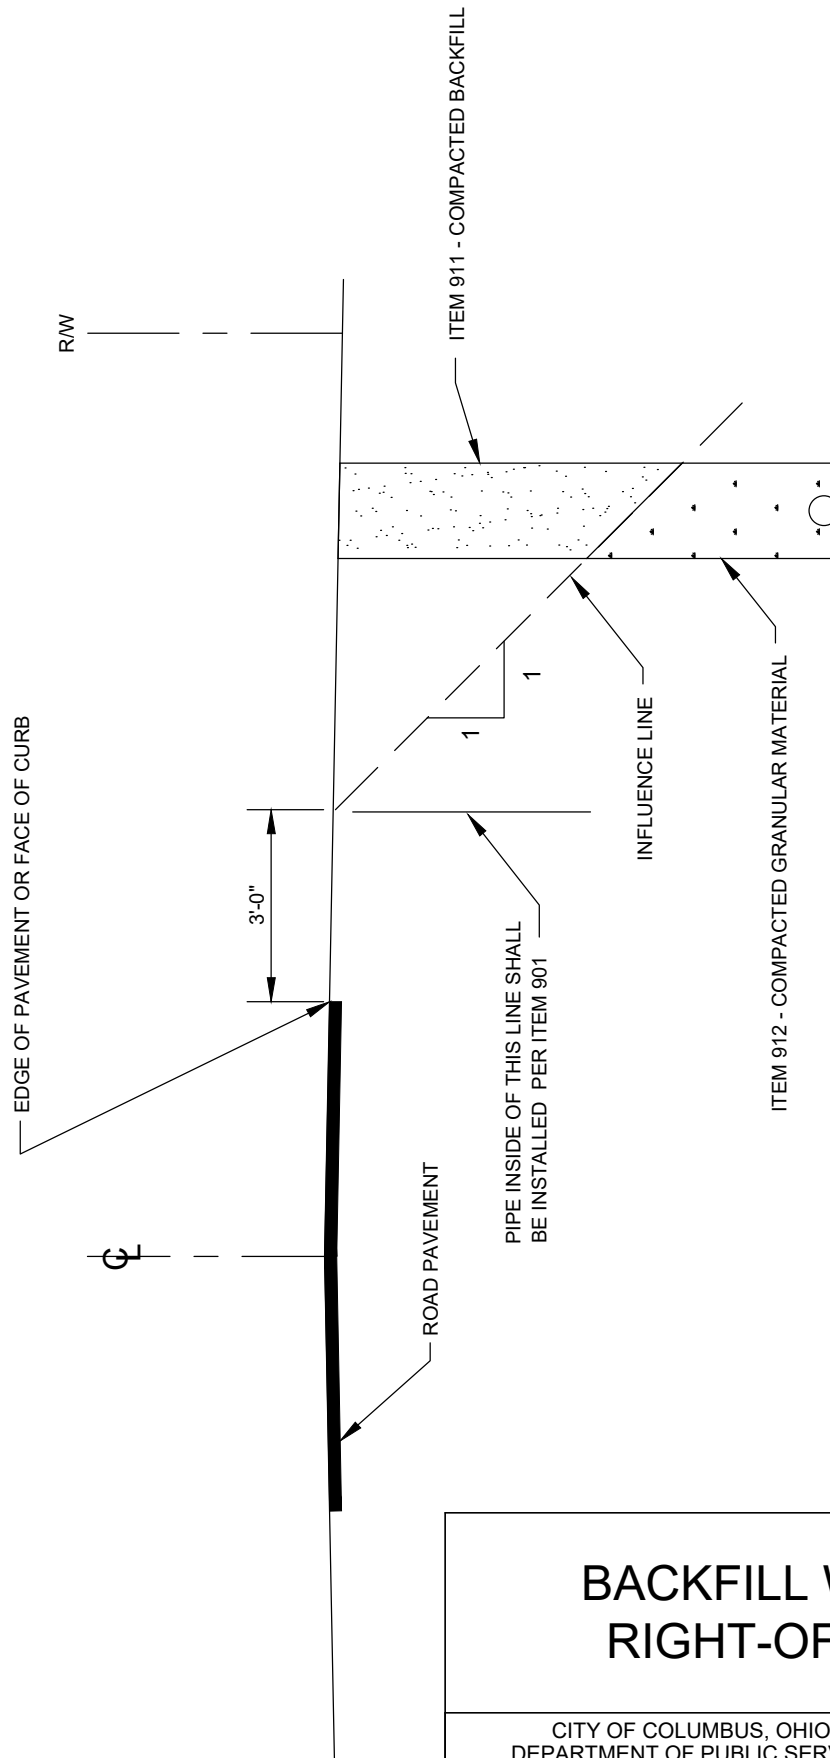

BACKFILL WITHIN RIGHT-OF-WAY

CITY OF COLUMBUS, OHIO
DEPARTMENT OF PUBLIC SERVICE
DIVISION OF DESIGN AND CONSTRUCTION

CITY ENGINEER

STD DWG
2179

04/30/18

SHT 1 OF 1