


FOR USE ON A PARCEL WITH A SINGLE DWELLING

***** CURB OR COMBINED CURB AND GUTTER SHALL BE TAKEN OUT AND REPLACED WITH CONCRETE, SEPARATED FROM THE DRIVE BY 1/2" PREMOLDED EXPANSION JOINT. WHEN LESS THAN 5 FT. OF A CURB SECTION REMAINS AFTER THE CURB CUT IS LOCATED, IT SHALL ALSO BE REMOVED AND REPLACED. CURB SHALL BE CONSTRUCTED IN MINIMUM 5 FT. SECTIONS AND MAXIMUM 10 FT. SECTIONS.

****** SIDEWALK WIDTH SHALL BE PER STANDARD DRAWING 2300. SIDEWALK THICKNESS SHALL BE 6" CONCRETE TO ONE FULL PANEL (MIN. 5 FT.) BEYOND EDGE OF DRIVE.

******* 5 FT. ON ROADWAYS WITH 35 MPH SPEED LIMIT, 2 FT. FOR SPEED LIMITS LESS THAN 35 MPH.

PAR = PEDESTRIAN ACCESS ROUTE. SET PAR THROUGH APPROACH AT SIDEWALK GRADE TO AVOID RAMP OR TRANSITION. IF NOT POSSIBLE, THEN MINIMIZE TRANSITION FROM SIDEWALK TO APPROACH.

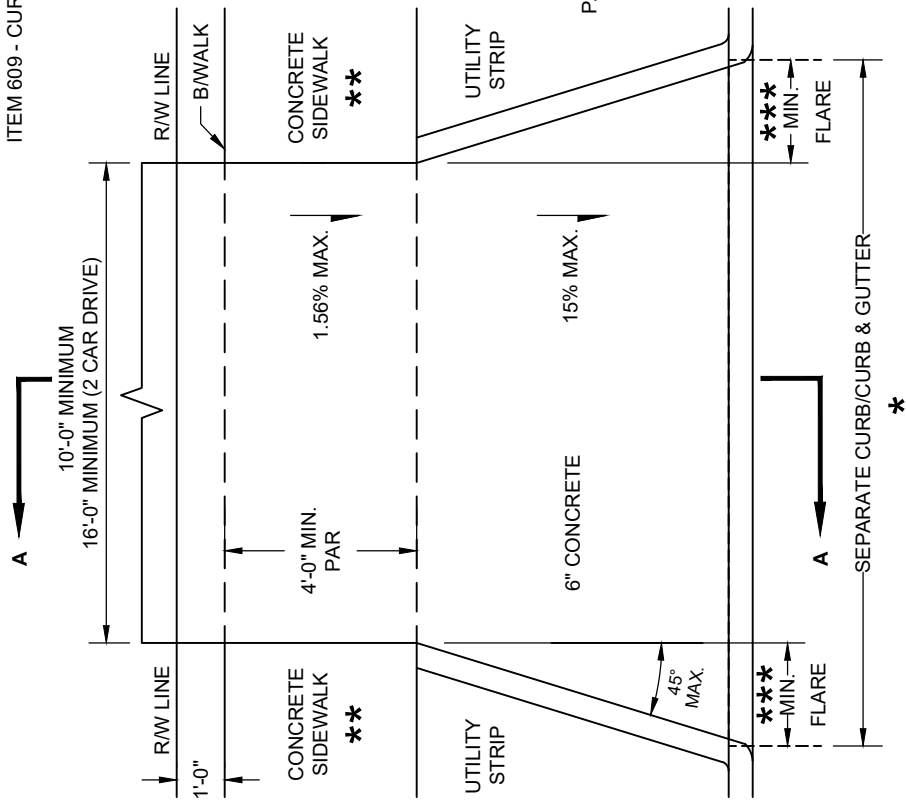

DRIVEWAY, RESIDENTIAL CURBED ROADWAY


CITY OF COLUMBUS, OHIO
DEPARTMENT OF PUBLIC SERVICE
DIVISION OF DESIGN AND CONSTRUCTION

STD DWG
2201


CITY ENGINEER

04/30/18


SHT 1 OF 4

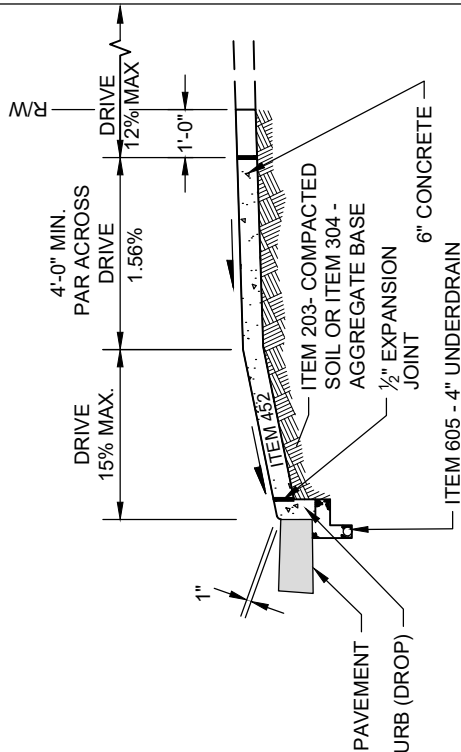



STRAIGHT CURB SECTION
SECTION A-A

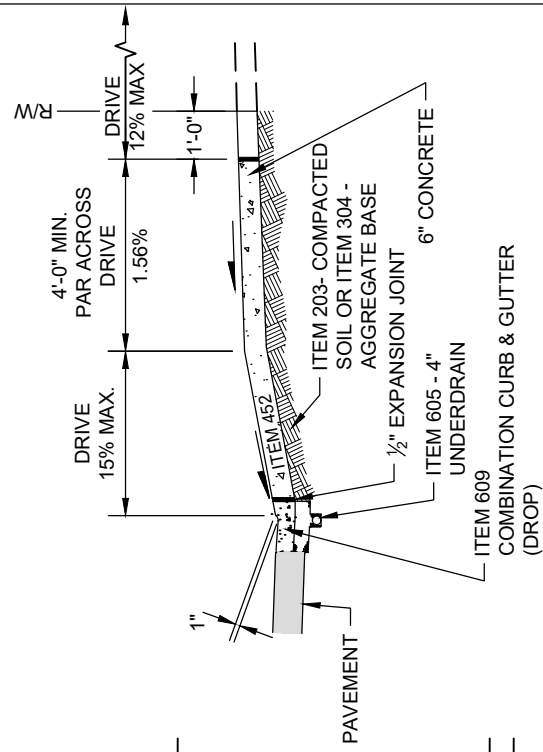

COMBINATION CURB AND GUTTER SECTION
SECTION A-A

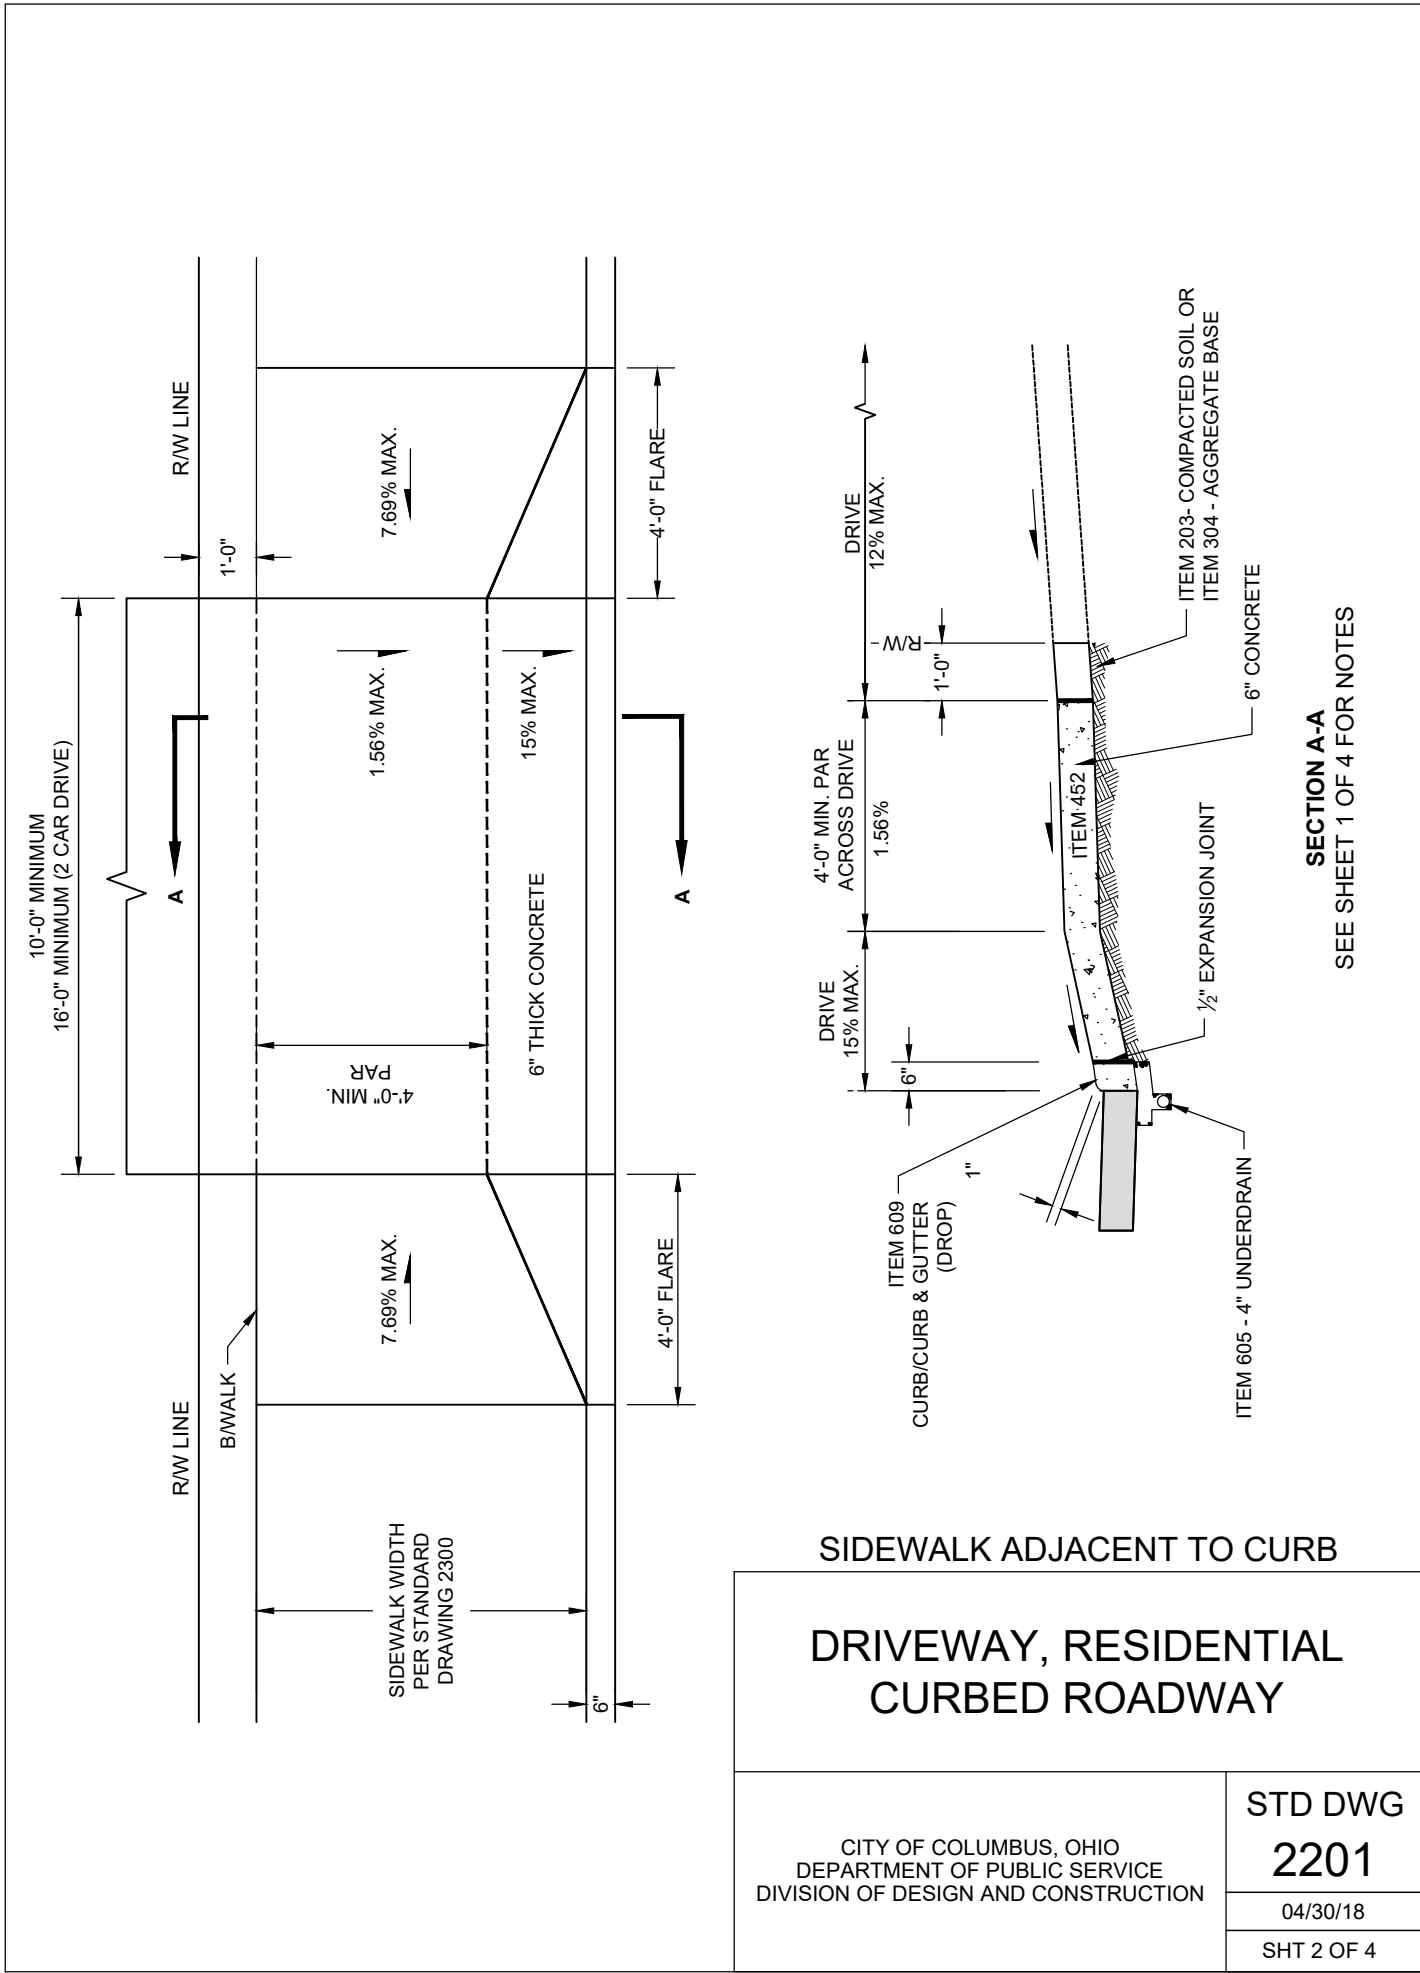

* USE WHEN FRONT RAMP OF DRIVE IS LONGER THAN 2 FT.
 MAINTAIN RW CLEARANCE FOR WALK.

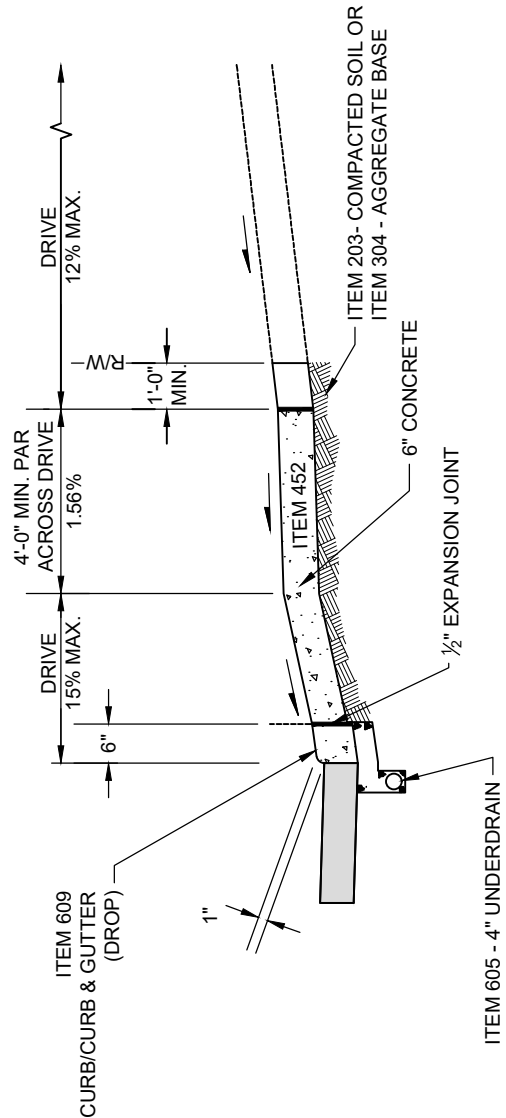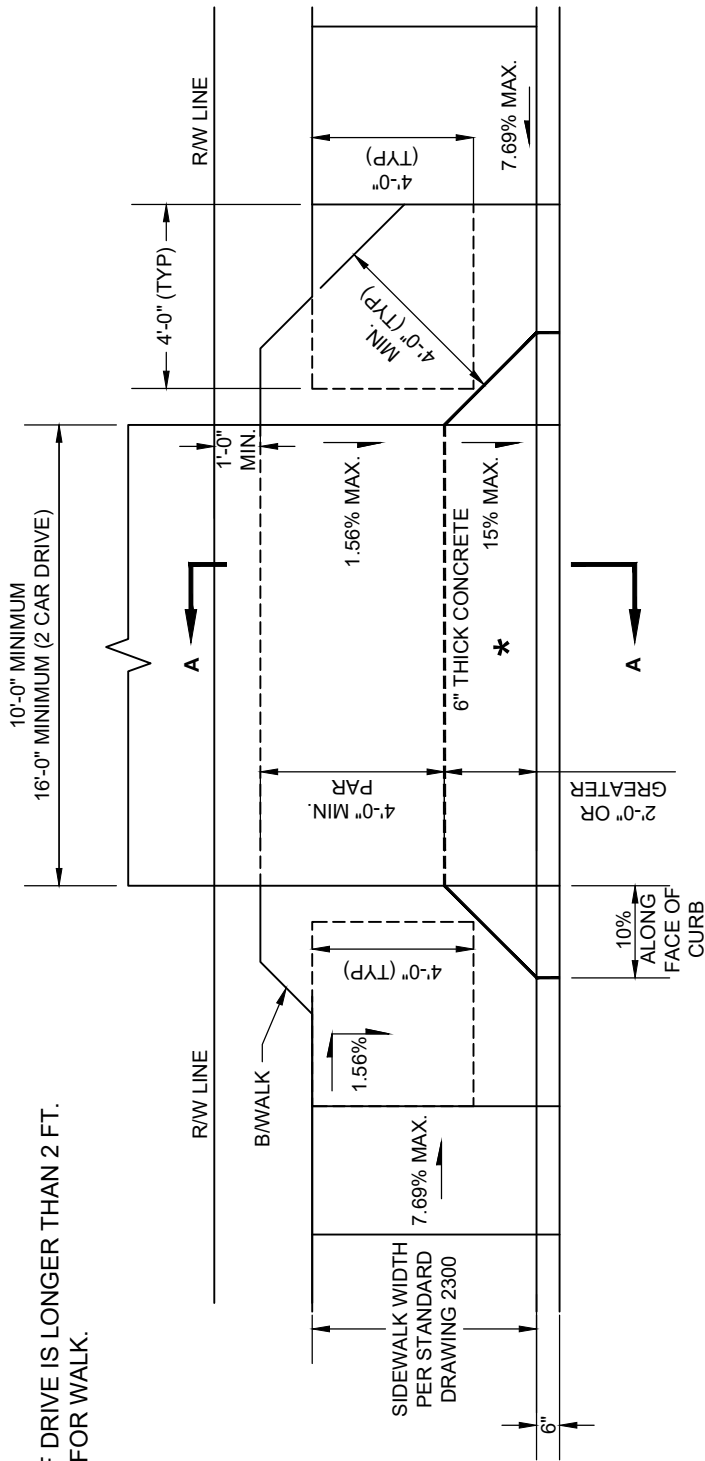

SIDEWALK ADJACENT TO CURB WITH RUN-AROUND

DRIVEWAY, RESIDENTIAL CURBED ROADWAY

CITY OF COLUMBUS, OHIO
 DEPARTMENT OF PUBLIC SERVICE
 DIVISION OF DESIGN AND CONSTRUCTION

STD DWG
2201

04/30/18

SHT 3 OF 4

SECTION A-A
 SEE SHEET 1 OF 4 FOR NOTES

