
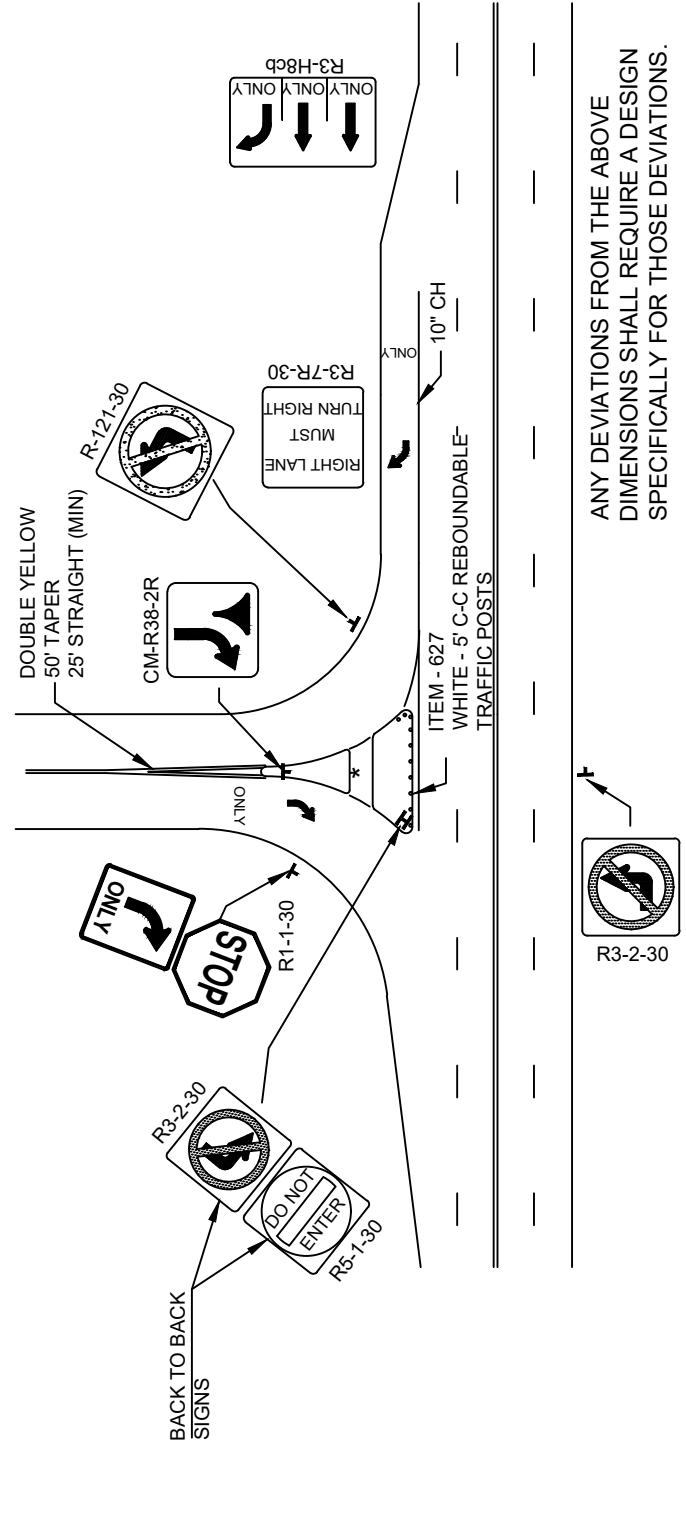


DIMENSIONS ARE TO FACE OF CURB
(UNLESS OTHERWISE NOTED).

DESIGN IS FOR WB-50 TURNING TEMPLATE.

ISLAND CORNER RADII ARE 2' MIN.

* DRIVE ISLANDS SHALL BE BUILT WITH
AN ADA COMPLIANT PEDESTRIAN
CROSSING. SEE STD DWG 2319.

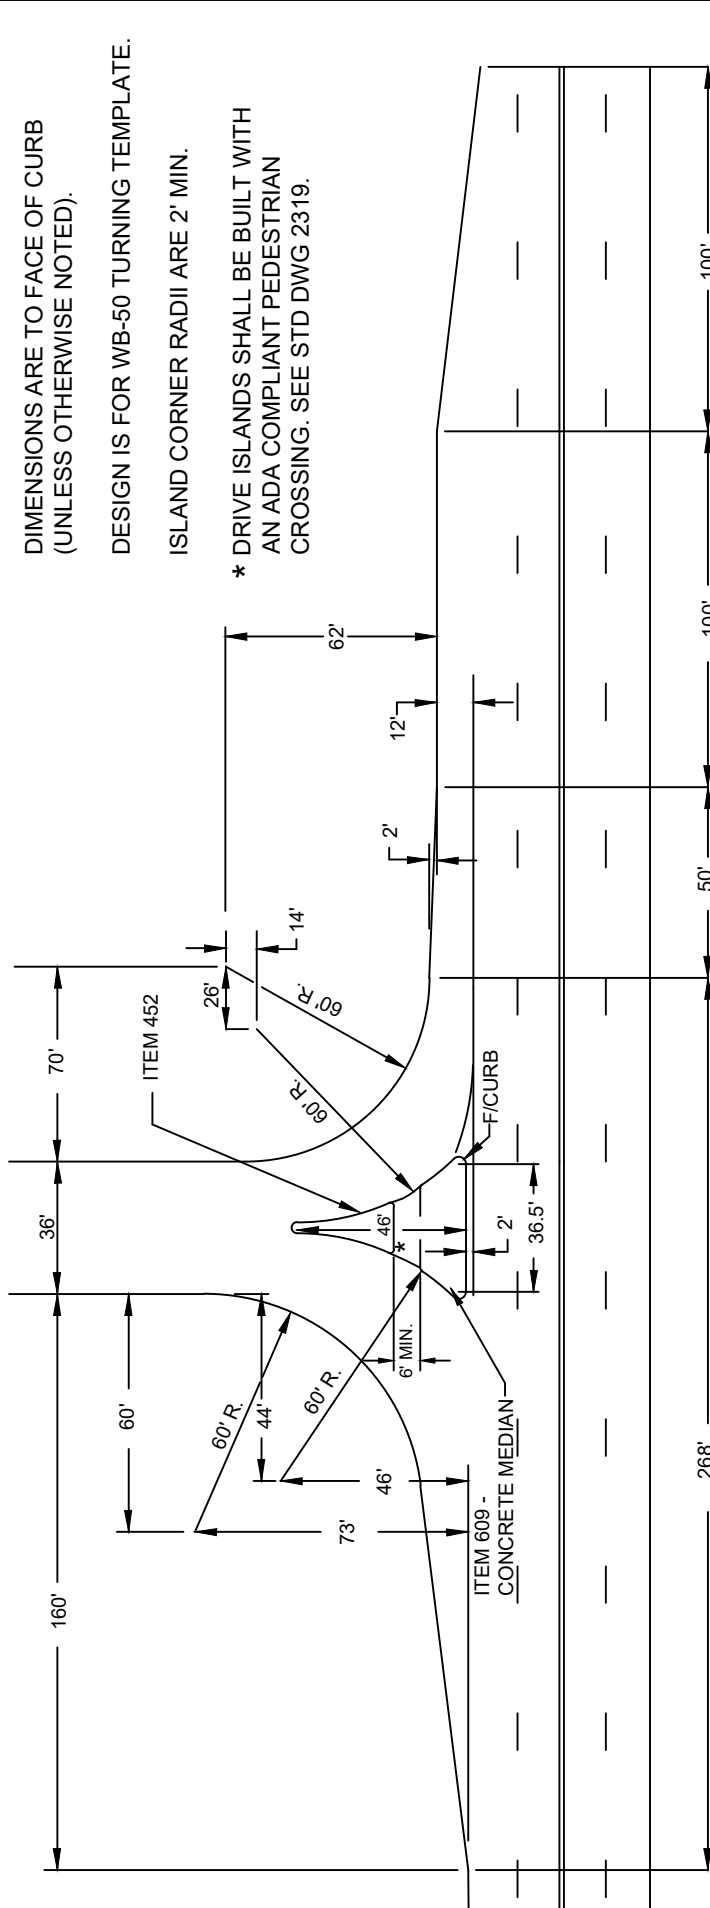

DRIVEWAY RIGHT IN & RIGHT OUT WITH ADD LANE

CITY OF COLUMBUS, OHIO
DEPARTMENT OF PUBLIC SERVICE
DIVISION OF DESIGN AND CONSTRUCTION

STD DWG
2213

CITY ENGINEER

04/30/18
SHT 1 OF 1



R3-2-30

ANY DEVIATIONS FROM THE ABOVE
DIMENSIONS SHALL REQUIRE A DESIGN
SPECIFICALLY FOR THOSE DEVIATIONS.