

* VARIABLE - 2' MIN, 18' MAX

EYEBROW SHALL HAVE CONTINUOUS POSITIVE DRAINAGE TO STREET

JOINT SPACING DETAIL

EYEBROW

CITY OF COLUMBUS, OHIO
 DEPARTMENT OF PUBLIC SERVICE
 DIVISION OF DESIGN AND CONSTRUCTION

STD DWG


2154

[Signature]

12/31/2018

CITY ENGINEER

SHT 1 OF 2

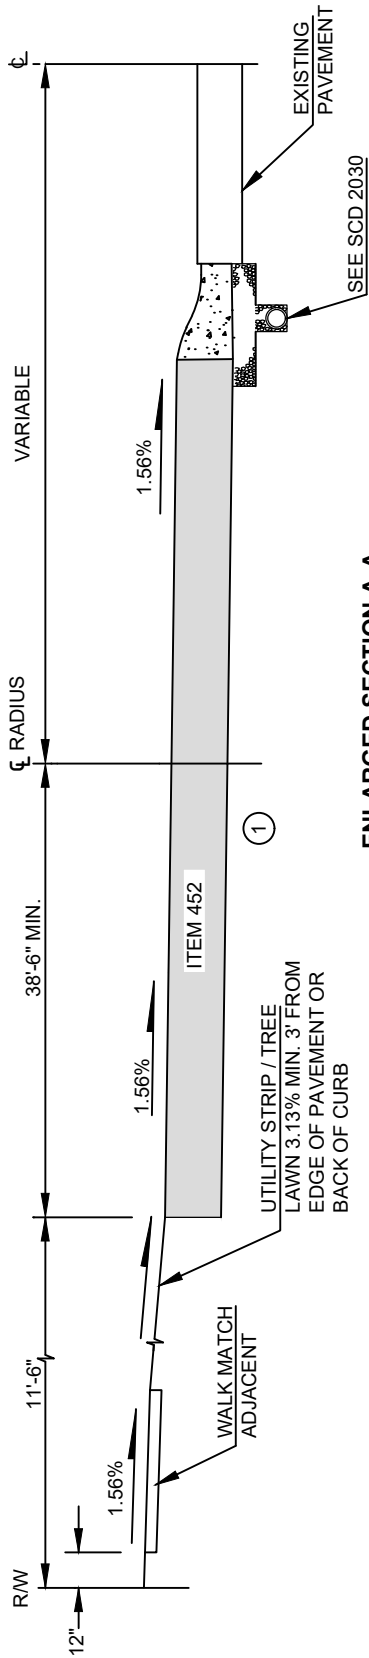

ENLARGED SECTION A-A

① ITEM 452 - 7" NON-REINFORCED CONCRETE PAVEMENT.

TYPICAL SECTION
COMBINATION CURB &
GUTTER, TYPE MOUNTABLE

EYEBROW

CITY OF COLUMBUS, OHIO
DEPARTMENT OF PUBLIC SERVICE
DIVISION OF DESIGN AND CONSTRUCTION

STD DWG

2154

12/31/2018

SHT 2 OF 2