


CITY OF COLUMBUS, OHIO
 DEPARTMENT OF PUBLIC SERVICE
 DIVISION OF DESIGN AND CONSTRUCTION

IMPROVEMENTS OF NAME OF STREET

FROM A POINT XX' EAST OF XXXXX RD
 TO A POINT XX' WEST OF XXXXX RD

PROJECT NAME

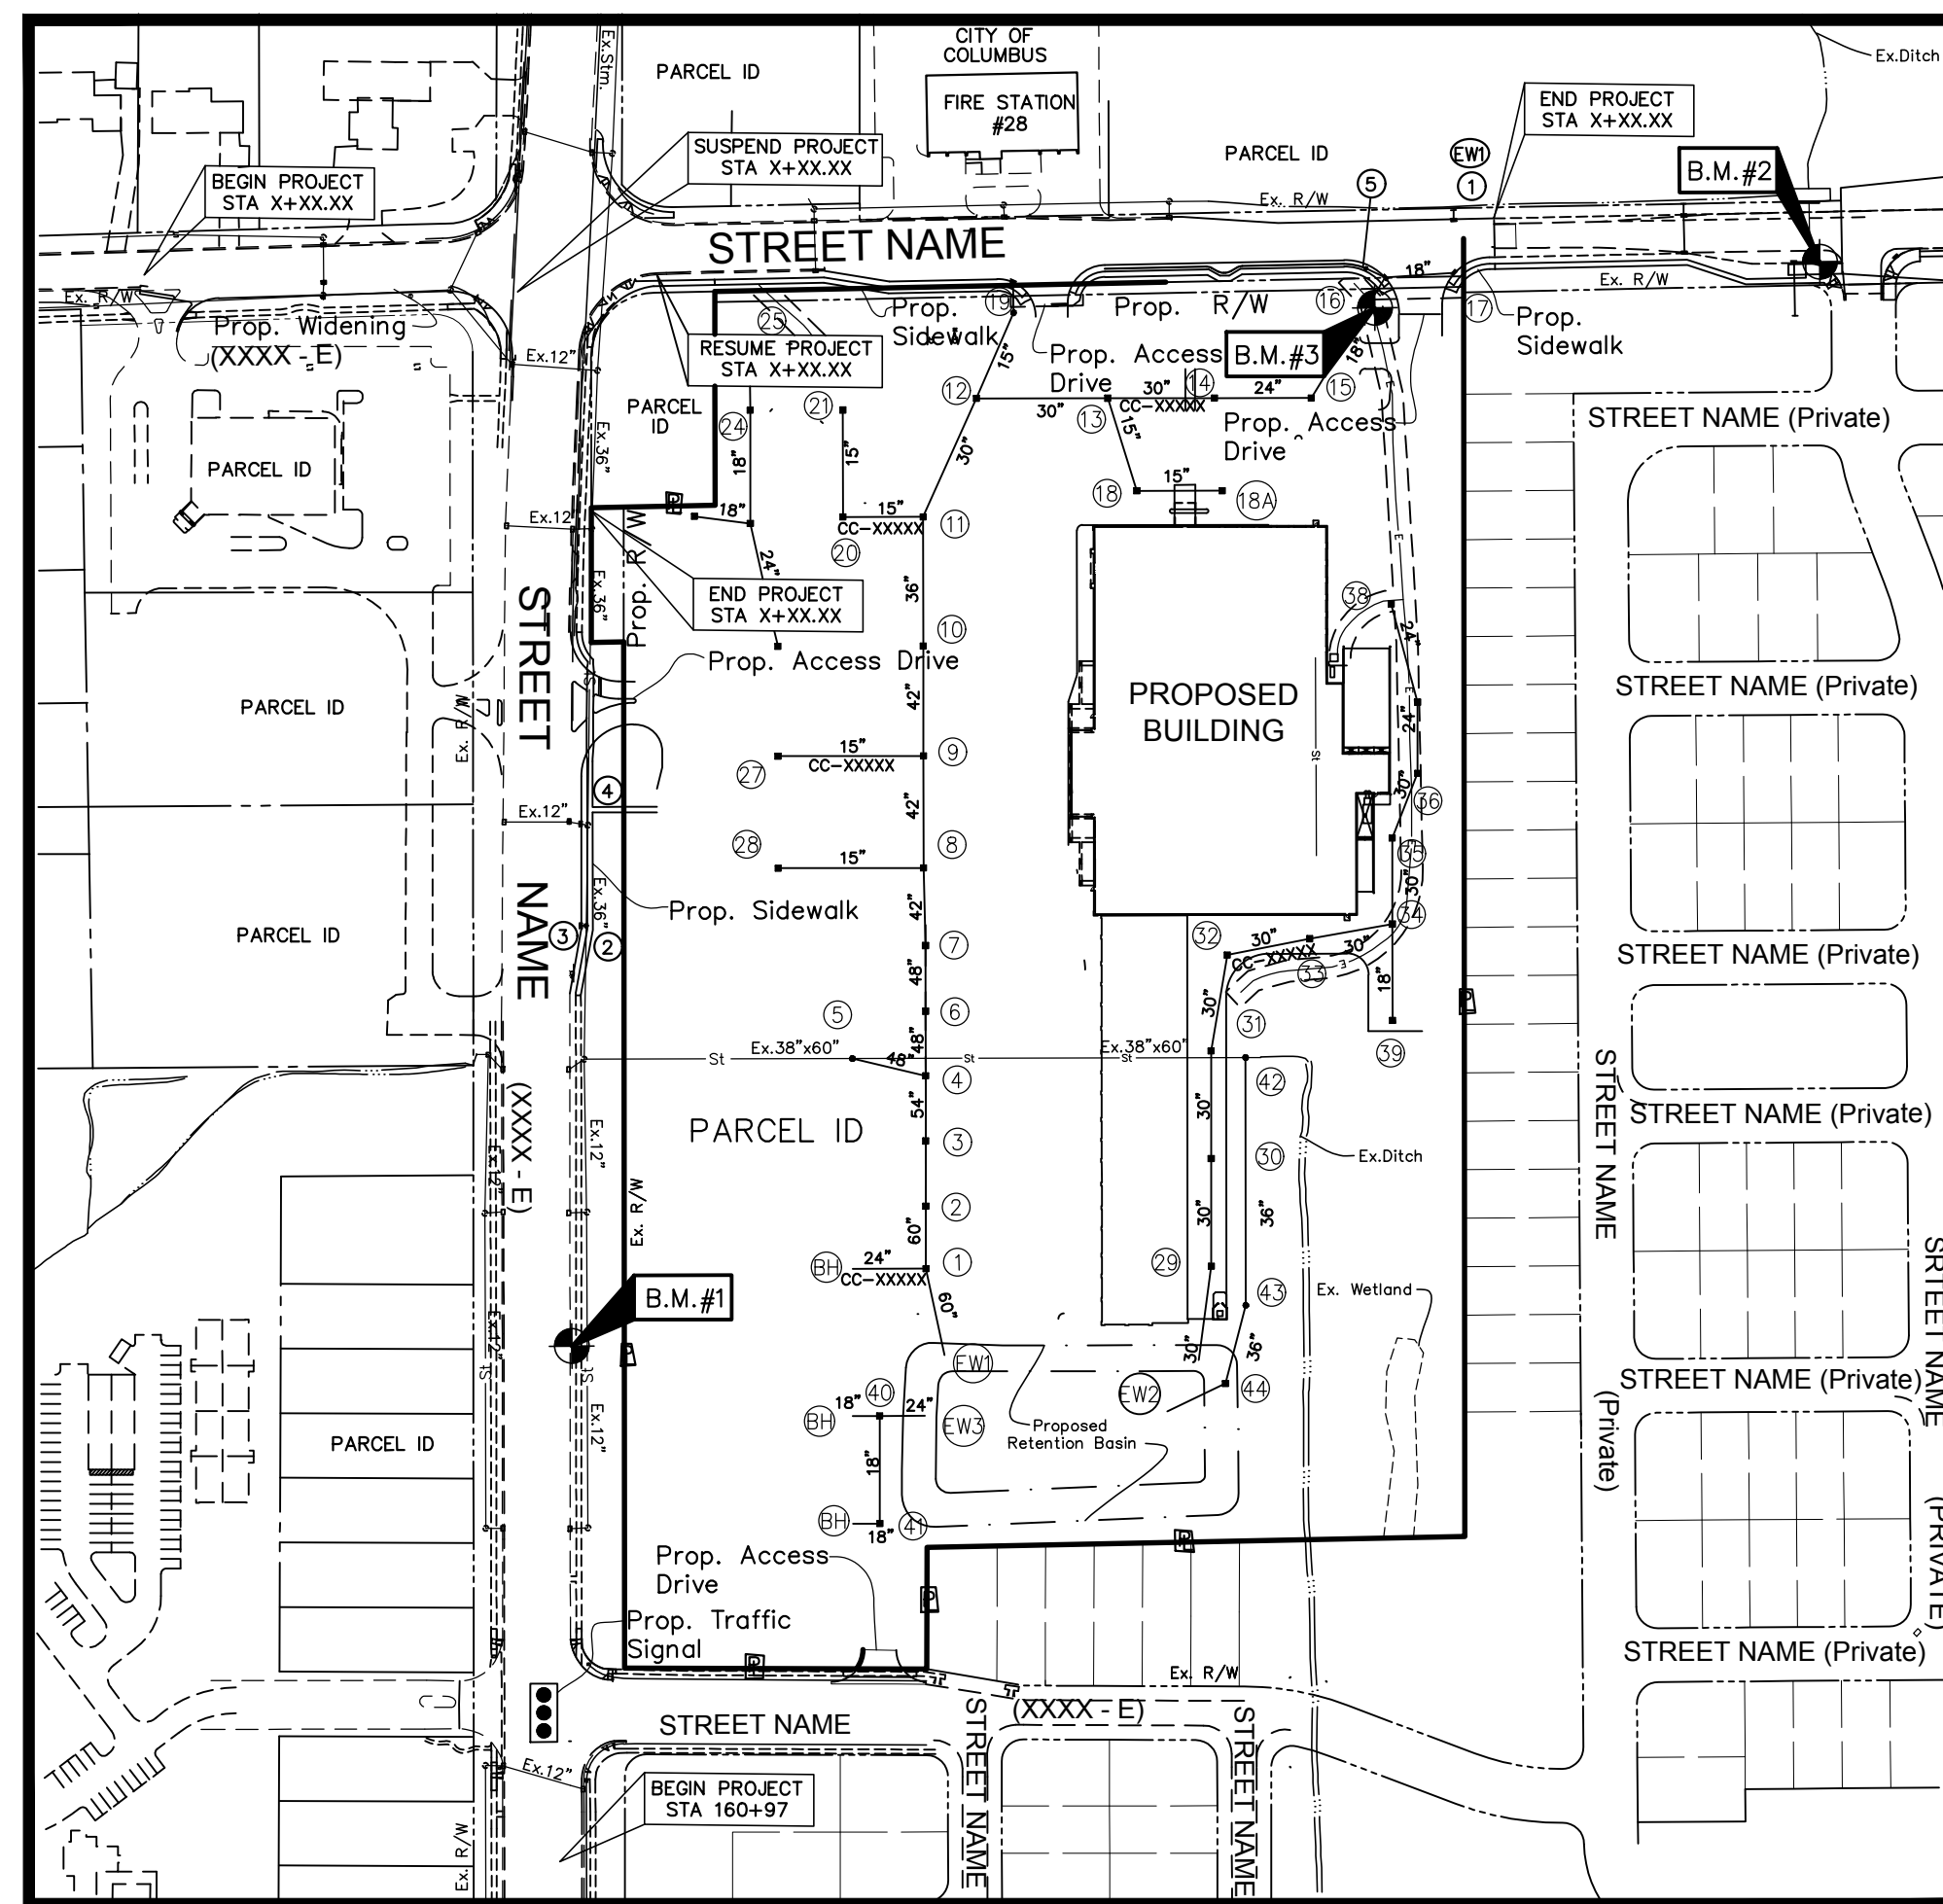

INDEX MAP
SCALE:

SITE COMPLIANCE PLAN XX345-XXX
 STORM (PRIVATE) CC#XXXXX
 SANITARY (PRIVATE) CC#XXXXX
 WATER SERVICE WSP#XXXXX

ZONING

Development Name: NAME
 Zoning Case Number: Zxx-xxx
 Zoning Address: ADDRESS
 City Council Ordinance Number: xxxxx-xxxxx

ODOT STANDARD CONSTRUCTION DRAWINGS	COLUMBUS STANDARD CONSTRUCTION DRAWINGS	SUPPLEMENTAL SPECIFICATIONS
MT-35.10 x/x/xx	1441 x/x/xx AA-S102	SS-1551 x/x/xx
MT-95.41 x/x/xx	2000 x/x/xx AA-S107	SS-1630 x/x/xx
MT-101.70 x/x/xx	2203 x/x/xx AA-S133	
	2300 x/x/xx AA-S120	
	2319 x/x/xx	



Drawer Number to be placed on every plan sheet. Assigned by City of Columbus Division of Design and Construction. Text height = 0.24" Style = Arial (Bold)

Either for Page Numbering Style

1
74
1
74

XXXX - E

INDEX OF SHEETS

(Information and/or sheets in the plan shall be located in order indicated.)

TITLE SHEET	_____	#
TYPICAL SECTIONS	_____	#
GENERAL NOTES	_____	#
ESTIMATE OF QUANTITIES	_____	#
MAINTENANCE OF TRAFFIC (NOTES AND PLAN DETAILS)	_____	#
STORM WATER POLLUTION PREVENTION PLAN	_____	#
DEMOLITION PLAN	_____	#
PLAN & PROFILE (STREETS)	_____	#
CROSS SECTIONS (NEW STREETS OR WIDENING EXISTING STREET)	_____	#
DETAILS	_____	#
STORM SEWER PROFILES	_____	#
SURVEY COORDINATE DATA - STORM AND WATER	_____	#
PAVEMENT MARKING AND SIGNING PLAN	_____	#
TRAFFIC SIGNAL & TRAFFIC SIGNAL INTERCONNECT	_____	#
LIGHTING	_____	#
LANDSCAPING	_____	#

PROJECT DESCRIPTION

GIVE BRIEF DESCRIPTION OF RIGHT-OF-WAY IMPROVEMENT.

OWNER

BUSINESS ENTITY NAME
 ADDRESS
 PHONE

DEVELOPER

BUSINESS ENTITY NAME
 ADDRESS
 PHONE

BENCH MARKS

Note: a copy of the Bench Circuit shall be included with the INITIAL submittal for plan review.

VERTICAL CONTROL

Vertical control is set using (note the County or City certified) source monuments(s), based on the North American Vertical Datum of 1988 (NAVD 88). (Provide source data detail and correction factor.)

BENCHMARK	DESCRIPTION	NORTHING	EASTING	ELEVATION
Source Benchmark	Monument 1 Official Name, Description	#####	#####	#####
⊕ TBM #		#####	#####	#####
⊕ TBM #		#####	#####	#####
⊕ TBM #		#####	#####	#####



HORIZONTAL CONTROL

Horizontal Controls are tied to Franklin County Survey Monuments, based on Ohio State Plane Coordinate System, South Zone, NAD 83 (2007 NSRS Adjustment). (Provide source data detail and correction factor.)

CONTROL POINT	DESCRIPTION	NORTHING	EASTING	ELEVATION
Source Monument	Monument 1 Official Name, Description	#####	#####	#####
Source Monument	Monument 2 Official Name, Description	#####	#####	#####
▲ # 1		#####	#####	#####
▲ # 2		#####	#####	#####
▲ # 3		#####	#####	#####


BASIS OF BEARINGS

THE BEARINGS SHOWN HERON ARE ESTABLISHED ON THE CENTERLINE OF STREET NAME AS BEING NORTH XX' XX' XX" EAST, FROM ADJUSTED FIELD SURVEY USING G.P.S. METHODS ORIGINATED FROM MONUMENT NAME 1 AND MONUMENT NAME 2, BASED ON THE OHIO STATE PLANE COORDINATE SYSTEM, SOUTH ZONE AND NORTH AMERICAN DATUM 1983 (NSRS 2007).

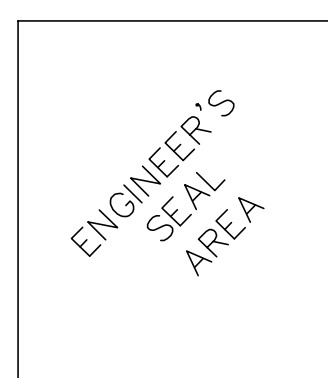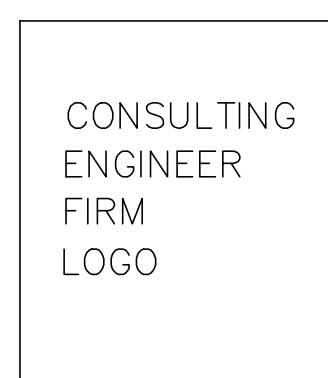

ENGINEER

FIRM NAME
 ADDRESS
 CONTACT
 PHONE
 EMAIL

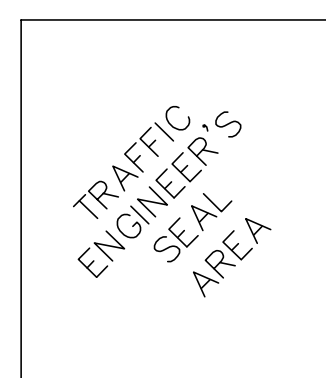


BMP Water Quality Note.

Site Earth Disturbed Area.

REGISTERED ENGINEER

DATE

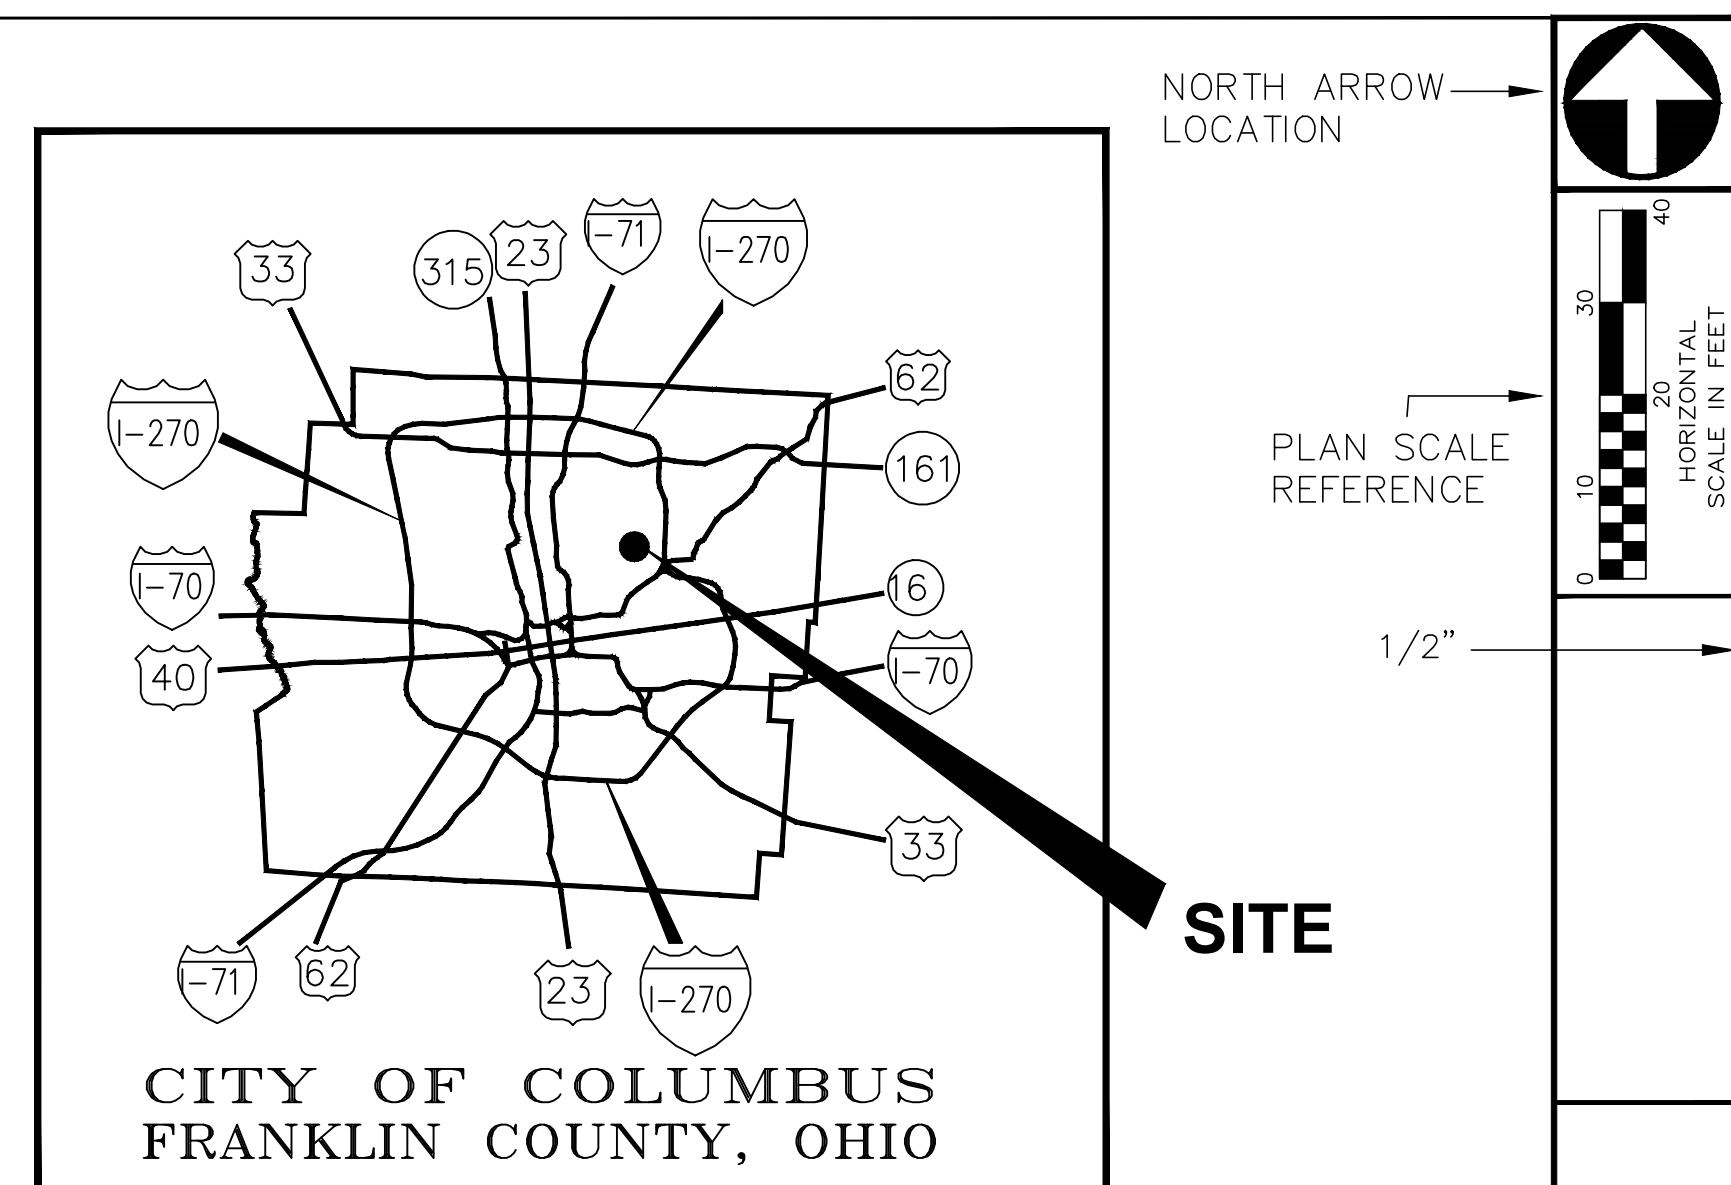

LOCATION MAP

2018 SPECIFICATIONS

THE CITY OF COLUMBUS CONSTRUCTION AND MATERIALS SPECIFICATIONS (CMSC), 2018 EDITION, INCLUDING ALL REVISIONS AND SUPPLEMENTS IN EFFECT AT THE TIME OF SIGNATURE BY THE DIRECTOR OF PUBLIC SERVICE, SHALL GOVERN ALL CONSTRUCTION ITEMS THAT ARE A PART OF THE PLANS UNLESS NOTED OTHERWISE.

CITY OF COLUMBUS APPROVALS

CITY OF COLUMBUS SIGNATURES ON THIS PLAN SIGNIFY ONLY CONCURRENCE WITH THE GENERAL PURPOSES AND GENERAL LOCATION OF THE PROJECT. ALL TECHNICAL DETAILS REMAIN THE RESPONSIBILITY OF THE ENGINEER PREPARING THE PLANS.

CITY ENGINEER/ADMINISTRATOR DIVISION OF DESIGN AND CONSTRUCTION	DATE
ADMINISTRATOR, DIVISION OF POWER	DATE
ADMINISTRATOR, DIVISION OF SEWERAGE AND DRAINAGE	DATE
ADMINISTRATOR, DIVISION OF WATER	DATE
DIRECTOR, DEPARTMENT OF RECREATION AND PARKS	DATE
FIRE PREVENTION BUREAU, DIVISION OF FIRE	DATE

REV NO	REVISION DESCRIPTION	SHEET(S)	INITIAL	DATE

TITLE SHEET

PROJECT NAME

j:\Design and Construction\Design\Plan Review\...SAMPLE SHEETS (E-Plan)\CAD Drawings\02_02 TITLE SHEET (PRIV-Com).dwg
 REVISED 1/22/19 FILE NAME, SUBMITTAL DATE