

# CITY OF COLUMBUS, OHIO

## DEPARTMENT OF PUBLIC SERVICE

### DIVISION OF DESIGN AND CONSTRUCTION

# IMPROVEMENTS OF

## SUBDIVISION NAME

SECTION X, PARTS X & X

PROJECT NAME

**INDEX OF SHEETS**  
(Information and/or sheets in the plan shall be located in order indicated.)

TITLE SHEET	_____	#
TYPICAL SECTIONS	_____	#
ADT	_____	#
GENERAL NOTES	_____	#
ESTIMATE OF QUANTITIES	_____	#
MAINTENANCE OF TRAFFIC (NOTES AND PLAN DETAILS)	_____	#
STORM WATER POLLUTION PREVENTION PLAN	_____	#
PLAN & PROFILE (STREETS)	_____	#
DETAILS	_____	#
MATER GRADING PLAN	_____	#
STORM SEWER PROFILES	_____	#
SURVEY COORDINATE DATA - STORM AND WATER	_____	#
PAVEMENT MARKING AND SIGNING PLAN	_____	#
TRAFFIC SIGNAL & TRAFFIC SIGNAL INTERCONNECT	_____	#
LIGHTING (OPTIONAL)	_____	#

**PROJECT DESCRIPTION**

GIVE BRIEF DESCRIPTION OF RIGHT-OF-WAY IMPROVEMENT.

**OWNER/DEVELOPER**

BUSINESS ENTITY NAME \_\_\_\_\_  
 ADDRESS \_\_\_\_\_ CONTACT \_\_\_\_\_  
 PHONE \_\_\_\_\_ EMAIL \_\_\_\_\_

**BENCH MARKS**

Note: a copy of the Bench Circuit shall be included with the INITIAL submittal for plan review.

**VERTICAL CONTROL**

Vertical control is set using (note the County or City certified) source monuments(s), based on the North American Vertical Datum of 1988 (NAVD 88). (Provide source data detail and correction factor.)

BENCHMARK	DESCRIPTION	NORTHING	EASTING	ELEVATION
Source Benchmark	Monument 1 Official Name, Description	#####	#####	#####
⊕ TBM #		#####	#####	#####
⊕ TBM #		#####	#####	#####
⊕ TBM #		#####	#####	#####

**HORIZONTAL CONTROL**

Horizontal Controls are tied to Franklin County Survey Monuments, based on Ohio State Plane Coordinate System, South Zone, NAD 83 (2007 NSRS Adjustment). (Provide source data detail and correction factor.)

CONTROL POINT	DESCRIPTION	NORTHING	EASTING	ELEVATION
Source Monument	Monument 1 Official Name, Description	#####	#####	#####
Source Monument	Monument 2 Official Name, Description	#####	#####	#####
# 1		#####	#####	#####
# 2		#####	#####	#####
# 3		#####	#####	#####

**BASIS OF BEARINGS**

THE BEARINGS SHOWN HERON ARE ESTABLISHED ON THE CENTERLINE OF STREET NAME AS BEING NORTH XX' XX' XX" EAST, FROM ADJUSTED FIELD SURVEY USING G.P.S. METHODS ORIGINATED FROM MONUMENT NAME 1 AND MONUMENT NAME 2, BASED ON THE OHIO STATE PLANE COORDINATE SYSTEM, SOUTH ZONE AND NORTH AMERICAN DATUM 1983 (NSRS 2007).

CONSULTING ENGINEER FIRM LOGO


ENGINEER'S SEAL AREA

**ENGINEER**

 FIRM NAME \_\_\_\_\_  
 ADDRESS \_\_\_\_\_  
 CONTACT PHONE \_\_\_\_\_  
 EMAIL \_\_\_\_\_

TRAFFIC ENGINEER'S SEAL AREA

REGISTERED ENGINEER \_\_\_\_\_ DATE \_\_\_\_\_

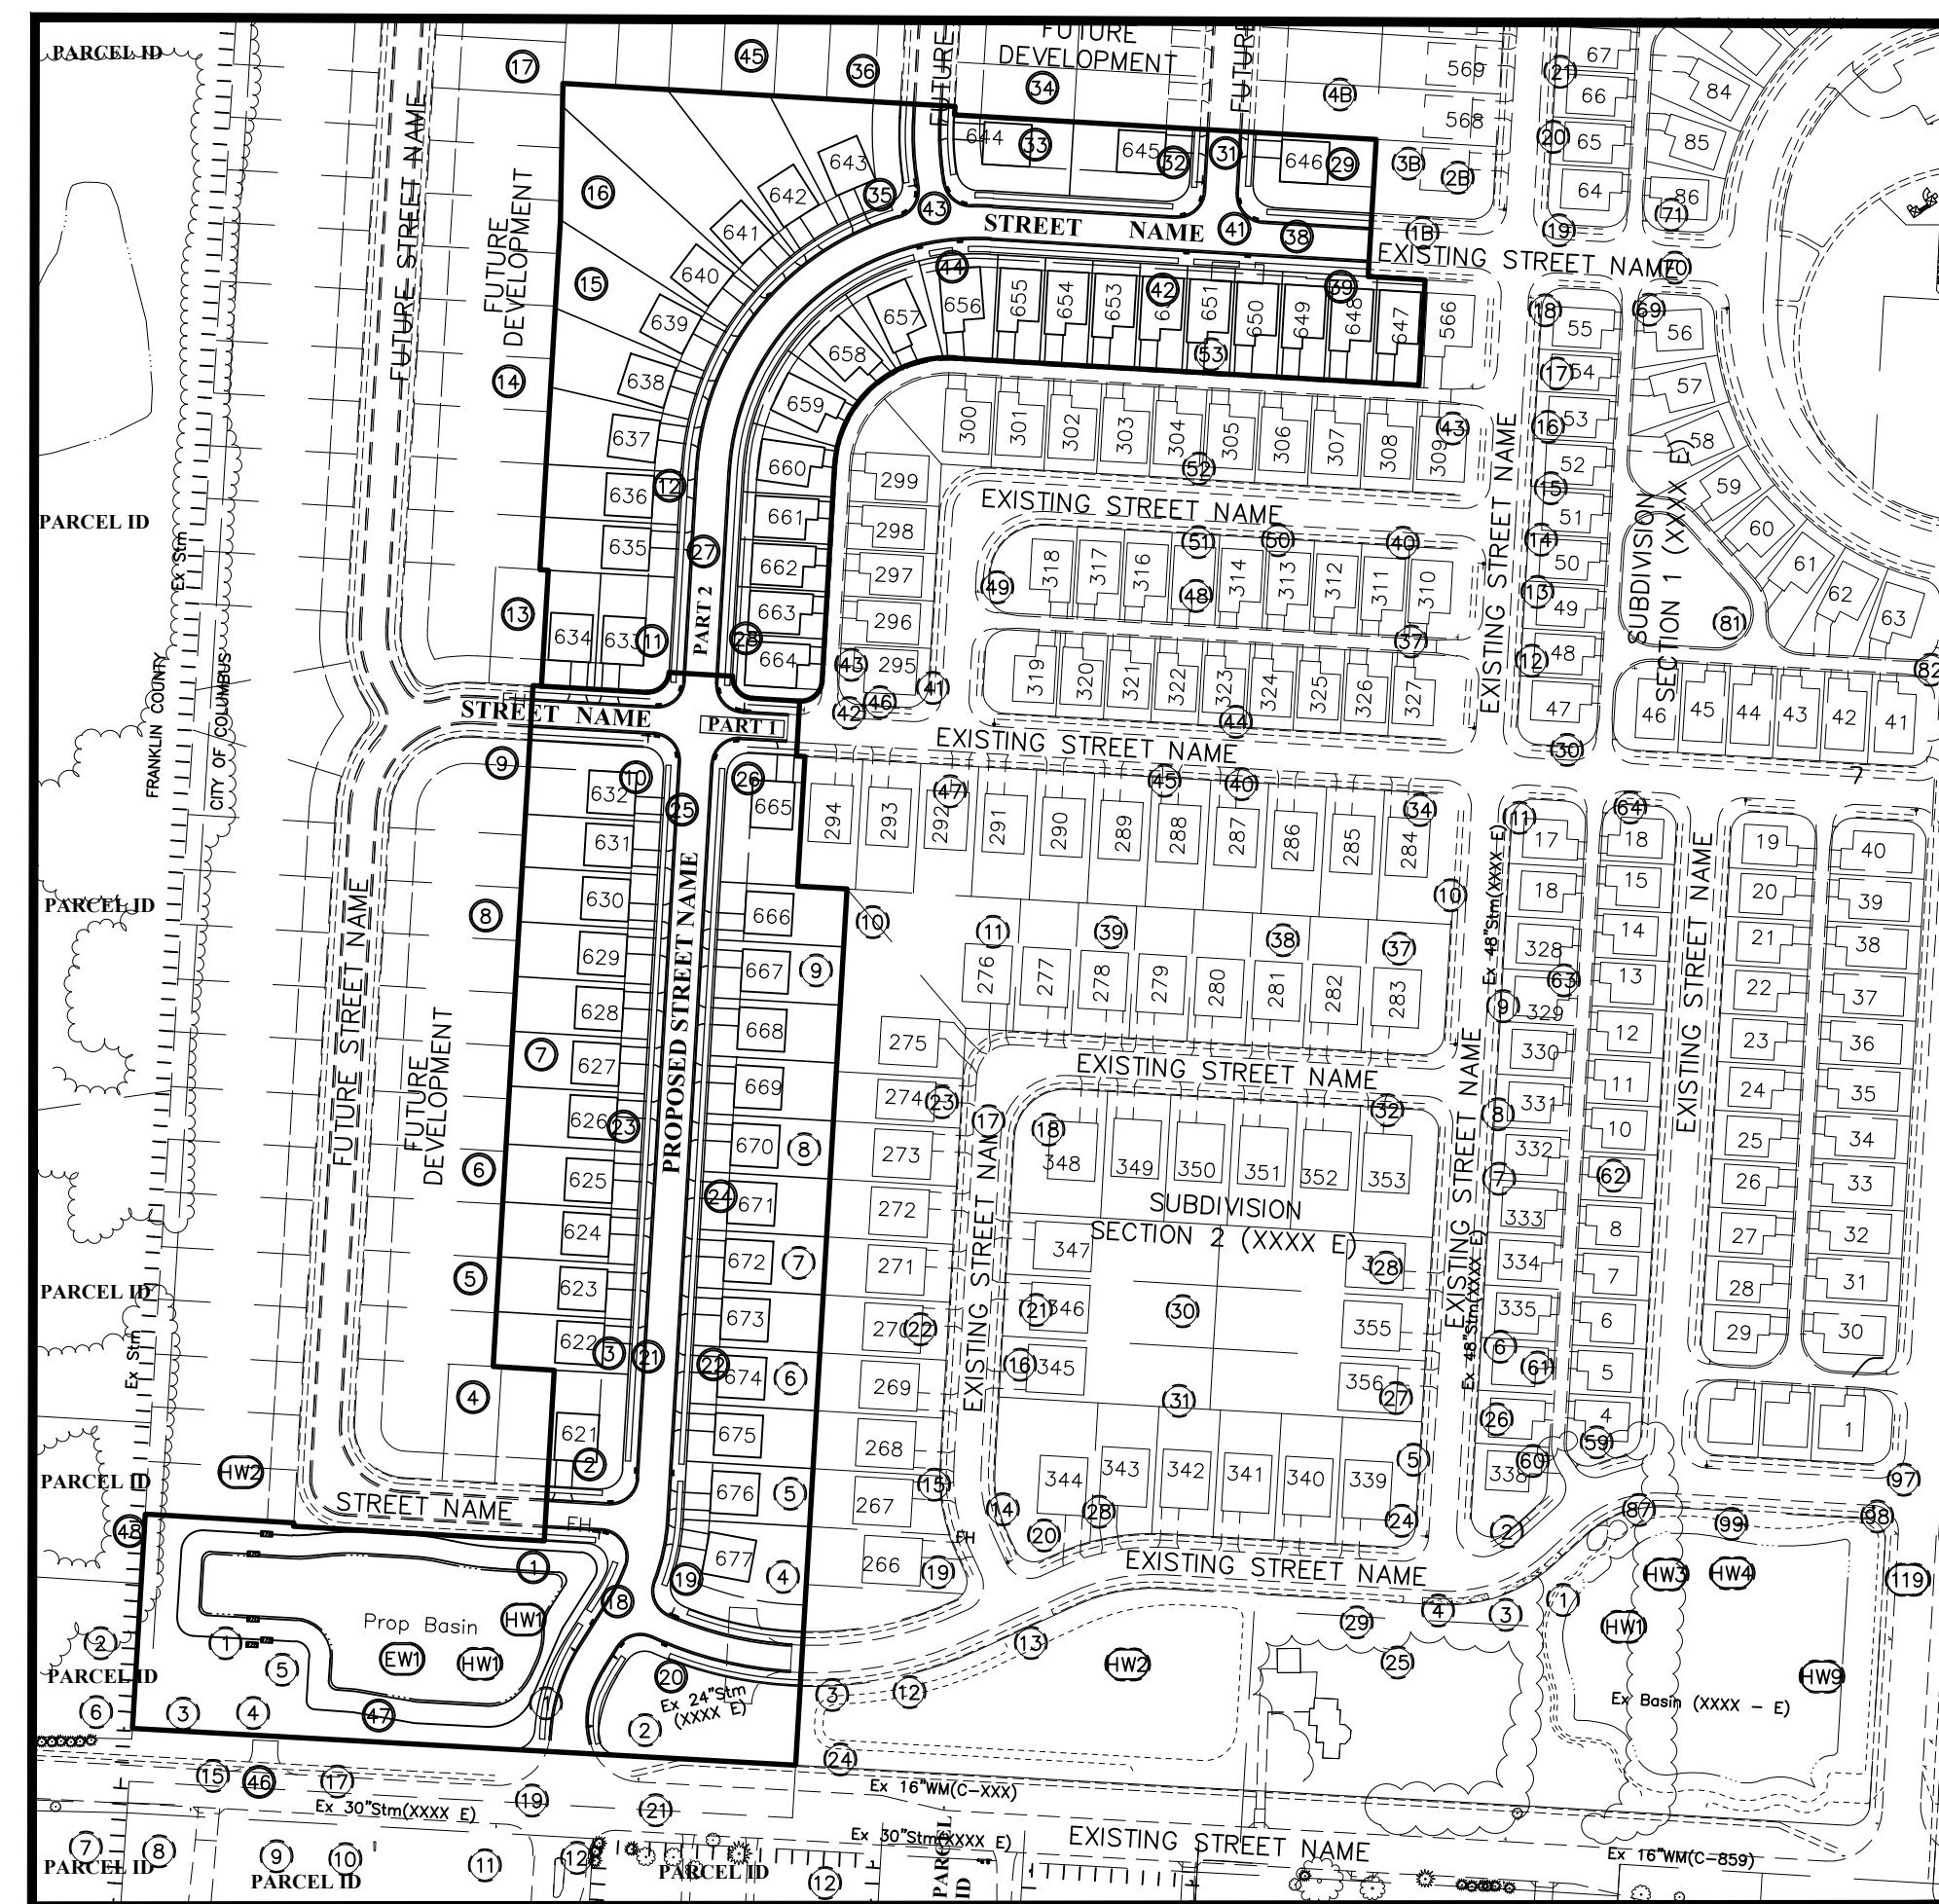


**INDEX MAP**

SCALE:

**ZONING**

Development Name: \_\_\_\_\_ SUBDIVISION NAME \_\_\_\_\_  
 Zoning Case Number: \_\_\_\_\_ Zxx-xxx Zoning \_\_\_\_\_  
 Address: \_\_\_\_\_ ADDRESS \_\_\_\_\_  
 City Council Ordinance Number: \_\_\_\_\_ xxxxx-xxxxx \_\_\_\_\_

ODOT STANDARD CONSTRUCTION DRAWINGS	COLUMBUS STANDARD CONSTRUCTION DRAWINGS	SUPPLEMENTAL SPECIFICATIONS
MT-35.10 x/x/xx	1441 x/x/xx AA-S102	SS-1551 x/x/xx
MT-95.41 x/x/xx	2000 x/x/xx AA-S107	SS-1630 x/x/xx
MT-101.70 x/x/xx	2203 x/x/xx AA-S133	
	2300 x/x/xx AA-S120	
	2319 x/x/xx	

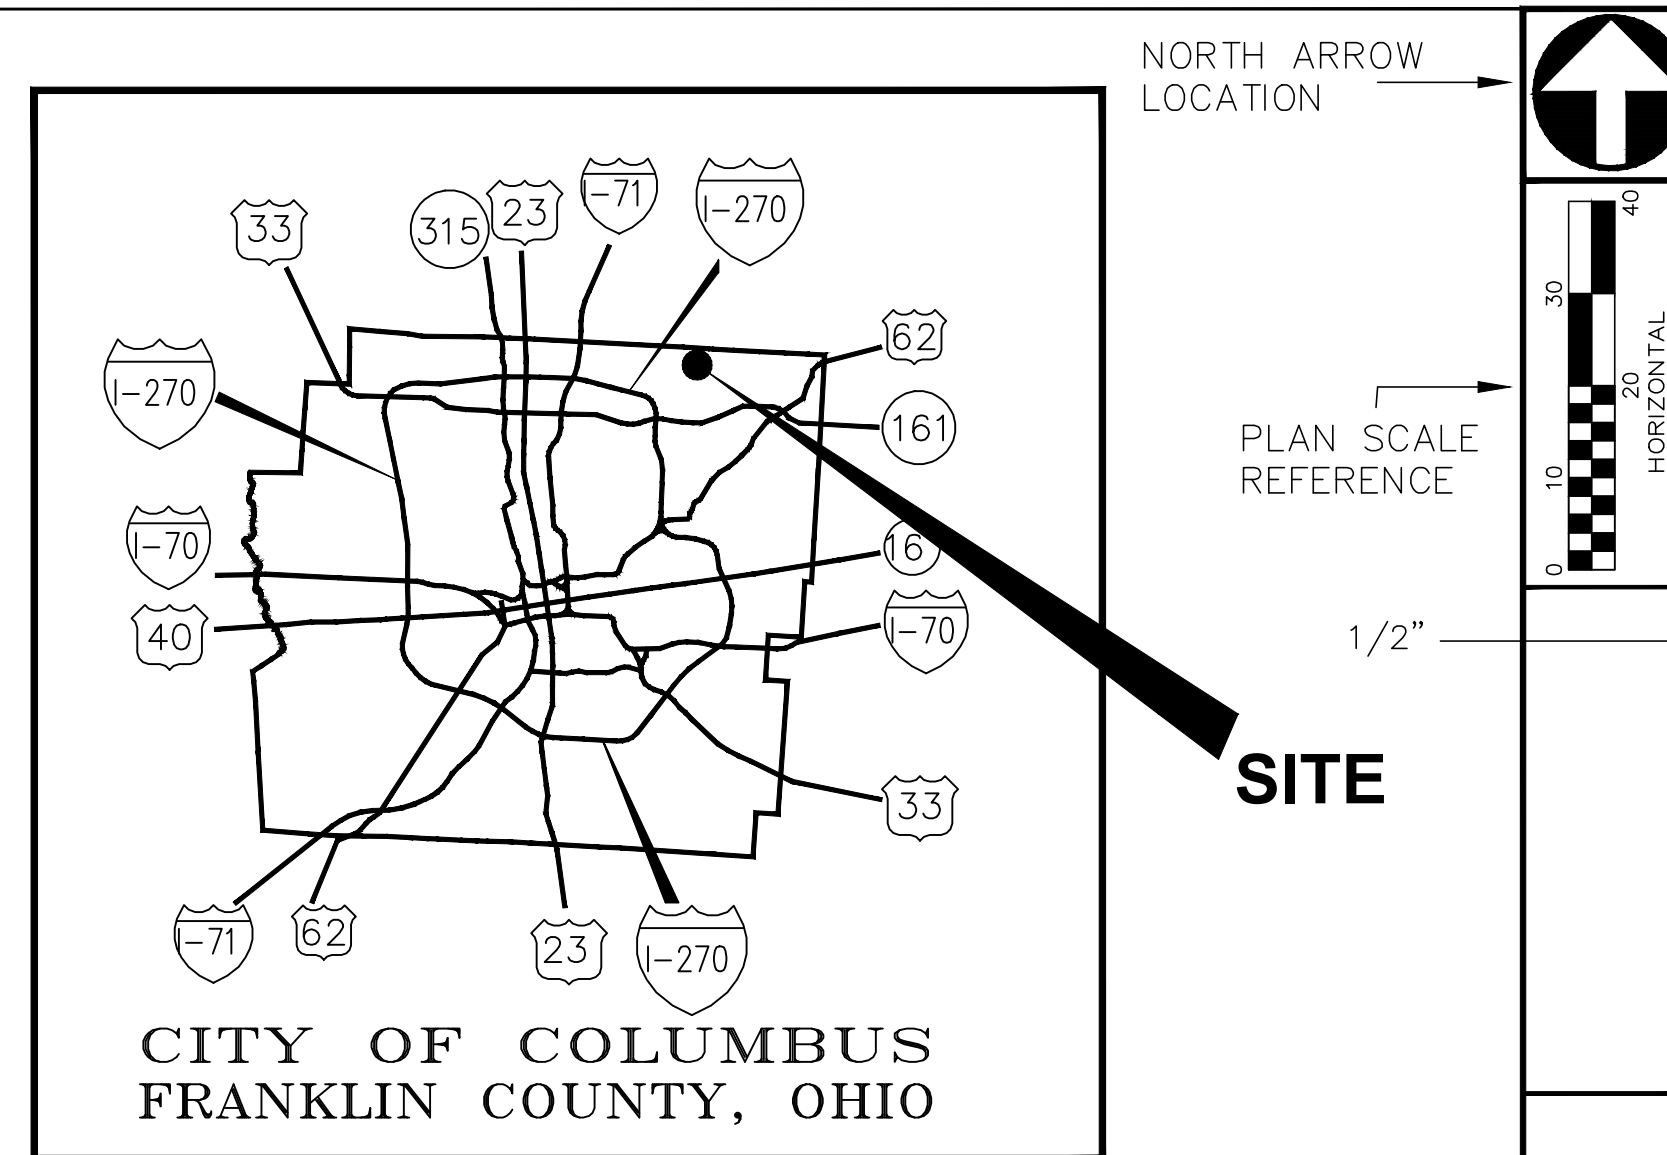

**LOCATION MAP**

**2018 SPECIFICATIONS**

THE CITY OF COLUMBUS CONSTRUCTION AND MATERIALS SPECIFICATIONS (CMSC), 2018 EDITION, INCLUDING ALL REVISIONS AND SUPPLEMENTS IN EFFECT AT THE TIME OF SIGNATURE BY THE DIRECTOR OF PUBLIC SERVICE, SHALL GOVERN ALL CONSTRUCTION ITEMS THAT ARE A PART OF THE PLANS UNLESS NOTED OTHERWISE.

**CITY OF COLUMBUS APPROVALS**

CITY OF COLUMBUS SIGNATURES ON THIS PLAN SIGNIFY ONLY CONCURRENCE WITH THE GENERAL PURPOSES AND GENERAL LOCATION OF THE PROJECT. ALL TECHNICAL DETAILS REMAIN THE RESPONSIBILITY OF THE ENGINEER PREPARING THE PLANS.

_____ CITY ENGINEER/ADMINISTRATOR DIVISION OF DESIGN AND CONSTRUCTION	DATE _____
_____ ADMINISTRATOR, DIVISION OF POWER	DATE _____
_____ ADMINISTRATOR, DIVISION OF SEWERAGE AND DRAINAGE	DATE _____
_____ ADMINISTRATOR, DIVISION OF WATER	DATE _____
_____ DIRECTOR, DEPARTMENT OF RECREATION AND PARKS	DATE _____
_____ FIRE PREVENTION BUREAU, DIVISION OF FIRE	DATE _____

REV NO	REVISION DESCRIPTION	SHEET(S)	INITIAL	DATE



Drawer Number to be placed on every plan sheet. Assigned by City of Columbus Division of Design and Construction. Text height = 0.24" Style = Arial (Bold)

Either for Page Numbering Style

1/74

XXXX - E

PROJECT NAME

TITLE SHEET

OUTSIDE EDGE OF SHEET

INSIDE BORDER

INSIDE BORDER

OUTSIDE EDGE OF SHEET

OUTSIDE EDGE OF SHEET

INSIDE BORDER

INSIDE BORDER

OUTSIDE EDGE OF SHEET

j:\Design and Construction\Design\Plan Review\SAMPLE SHEETS (E-Plan)\CAD Drawings\02\_03 TITLE SHEET (PRIV-Sub).dwg (Title (PRIV-Sub))

REVISED 01/22/19 FILE NAME, SUBMITTAL DATE