
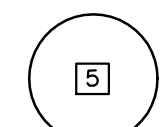

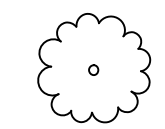





STREET NAME
 SCALE: 1" = 30'

ITEM NO.	ESTIMATE QUANTITIES	KEY	UNIT	DESCRIPTION		
				PLANTING	SIZE	COMMENTS
661	44	ACE	EACH	ACER ginnala 'MOZART' MOZART AMUR MAPLE	2" CAL.	B&B
661	32	MAA	EACH	MAACKIA amurensis 'STARBURST' STARBURST AMUR MAACKIA	2" CAL.	B&B
661	10	SYR	EACH	SYRINGA retic ulata 'IVORY SILK' IVORY SILK TREE LILAC	2" CAL.	B&B, TREE FORM
				MISC.		
662	2150		GAL.	LANDSCAPE WATERING (25 GAL./TREE)		


LEGEND:

-  ACE - MOZART AMUR MAPLE
-  MAA - STARBURST AMUR MAACKIA
-  SYR - IVORY SILK TREE LILAC
-  EXISTING DECIDUOUS TREE TO REMAIN
-  EXISTING EVERGREEN TREE TO REMAIN
-  EXISTING SHRUBS TO REMAIN

NOTE:
 REMOVE DEAD & BROKEN BRANCHES
 & ALL SUCKER GROWTH. DO NOT DAMAGE
 OR REMOVE CENTRAL LEADER.

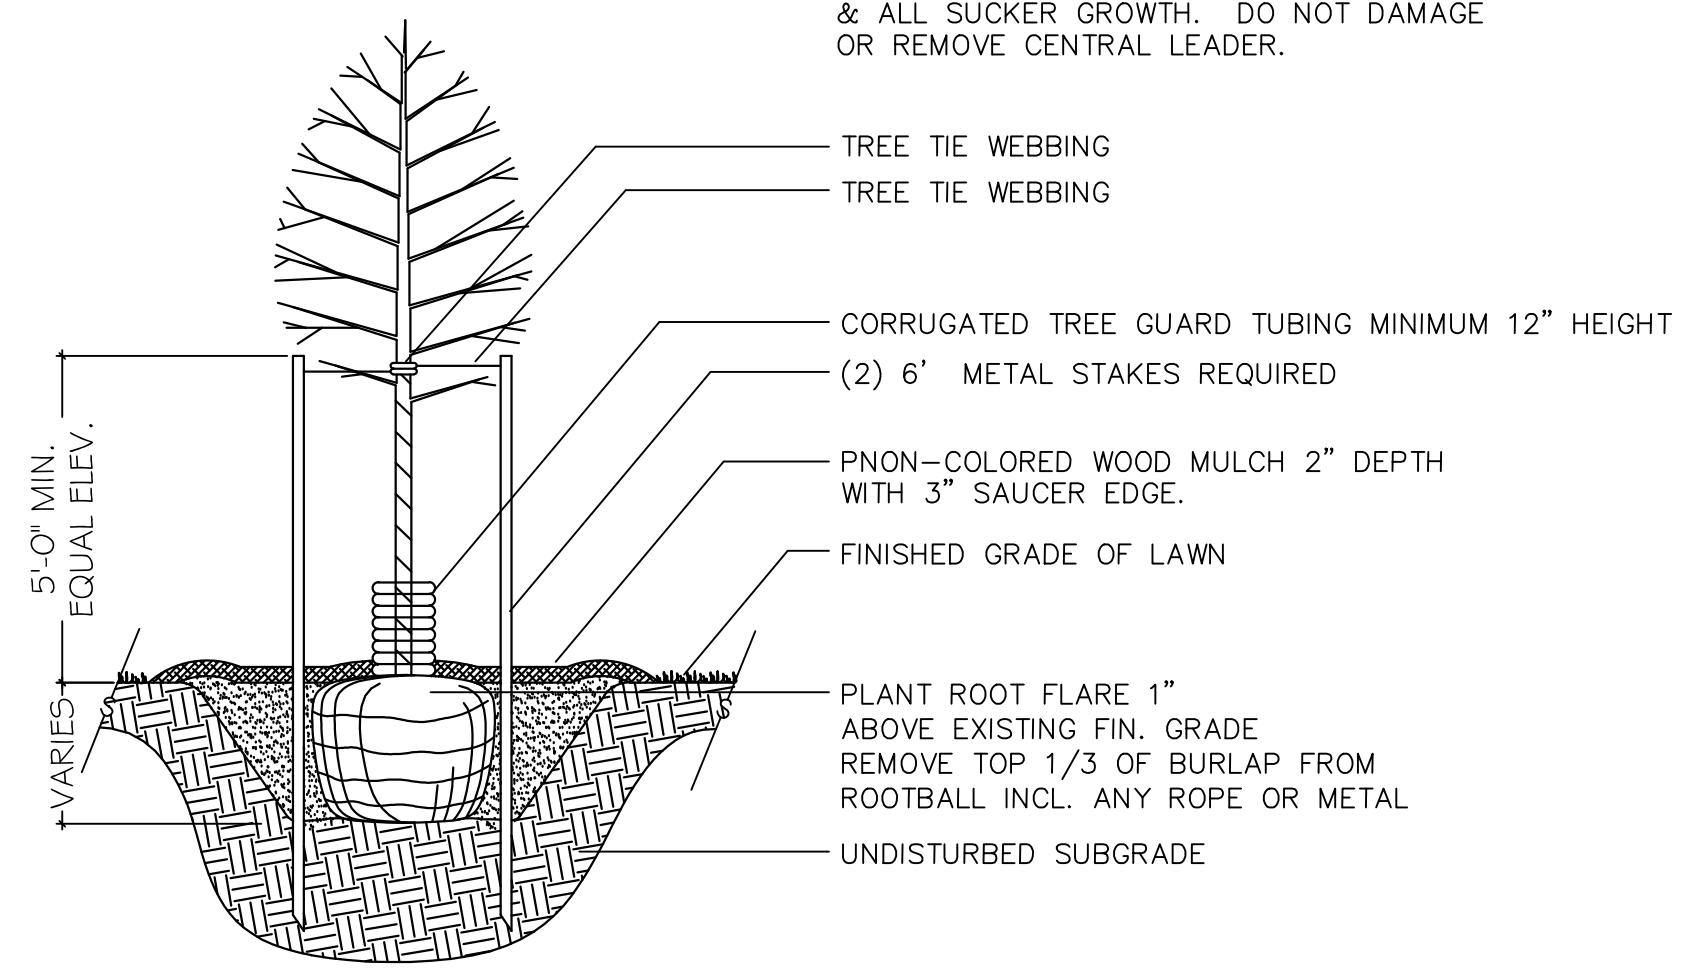

STREET TREE PLANTING
 N.T.S.

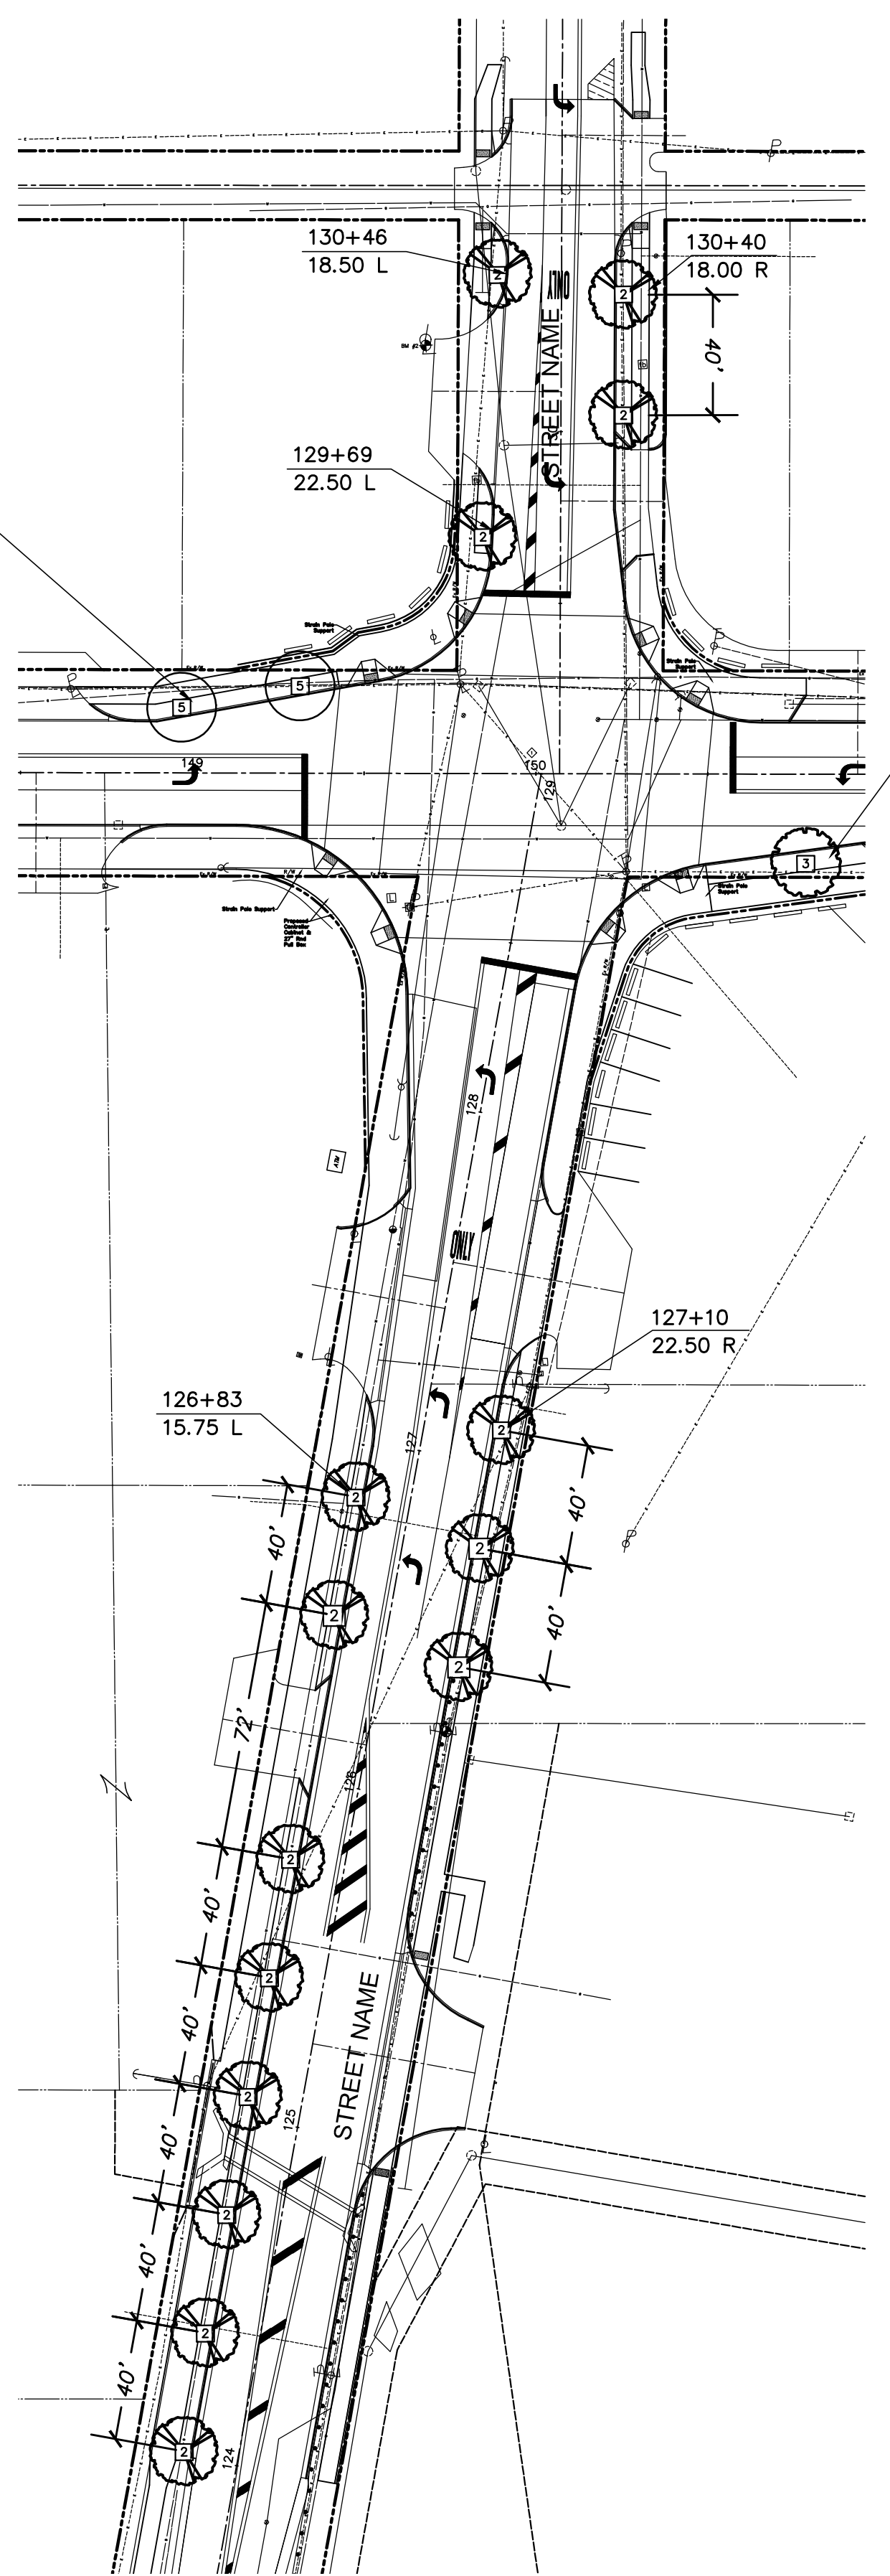


STREET NAME
 SCALE: 1" = 40'

SEE (STREET NAME) TREES
 (LEFT) THIS SHEET

SEE PREVIOUS SHEET FOR (STREET NAME)
 TREES WEST OF (STREET NAME)


SEE (STREET NAME)
 STREET TREES (RIGHT) THIS SHEET

See Sheet 185A
 Sta. 150+00

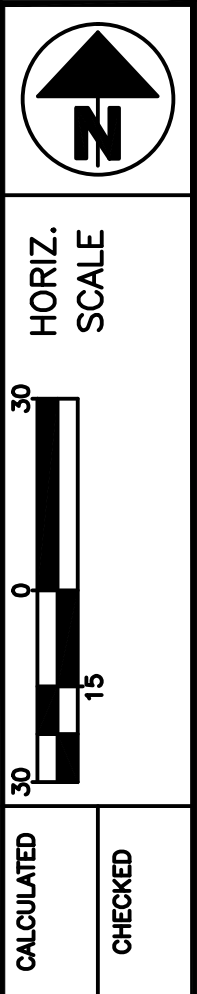HORIZ. SCALE


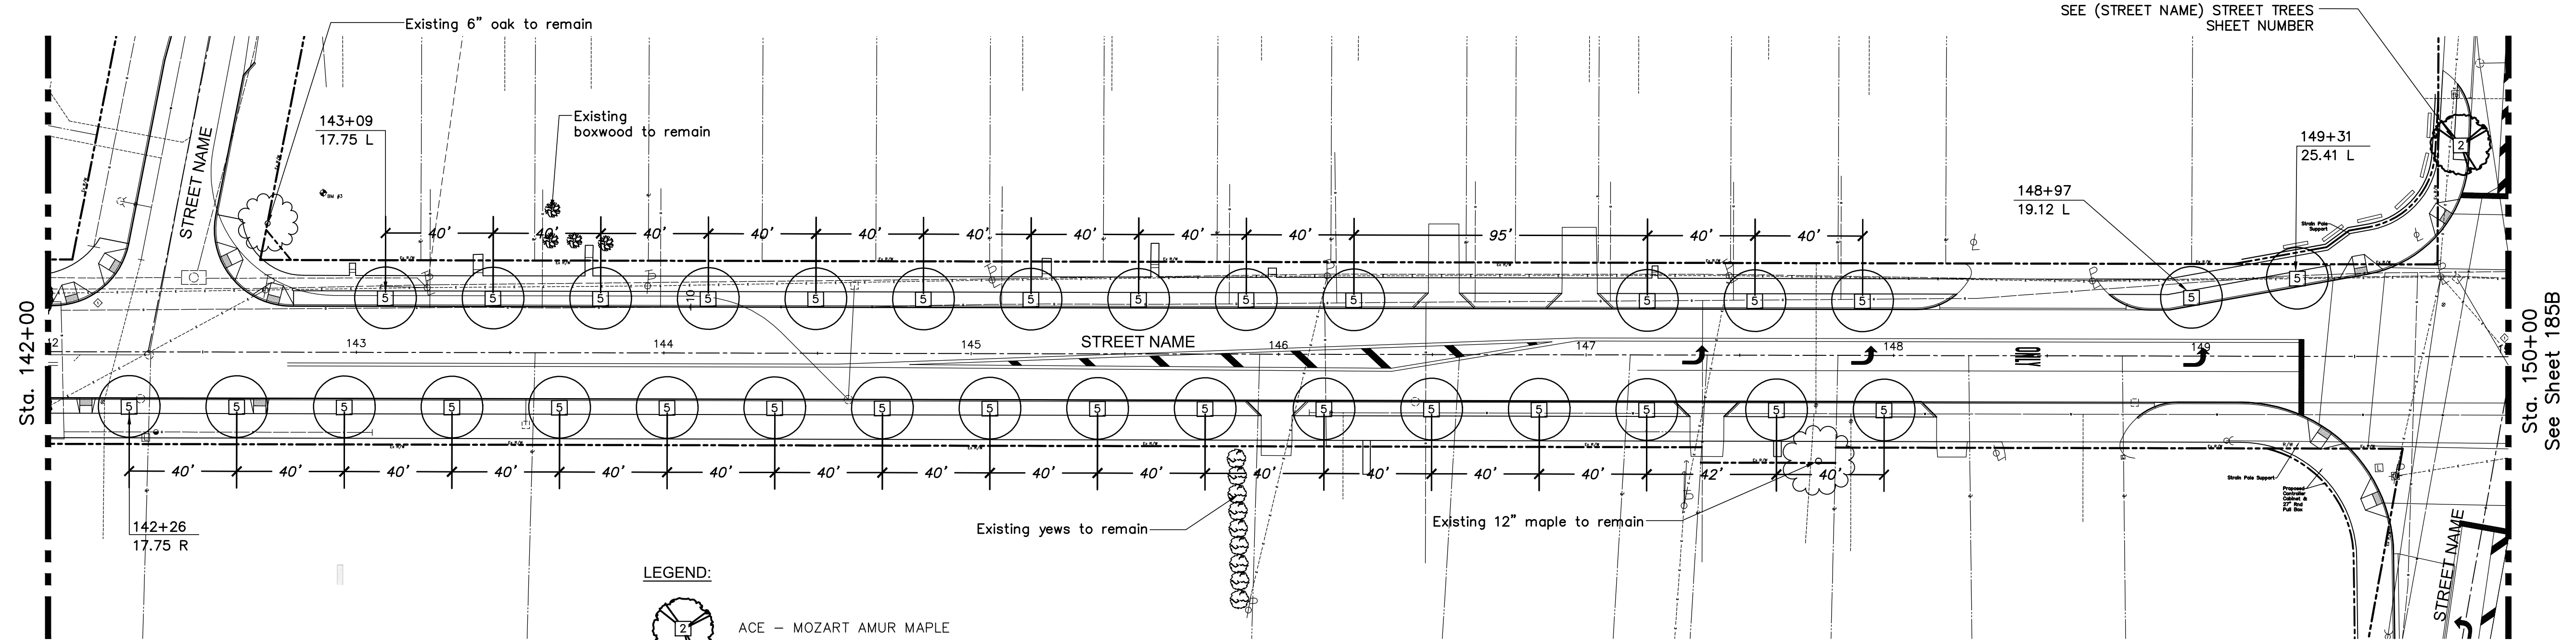
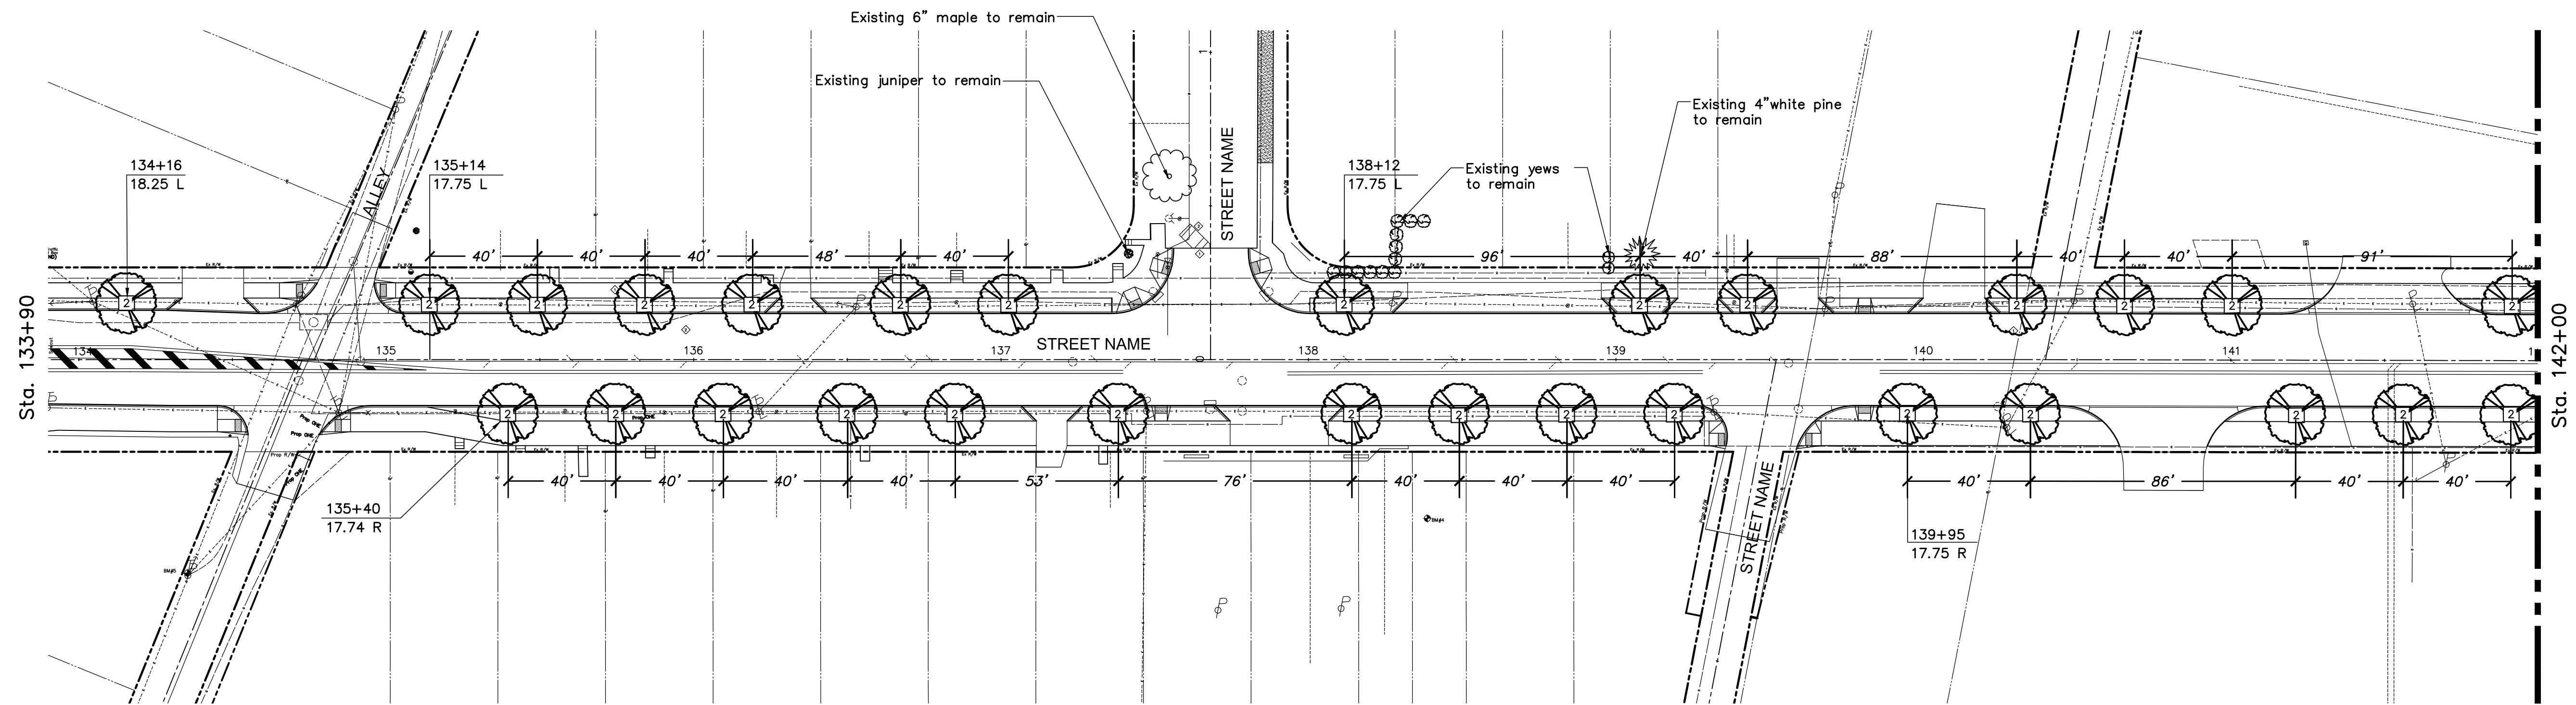
LANDSCAPE PLAN STA. 150+00 TO STA. 154+00
 LANDSCAPE PLAN STA. 124+00 TO STA. 130+50


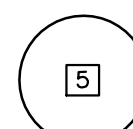
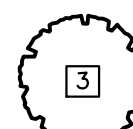

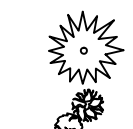

PROJECT NAME

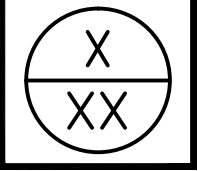
XXXX-E


REVISED 6/27/14

J:\Design and Construction\Design\Plan Review\Sample Sheets (E-Plan)\CAD Drawings\17_01_LANDSCAPING.dwg (Landscaping-1)




- LEGEND:**
-  ACE - MOZART AMUR MAPLE
 -  MAA - STARBURST AMUR MAACKIA
 -  SYR - IVORY SILK TREE LILAC
 -  EXISTING DECIDUOUS TREE TO REMAIN
 -  EXISTING EVERGREEN TREE TO REMAIN
 -  EXISTING SHRUBS TO REMAIN

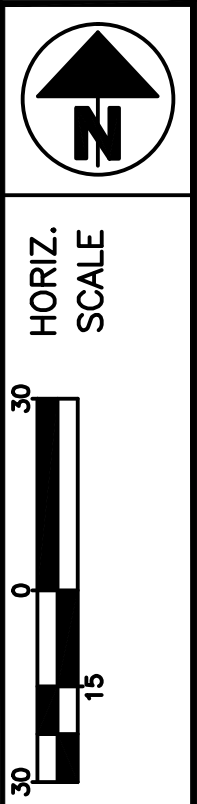

HORIZ. SCALE
 CALCULATED
 CHECKED

LANDSCAPE PLAN
 STA. 133+90 TO STA. 150+00

PROJECT NAME

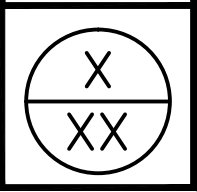

XXXX-E