
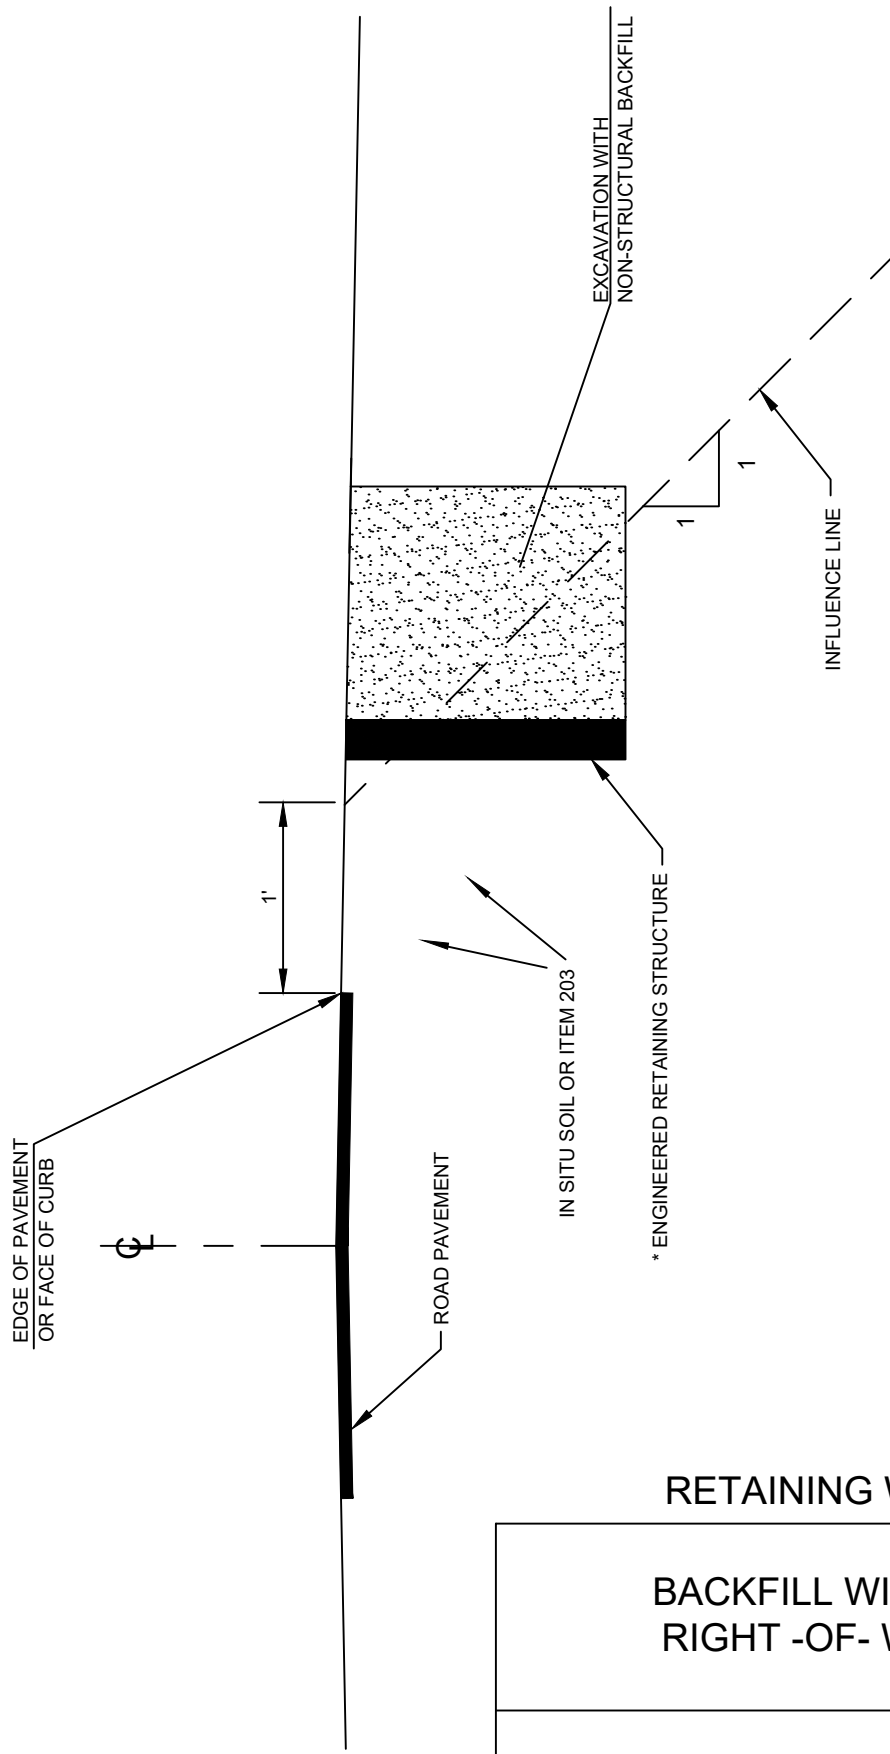


PIPE BACKFILL

BACKFILL WITHIN
RIGHT-OF-WAY

CITY OF COLUMBUS, OHIO DEPARTMENT OF PUBLIC SERVICE DIVISION OF DESIGN AND CONSTRUCTION	STD DWG 2179
	07/01/2021
 CITY ENGINEER	SHT 1 OF 3




* DESIGNER SHALL PROVIDE A DETAILED ENGINEERED RETAINING STRUCTURE FOR EACH SPECIFIC SITE

RETAINING WALL

BACKFILL WITHIN RIGHT -OF- WAY

CITY OF COLUMBUS, OHIO DEPARTMENT OF PUBLIC SERVICE DIVISION OF DESIGN AND CONSTRUCTION	STD DWG 2179
	07/01/2021
	SHT 2 OF 3

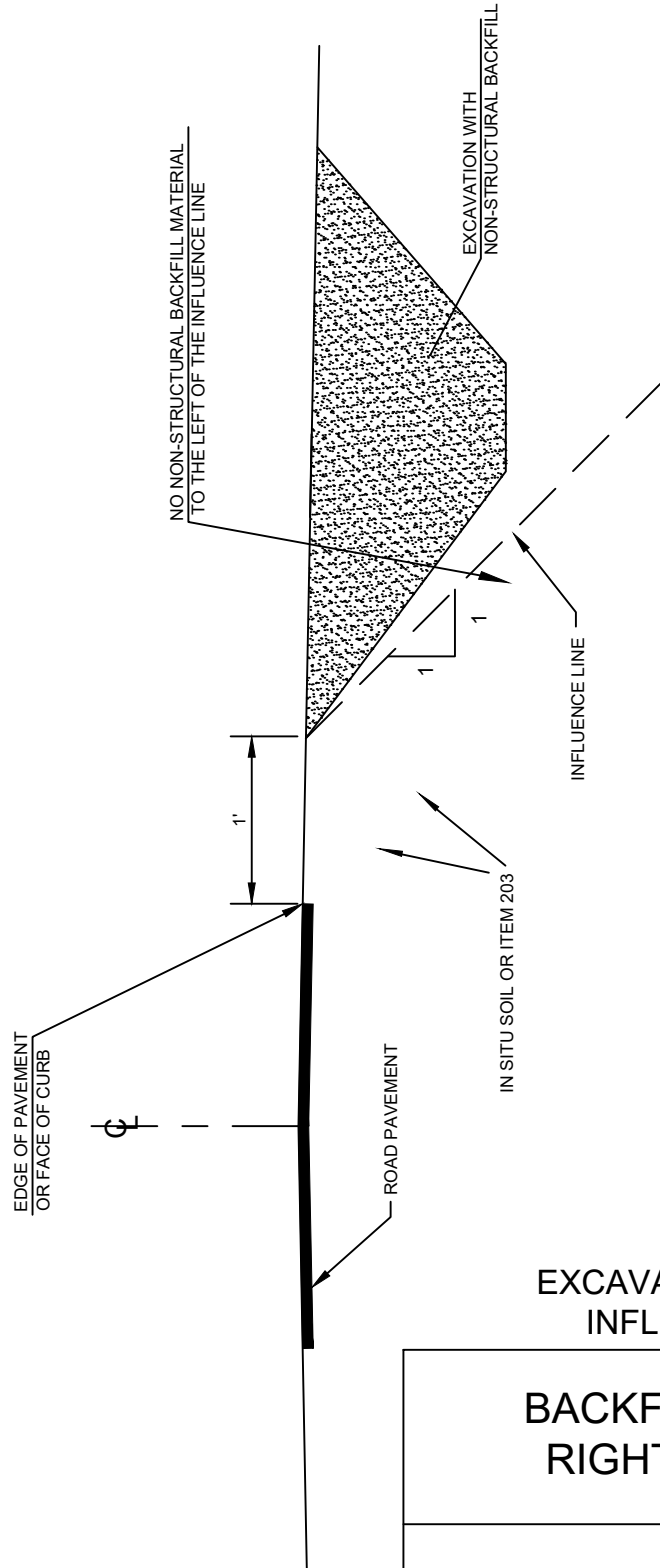

EXCAVATION OUTSIDE
INFLUENCE LINE

BACKFILL WITHIN
RIGHT-OF-WAY

CITY OF COLUMBUS, OHIO
DEPARTMENT OF PUBLIC SERVICE
DIVISION OF DESIGN AND CONSTRUCTION

STD DWG

2179

07/01/2021

SHT 3 OF 3