

**SCIOTO DARBY PRESERVE
COMMERCIAL DEVELOPMENT**

**SCIOTO DARBY EXECUTIVE COURT
COLUMBUS, OHIO**

**STORMWATER DRAINAGE MANUAL
TYPE III VARIANCE APPLICATION**

Prepared By:



ADVANCED
C I V I L D E S I G N

ENGINEERS & SURVEYORS
781 SCIENCE BOULEVARD, SUITE 100
GAHANNA, OHIO 43230
Ph: 614-428-7750
Fax: 614-4287755

Date:

June 9, 2021

Rev. August 13, 2021

INTRODUCTION:

The following report provides information pertaining to a requested variance from the City of Columbus Stormwater Drainage Manual for the proposed development project for the Scioto Darby Preserve Commercial Development (CC-19057) at Scioto Darby Executive Court.

The project is the development of a 2.51 acre site for a commercial building, associated parking and an outdoor storage area. Based on the Stormwater Drainage Manual SCPZ requirements over 44% of the site falls within the SCPZ. This includes 0.312 acres of wetland that is adjacent to the SCPZ but is outside the required width of the SCPZ.

The property configuration has a 40 foot wide frontage on Scioto Darby Executive Court.

In conjunction with the proposed development the applicant is seeking a Type III Variance since full compliance with the Stormwater Drainage Manual makes the project economically not feasible. The configuration of the parcel and the limited buildable area make the property unique and qualifies for a variance.

SITE CONDITIONS

The stream corridor protection zone runs along the southern property boundary. An existing wetland touches the northern boundary of the SCPZ and is required to be included in the SCPZ per the stormwater manual.

DEVELOPMENT OPTIONS (Exhibits showing each development option are provided in the Appendix):

FULL COMPLIANCE:

Under full compliance access to the site would come from Scioto Darby Court and cross the stream at as close to ninety degrees as possible. Under this scenario 8,157 SF of SCPZ would be impacted along with 52 feet of permanent stream fill. The proposed stormwater basin would have to be moved to the west to avoid the existing wetland. This reduces the outdoor storage area on the site by almost 70%. Outdoor storage is vital to the proposed use and the amount of outdoor storage that remains with this proposal is not sufficient to support the business operations.

The stream crossing will require a 4'x11' culvert at an estimated cost of \$60,000. The cost of this crossing also makes the project unviable given that it is a small project and adding \$60,000 to the project budget has a huge impact on the overall viability of the project.

MINIMAL IMPACT:

Property owner will need to obtain an access easement from the property owner to the east. Access would come from existing drive on the property to the east. The new access would impact a portion of the existing wetland with a portion of the existing wetland north of the new access drive remaining. This remaining wetland would no longer be connected to the stream corridor and the quality of the wetland would degrade without the hydraulic connection. The proposed stormwater basin would have to be moved to the west to avoid the existing wetland. This reduces the outdoor storage area on the site by almost 70%. Outdoor storage is vital to the proposed use and the amount of outdoor storage that remains with this proposal is not sufficient to support the business operations.

PREFERRED DEVELOPMENT ALTERNATIVE:

Property owner will need to obtain an access easement from the property owner to the east. Access would come from existing drive on the property to the east. All of the wetland that is not within the normal SCPZ would be impacted. The wetland fill would be permitted through the US Army Corps of Engineers and will require mitigation through a Nationwide Permit. In addition to the mitigation required by the US Army Corps the applicant offers to provide restoration activities to the existing riparian corridor along the existing stream. See enclosed mitigation plan for stream corridor enhancements proposed. The normal SCPZ will be maintained with the only disturbance being the additional SCPZ required because of the wetland. We feel this option best protects the existing stream corridor onsite and with the riparian enhancements will improvement overall ecological health of the stream corridor.

STORM WATER MANAGEMENT MANUAL VARIANCE SECTIONS:

The applicant hereby requests a variance from Section 1.1.1(3) City of Columbus SWDM regarding wetlands adjacent to the SCPZ shall be included in the SCPZ.


ANALYSIS

The site is very unique in nature with a limited access point onto a public right-of-way. Full compliance with the Stormwater Manual would disturb more of the stream corridor than the proposed variance alternative. The extremely large cost of the stream crossing relative to the overall project cost also creates a hardship on the project if full compliance were to be achieved. Maintaining the normal SCPZ still renders 32% of the site unusable but adding in the adjacent wetland creates significant hardship. The applicant is willing to obtain an access easement from the adjacent property owner to minimize the SCPZ disturbance and eliminate disturbance within the normal SCPZ (not including wetland).


This project appears to be why there is a variance process available in the Stormwater Manual. Without a variance the project may not be able to proceed as there is not enough outdoor storage to support the day to day operations and the cost of the stream crossing hurs the viability of the project. This project will provide jobs to the community and effort has been made to minimize the impacts to the SCPZ and limit variance request to just the adjacent wetland while maintaining the normal SCPZ and in additional the applicant has proposed enhancements to the riparian corridor that will help the overall heath of the stream coridoor. The applicant respectfully requests that the City requests grant a Type III Variance from the Stormwater Manual for this project.

APPENDIX



Z:\21-0001-1200\DWG\PRODUCTION DRAWINGS\EXHIBIT\0001-1200_Full Compliance(2).dwg Layout1 Aug 15, 2021 8:20:02am jwhite

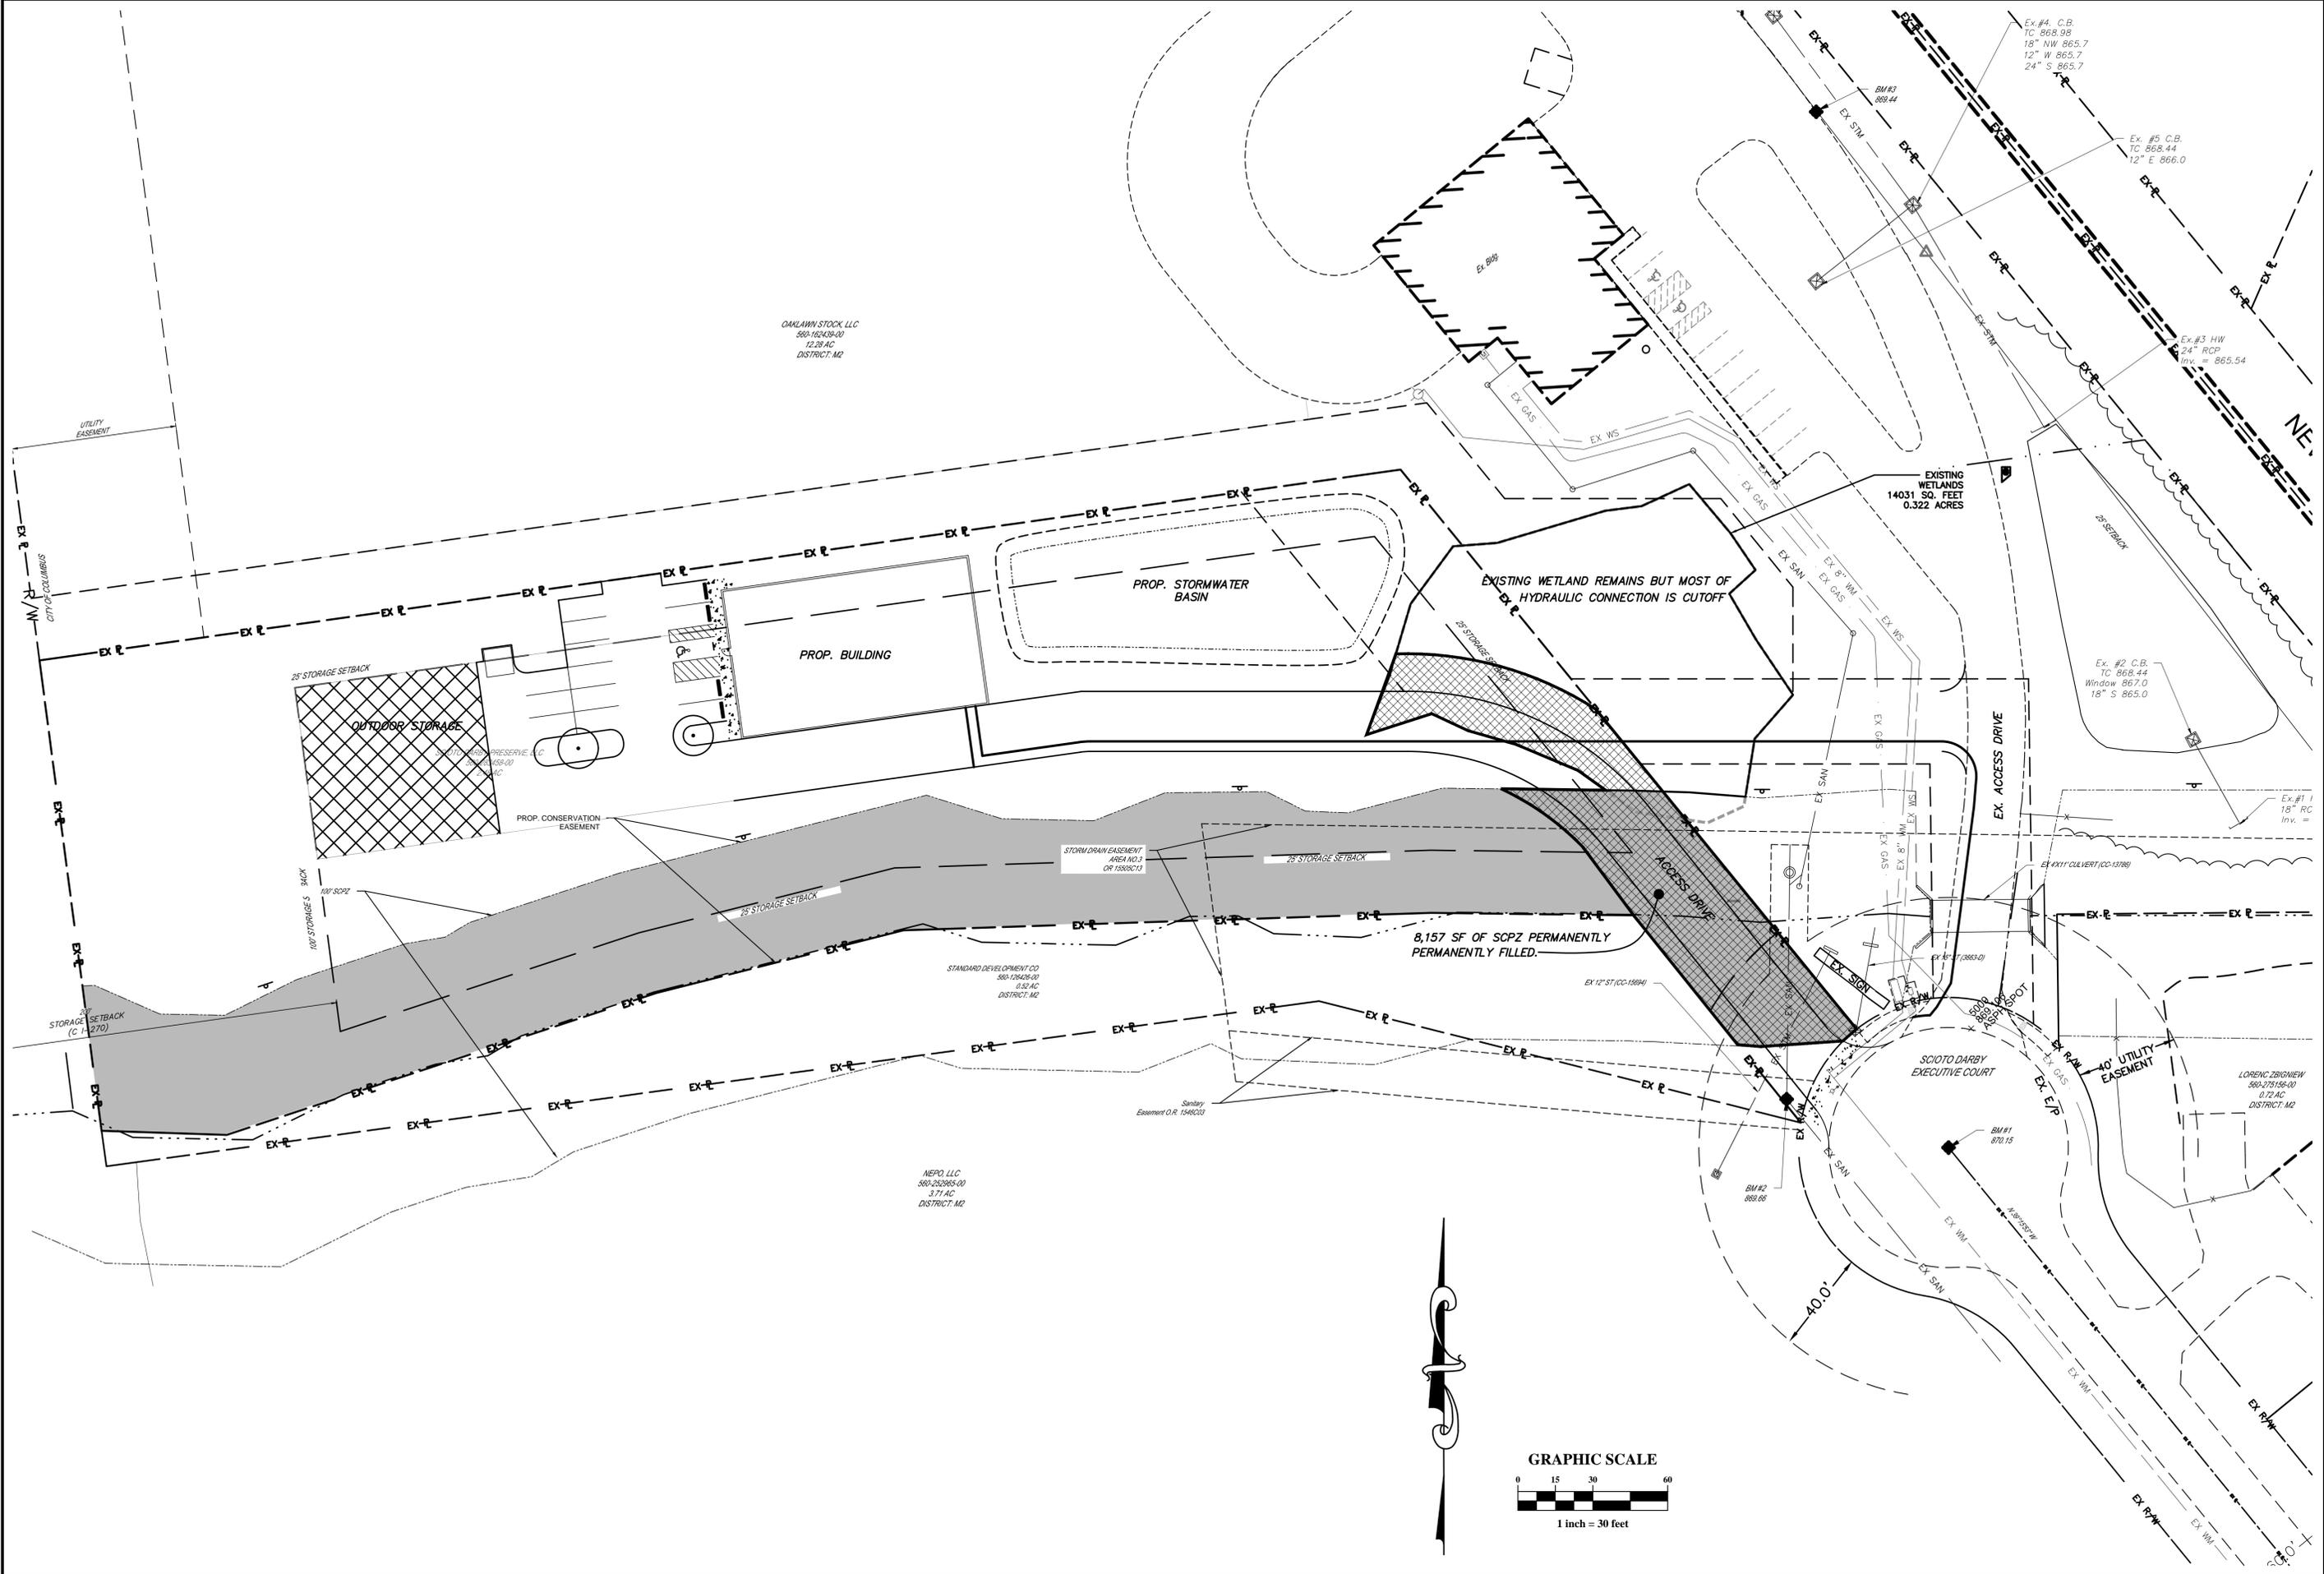

Issue Dates:	06/10/2021: INITIAL CITY SUBMITTAL
	08/13/2021: 2ND CITY SUBMITTAL
Date:	08/13/2021
Scale:	1" = 30'
Drawn By:	JLB
Checked By:	JDW
Project Number:	21-0001-1200
Drawing Number:	1 / 3

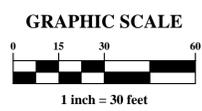

Z:\21-0001-1200\DWG\PRODUCTION DRAWINGS\EXHIBIT\0001-1200_Min_Impact.dwg Layout1 Aug 15, 2021 - 8:20:42am jwhitacre

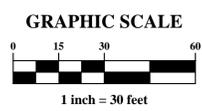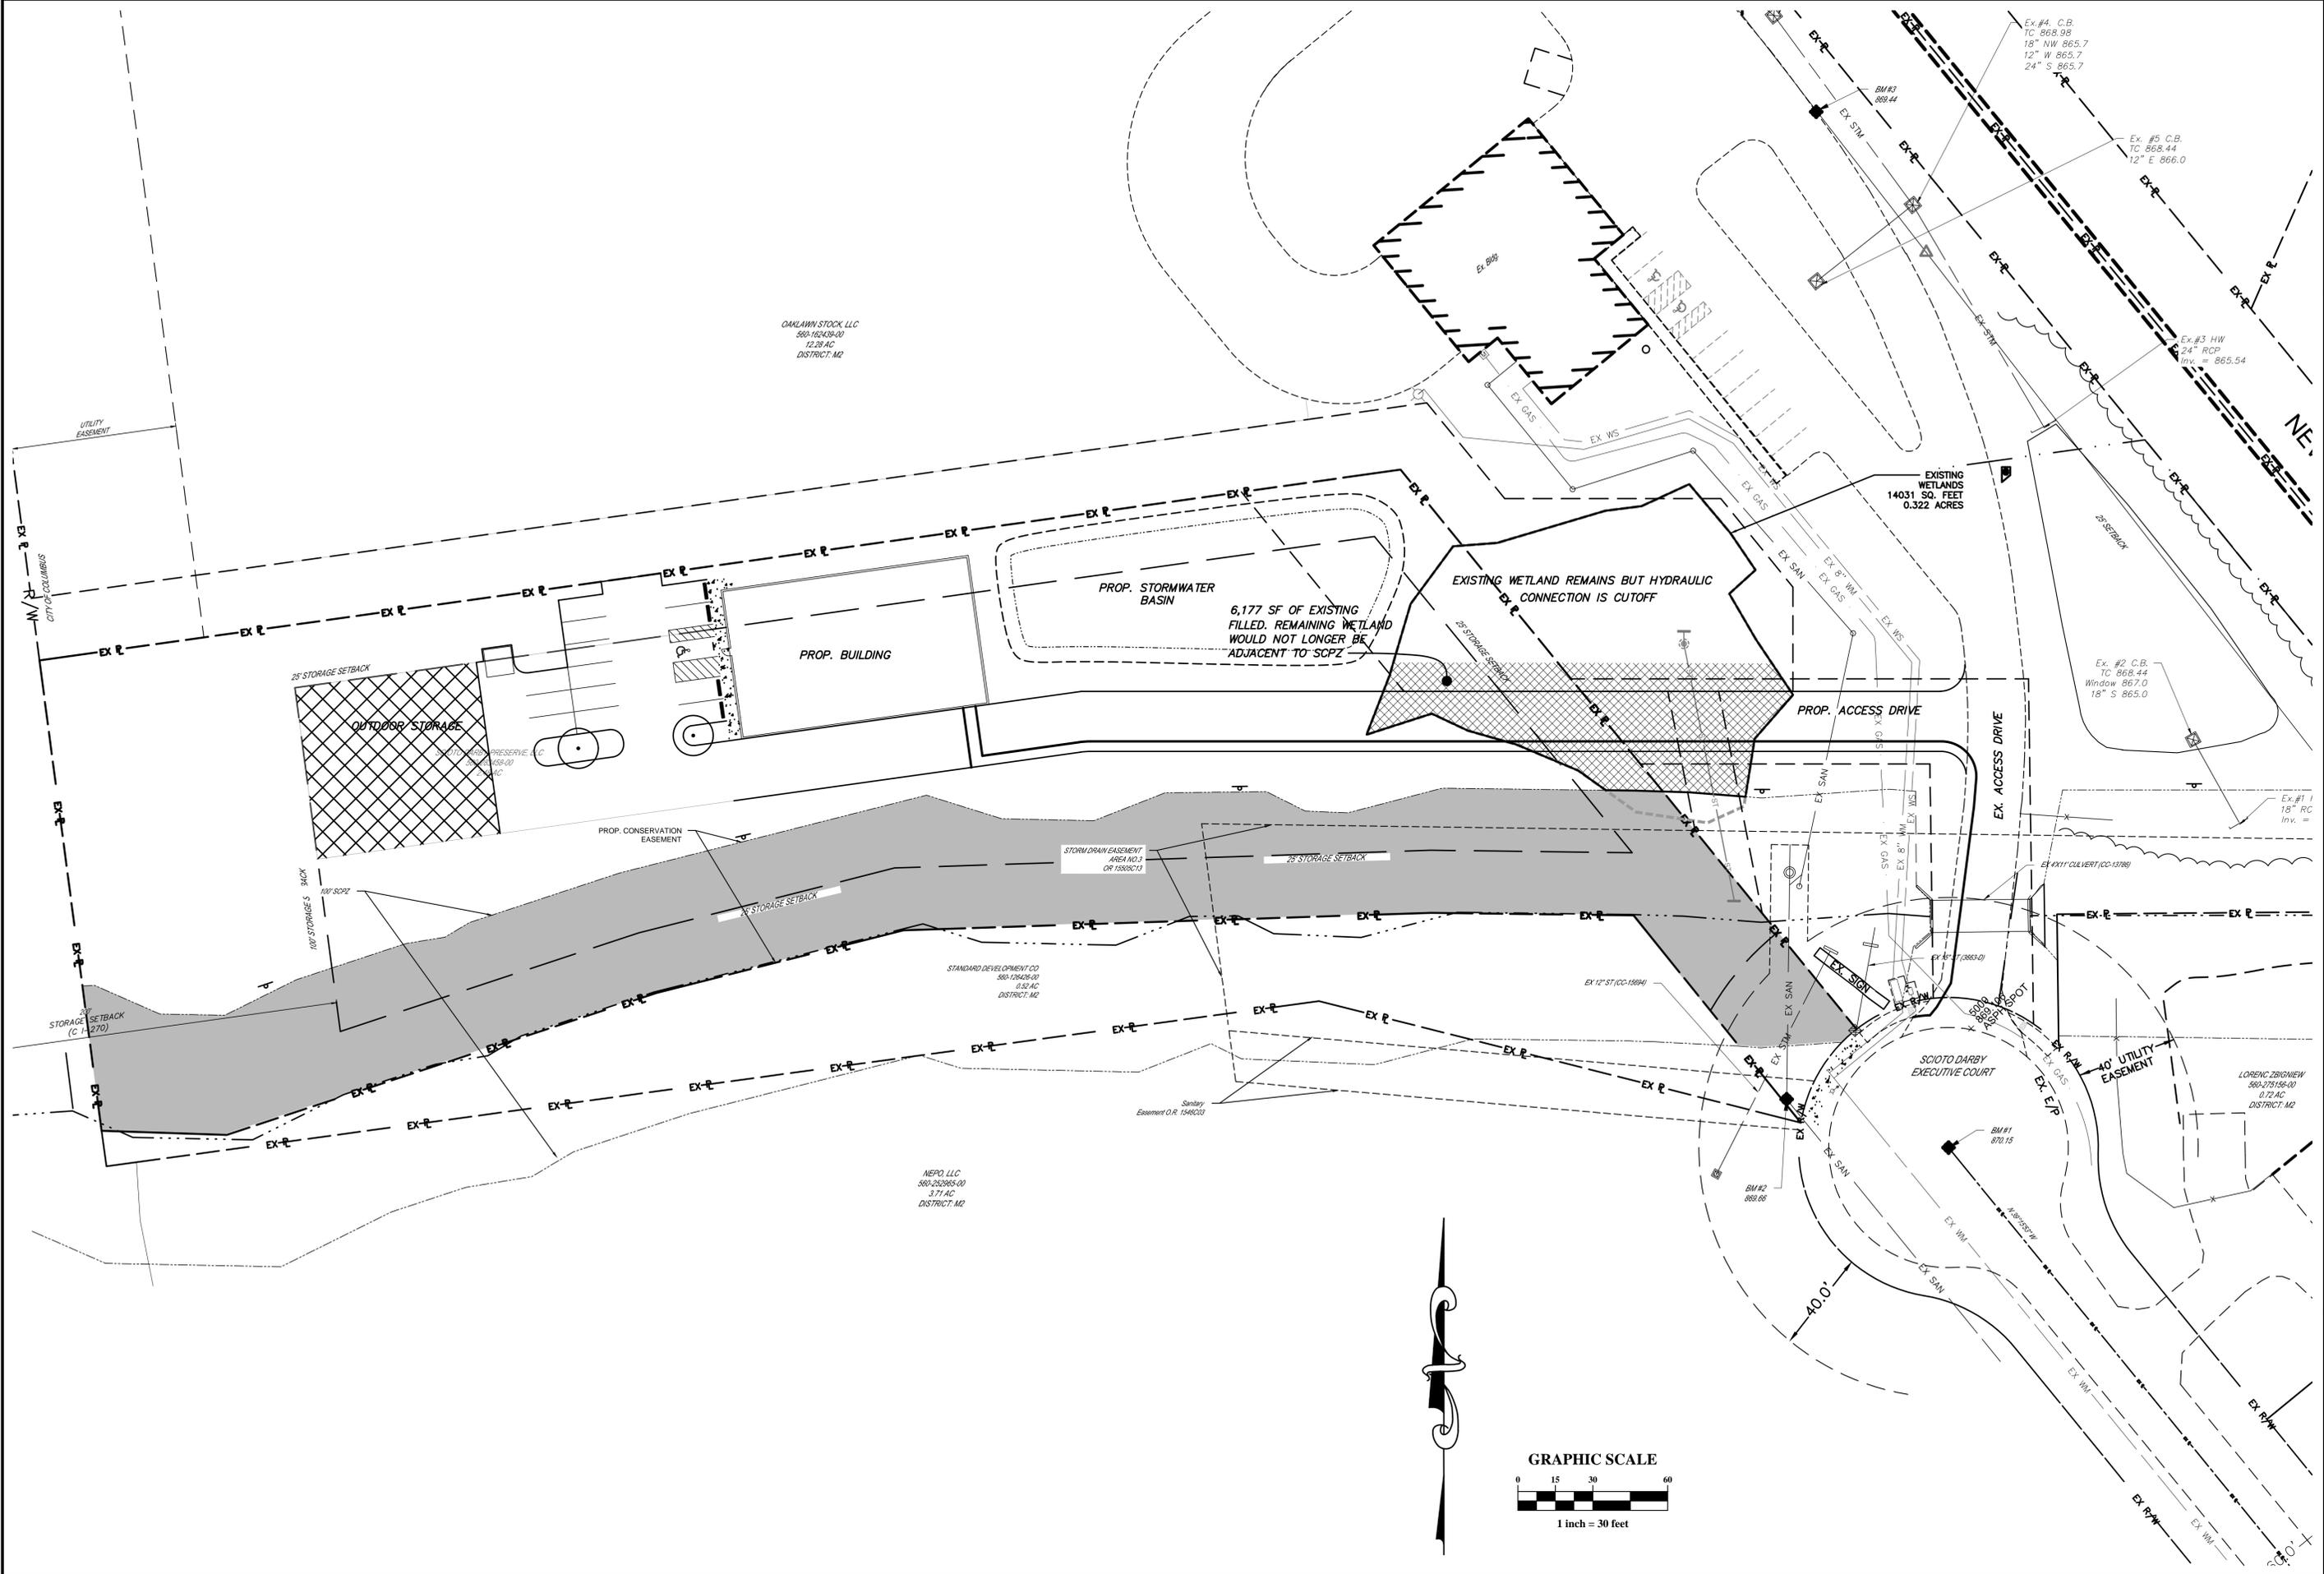

PLAN PREPARED FOR:
 CITY OF COLUMBUS, FRANKLIN COUNTY, OHIO
SCIOTO DARBY PRESERVE COMMERCIAL DEVELOPMENT
DEVELOPMENT OPTION EXHIBITS
 FOR
SCIOTO DARBY PRESERVE LLC
MINIMAL IMPACT OPTION

Issue Dates:	06/10/2021: INITIAL CITY SUBMITTAL
	08/13/2021: 2ND CITY SUBMITTAL
Date:	08/13/2021
Scale:	1" = 30'
Drawn By:	JLB
Checked By:	JDW
Project Number:	21-0001-1200
Drawing Number:	2 / 3



Google Earth

PLAN PREPARED BY:
ADVANCED CIVIL DESIGN
 ENGINEERS SURVEYORS
 781 Science Blvd., Suite 100
 Columbus, Ohio 43230
 ph 614.428.7250
 fax 614.428.7255

PLAN PREPARED FOR:
 CITY OF COLUMBUS, FRANKLIN COUNTY, OHIO
SCIOTO DARBY PRESERVE COMMERCIAL DEVELOPMENT
 DEVELOPMENT OPTION EXHIBITS
 FOR
SCIOTO DARBY PRESERVE LLC
MITIGATION PLAN

Issue Dates:	06/10/2021: INITIAL CITY SUBMITTAL
	08/13/2021: 2ND CITY SUBMITTAL
Date:	08/13/2021
Scale:	NONE
Drawn By:	JLB
Checked By:	JDW
Project Number:	21-0001-1200
Drawing Number:	3A / 3

Z:\21-0001-1200\DWG\PRODUCTION DRAWINGS\EXHIBIT\0001-1200_Pref Option.dwg Layout1 (2) Aug 15, 2021 - 8:38:40am jwhite