



SLAB METER SET

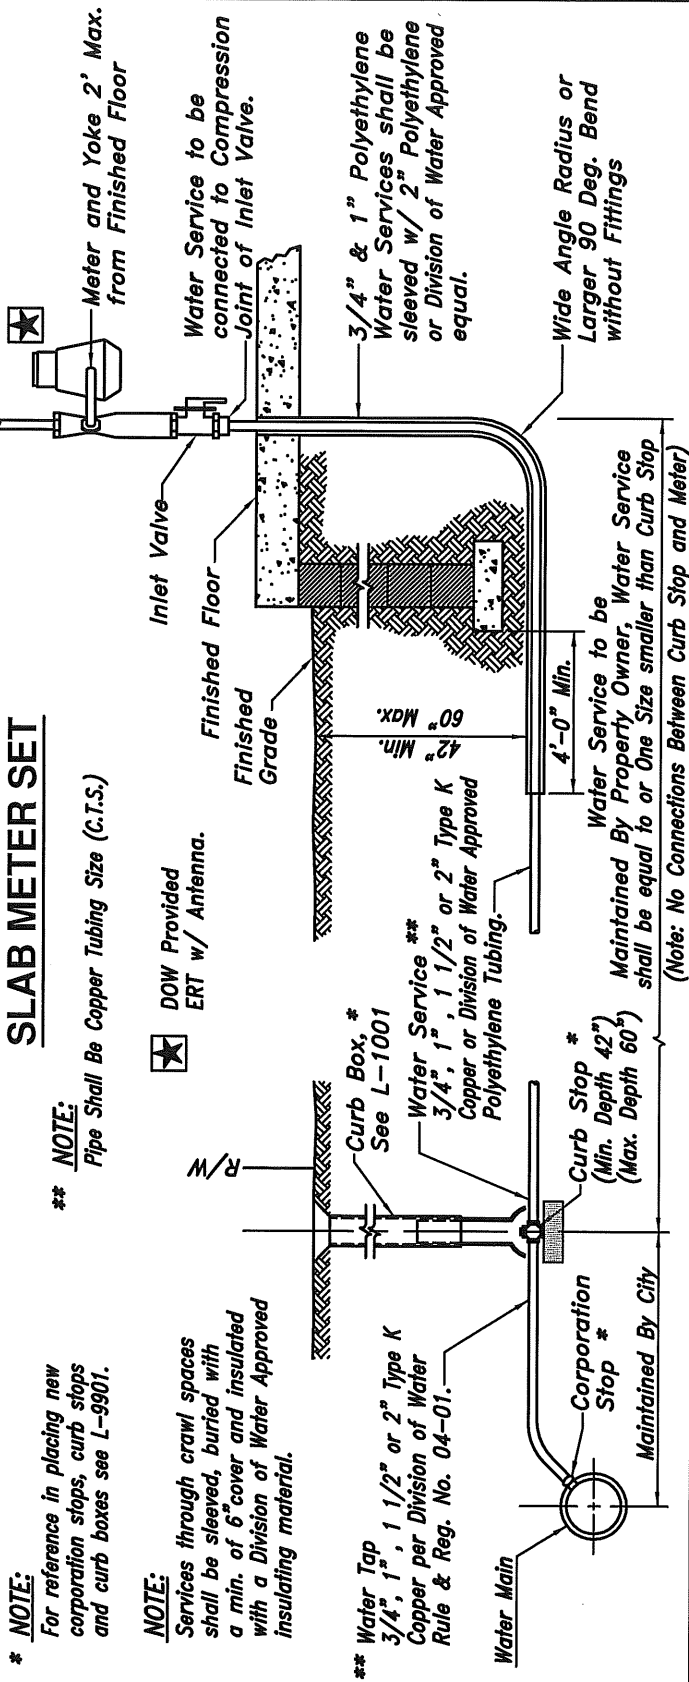

BASEMENT METER SET

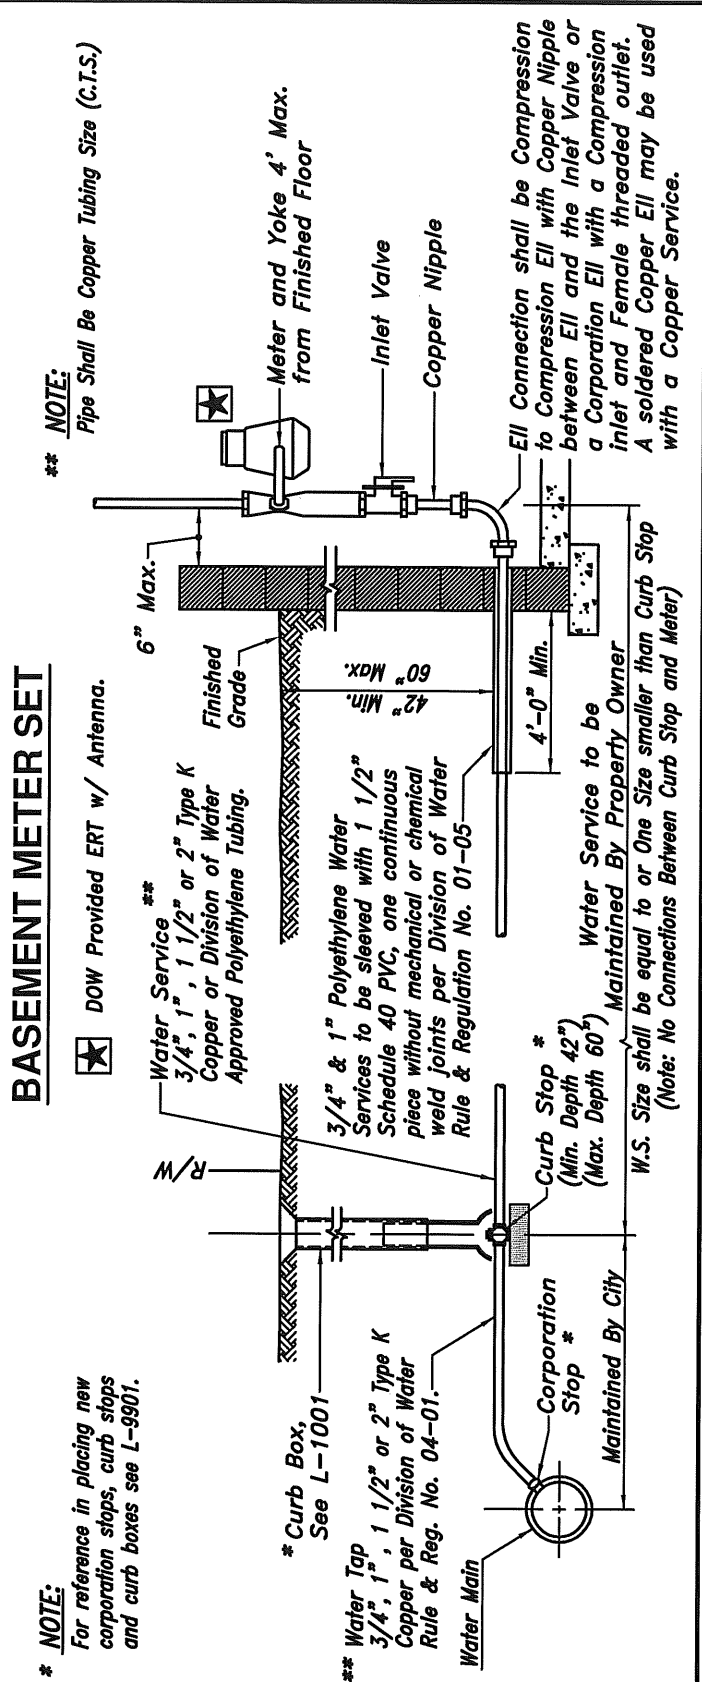

CITY OF COLUMBUS
DEPARTMENT OF PUBLIC UTILITIES
DIVISION OF WATER

APPROVED:
RC Westfield 11-5-15
ADMINISTRATOR DATE

STANDARD DETAIL
METER INSTALLATION IN BUILDING
5/8" THRU 1" METERS

