


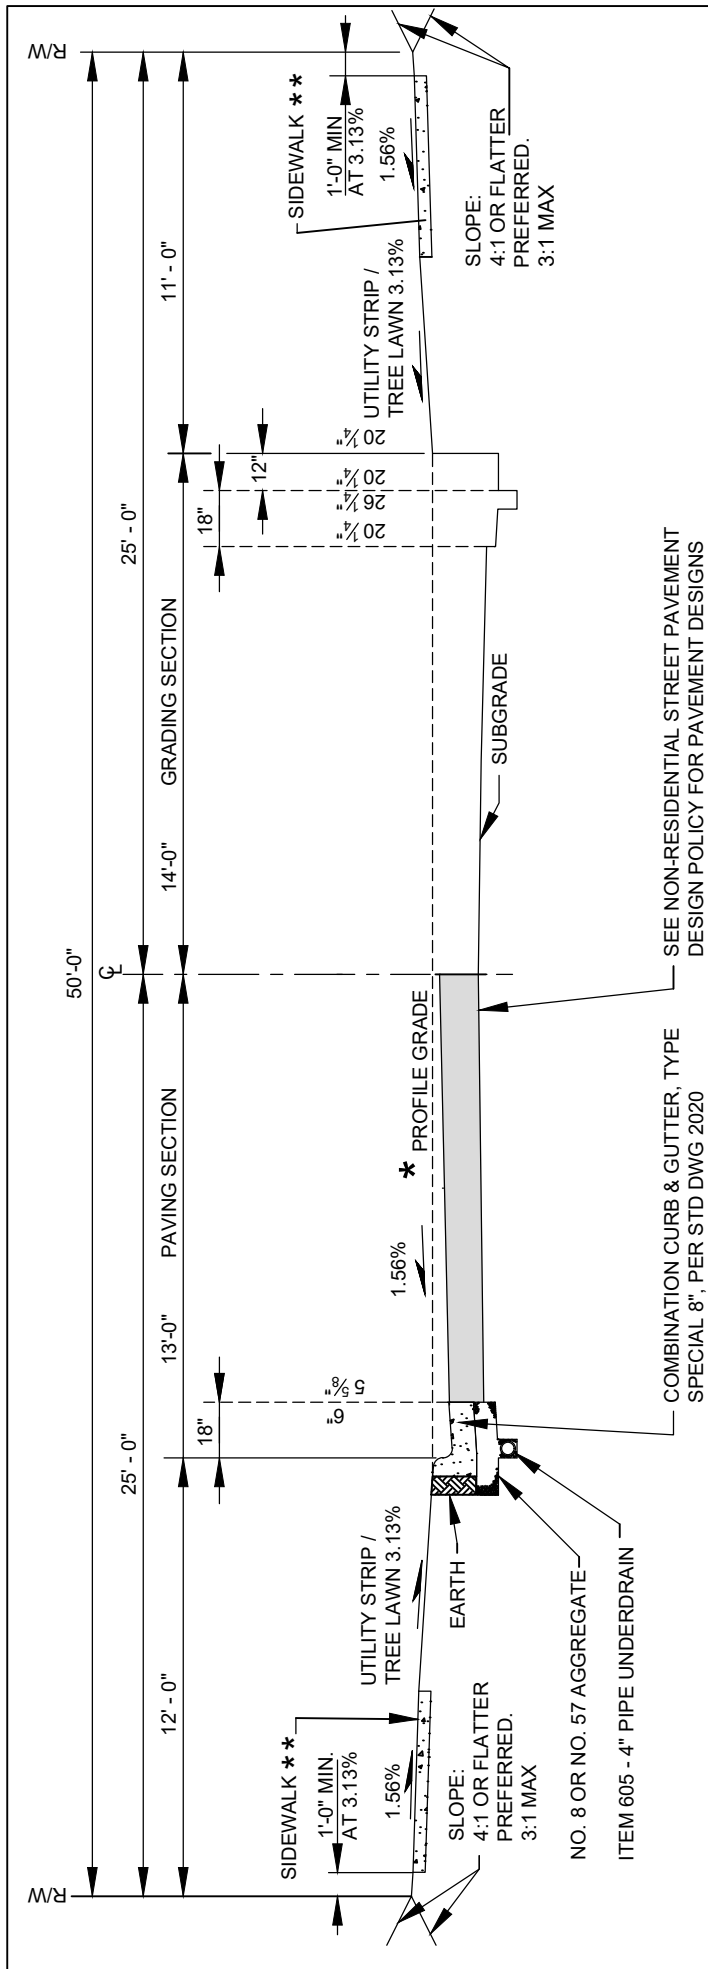

26' SECTION (NON-RESIDENTIAL) COMBINATION CURB & GUTTER, TYPE SPECIAL 8"

CITY OF COLUMBUS, OHIO
DEPARTMENT OF PUBLIC SERVICE
DIVISION OF DESIGN AND CONSTRUCTION

CITY ENGINEER

STD DWG
2105

3/30/2018

SHT 1 OF 1