


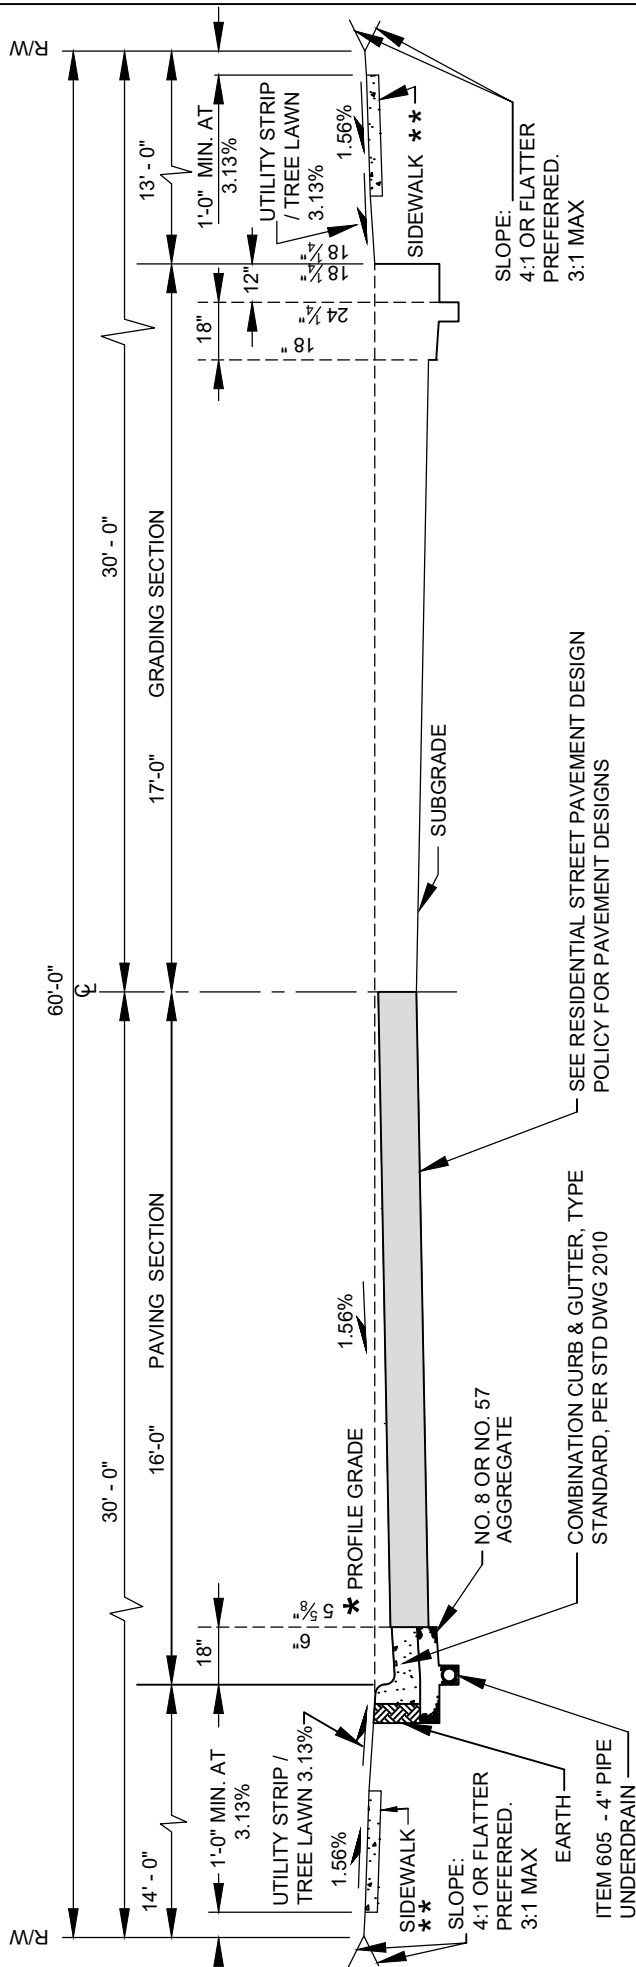

32' SECTION (RESIDENTIAL) COMBINATION CURB & GUTTER, TYPE STANDARD

CITY OF COLUMBUS, OHIO
DEPARTMENT OF PUBLIC SERVICE
DIVISION OF DESIGN AND CONSTRUCTION

STD DWG
2110

3/30/2018

SHT 1 OF 1

CITY ENGINEER

* FOR COMBINATION CURB AND GUTTER, TYPE STANDARD, THE PROFILE GRADE AND STRING LINE ELEVATIONS ARE THE SAME.

** SIDEWALK WIDTH PER STANDARD DRAWING 2300.

A MINIMUM 7FT WIDE PEDESTRIAN ACCESS ROUTE (PAR) SHALL BE PROVIDED BETWEEN OPPOSING RAMPS AND SHALL HAVE A CROSS-SLOPE (THE LONGITUDINAL STREET SLOPE) NO GREATER THAN 1.56%.