


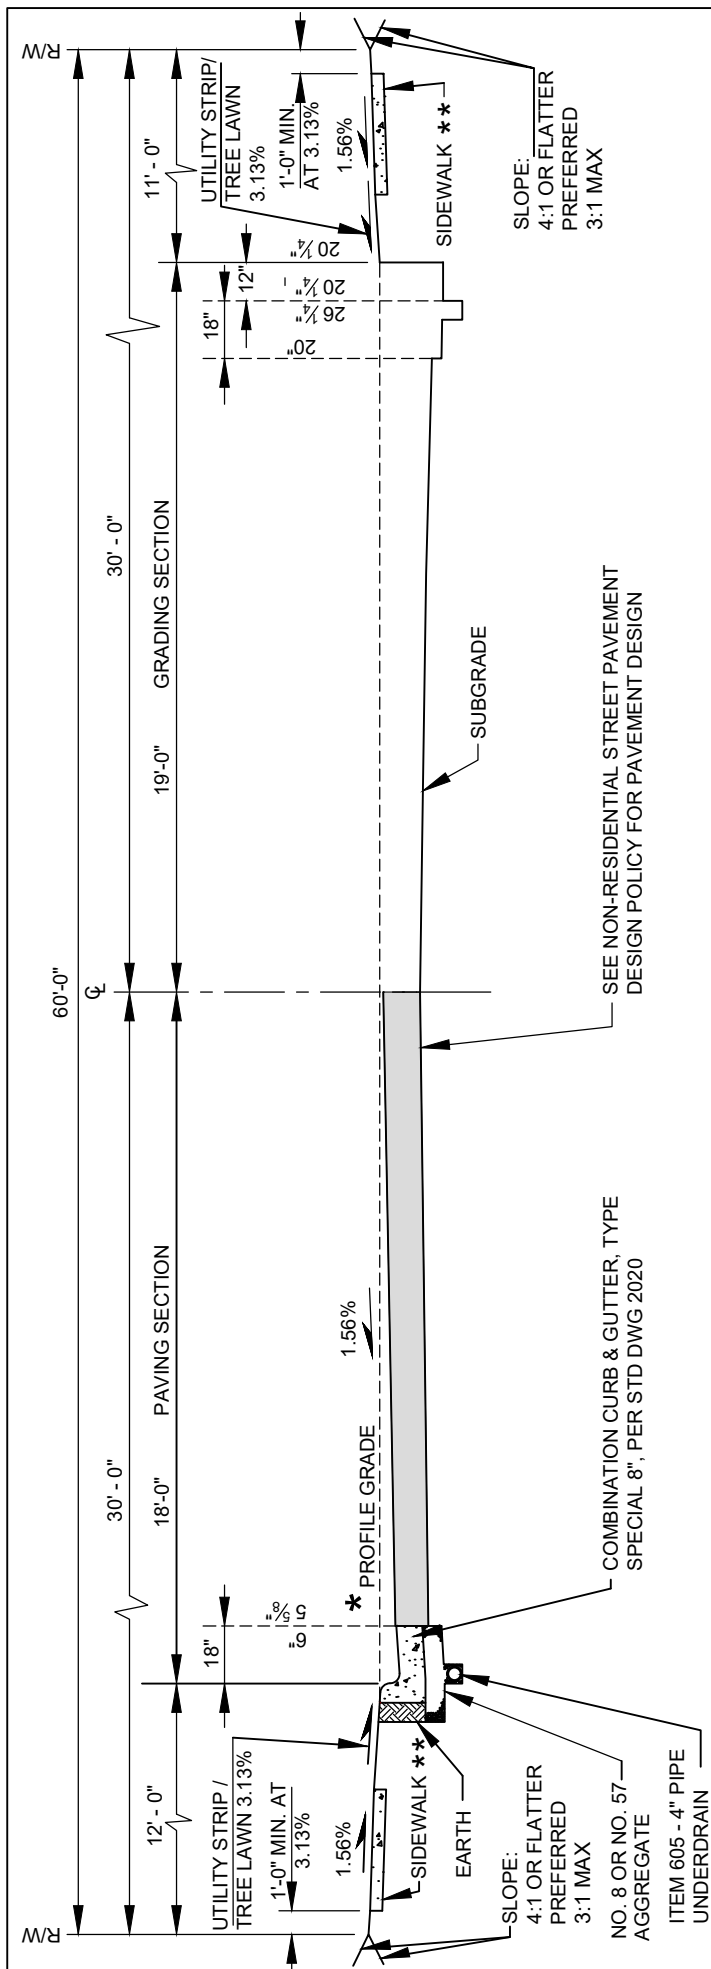

**** FOR COMBINATION CURB AND GUTTER, TYPE SPECIAL 8", THE PROFILE GRADE AND STRING LINE ELEVATIONS ARE THE SAME.**

***** SIDEWALK WIDTH PER STANDARD DRAWING 2300.**

A MINIMUM 7FT WIDE PEDESTRIAN ACCESS ROUTE (PAR) SHALL BE PROVIDED BETWEEN OPPOSING RAMPS AND SHALL HAVE A CROSS-SLOPE (THE LONGITUDINAL STREET SLOPE) NO GREATER THAN 1.56%.

**36' SECTION (NON-RESIDENTIAL)
COMBINATION CURB & GUTTER,
TYPE SPECIAL 8"**

CITY OF COLUMBUS, OHIO
DEPARTMENT OF PUBLIC SERVICE
DIVISION OF DESIGN AND CONSTRUCTION

STD DWG
2116

3/30/2018

SHT 1 OF 1

CITY ENGINEER