


FINISHED HUMP DIMENSIONS  
MEASURED FROM EXISTING  
PAVEMENT SURFACE

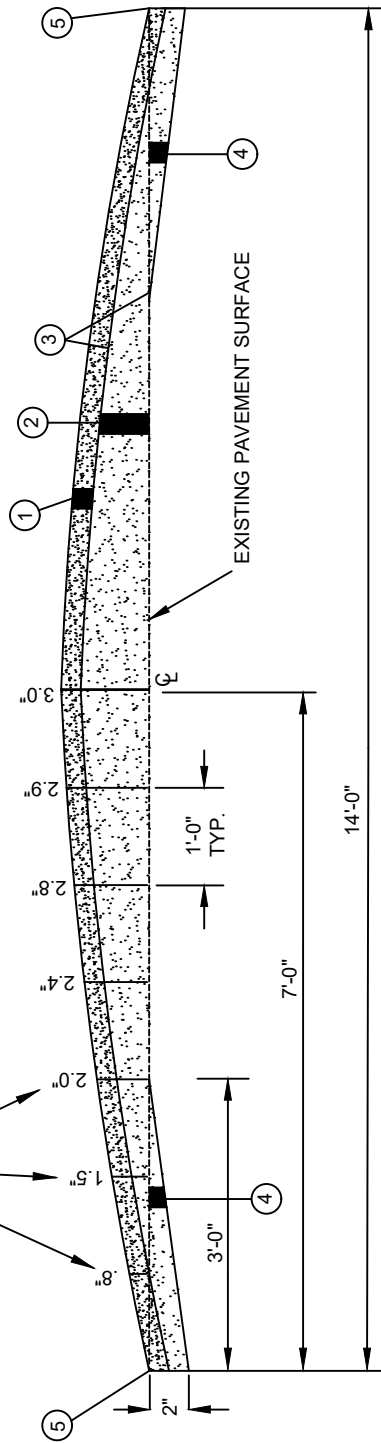

- ① ITEM 441 - 1 1/2" ASPHALT CONCRETE, SURFACE COURSE (TYPE 1), PG64-22
- ② ITEM 441 - VAR. ASPHALT CONCRETE, INTERMEDIATE COURSE (TYPE 2), PG64-22
- ③ ITEM 407 - TACK COAT
- ④ ASPHALT REMOVED
- ⑤ ITEM 423 - CRACK SEALING, TYPE I

THE TEMPERATURE FOR ITEM 441 - ASPHALT CONCRETE, INTERMEDIATE COURSE SHALL BE < 150° F BEFORE ITEM 441 - ASPHALT CONCRETE, SURFACE COURSE CAN BE PLACED.

ITEM SPECIAL: 14' SPEED HUMP (EACH)

TOLERANCES (@ CREST) -1/4" TO +1/2"

CROSS - SECTION

14' SPEED HUMP


CITY OF COLUMBUS, OHIO  
DEPARTMENT OF PUBLIC SERVICE  
DIVISION OF DESIGN AND CONSTRUCTION

STD DWG  
2335

CITY ENGINEER

4/30/2018

SHT 1 OF 3

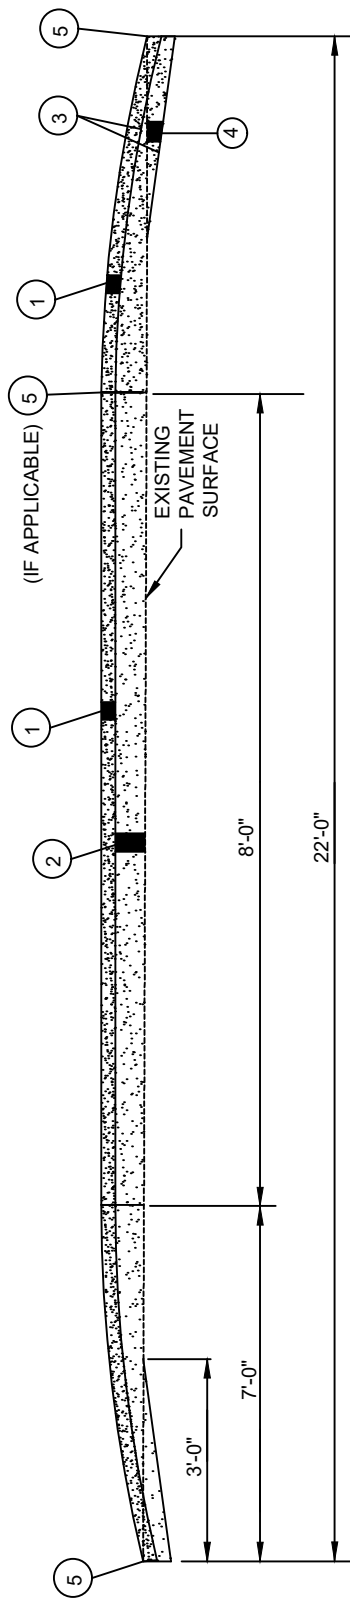


- ① ITEM 441 - 1 1/2" ASPHALT CONCRETE, SURFACE COURSE (TYPE 1), PG64-22
- ② ITEM 441 - VAR. ASPHALT CONCRETE, INTERMEDIATE COURSE (TYPE 2), PG64-22
- ③ ITEM 407 - TACK COAT
- ④ ASPHALT REMOVED
- ⑤ ITEM 423 - CRACK SEALING, TYPE I

THE TEMPERATURE FOR ITEM 441 - ASPHALT CONCRETE, INTERMEDIATE COURSE SHALL BE < 150° F BEFORE ITEM 441 - ASPHALT CONCRETE, SURFACE COURSE CAN BE PLACED.

ITEM SPECIAL: 22' SPEED HUMP (EACH)

TOLERANCES (@ CREST) -1/4" TO +1/2"

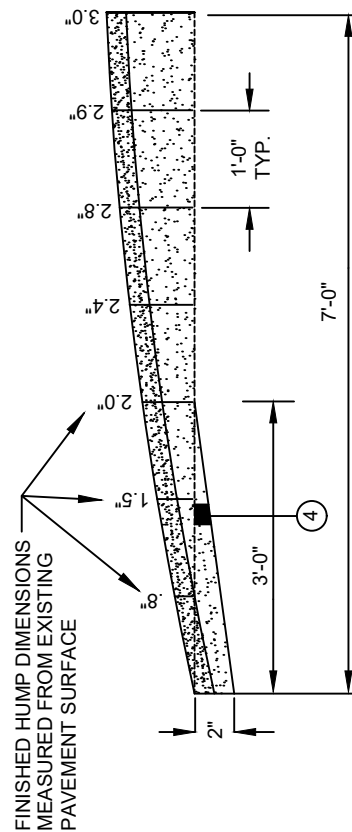

CROSS - SECTION

22' SPEED HUMP


CITY OF COLUMBUS, OHIO  
DEPARTMENT OF PUBLIC SERVICE  
DIVISION OF DESIGN AND CONSTRUCTION

STD DWG


2335

4/30/2018

SHT 2 OF 3

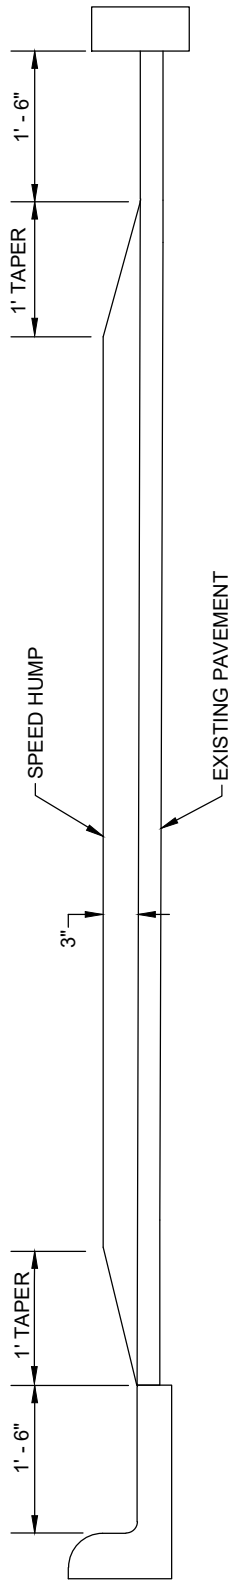

**CURB & GUTTER OR STRAIGHT CURB**

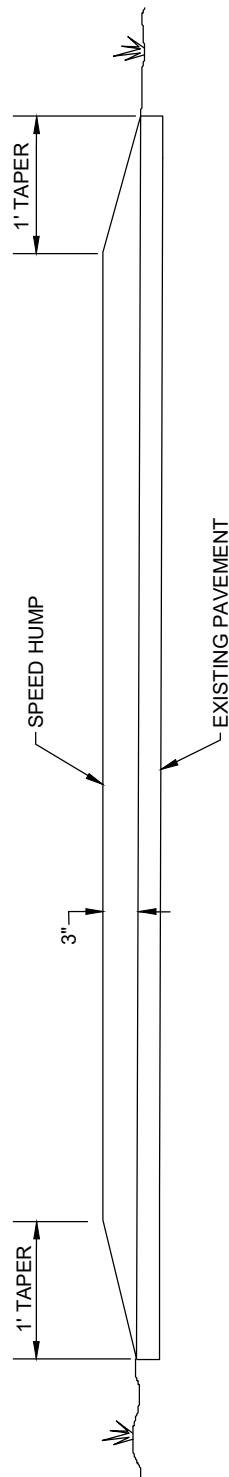

**UNCURBED**

**ROADWAY CROSS - SECTION**

**SPEED HUMP**

NOTE: DRAWING DOES NOT SHOW REQUIRED ASPHALT REMOVAL. REFER TO SHEETS 1 OF 3 AND 2 OF 3.

CITY OF COLUMBUS, OHIO  
 DEPARTMENT OF PUBLIC SERVICE  
 DIVISION OF DESIGN AND CONSTRUCTION

**STD DWG**  
**2335**

4/30/2018

SHT 3 OF 3