
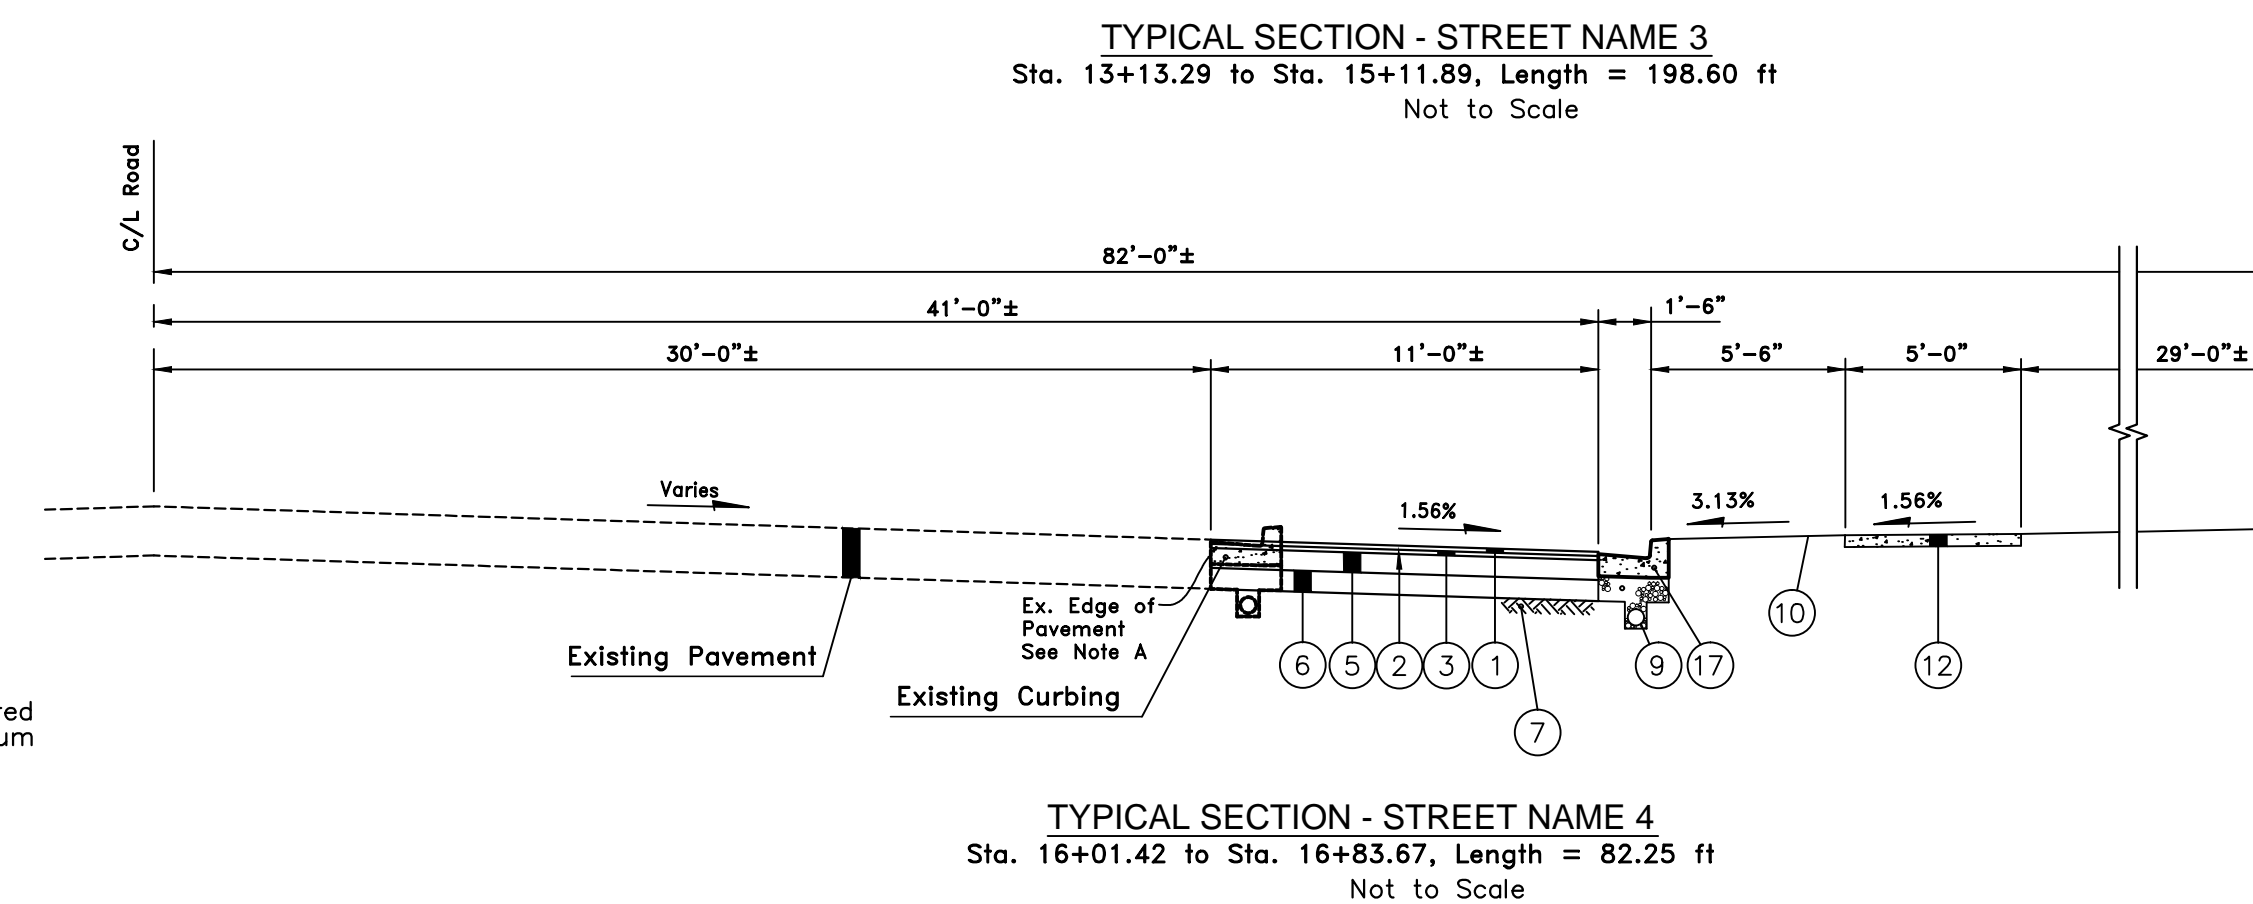


- LEGEND**
- ① Item 448 - 1.5" Asphalt Concrete Surface Course (Medium Traffic), PG64-22
  - ② Item 407 - Tack Coat
  - ③ Item 448 - 1.5" Asphalt Concrete Intermediate Course (Medium Traffic), PG64-22
  - ④ Item 407 - Tack Coat
  - ⑤ Item 305 - 8" Portland Cement Concrete Base
  - ⑥ Item 304 - 6" Aggregate Base
  - ⑦ Item 204 - Subgrade Compaction
  - ⑧ Item 609 - Curb, Straight 18"
  - ⑨ Item 605 - 4" Pipe Underdrain
  - ⑩ Item 659 - Seeding and Mulching
  - ⑪ Item 653 - Topsoil Furnished & Placed
  - ⑫ Item 608 - 4"/8" Concrete Walk
  - ⑬ Item 448 - 2.5" Surface course (Medium Traffic), PG64-22
  - ⑭ Item 202 - Saw cut pavement full depth to sound pavement
  - ⑮ Item 254 - Pavement Planing, (Varies-1-1/2" Typ.)
  - ⑯ Item 301 - 6" Asphalt Concrete Base (2 Lifts)
  - ⑰ Item 609 - Combination Curb & Gutter

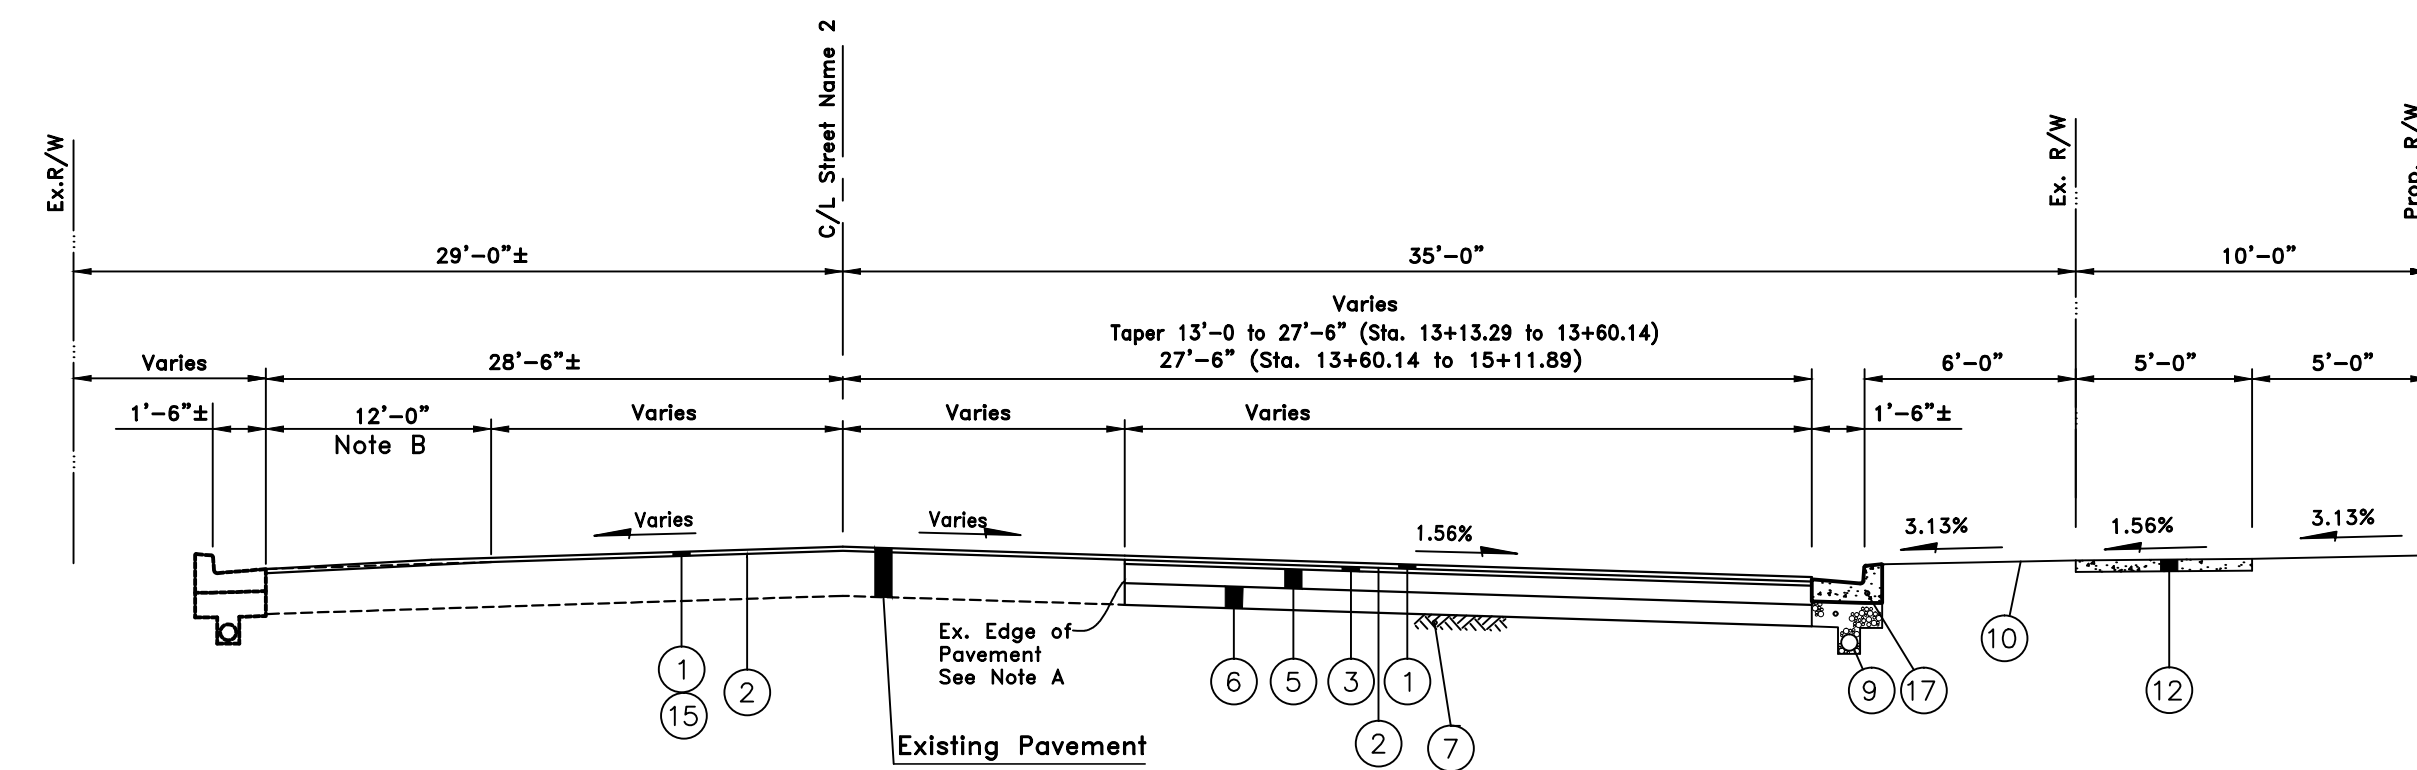

**NOTES TO CONSULTANTS**

REFER TO TO CITY OF COLUMBUS STREET PAVEMENT DESIGN POLICIES AND STANDARD DRAWINGS. PAVEMENT DESIGN FOR WIDENING SHALL BE EQUAL OR GREATER THAN EXISTING PAVEMENT TO PROVIDE POSITIVE DRAINAGE OF SUBGRADE.

**Note A:**  
Existing Pavement Edge to be Sawcut as Required to Provide a Smooth Clean Edge as Directed by the Engineer. (Maintain 2'-0" Min. Widening Section)

**Note B:**  
Mill Existing Asphalt Pavement along the Existing Curb & Gutter to Provide a Minimum of 1 1/2" Depth for the Final Overlay Section.

CALCULATED  
CHECKED

TYPICAL SECTIONS & DETAILS

PROJECT NAME

XXXX-E