



HORIZ. SCALE

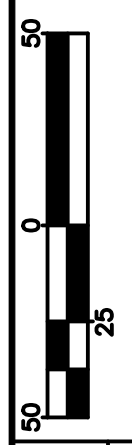

CALCULATED CHECKED


MAINTENANCE OF TRAFFIC

PROJECT NAME

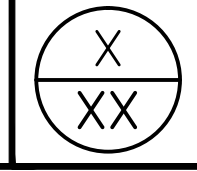


XXXX-E

TYPICAL SIDESTREET CLOSURE

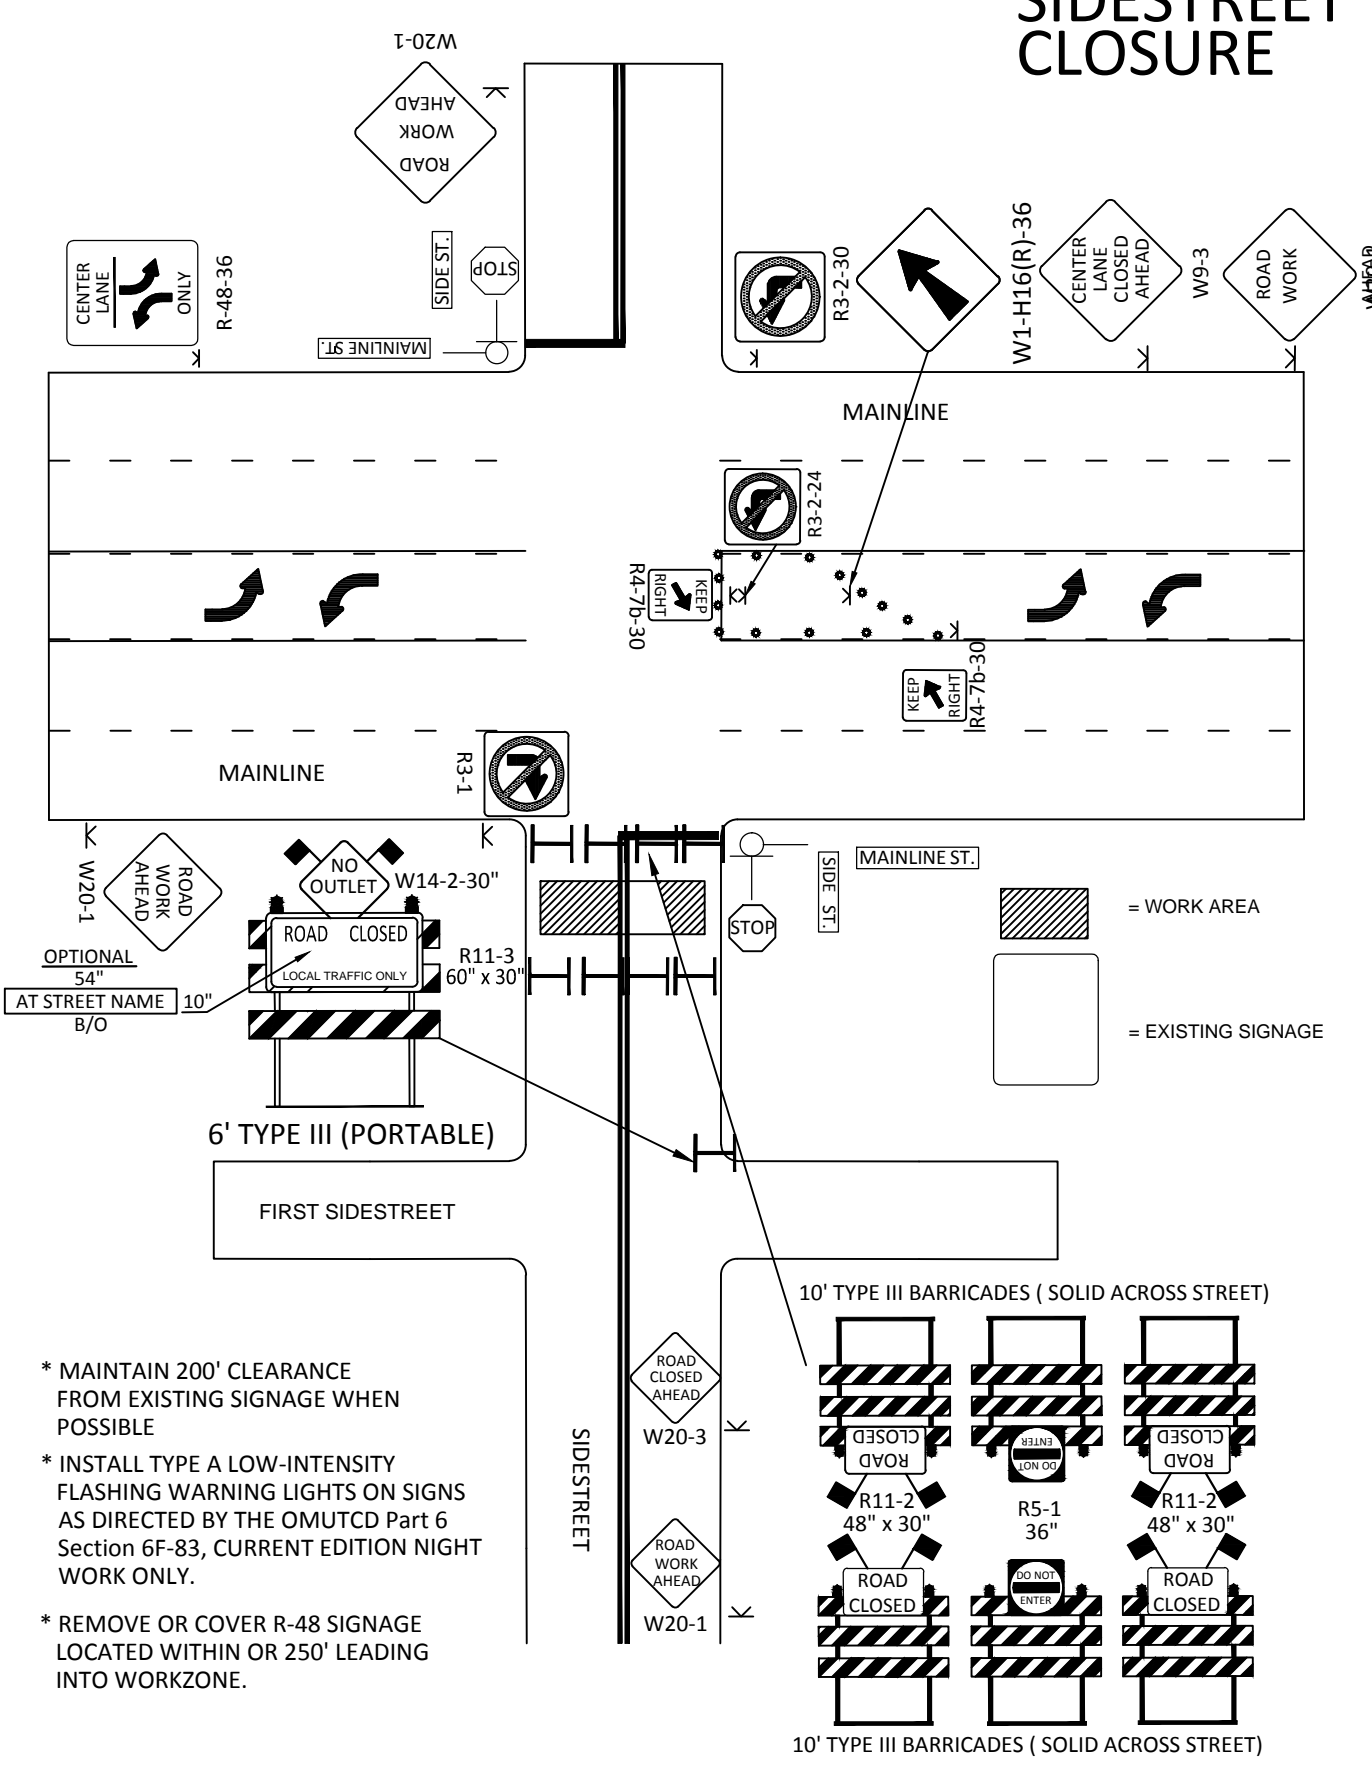


LANE CLOSURE ON TWO-LANE ROAD USING FLAGGERS

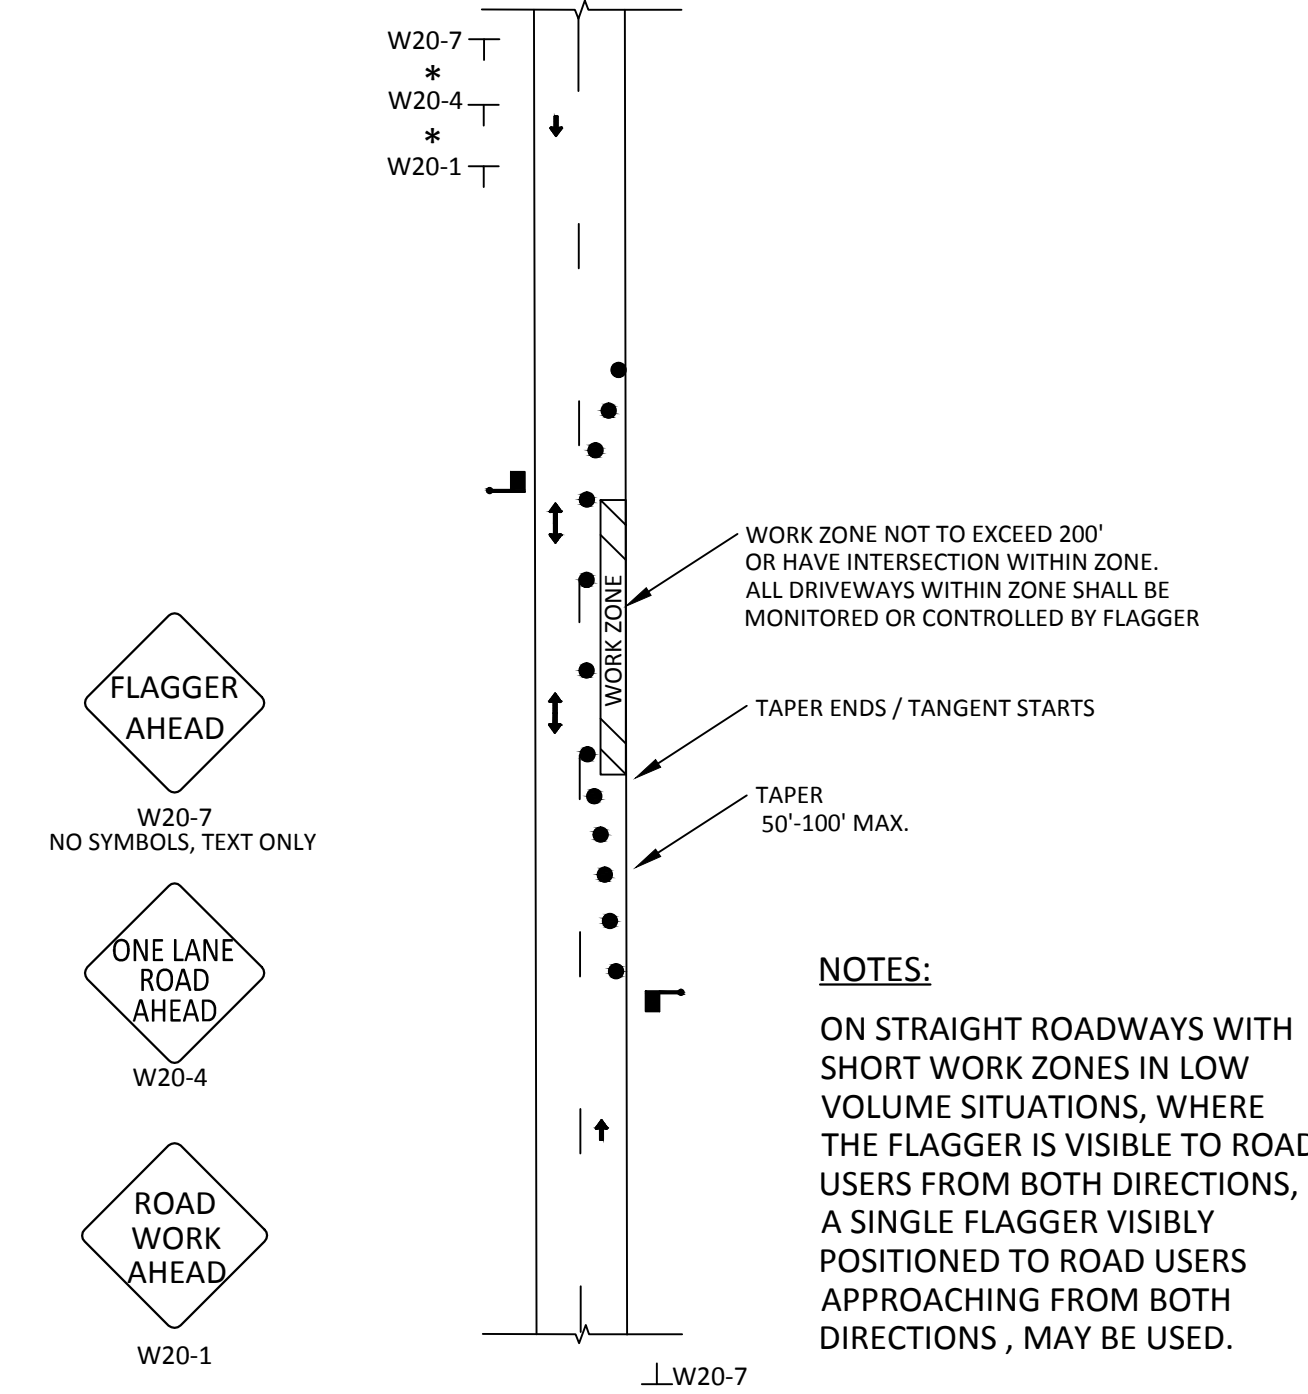


***SIGN SPACING**
SPACING STARTS FROM THE FIRST DRUM OR DEVICE
SPACING IS 100' FOR SPEEDS <= 40 MPH
OR 350' SPACING FOR SPEEDS >= 45 MPH
SEE OMUTCD PART 6 TABLE 6C-1


TYPICAL RIGHT LANE CLOSURE

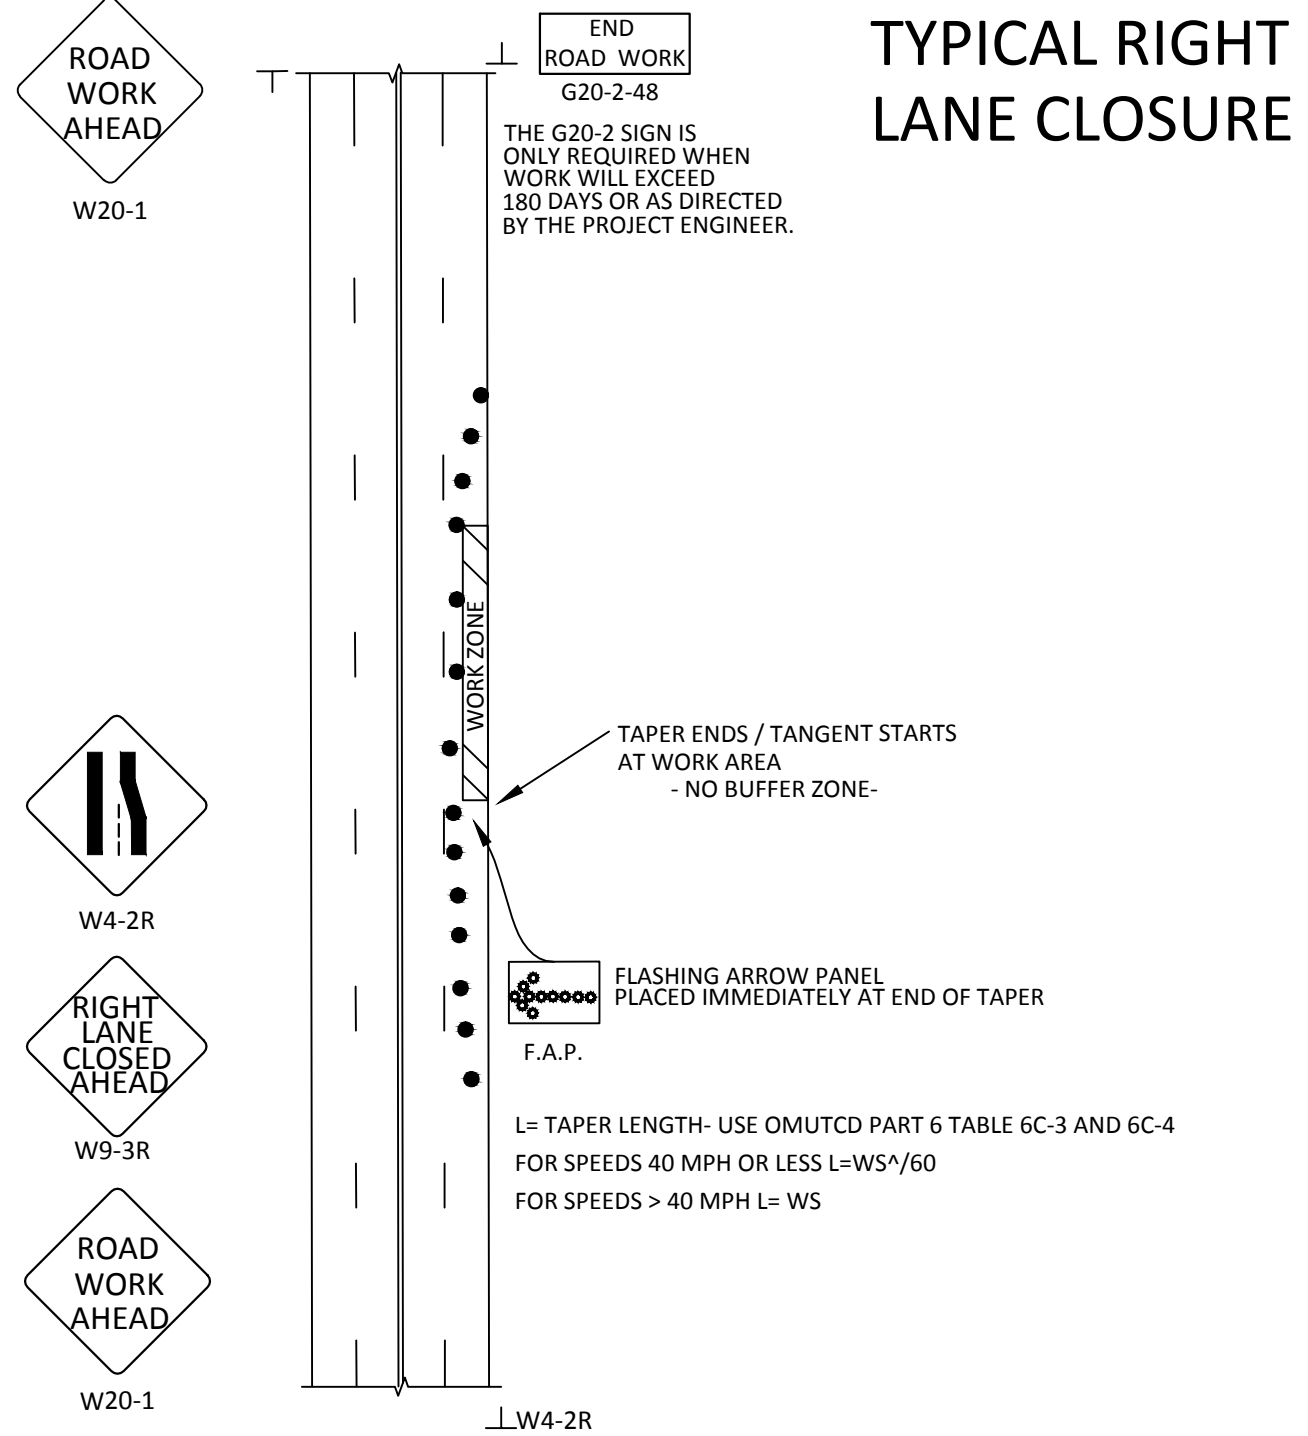

TYPICAL LEFT LANE CLOSURE

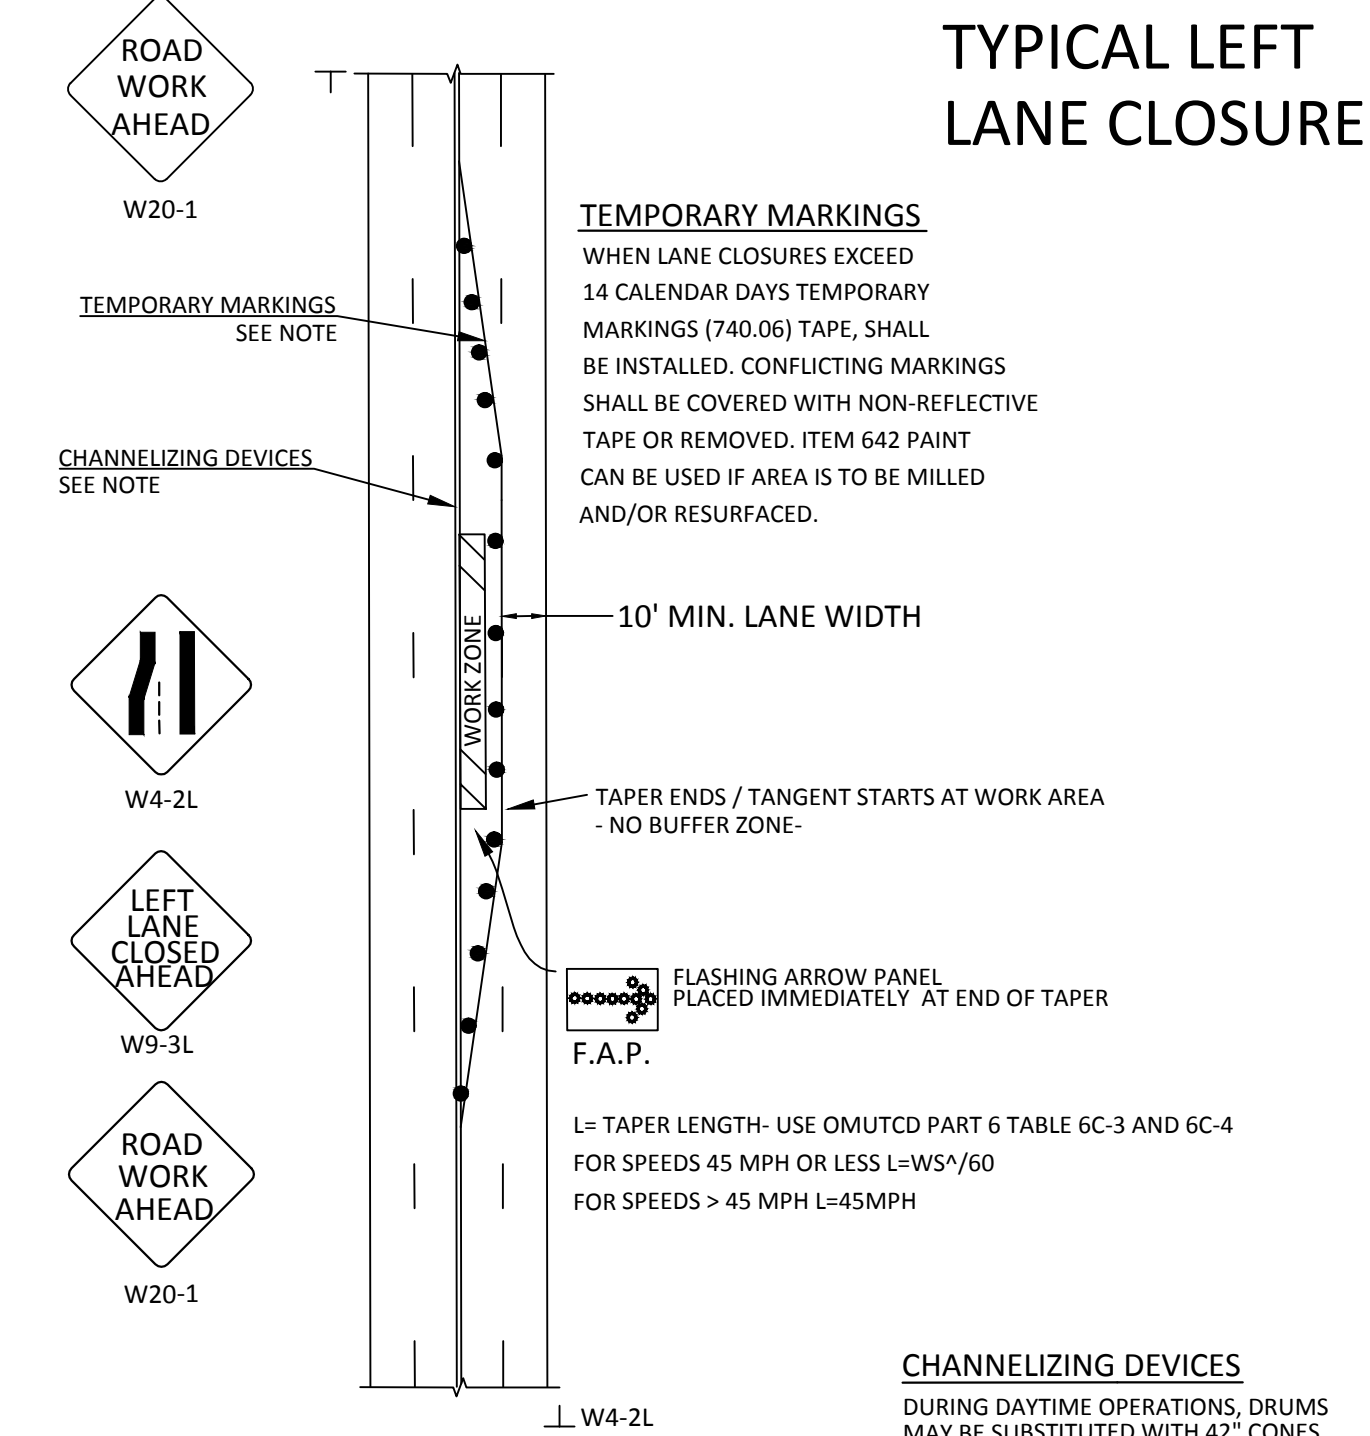

LANE SHIFT- 4 LANE SECTION

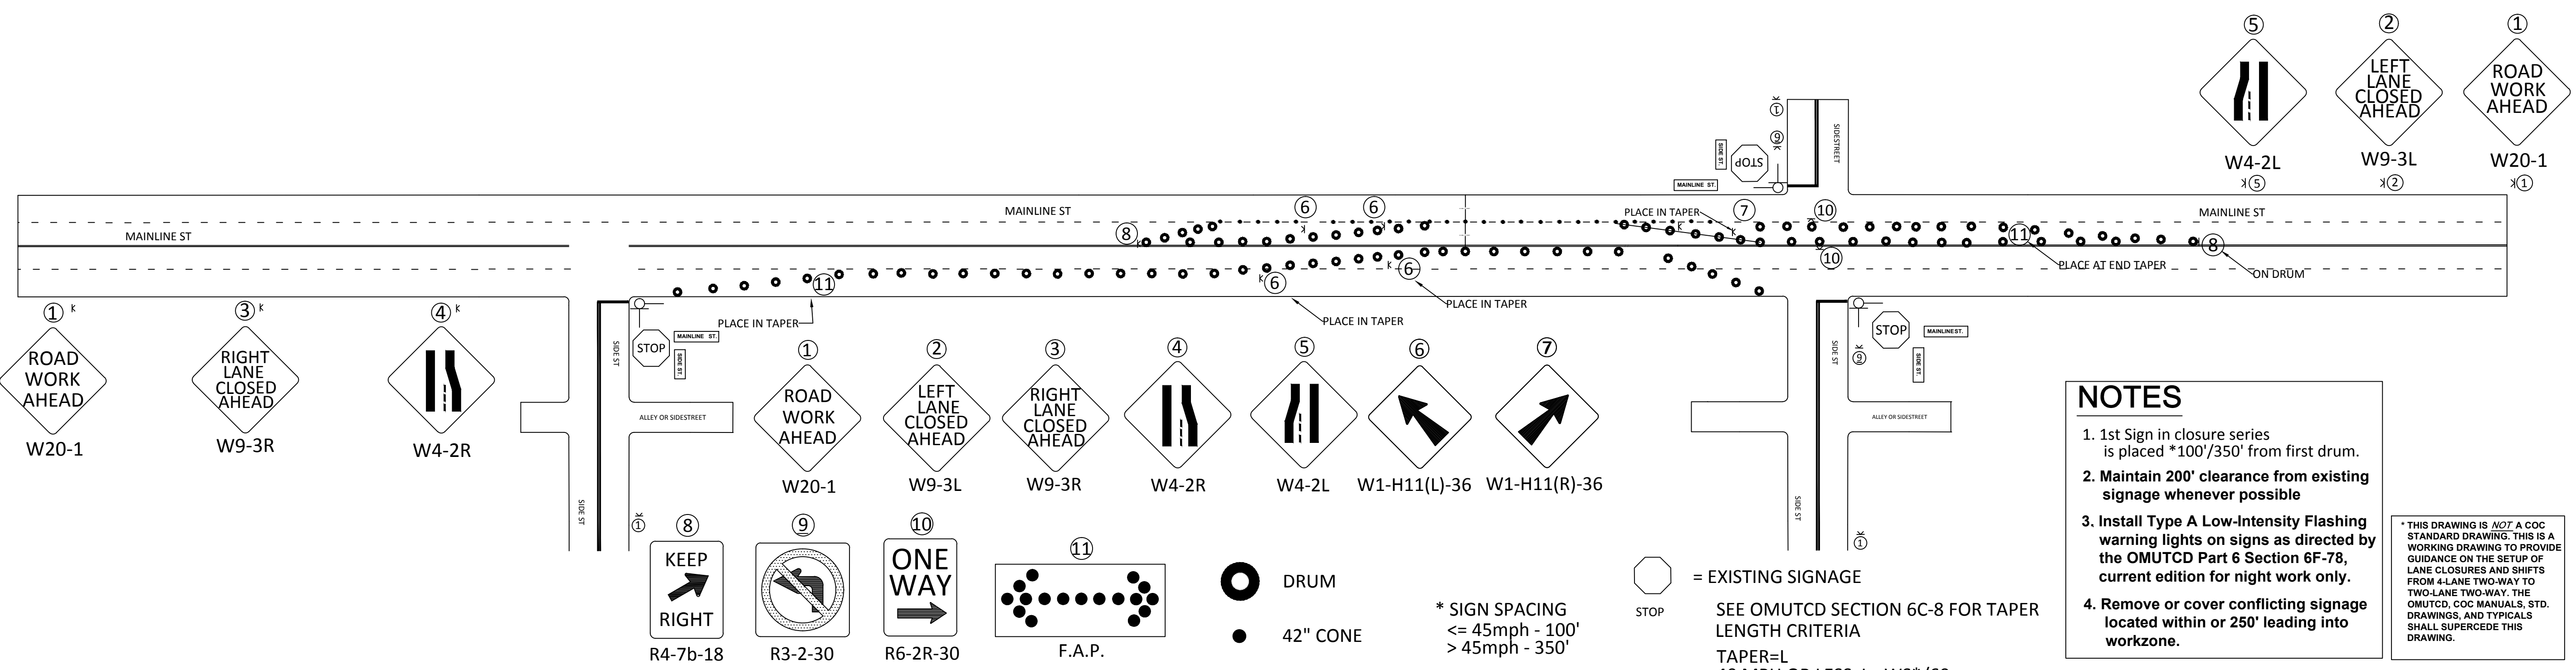

REVISED 7/11/14