


LEGEND

NOTES:
ALL SPOT ELEVATIONS SHOWN ALONG THE CURB REPRESENT THE BOTTOM OF CURB ELEVATION.


 CONCRETE

KEYED NOTES:

- ① TAPER CURB FROM 6" TO 0" IN DISTANCE SHOWN
- ② SAWCUT EXISTING SIDEWALK AT NEAREST JOINT & INSTALL EXPANSION JOINT

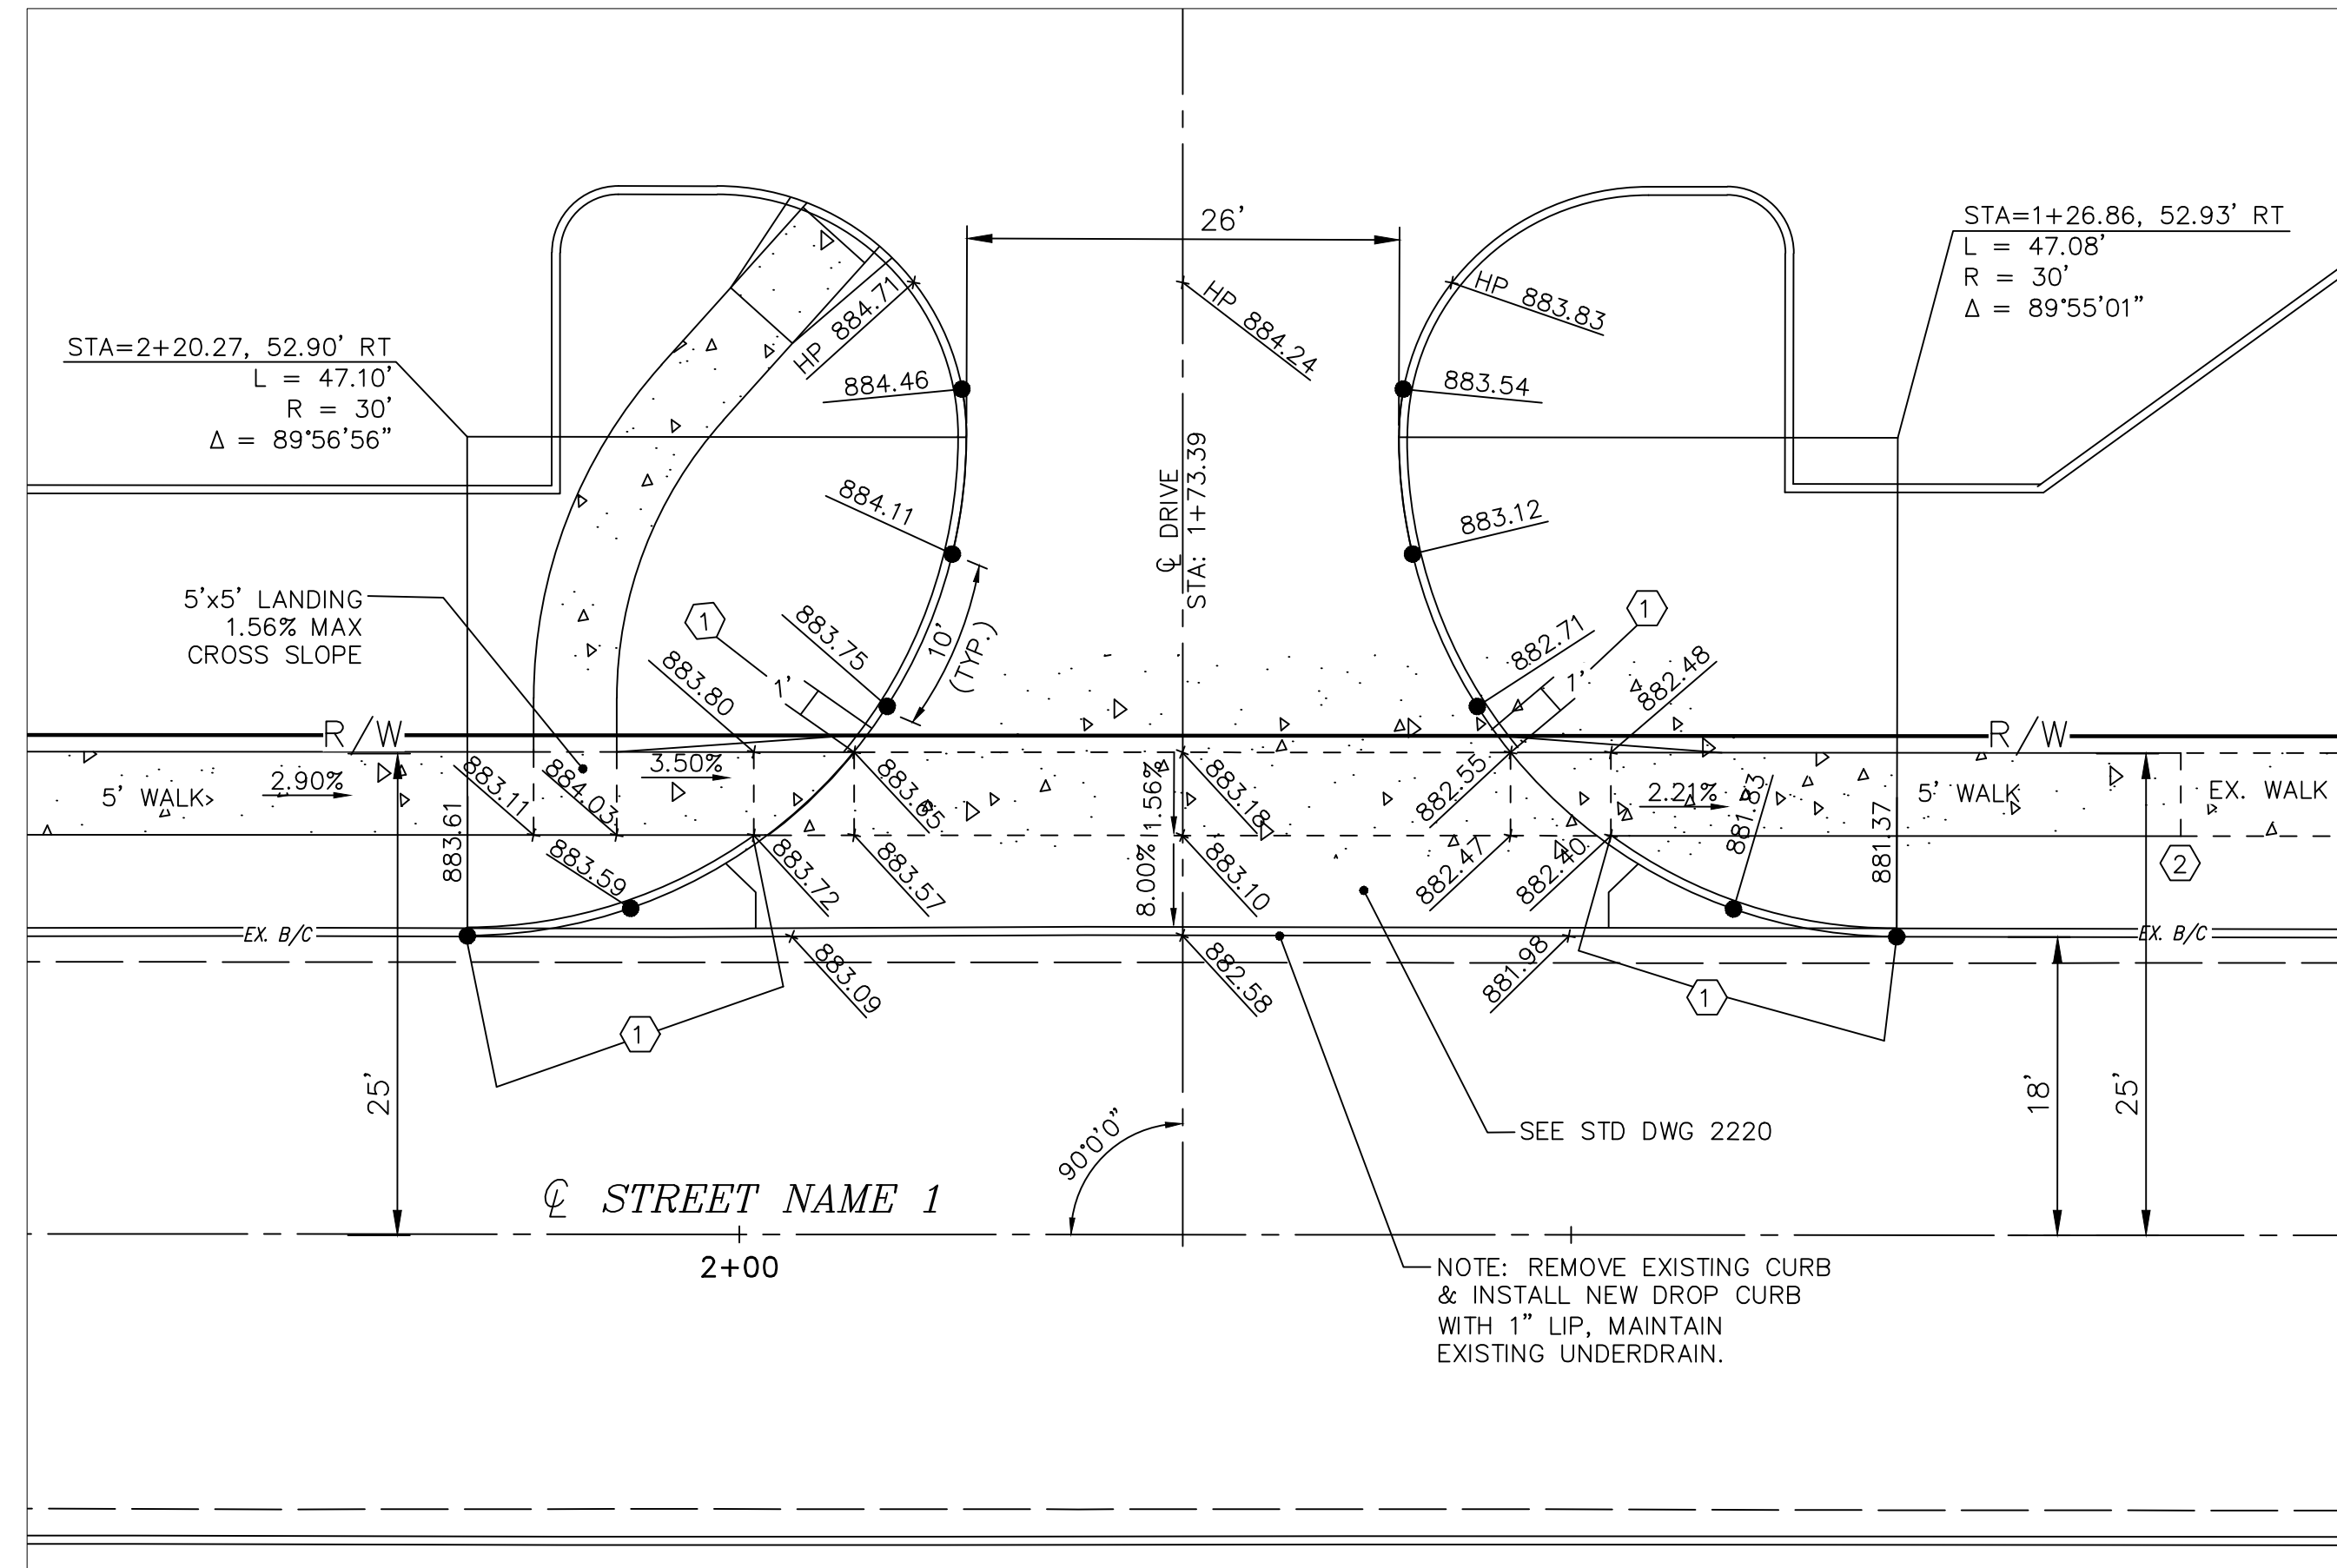



DETAIL - DRIVE STREET NAME 1 @ STATION 1+73.39

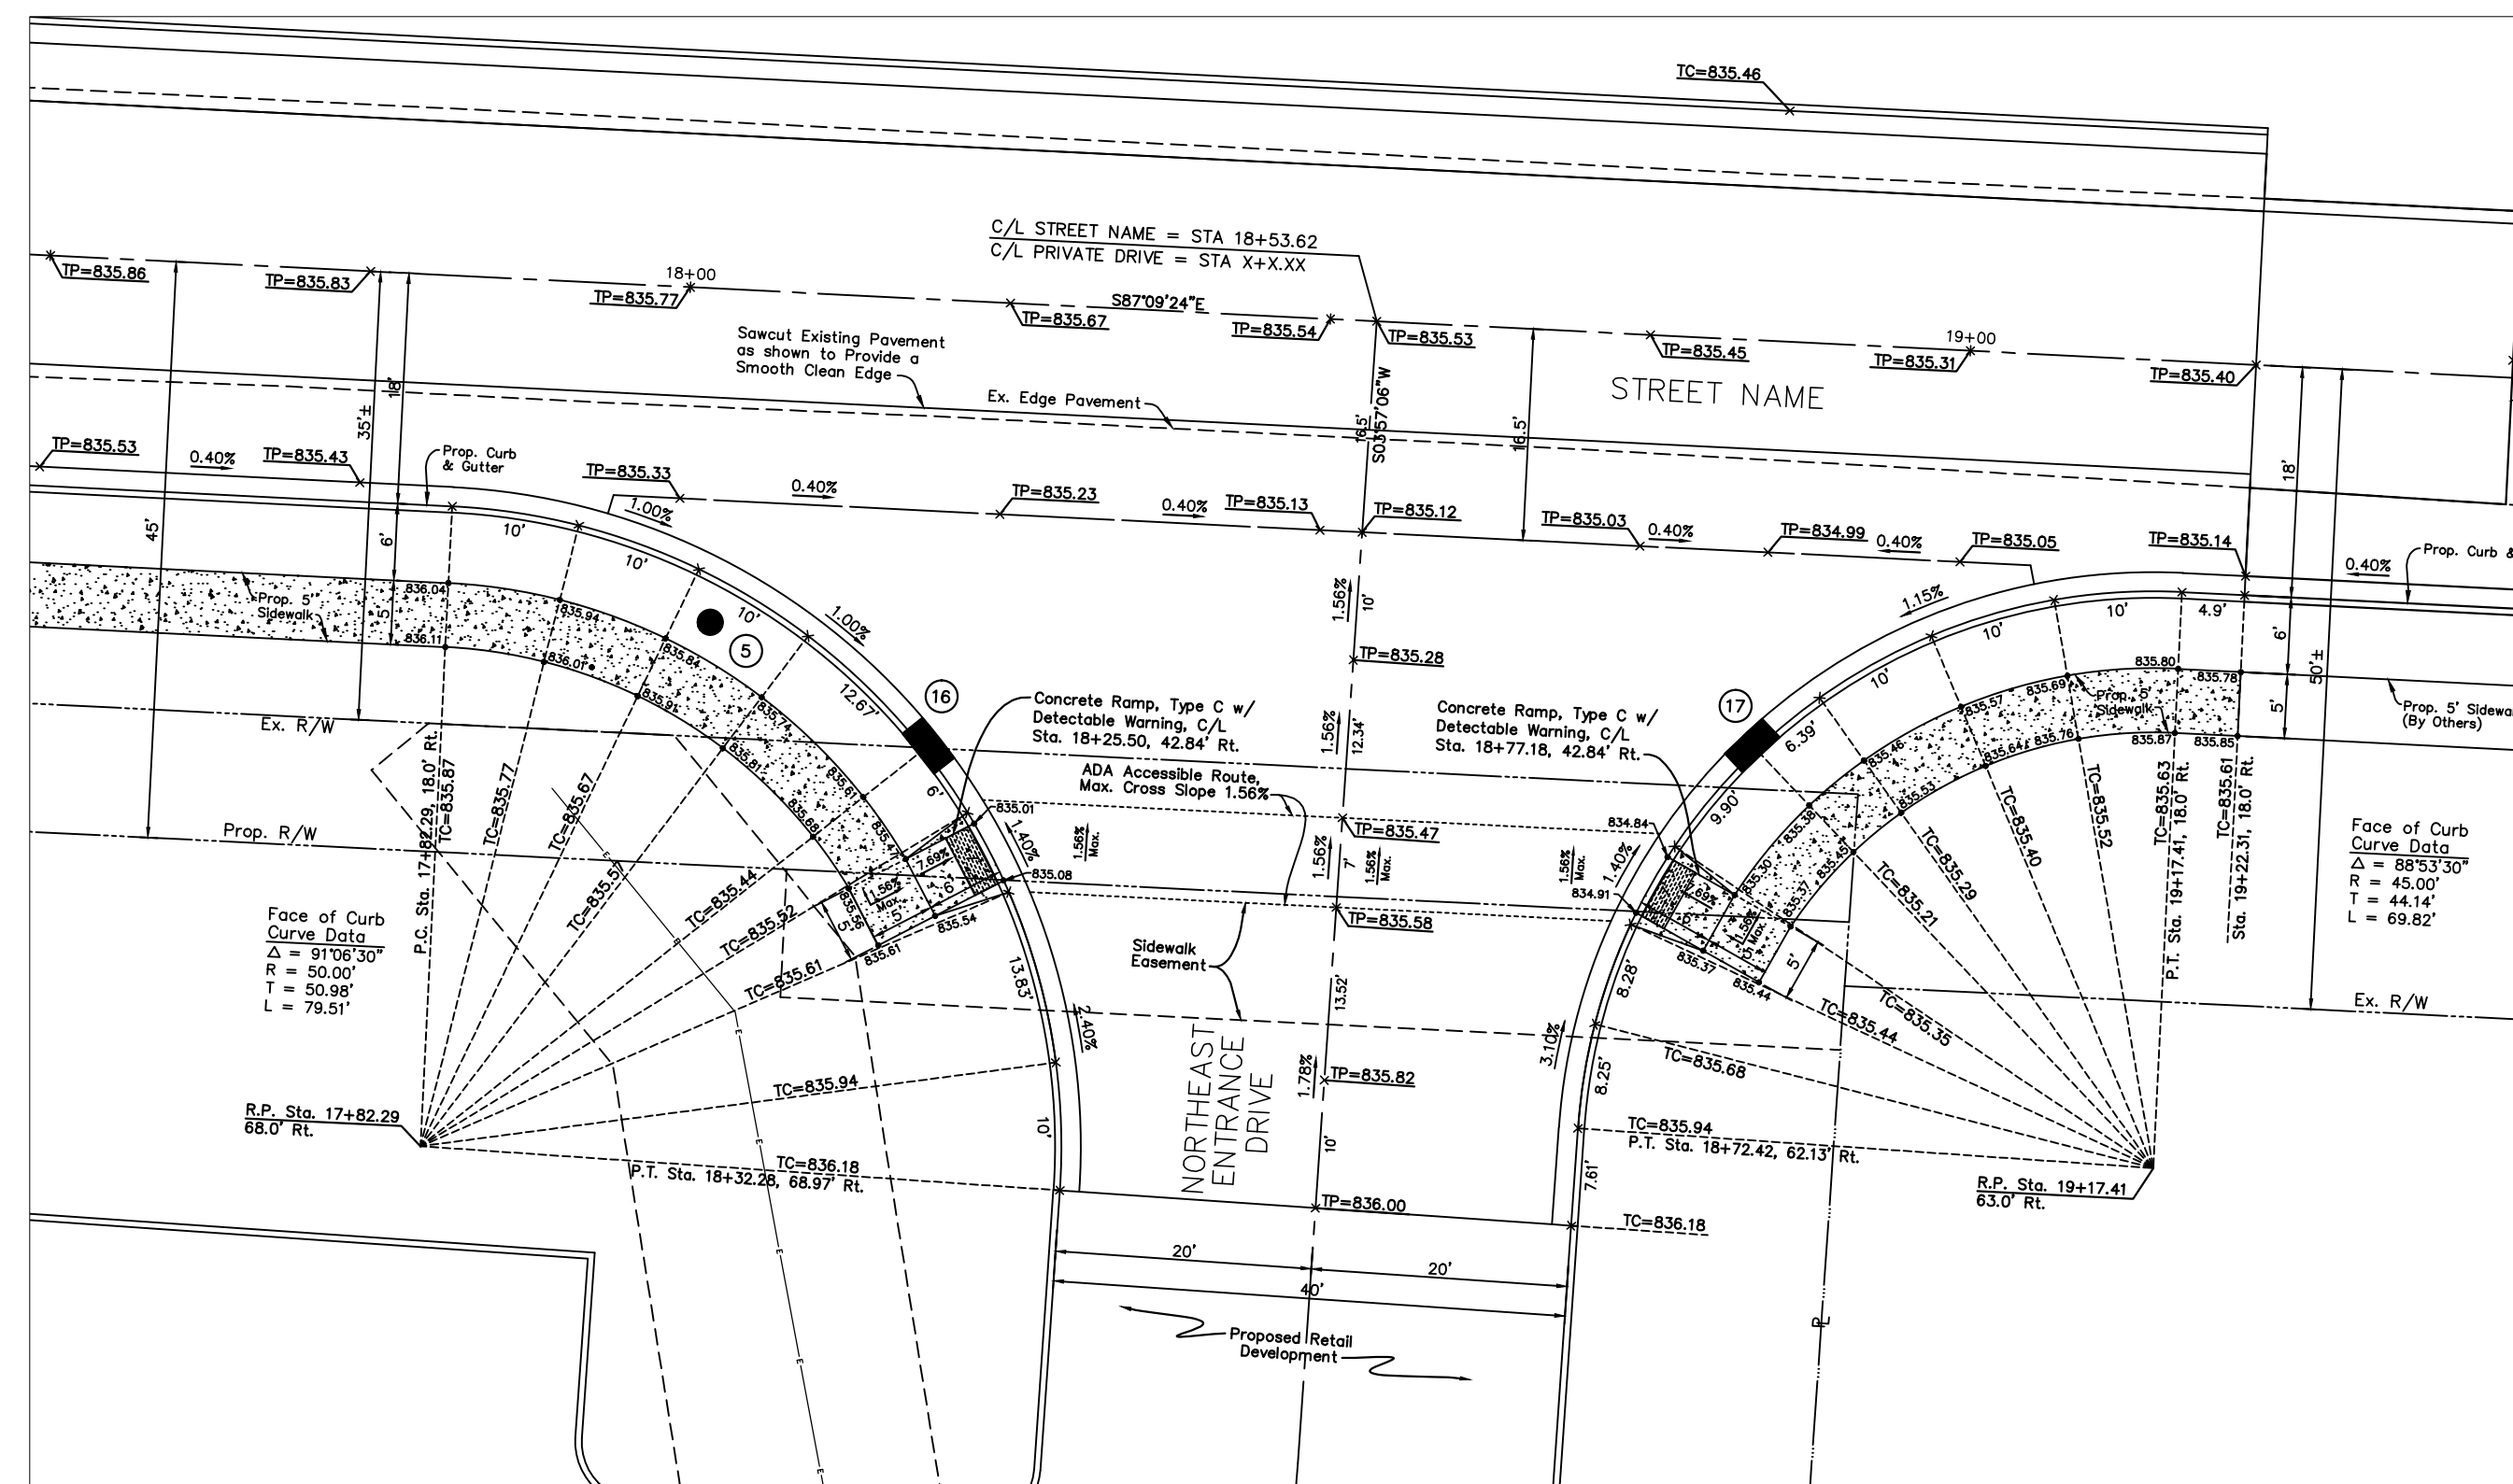

DETAIL - DRIVE STREET NAME 1 @ STATION 18+53.62

Drive designed as Commercial Drive per Std Dwg 2203 (drop curb w/ 1" lip)

Drive designed as a Private Street (No drop curb)

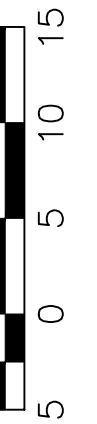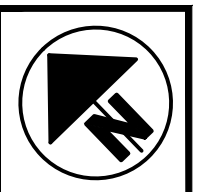

CALCULATED	ABC
CHECKED	ABC

DETAIL-DRIVE CURBED STREET

PROJECT NAME

