


LEGEND

NOTES:
ALL SPOT ELEVATIONS SHOWN ALONG THE CURB
REPRESENT THE BOTTOM OF CURB ELEVATION.


 CONCRETE

KEYED NOTES:

- ① TAPER CURB FROM 6" TO 0" IN DISTANCE SHOWN
- ② SAWCUT EXISTING SIDEWALK AT NEAREST JOINT & INSTALL EXPANSION JOINT

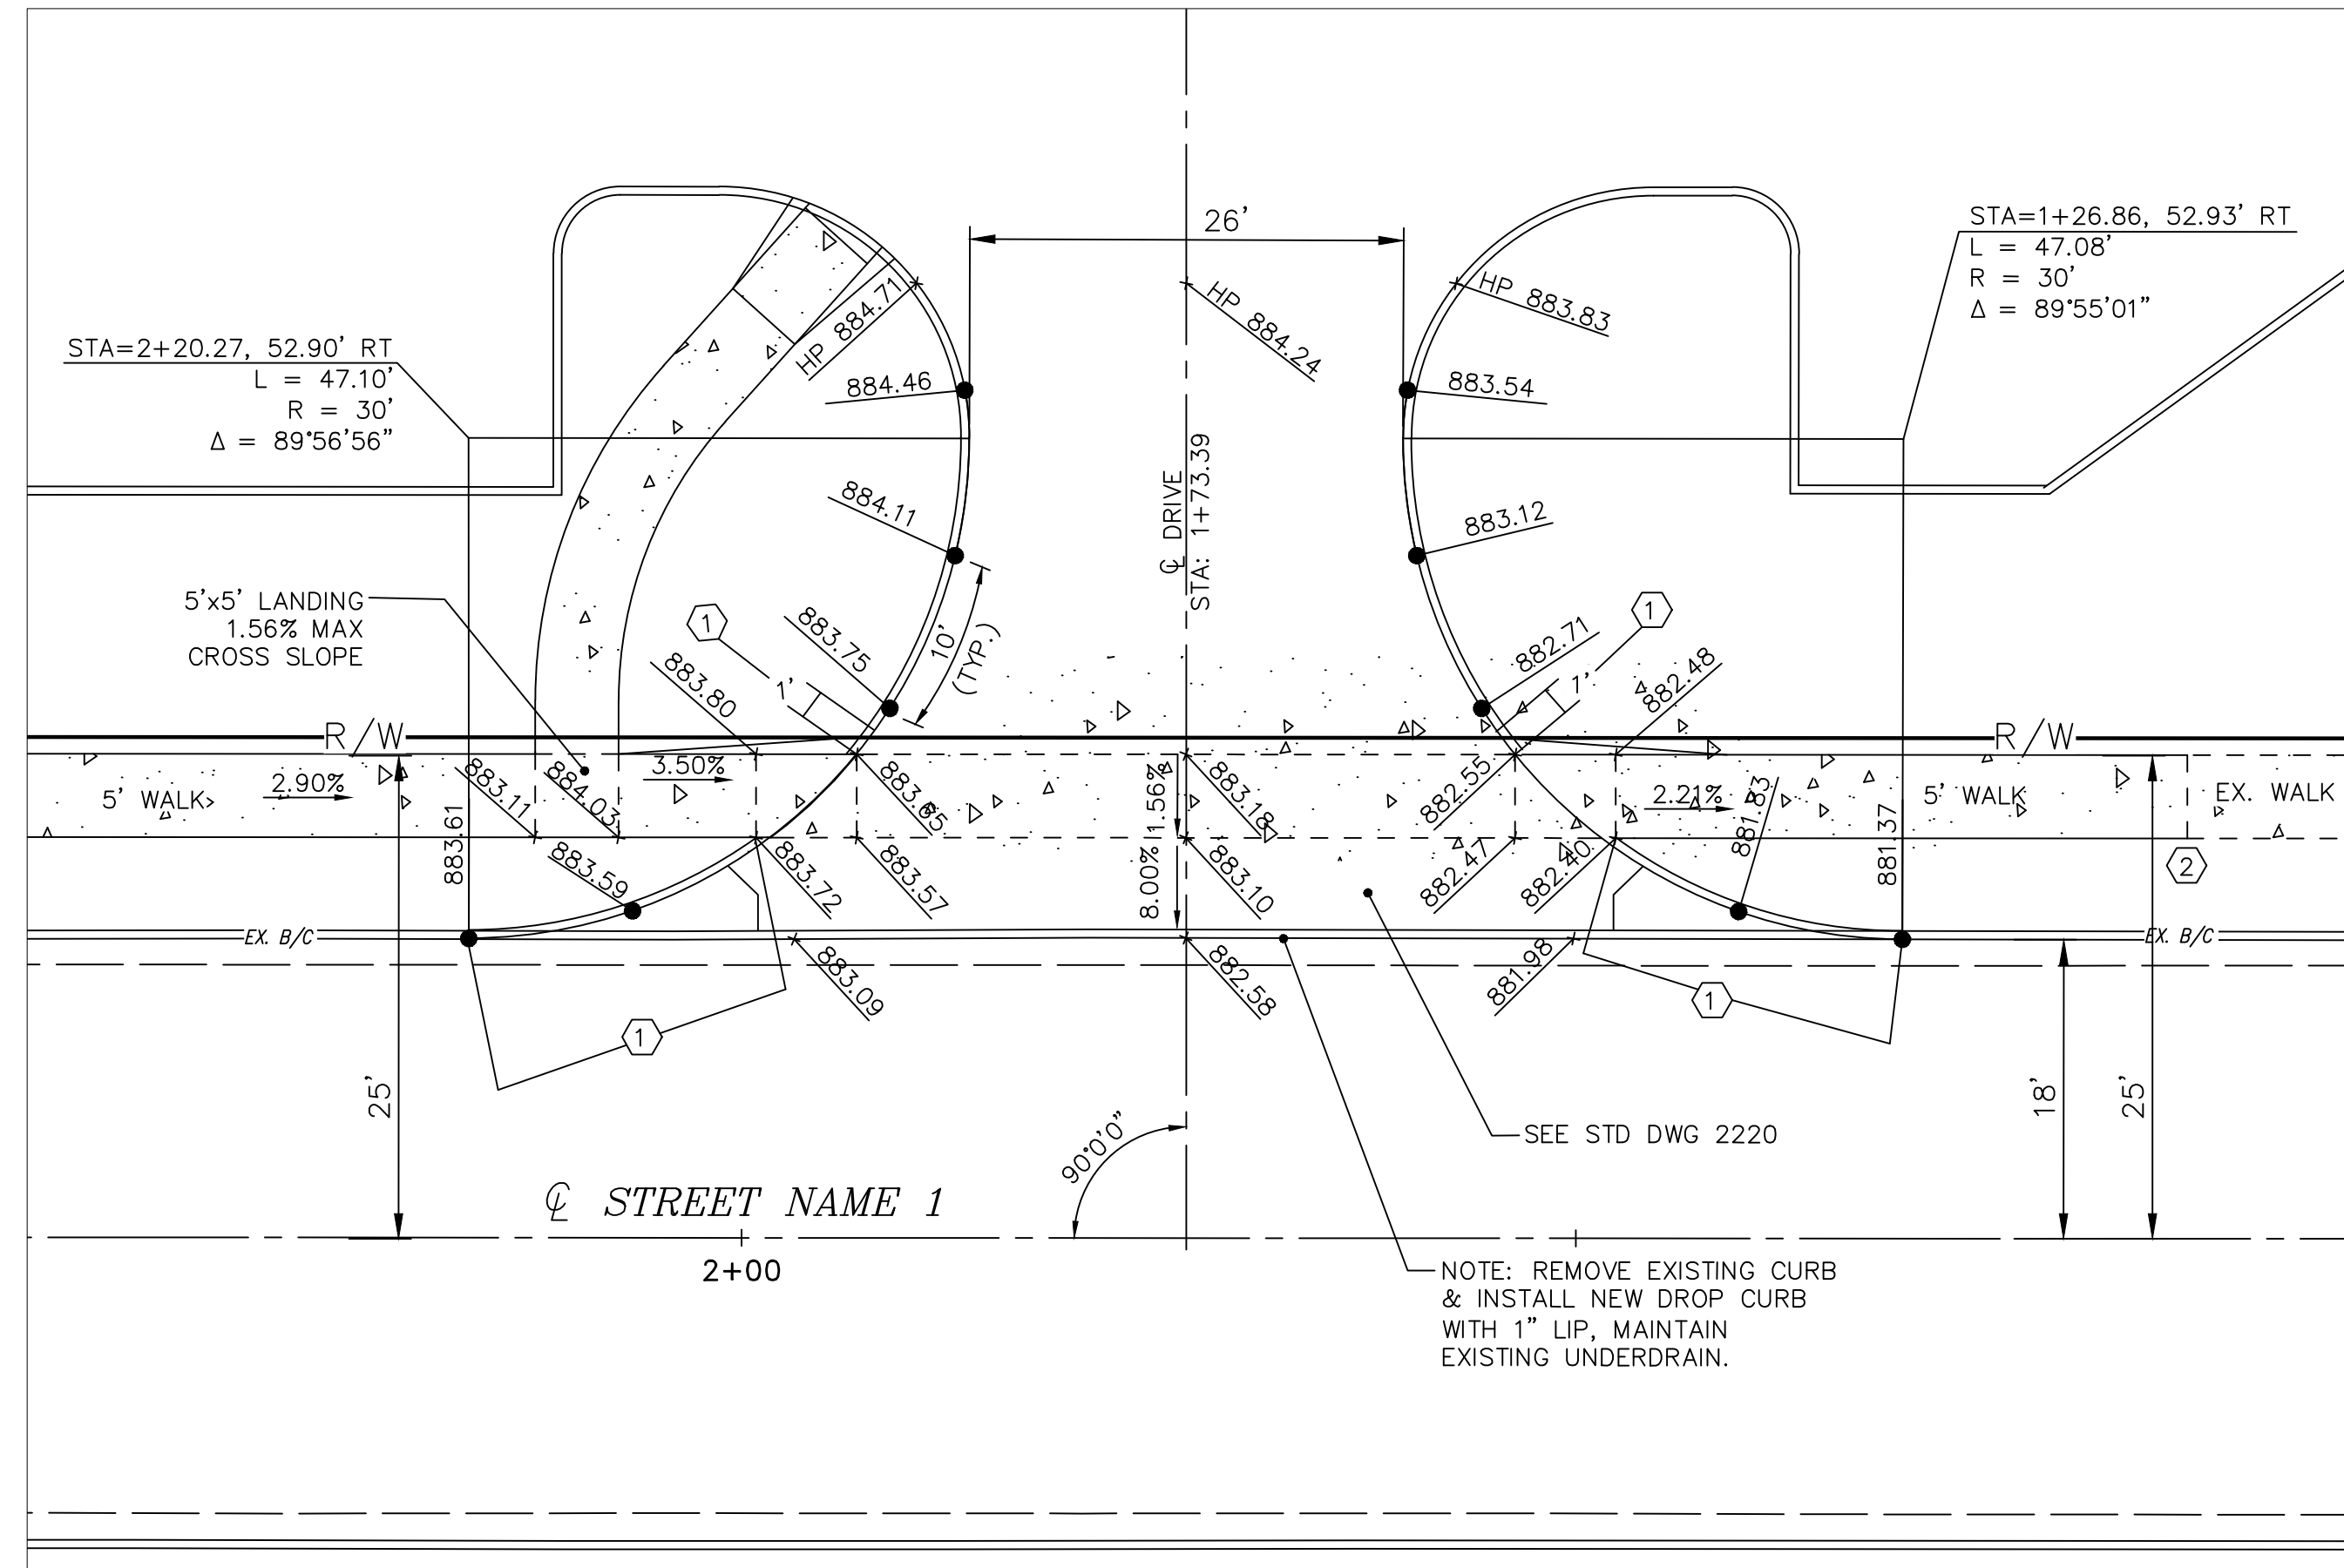


DETAIL - DRIVE STREET NAME 1 @ STATION 1+73.39

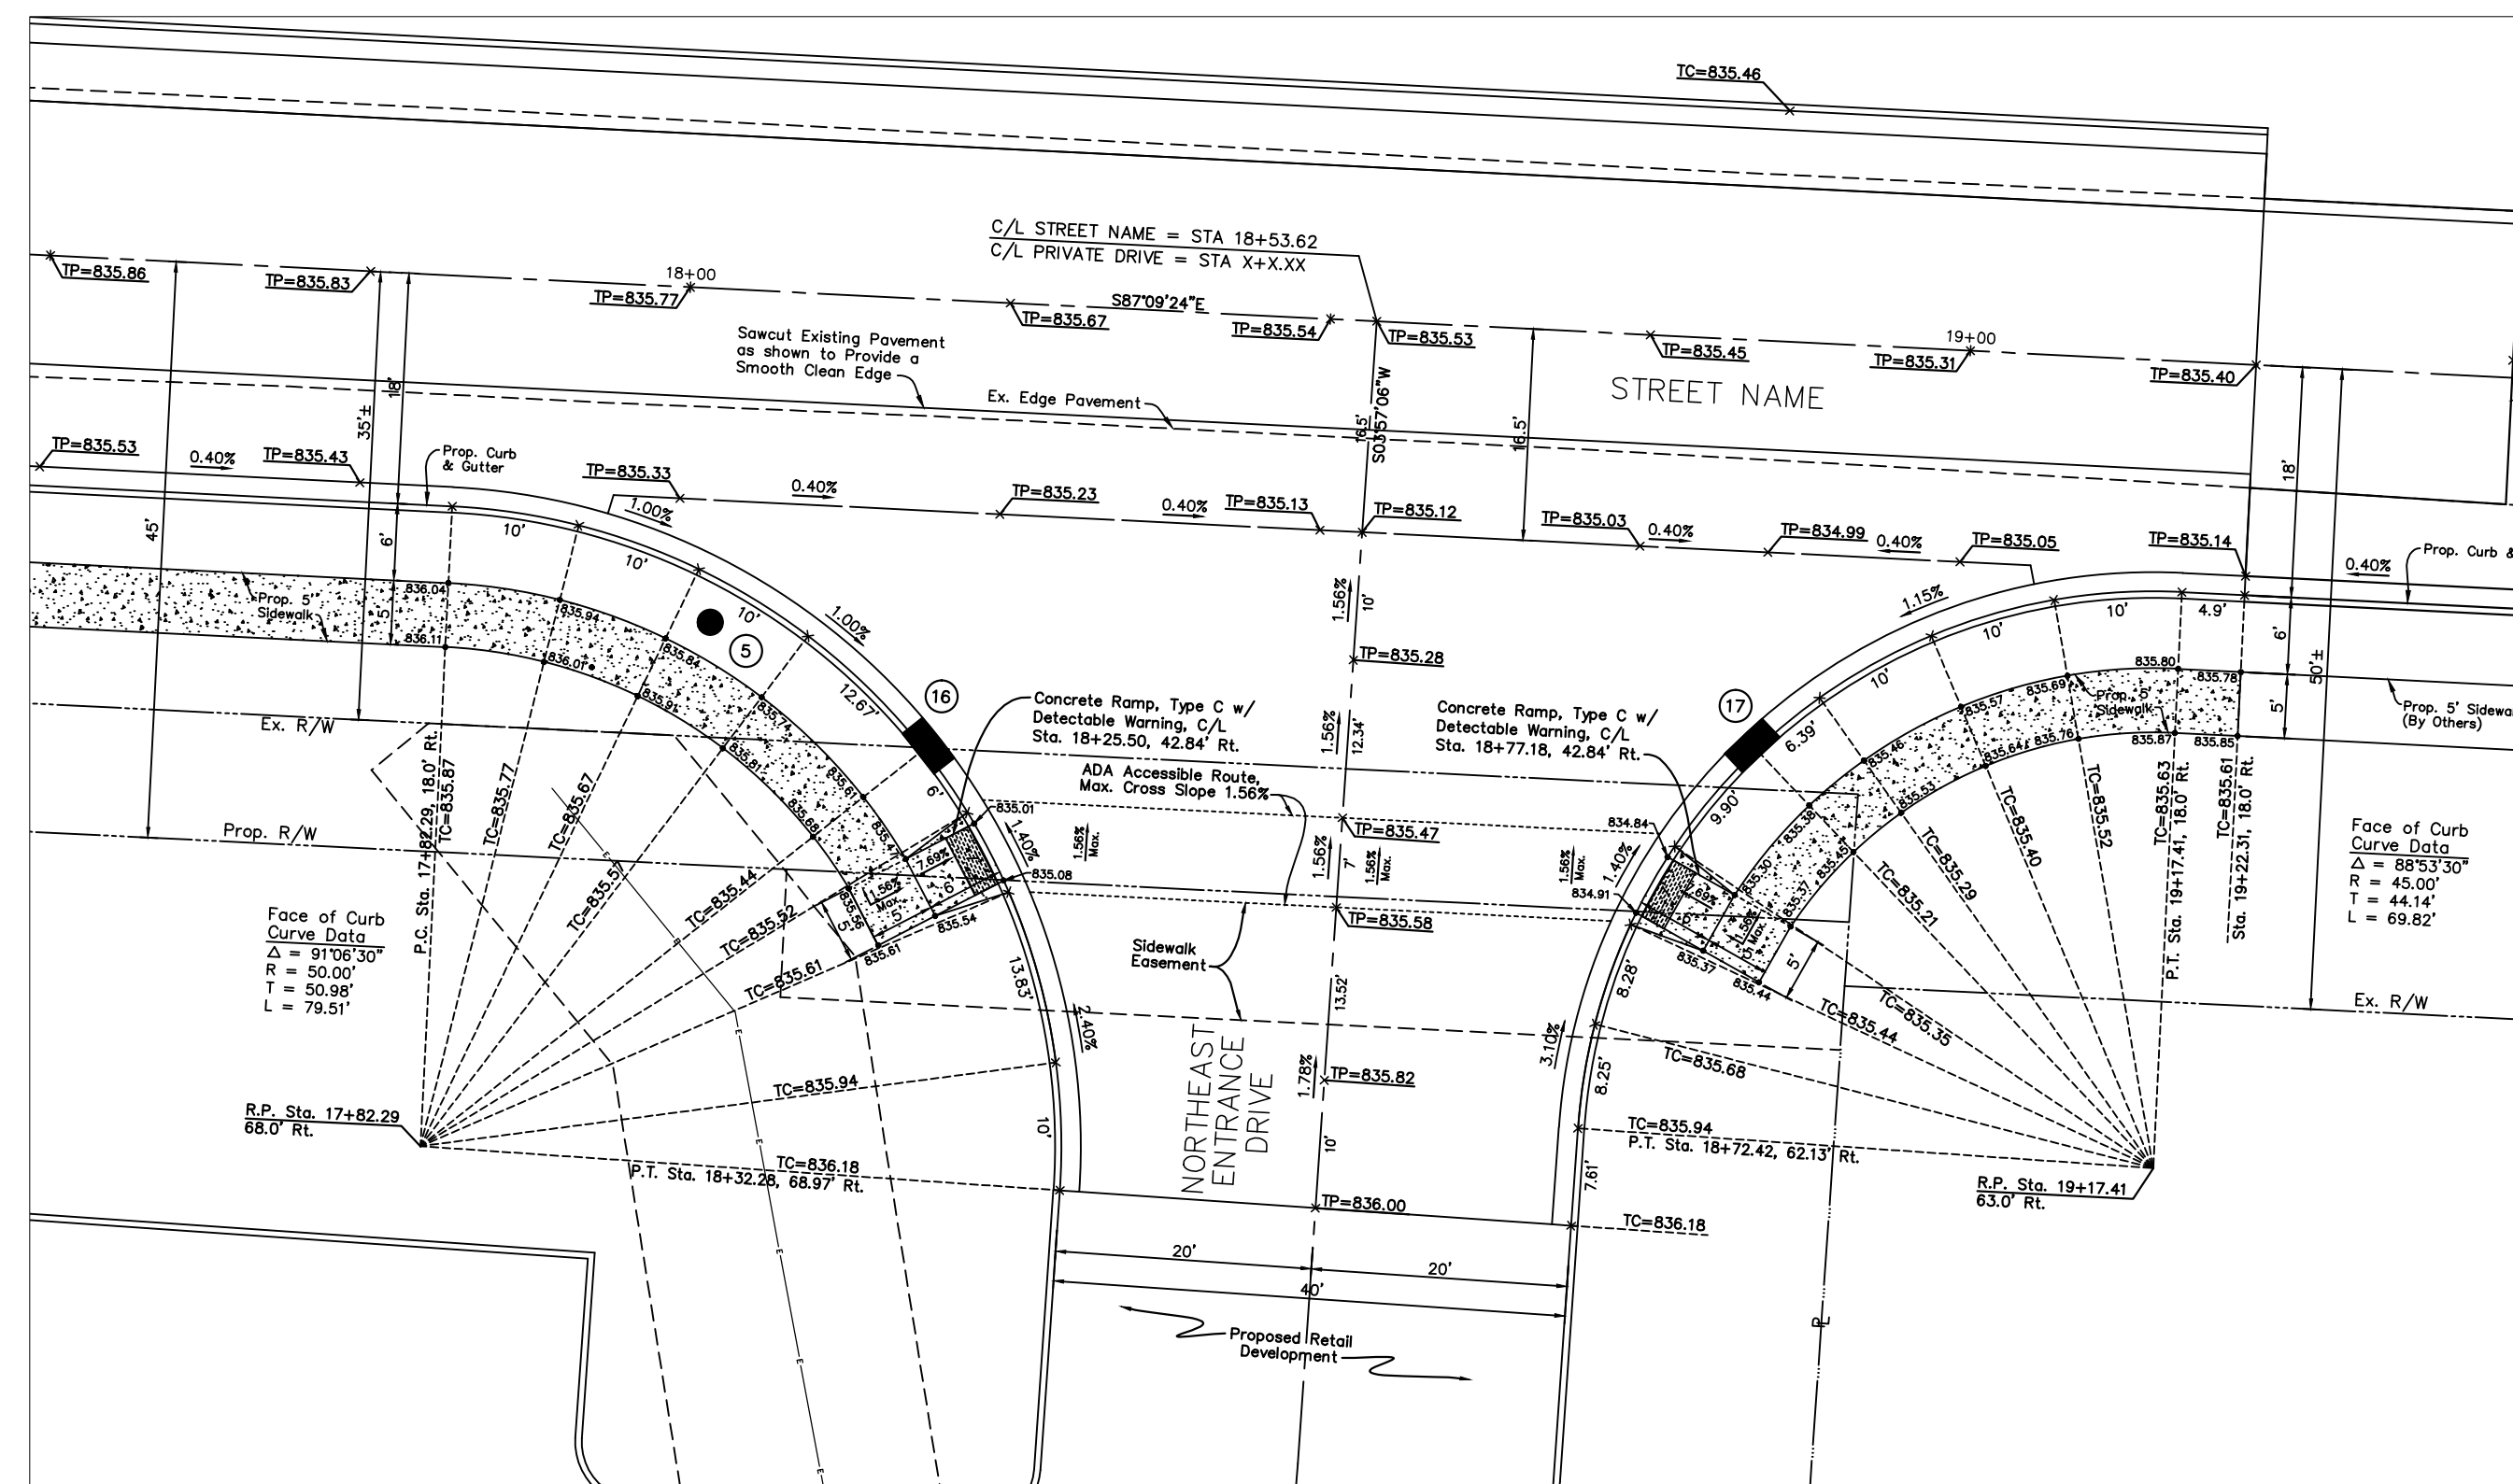


DETAIL - DRIVE STREET NAME 1 @ STATION 18+53.62

Drive designed as Commercial Drive
per Std Dwg 2203 (drop curb w/ 1" lip)

Drive designed as a Private Street
(No drop curb)

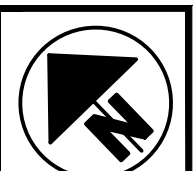


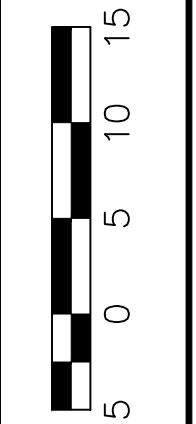

 CALCULATED ABC
 CHECKED ABC

DETAIL-DRIVE
CURBED STREET

PROJECT NAME

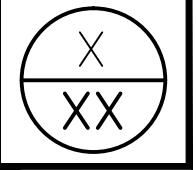

 XXXX-E