


HORIZ. SCALE

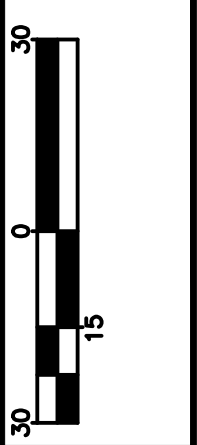


CALCULATED
CHECKED

LANDSCAPE PLAN STA. 150+00 TO STA. 154+00
LANDSCAPE PLAN STA. 124+00 TO STA. 130+50

PROJECT NAME




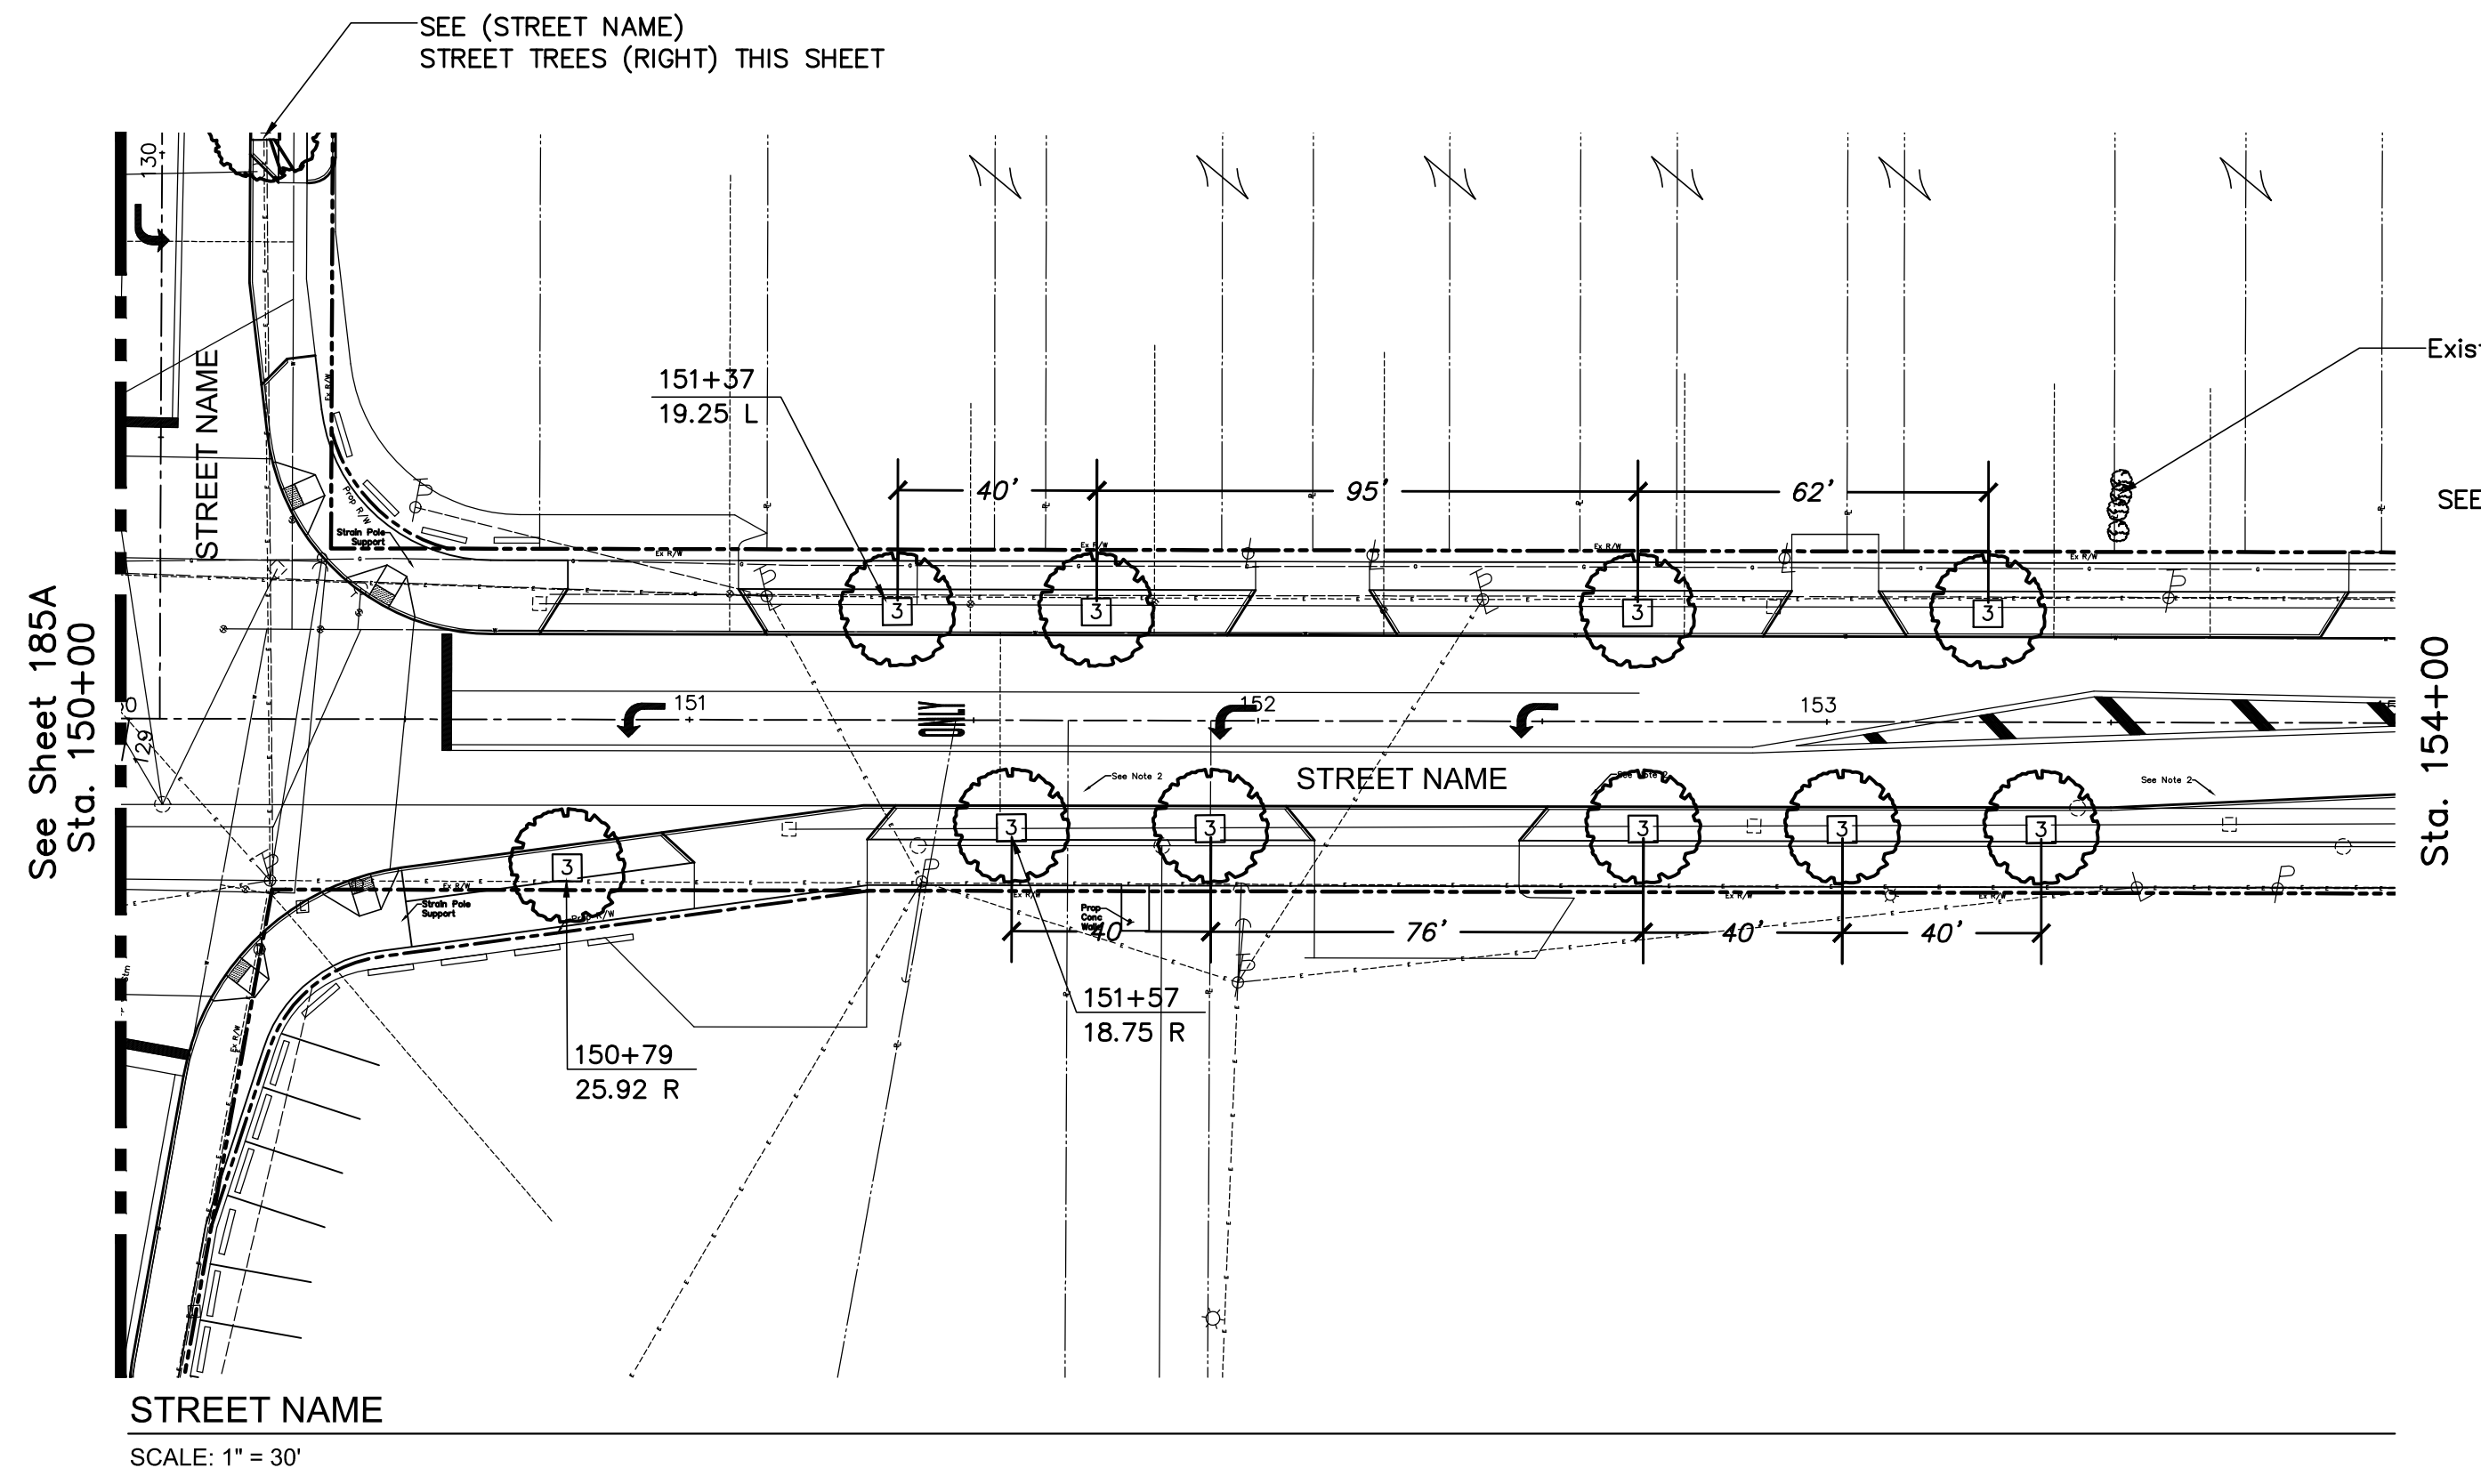


XXXX-E




STREET NAME
SCALE: 1" = 30'

ITEM NO.	ESTIMATE QUANTITIES	KEY	UNIT	DESCRIPTION		
				PLANTING	SIZE	COMMENTS
661	44	ACE	EACH	ACER ginnala 'MOZART' MOZART AMUR MAPLE	2" CAL.	B&B
661	32	MAA	EACH	MAACKIA amurensis 'STARBURST' STARBURST AMUR MAACKIA	2" CAL.	B&B
661	10	SYR	EACH	SYRINGA retic ulata 'IVORY SILK' IVORY SILK TREE LILAC	2" CAL.	B&B, TREE FORM
				MISC.		
662	2150		GAL.	LANDSCAPE WATERING (25 GAL./TREE)		

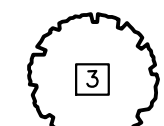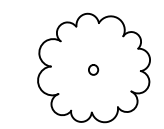
LEGEND:

-  ACE - MOZART AMUR MAPLE
-  MAA - STARBURST AMUR MAACKIA
-  SYR - IVORY SILK TREE LILAC
-  EXISTING DECIDUOUS TREE TO REMAIN
-  EXISTING EVERGREEN TREE TO REMAIN
-  EXISTING SHRUBS TO REMAIN

NOTE:
REMOVE DEAD & BROKEN BRANCHES
& ALL SUCKER GROWTH. DO NOT DAMAGE
OR REMOVE CENTRAL LEADER.

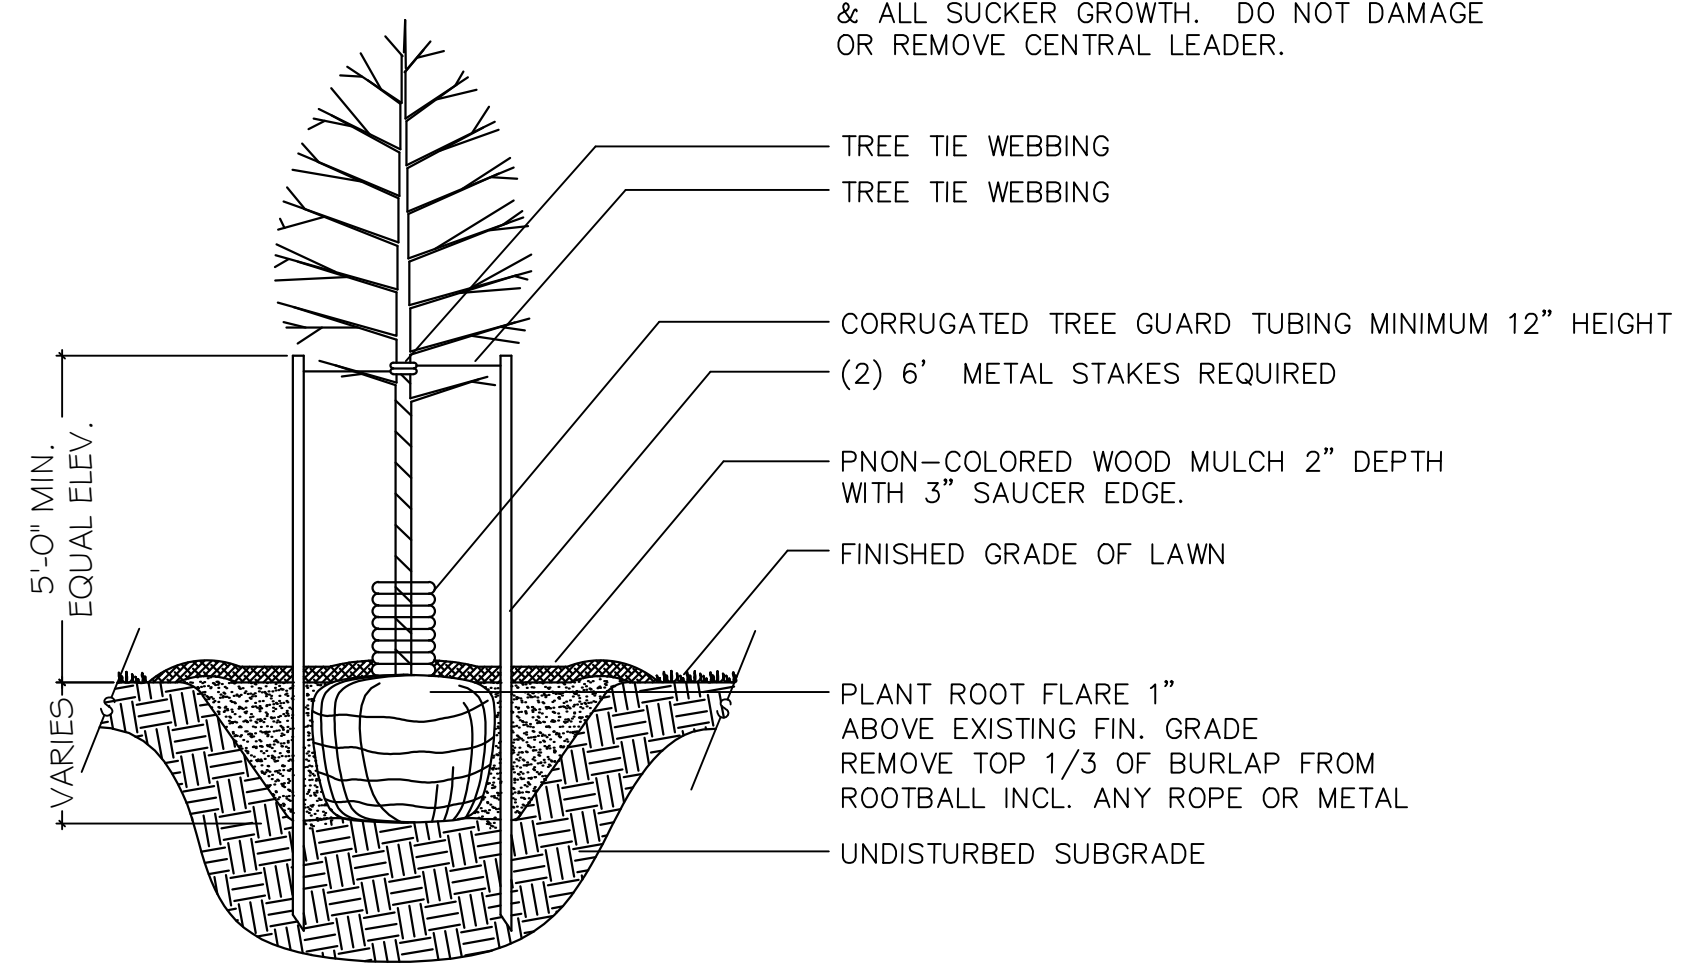

STREET TREE PLANTING
N.T.S.

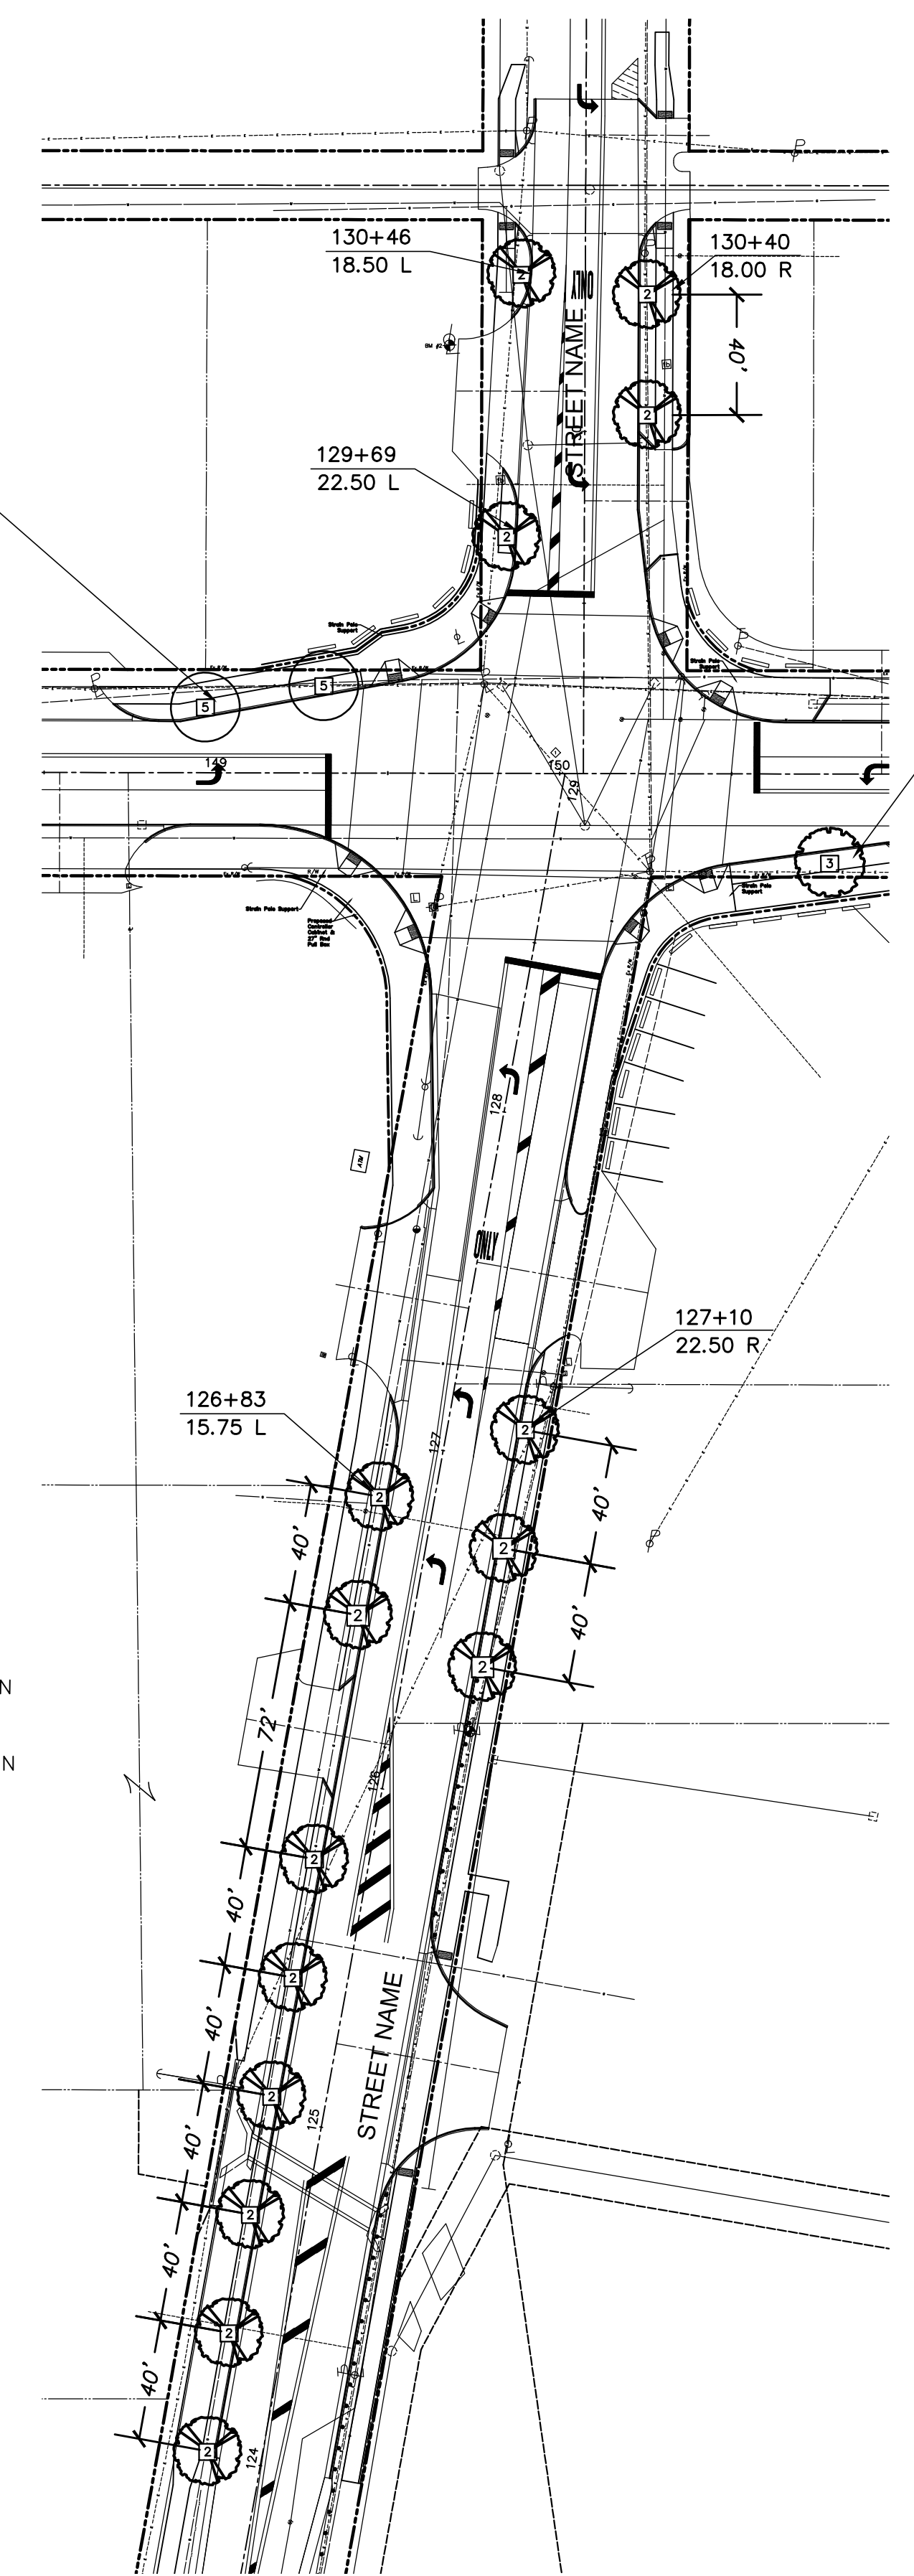

STREET NAME
SCALE: 1" = 40'

REVISION 6/27/14