



CITY OF COLUMBUS

DEPARTMENT OF BUILDING AND ZONING SERVICES

One Stop Shop Zoning Report Date: Thu Jun 4 2015

General Zoning Inquiries: 614-645-8637

SITE INFORMATION

Address: 3740 W DUBLIN-GRANVILLE RD COLUMBUS OH 43235

Mailing Address: PO BOX 182334

COLUMBUS, OH 43218-2334

Owner: HUNTINGTON NATIONAL BANK

Parcel Number: 590231114

ZONING INFORMATION

Zoning: Z87-1435B, Commercial, CPD
effective 1/12/2004, Height District H-66

Board of Zoning Adjustment (BZA): N/A

Commercial Overlay: SAWMILL ROAD RCO

Graphic Commission: N/A

Area Commission: N/A

Planning Overlay: N/A

Historic District: N/A

Historic Site: No

Council Variance: N/A

Flood Zone: OUT

Airport Overlay Environs: N/A


PENDING ZONING ACTION

Zoning: N/A

Board of Zoning Adjustment (BZA): N/A

Council Variance: N/A

Graphic Commission: N/A

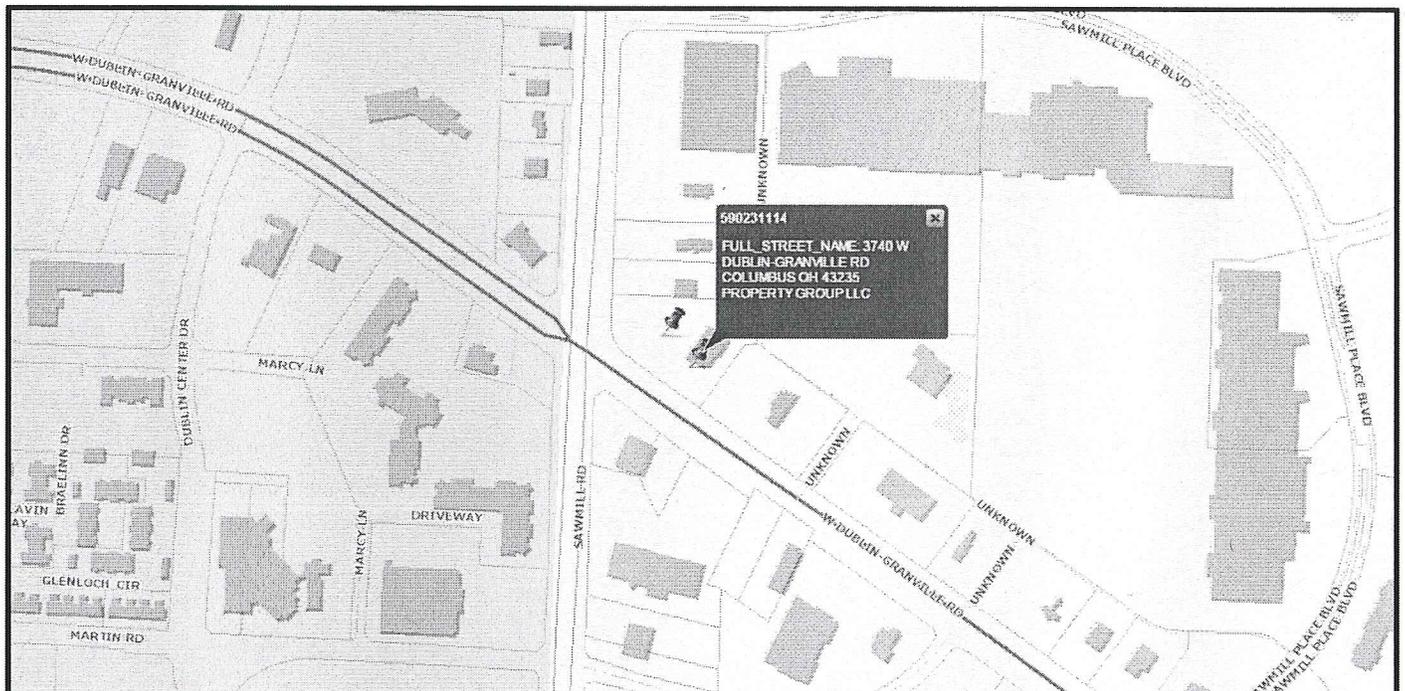

3740 WEST DUBLIN-GRANVILLE ROAD



Graphics Commission Application

757 Carolyn Avenue, Columbus, Ohio 43224
Phone: 614-645-7433 • www.bzs.columbus.gov

OFFICE USE ONLY

Application Number: GC15-020 Date Received: 18 MAR 2015
Application Accepted by: [Signature] Fee: \$1900
Commission/Civic:
Existing Zoning:
Comments:

TYPE(S) OF ACTION REQUESTED (Check all that apply):

- [] Variance [X] Graphics Plan [] Special Permit [] Miscellaneous Graphic

Indicate what the proposal is and list applicable code sections. State what it is you are requesting.
Permit graphics plan for a new bank building.

LOCATION

Certified Address: 3740 West Dublin-Granville Road City: Columbus, OH Zip: 43017

Parcel Number (only one required): 590-231114

APPLICANT

Applicant Name: Philadelphia Sign Phone Number: 856-829-1460 Ext.:

Address: 707 West Spring Garden City/State: Palmyra, NJ Zip: 08065

Email Address: hgotthold@philadelphiasign.com Fax Number:

PROPERTY OWNER(S) [] Check here if listing additional property owners on a separate page

Name: Huntington National Bank Phone Number: Ext.:

Address: P.O. Box 182334 City/State: Columbus, OH Zip: 43218

Email Address: Fax Number:

ATTORNEY / AGENT (Check one): [X] Attorney [] Agent

Name: Jeffrey L. Brown - Smith & Hale LLC Phone Number: 221-4255 Ext.:

Address: 37 West Broad Street, Suite 460 City/State: Columbus, OH Zip: 43215

Email Address: jlbrown@smithandhale.com Fax Number: 221-4409

SIGNATURES (All signatures must be provided and signed in blue ink)

APPLICANT SIGNATURE Philadelphia Sign By: [Signature]

PROPERTY OWNER SIGNATURE Huntington National Bank By: [Signature]

ATTORNEY / AGENT SIGNATURE [Signature]

PLEASE NOTE: Incomplete information will result in the rejection of this submittal.
Applications must be submitted by appointment. Call 614-645-4522 to schedule.
Please make checks payable to the Columbus City Treasurer

3740 WEST DUBLIN-GRANVILLE ROAD



Graphics Commission Application

757 Carolyn Avenue, Columbus, Ohio 43224
Phone: 614-645-7433 • www.bzs.columbus.gov

AFFIDAVIT

STATE OF OHIO
COUNTY OF FRANKLIN

Being first duly cautioned and sworn (1) NAME Jeffrey L. Brown
of (1) MAILING ADDRESS Smith & Hale LLC, 37 West Broad Street, Suite 460, Columbus, OH 43215

deposes and states that (he/she) is the applicant, agent, or duly authorized attorney for same and the following is a list of the name(s) and mailing address(es) of all the owners of record of the property located at

(2) per CERTIFIED ADDRESS FOR PROPERTY 3740 West Dublin-Granville Road

for which application for a rezoning, variance, special permit or graphics plan was filed with the Department of Building and Zoning Services, on (3)

(THIS LINE TO BE FILLED OUT BY CITY STAFF)

SUBJECT PROPERTY OWNERS NAME (4) Huntington National Bank
AND MAILING ADDRESS P.O. Box 182334
Columbus, OH 43218

APPLICANT'S NAME AND PHONE # Philadelphia Sign
(same as listed on front application) 856-829-1460

AREA COMMISSION OR CIVIC GROUP (5) Far Northwest Coalition
AREA COMMISSION ZONING CHAIR John Murley
OR CONTACT PERSON AND ADDRESS 3608 Waterbury Lane
Powell, OH 43235

and that the following is a list of the names and complete mailing addresses, including zip codes, as shown on the County Auditor's Current Tax List or the County Treasurer's Mailing List, of all the owners of record of property within 125 feet of the exterior boundaries of the property for which the application was filed, and all of the owners of any property within 125 feet of the applicant's or owner's property in the event the applicant or the property owner owns the property contiguous to the subject property:

Table with 3 columns: (6) PROPERTY OWNER NAME, (6a) PROPERTY ADDRESS, (6b) PROPERTY OWNER MAILING ADDRESS. Includes multiple empty rows for listing owners.

(7) Check here if listing additional property owners on a separate page.

(8) SIGNATURE OF AFFIANT [Handwritten Signature]

Sworn to before me and signed in my presence this 18th day of May, in the year 2015

(8) SIGNATURE OF NOTARY PUBLIC [Handwritten Signature]

My Commission Expires 9/4/15



Notary Seal Here
Natalie C. Timmons
Notary Public, State of Ohio
My Commission Expires 09-04-2015

PLEASE NOTE: Incomplete information will result in the rejection of this submittal.
Applications must be submitted by appointment. Call 614-645-4522 to schedule.
Please make checks payable to the Columbus City Treasurer

3740 WEST DUBLIN-GRANVILLE ROAD

Graphics Commission Application



757 Carolyn Avenue, Columbus, Ohio 43224
Phone: 614-645-7433 • www.bzs.columbus.gov

STATEMENT OF HARDSHIP

APPLICATION #

Any request for a Variance from this Graphics Code shall be heard and decided by the Graphics Commission as provided by the Graphics Code.

3382.05 Variance

- A. The Graphics Commission shall have the power, upon application, to grant a Variance from one (1) or more provisions of this Graphics Code. No Variance shall be granted unless the Commission finds that a hardship exists, based upon special physical conditions which:
1. Are due to exceptional shallowness, shape, topographic conditions or other extraordinary situations peculiar to the premises itself; or
2. Differentiate the premises from other premises in the same zoning district and the general vicinity; or
3. Prevent a reasonable return in service, use of income compared to other conforming premises in the same district; and
4. Where the result of granting the Variance will not be injurious to neighboring properties and will not be contrary to the public interest or to the intent and purpose of the Graphics Code.
B. In granting a Variance, the Graphics Commission may impose such requirements and conditions regarding the location, character, and other features of the graphics as the Commission deems necessary to carry out the intent and purpose of this Graphics Code and to otherwise safeguard public safety and welfare.
C. Nothing in this Graphics Code shall be construed as authorizing the Commission to affect changes in the Zoning Map or to add to the uses permitted in any district.

I have read Section 3382.05, Variance, and believe my application for relief from the requirements of the Graphics Code satisfies the four criteria for a variance in the following ways:

N/A

Multiple horizontal lines for providing details of the variance criteria.

Signature of Applicant

Philadelphia Sign By: [Handwritten Signature]


Date 5/18/15

PLEASE NOTE: Incomplete information will result in the rejection of this submittal. Applications must be submitted by appointment. Call 614-645-4522 to schedule. Please make checks payable to the Columbus City Treasurer

3740 WEST DUBLIN-GRANVILLE ROAD

Graphics Plan
3740 West Dublin-Granville Road

The property owners want to demolish the existing building and replace it with a new bank building. The Graphics Plan consists of the site plan and the accompanying sign drawing. The signs may be refaced or replaced so long as the approved square footage is not exceed with the new sign. All other signage shall comply with the C-4 commercial zoning classification.

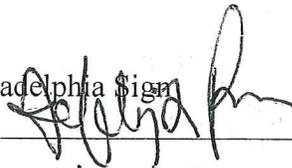Philadelphia Sign
By: 
Date: 5/18/15

3740 WEST DUBLIN-GRANVILLE ROAD

Free Standing Signs			
Sawmill Road	Permitted	3372.806 proposed sign does not comply with regional overlay	Height 20 ft. Code 8 ft. Sq. ft. 100 Code 80
161	Permitted	Reface existing sign	
Access Road	Not Permitted	3372.806 proposed sign does not comply with regional overlay	Height 20 ft. Code 8 ft. Sq. ft. 100 Code 80
Kiosk Sign drive thru lanes	Not Permitted	3377.10 / 32 sq. ft. 9 ft. 7 in. in height	


Wall Signs		
West Elevation	Permitted	39 sq. ft.
East Elevation	Not Permitted	3377.24 / 39 sq. ft.
North Elevation	Not Permitted	3377.24 / 39 sq. ft.
South Elevation	Permitted	3377.24 / 39 sq. ft.



CLARENCE E MINGO II FRANKLIN COUNTY AUDITOR

MAP ID: dlh

DATE: 5/11/15

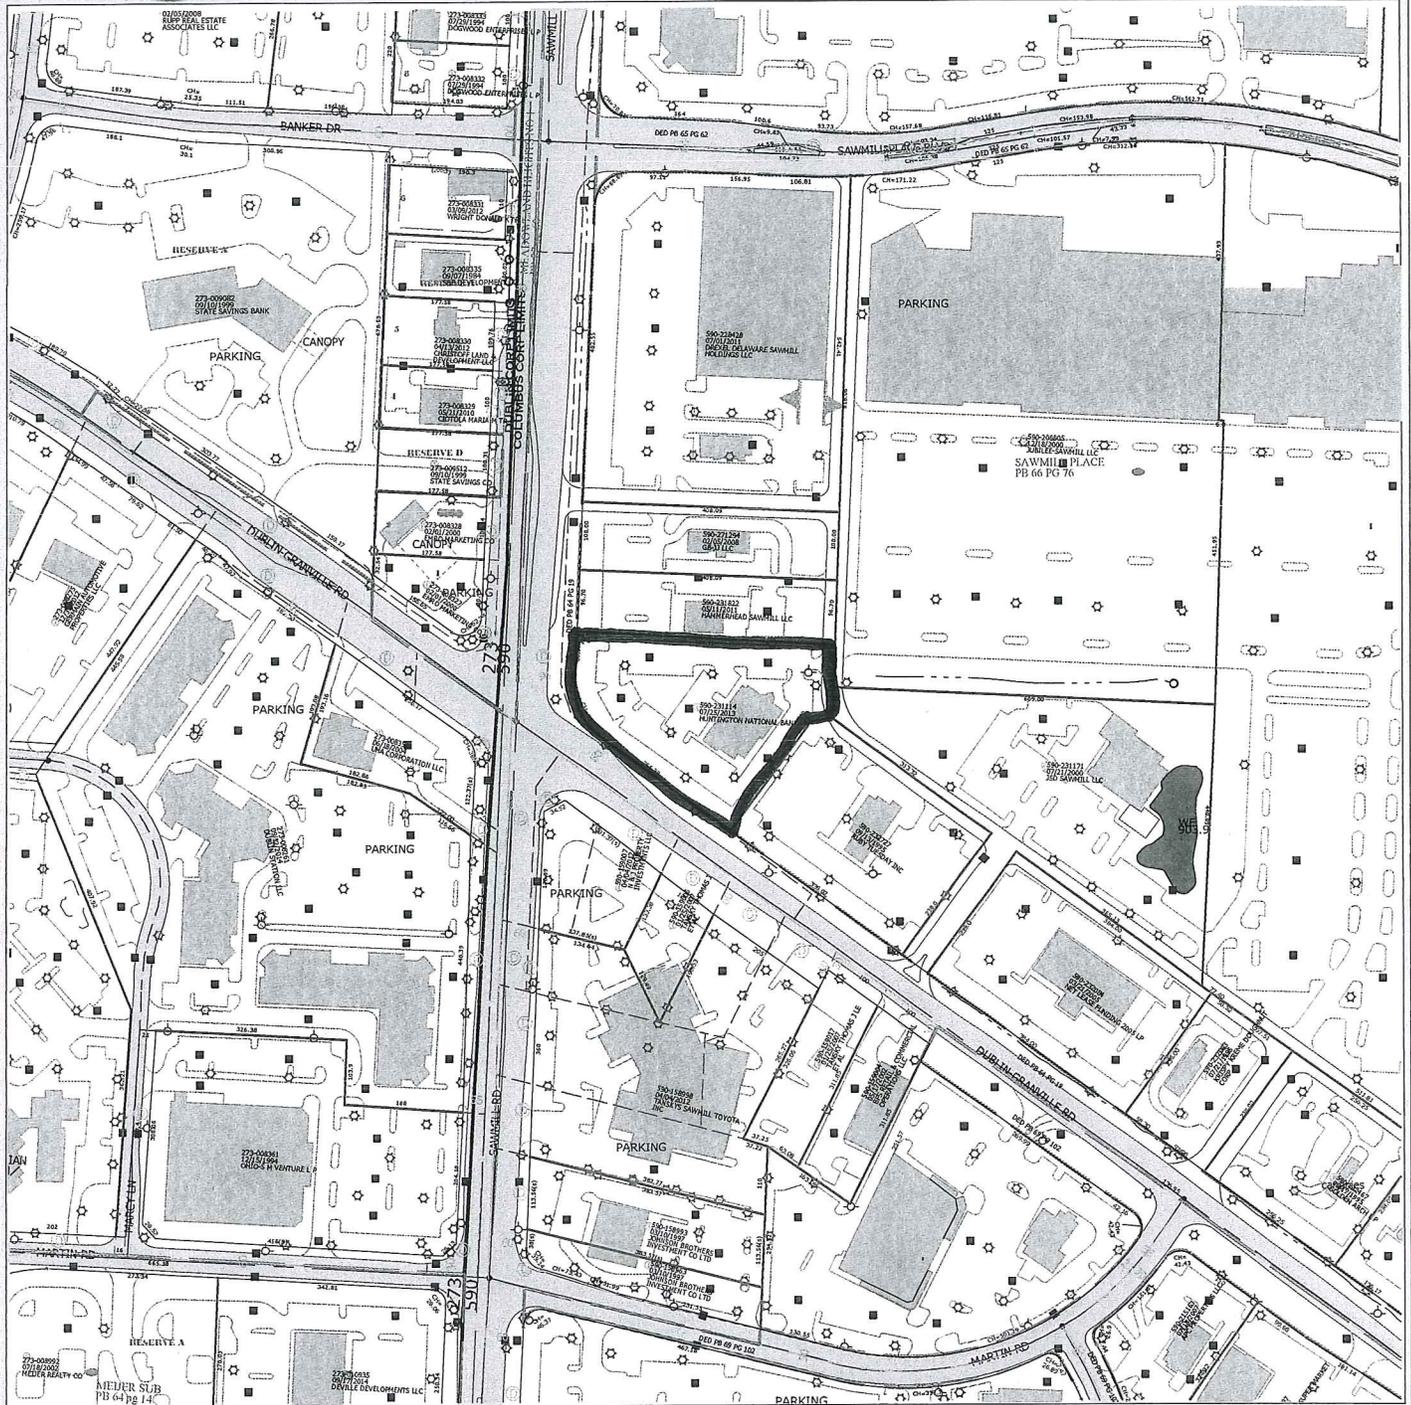

Disclaimer









Scale = 300



This map is prepared for the real property inventory within this county. It is compiled from recorded deeds, survey plats, and other public records and data. Users of this map are notified that the public primary information sources should be consulted for verification of the information contained on this map. The county and the mapping companies assume no legal responsibilities for the information contained on this map. Please notify the Franklin County GIS Division of any discrepancies.



PHILADELPHIASIGN
BRINGING THE WORLD'S BRANDS TO LIFE

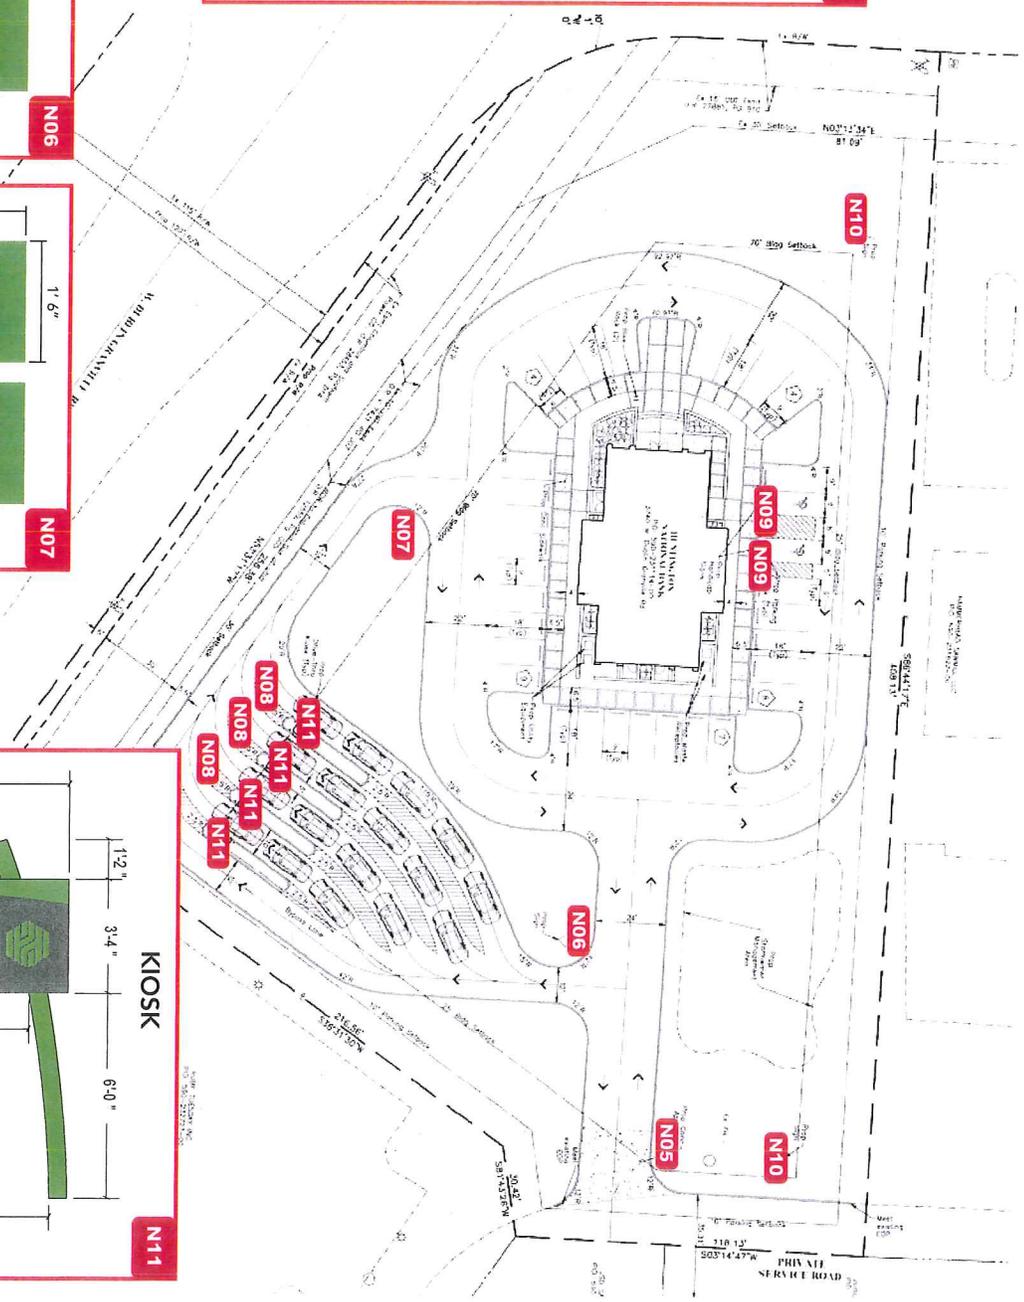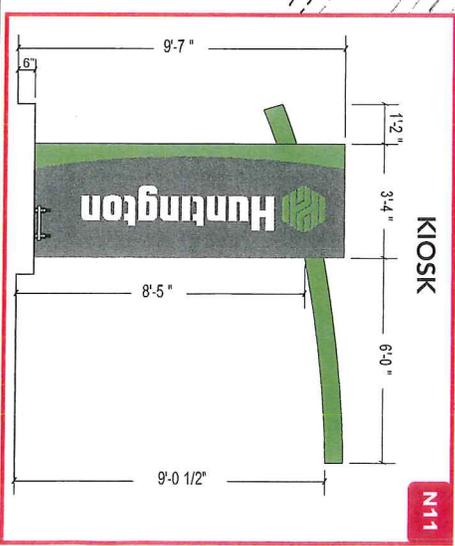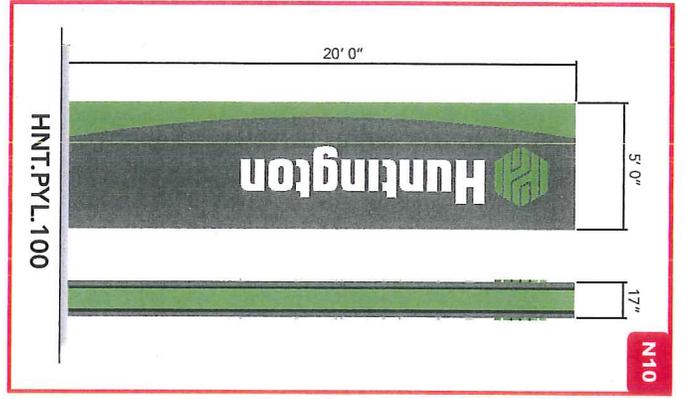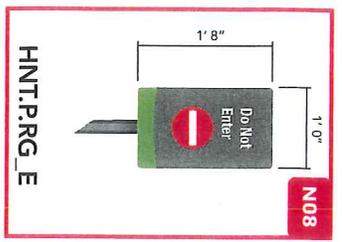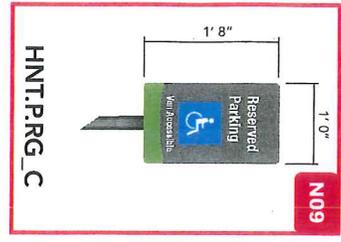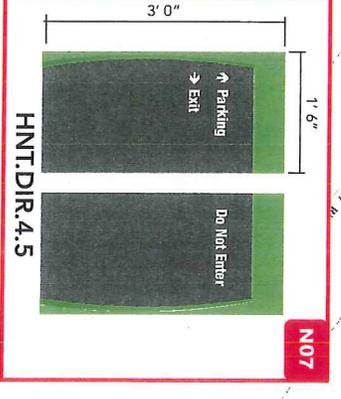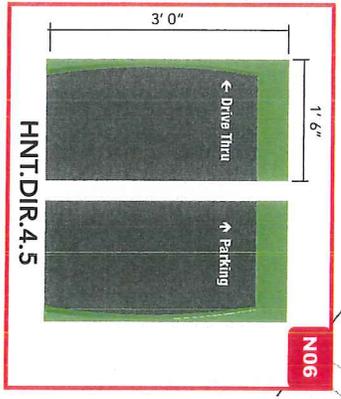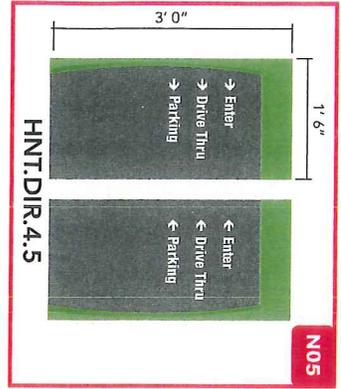


TITLE	Huntington	DWG BY	RJW	DATE	05.06.15
ADDRESS	HNT_NB34 Dublin Granville Rd 3740 West Dublin-Granville Rd Columbus, OH 43235	DWG NUM	A22160	SHEET	5


DATE	REVISION	BY
---	---	---

THIS IS AN ORIGINAL UNPUBLISHED DRAWING CREATED BY P.S.C.O. IT IS SUBMITTED FOR YOUR PERSONAL USE IN CONJUNCTION WITH A PROJECT BEING PLANNED FOR YOU BY P.S.C.O. IT IS NOT TO BE SHOWN TO ANYONE OUTSIDE YOUR ORGANIZATION NOR IS IT TO BE USED, COPIED, REPRODUCED, OR EXHIBITED IN ANY FASHION.

KIOSK'S # 1, 2 & 3

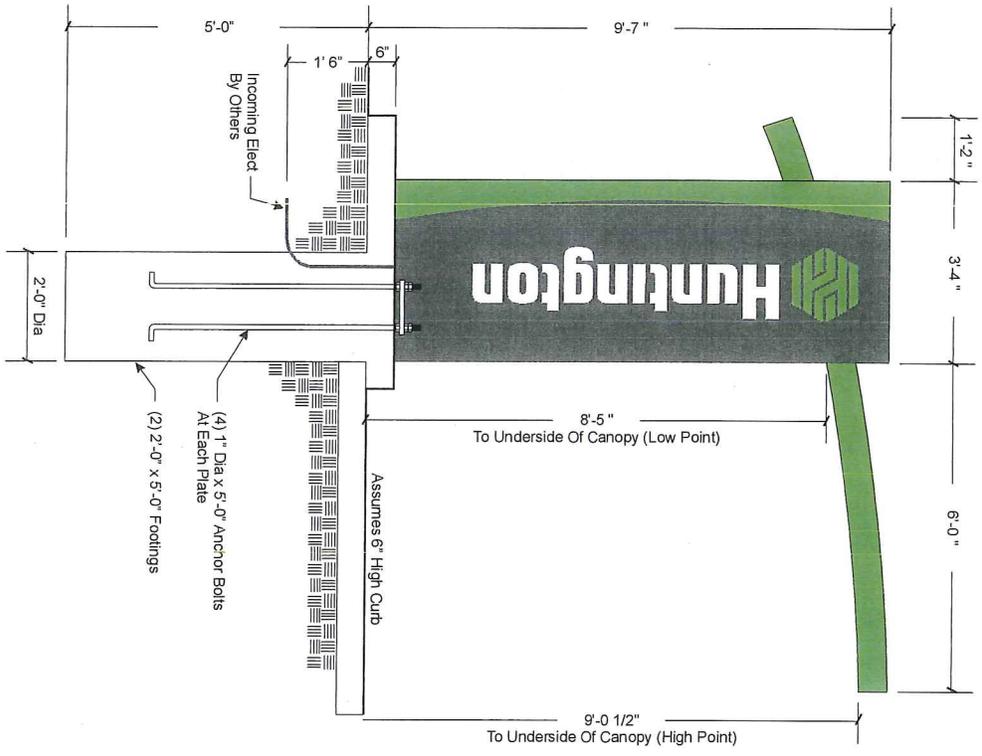

Left Elevation
Scale: NTS

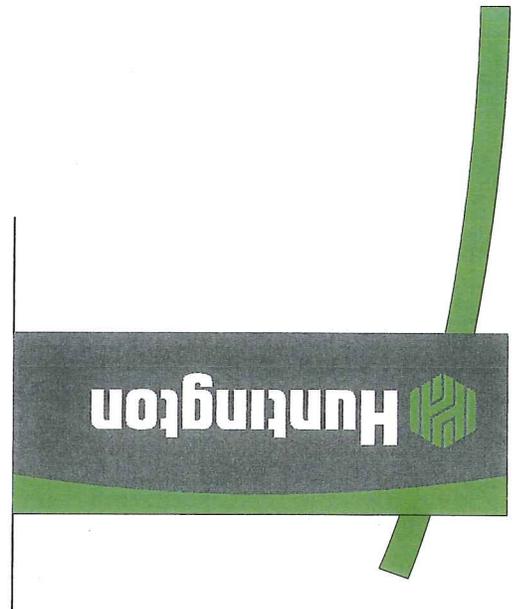


Right Elevation
Scale: NTS

 <p>PHILADELPHIASIGN BRINGING THE WORLD'S BRANDS TO LIFE</p>	TITLE	Huntington	DWG BY	RJW	DATE	05.06.15	DATE	---	REVISION		BY	
	ADDRESS	HNT NB34 Dublin Granville Rd 3740 West Dublin-Granville Rd Columbus, OH 43235		DWG NUM	A22160	SHEET	6	<p>THIS IS AN ORIGINAL UNPUBLISHED DRAWING CREATED BY P.S.C.O. IT IS SUBMITTED FOR YOUR PERSONAL USE IN CONNECTION WITH A PROJECT BEING PLANNED FOR YOU BY P.S.C.O. IT IS NOT TO BE SHOWN TO ANYONE OUTSIDE YOUR ORGANIZATION NOR IS IT TO BE USED, COPIED, REPRODUCED, OR EXHIBITED IN ANY FASHION.</p>				

707 WEST SPRING GARDEN ST • PALMVALE, NJ • 08065 • P: 856-829-1490 • F: 856-829-8549 • WEB: <http://www.philadelphiasign.com>

KIOSK'S # 1, 2 & 3

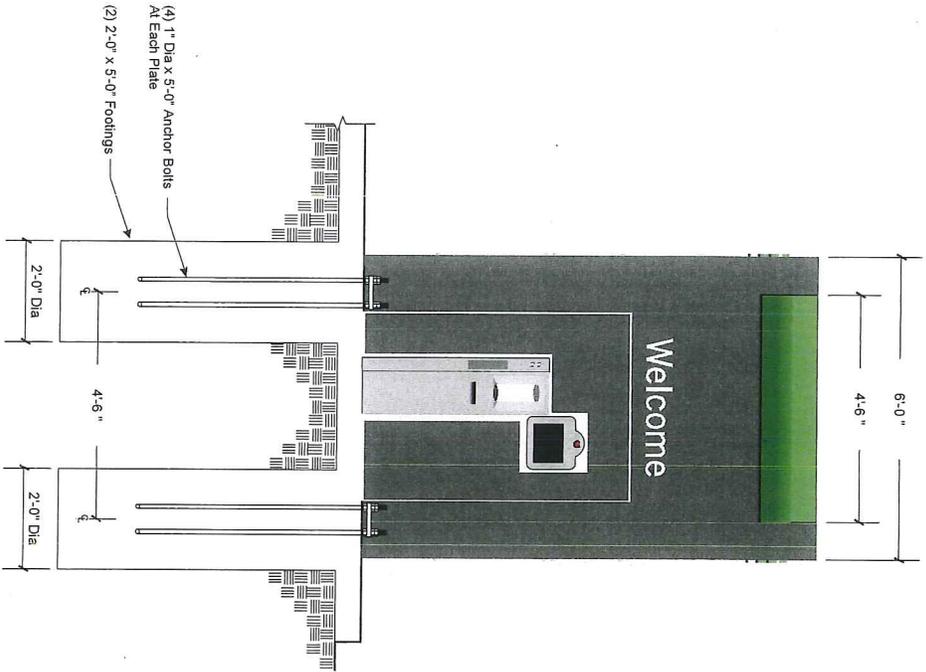

Front Elevation
Scale: NTS




Rear Elevation
Scale: NTS

 <p>PHILADELPHIASIGN BRINGING THE WORLD'S BRANDS TO LIFE</p>		<p>TITLE: Huntington</p>		<p>DWG BY: RJW</p>		<p>DATE: 05.06.15</p>		<p>DATE: ---</p>		<p>REVISION: ---</p>		<p>BY: ---</p>	
<p>ADDRESS: HNT_NB34 Dublin Granville Rd 3740 West Dublin-Granville Rd Columbus, OH 43235</p>		<p>DWG NUM: A22160</p>		<p>SHEET: 7</p>		<p>THIS IS AN ORIGINAL UNPUBLISHED DRAWING CREATED BY P.S.C.O. IT IS SUBMITTED FOR YOUR PERSONAL USE IN CONNECTION WITH A PROJECT BEING PLANNED FOR YOUR P.S.C.O. IT IS NOT TO BE SHOWN TO ANYONE OUTSIDE YOUR ORGANIZATION NOR IS IT TO BE USED, COPIED, REPRODUCED, OR EXHIBITED IN ANY FASHION.</p>							

INFILL PANEL

NOTE: EXACT POSITIONING ANGLE OF VIDEO SCREEN NEEDED PRIOR TO INFILL PANEL FABRICATION!

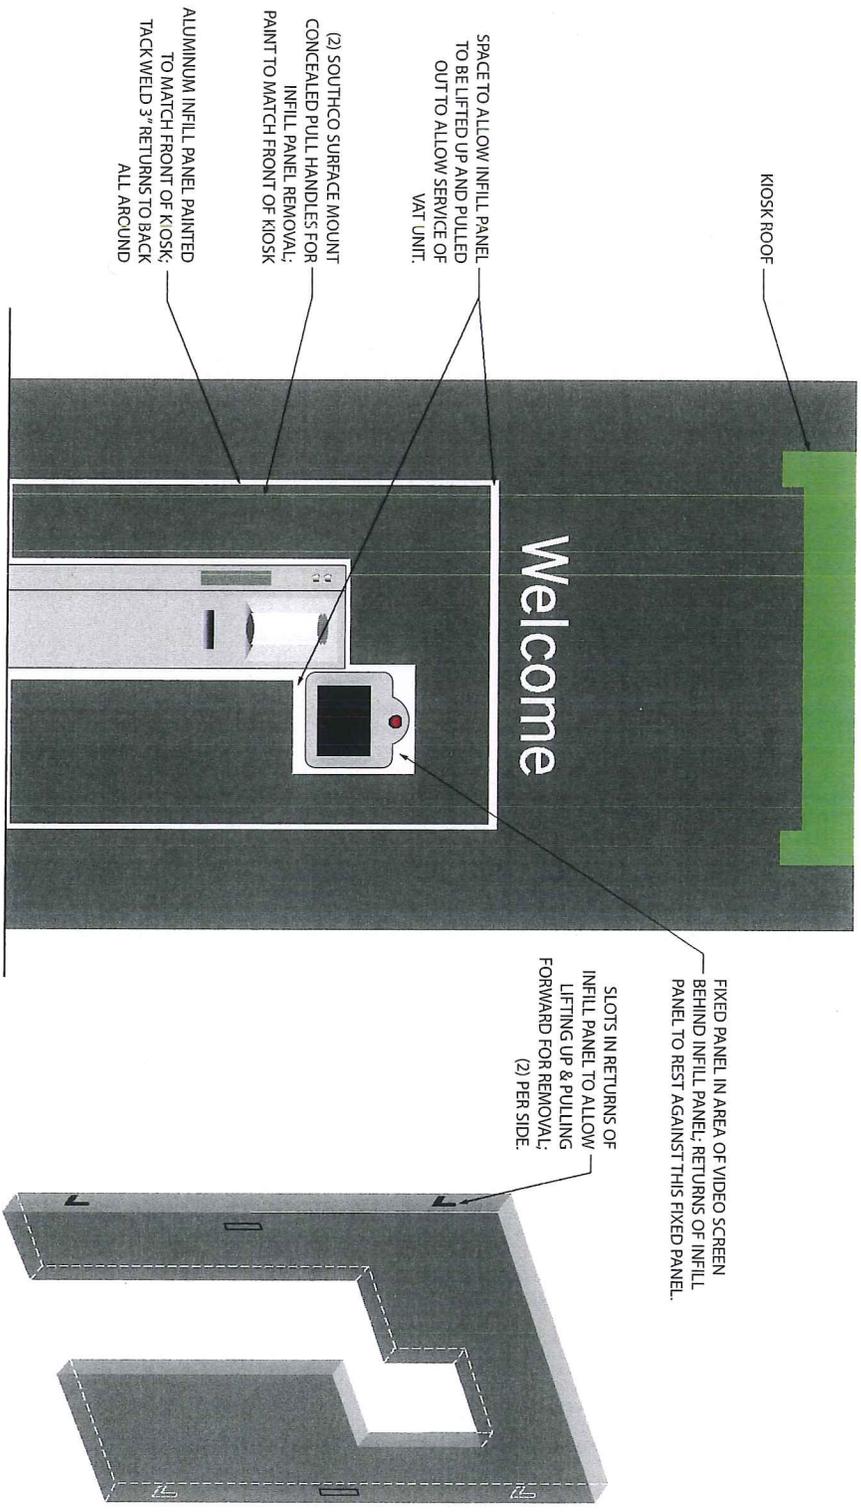

FRONT ELEVATION
SCALE: 1/2" = 1' 0"

INFILL PANEL (Front View)
NTS




PHILADELPHIASIGN

BRINGING THE WORLD'S BRANDS TO LIFE

TITLE	Huntington	DWG BY	RJW	DATE	05.06.15	REVISION	---
ADDRESS	HNT NB34 Dublin Granville Rd 3740 West Dublin-Granville Rd Columbus, OH 43235			DWG NUM	A22160	SHEET	8

THIS IS AN ORIGINAL UNPUBLISHED DRAWING CREATED BY P.S.C.O. IT IS SUBMITTED FOR YOUR PERSONAL USE IN CONJUNCTION WITH A PROJECT BEING PLANNED FOR YOU BY P.S.C.O. IT IS NOT TO BE SHOWN TO ANYONE OUTSIDE YOUR ORGANIZATION NOR IS IT TO BE USED, COPIED, REPRODUCED, OR EXHIBITED IN ANY FASHION.

KIOSK # 4

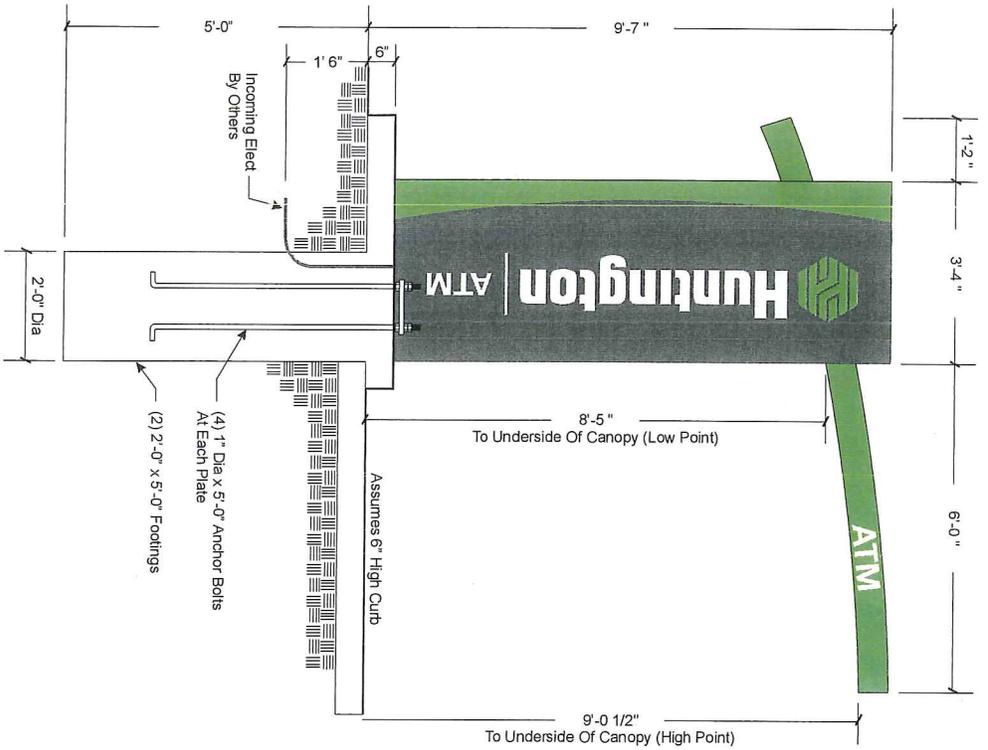

Left Elevation
Scale: NTS




Right Elevation
Scale: NTS




PHILADELPHIASIGN
BRINGING THE WORLD'S BRANDS TO LIFE

TITLE	Huntington	DWG BY	RJW	DATE	05.06.15	DATE	---	REVISION		BY	
ADDRESS	HNT_NB34 Dublin Granville Rd 3740 West Dublin-Granville Rd Columbus, OH 43235			DWG NUM	A22160	SHEET	9			THIS IS AN ORIGINAL UNPUBLISHED DRAWING CREATED BY P.S.C.O. IT IS SUBMITTED FOR YOUR PERSONAL USE IN CONJUNCTION WITH A PROJECT BEING PLANNED FOR YOU BY P.S.C.O. IT IS NOT TO BE SHOWN TO ANYONE OUTSIDE YOUR ORGANIZATION NOR IS IT TO BE USED, COPIED, REPRODUCED, OR EXHIBITED IN ANY FASHION.	

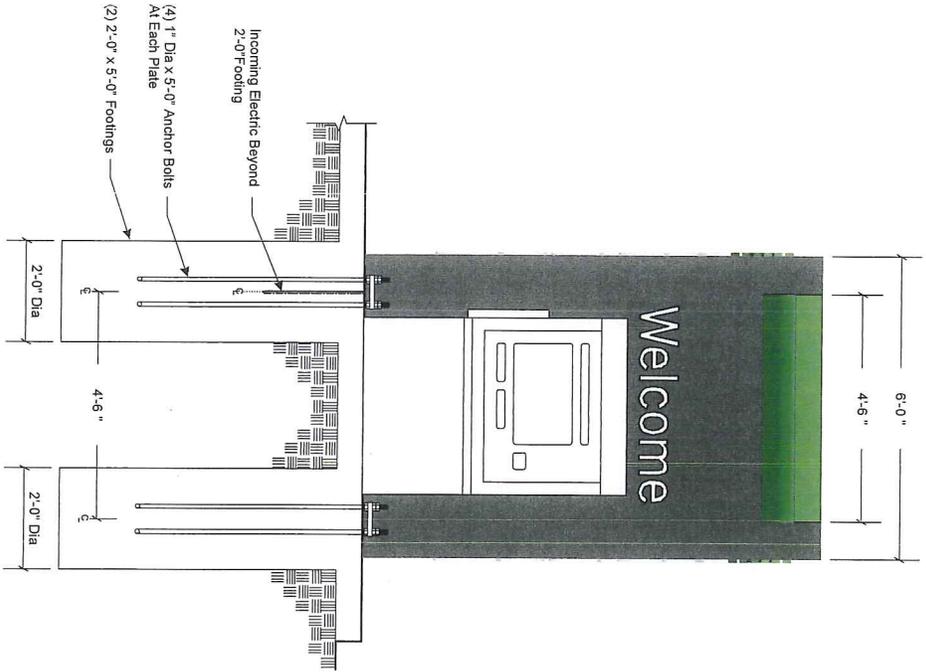

Front Elevation
Scale: NTS

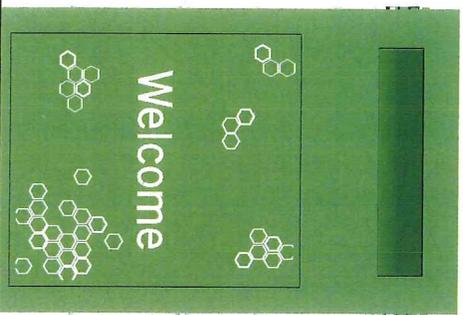

Rear Elevation
Scale: NTS


 <p>PHILADELPHIASIGN BRINGING THE WORLD'S BRANDS TO LIFE</p>		TITLE	DWG BY	DATE	DATE	REVISION	BY
		Huntington	RJW	05.06.15	---		
ADDRESS HNT_NB34 Dublin Granville Rd 3740 West Dublin-Granville Rd Columbus, OH 43235		DWG NUM	SHEET				
		A22160	10				
707 WEST SPRING GARDEN ST • PALMVA, NJ • 08065 • P: 866-929-1460 • F: 856-829-8549 • WEB: http://www.philadelphiasign.com		THIS IS AN ORIGINAL UNPUBLISHED DRAWING CREATED BY P.S.C.O. IT IS SUBMITTED FOR YOUR PERSONAL USE IN CONNECTION WITH A PROJECT BEING PLANNED FOR YOU BY P.S.C.O. IT IS NOT TO BE SHOWN TO ANYONE OUTSIDE YOUR ORGANIZATION NOR IS IT TO BE USED, COPIED, REPRODUCED, OR EXHIBITED IN ANY FASHION.					

N01 HNT:CLW_24 24" h III TWVWht Chnl Ltrs w/Gm Logo 2' 8-5/8" oah x 14' 1-1/2" oal (38.4 SF)
 N12 HNT:AWN - Dimensions TBD

BOOK 2

GC15-020

3740 WEST DUBLIN-GRANVILLE ROAD

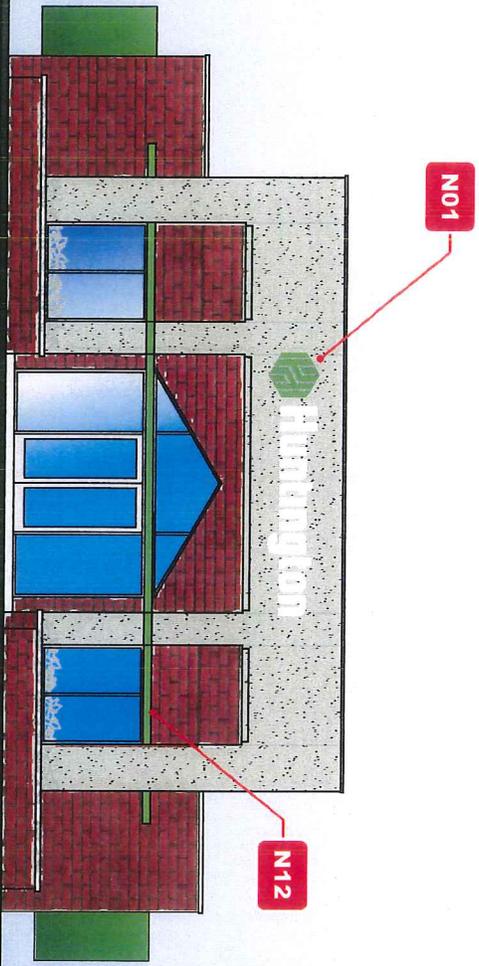

Front (Entry) Elevation

DIMENSIONS TO BE VERIFIED




PHILADELPHIASIGN
 BRINGING THE WORLD'S BRANDS TO LIFE

TITLE	DWG BY	DATE	DATE	REVISION	BY
Huntington	RJW	05.06.15	---		
ADDRESS		DWG NUM			
HNT_NB34 Dublin Granville Rd 3740 West Dublin-Granville Rd Columbus, OH 43235		A22160			
		SHEET			
		1			

THIS IS AN ORIGINAL UNPUBLISHED DRAWING CREATED BY P.S.C.O. IT IS SUBMITTED FOR YOUR PERSONAL USE IN CONNECTION WITH A PROJECT BEING PLANNED FOR YOU BY P.S.C.O. IT IS NOT TO BE SHOWN TO ANYONE OUTSIDE YOUR ORGANIZATION NOR IS IT TO BE USED, COPIED, REPRODUCED, OR EXHIBITED IN ANY FASHION.

707 WEST SPRING GARDEN ST • PALMYRA, NJ • 08065 • P: 856-829-1460 • F: 856-829-8549 • WEB: <http://www.philadelphiasign.com>

N02 HNT:CLW_24 24"th III TWV/Whit Chnl Ltrs w/Gm Logo 2' 8-5/8" oah x 14' 1-1/2" oal (38.4 SF)
N13 HNT:AWN - Dimensions TBD

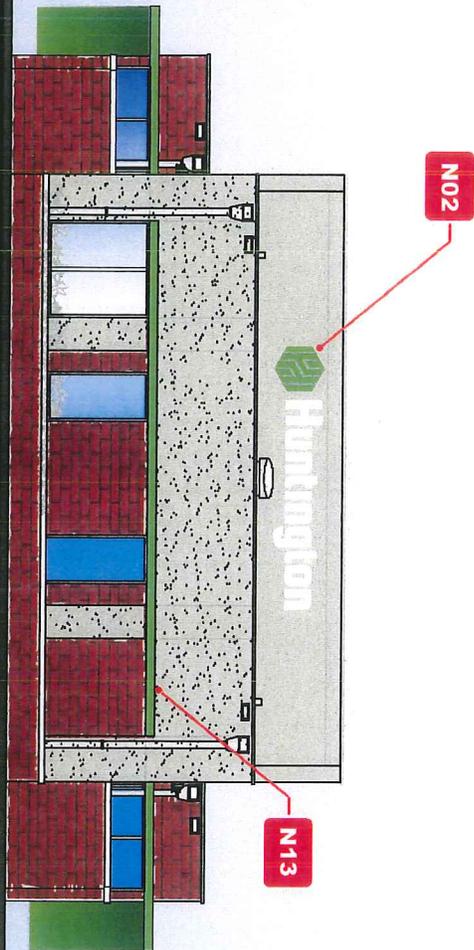


Rear Elevation

DIMENSIONS TO BE VERIFIED

 <p>PHILADELPHIASIGN BRINGING THE WORLD'S BRANDS TO LIFE</p>		TITLE	DWG BY	DATE	DATE	REVISION	BY
		Huntington	RJW	05.06.15	---		
<p>HNT_NB34 Dublin Granville Rd 3740 West Dublin-Granville Rd Columbus, OH 43235</p>		ADDRESS	DWG NUM	SHEET	<p>THIS IS AN ORIGINAL, UNPUBLISHED DRAWING, CREATED BY P.S.C.O., IT IS SUBMITTED FOR YOUR PERSONAL USE IN CONNECTION WITH A PROJECT BEING PLANNED FOR YOU BY P.S.C.O. IT IS NOT TO BE SHOWN TO ANYONE OUTSIDE YOUR ORGANIZATION NOR IS IT TO BE USED, COPIED, REPRODUCED, OR EXHIBITED IN ANY FASHION.</p>		
		HNT_NB34 Dublin Granville Rd 3740 West Dublin-Granville Rd Columbus, OH 43235	A22160	2			

707 WEST SPRING GARDEN ST • PALMVA, NJ • 08065 • P: 856-829-1460 • F: 856-829-8549 • WEB: <http://www.philadelphiasign.com>

- N03 HNTCLW_24 24"th III TWVWht Chnl Ltrs w/Grn Logo 2' 8-5/8"oah x 14' 1-1/2"oal (38.4 SF)
- N14 HNTAWN - Dimensions TBD
- N15 HNTAWN - Dimensions TBD

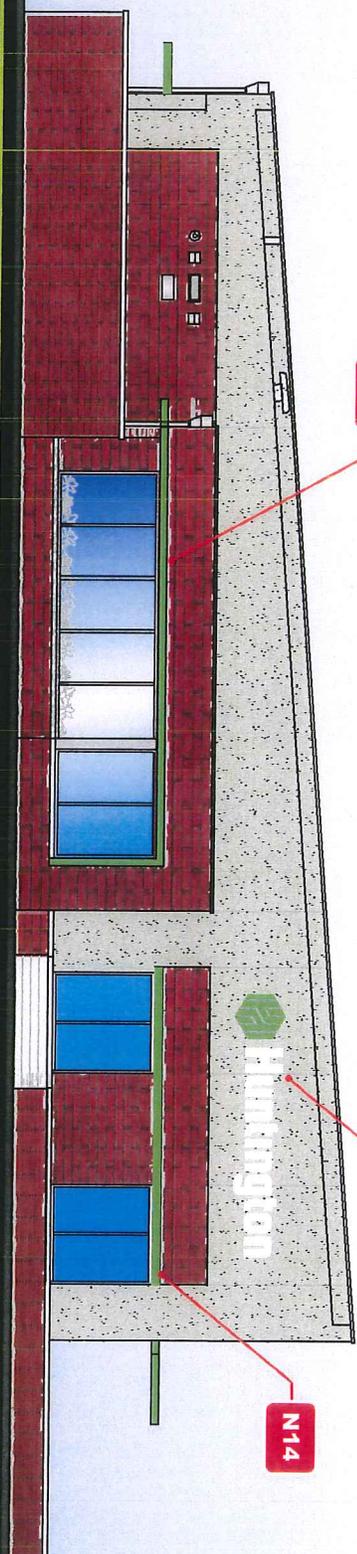


Left Elevation

DIMENSIONS TO BE VERIFIED

 <p>PHILADELPHIASIGN BRINGING THE WORLD'S BRANDS TO LIFE</p>	TITLE	Huntington	DWG BY	RJW	DATE	05.06.15	DATE	---	REVISION	BY	<p>THIS IS AN ORIGINAL UNPUBLISHED DRAWING CREATED BY P.S.C.O. IT IS SUBMITTED FOR YOUR PERSONAL USE IN CONNECTION WITH A PROJECT BEING PLANNED FOR YOU BY P.S.C.O. IT IS NOT TO BE SHOWN TO ANYONE OUTSIDE YOUR ORGANIZATION NOR IS IT TO BE USED, COPIED, REPRODUCED, OR EXHIBITED IN ANY FASHION.</p>
	ADDRESS	HNT_NB34 Dublin Granville Rd 3740 West Dublin-Granville Rd Columbus, OH 43235		DWG NUM	A22160	SHEET	3				

707 WEST SPRING GARDEN ST • PALMYRA, NJ • 08065 • P: 356-829-1460 • F: 856-829-8549 • WEB: <http://www.philadelphiasign.com>


- N04 HNT.CLW_24 24" H III TAW/Whit Chnl Ltrs w/Grn Logo 2' 8-5/8" oah x 14' 1-1/2" oal (38.4 SF)
- N16 HNT.AWN - Dimensions TBD
- N17 HNT.AWN - Dimensions TBD

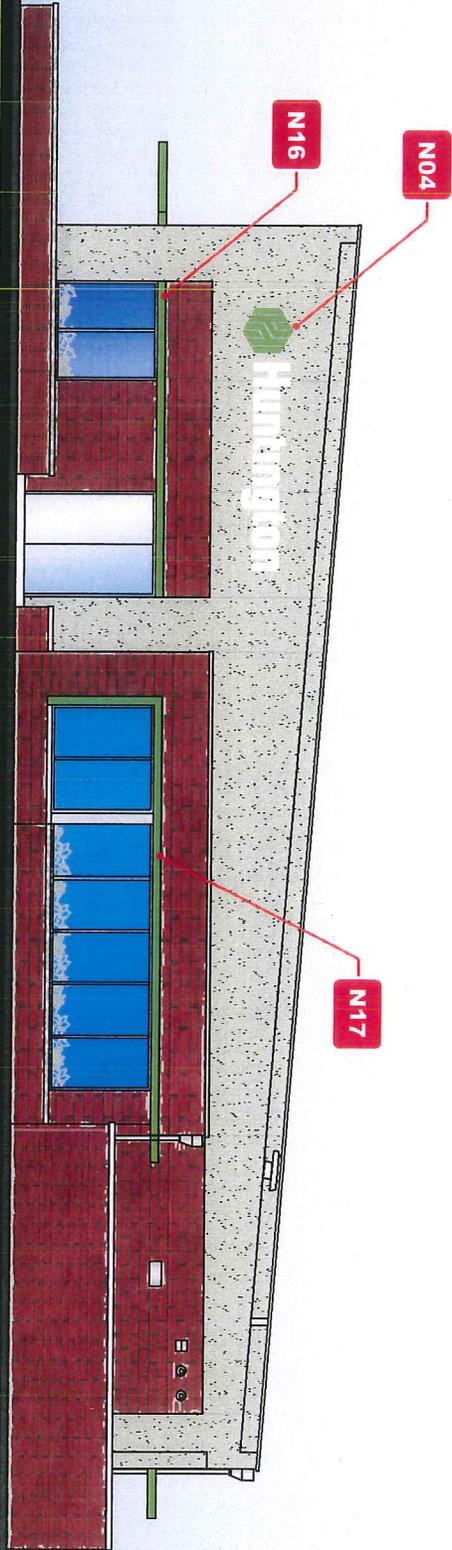

Right Elevation

DIMENSIONS TO BE VERIFIED


 <p>PHILADELPHIASIGN BRINGING THE WORLD'S BRANDS TO LIFE</p>	TITLE	DWG BY	DATE	DATE	REVISION	BY
	Huntington	RJW	05.06.15	---	---	
ADDRESS	HNT_NB34 Dublin Granville Rd 3740 West Dublin-Granville Rd Columbus, OH 43235	DWG NUMBER	A22160			<p>THIS IS AN ORIGINAL, UNPUBLISHED DRAWING, CREATED BY P.S.C.O. IT IS SUBMITTED FOR YOUR PERSONAL USE IN CONNECTION WITH A PROJECT BEING PLANNED FOR YOU BY P.S.C.O. IT IS NOT TO BE SHOWN TO ANYONE OUTSIDE YOUR ORGANIZATION NOR IS IT TO BE USED, COPIED, REPRODUCED, OR EXHIBITED IN ANY FASHION.</p>
SHEET	4					

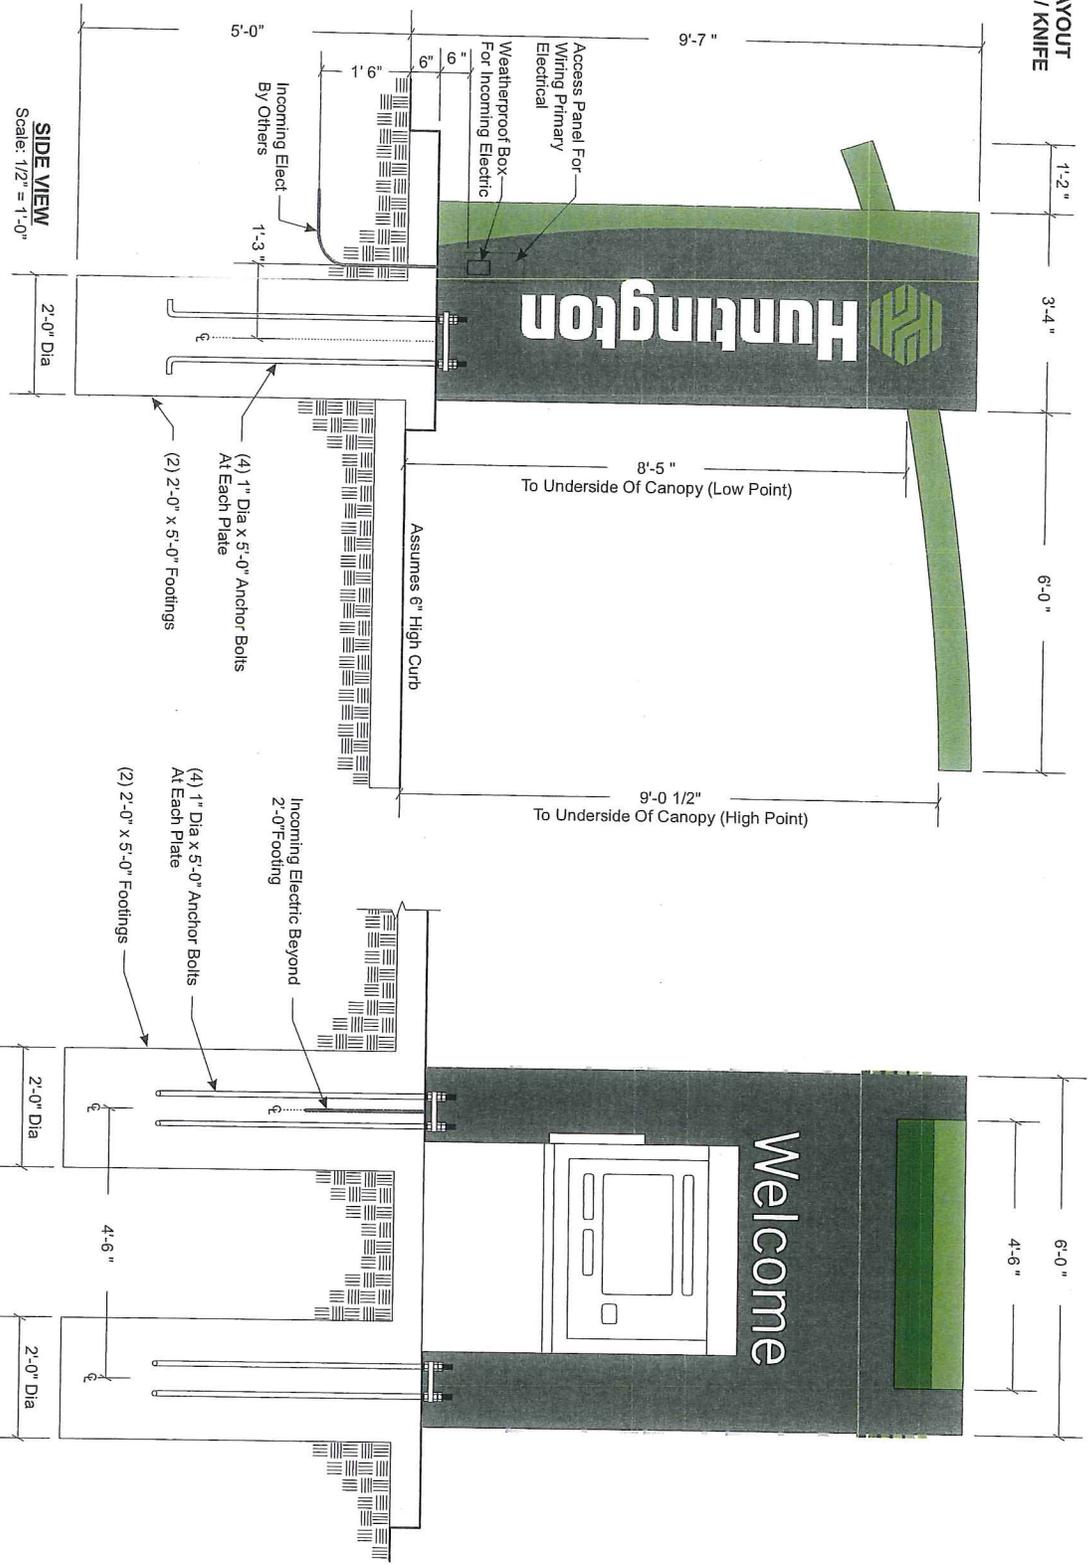

Note: This sign is intended to be installed in accordance with the requirements of Article 600 of the National Electrical Code and/or other applicable local codes. This includes proper grounding and bonding of the sign.

ELECTRICAL LOAD (Kiosk Only)
11.5 Amps / 120 VAC
(1) 20 Amp/120 VAC Circuit
Do Not Exceed 80% Of Circuit Rating

PHILADELPHIASIGN BRINGING THE WORLD'S STANDS TO LIFE 707 West Spring Garden Street Parsippany, New Jersey 08054 Phone: 856.829.1460 Fax: 856.829.8544 www.philadelphiasign.com	CUSTOMER: HUNTINGTON	JOB NUMBER:	SIGN TYPE: Illuminated Drive Up ATM Kiosk	LOCATION:	DATE: 03/27/2014	DRAWN BY: JLTH	REVISION: Number: Date: By:	SHEET: 1 OF 2	DWG NUMBER: B-54624	ENGINEER SEAL:	MAX DESIGN WIND SPEED 90 MPH EXPOSURE C	THIS IS AN ORIGINAL UNPUBLISHED DRAWING CREATED BY PHSD. IT IS SIMILAR TO A PROJECT PERSONAL USE IN CONNECTION WITH A PROJECT BEING PLANNED FOR YOU BY PHSD. IT IS NOT TO BE SHOWN TO ANYONE OUTSIDE YOUR FIRM AND IS NOT TO BE USED, COPIED, REPRODUCED, OR SHOWN IN ANY MANNER.
--	--------------------------------	-------------	--	-----------	---------------------	-------------------	--------------------------------	------------------	------------------------	----------------	--	---

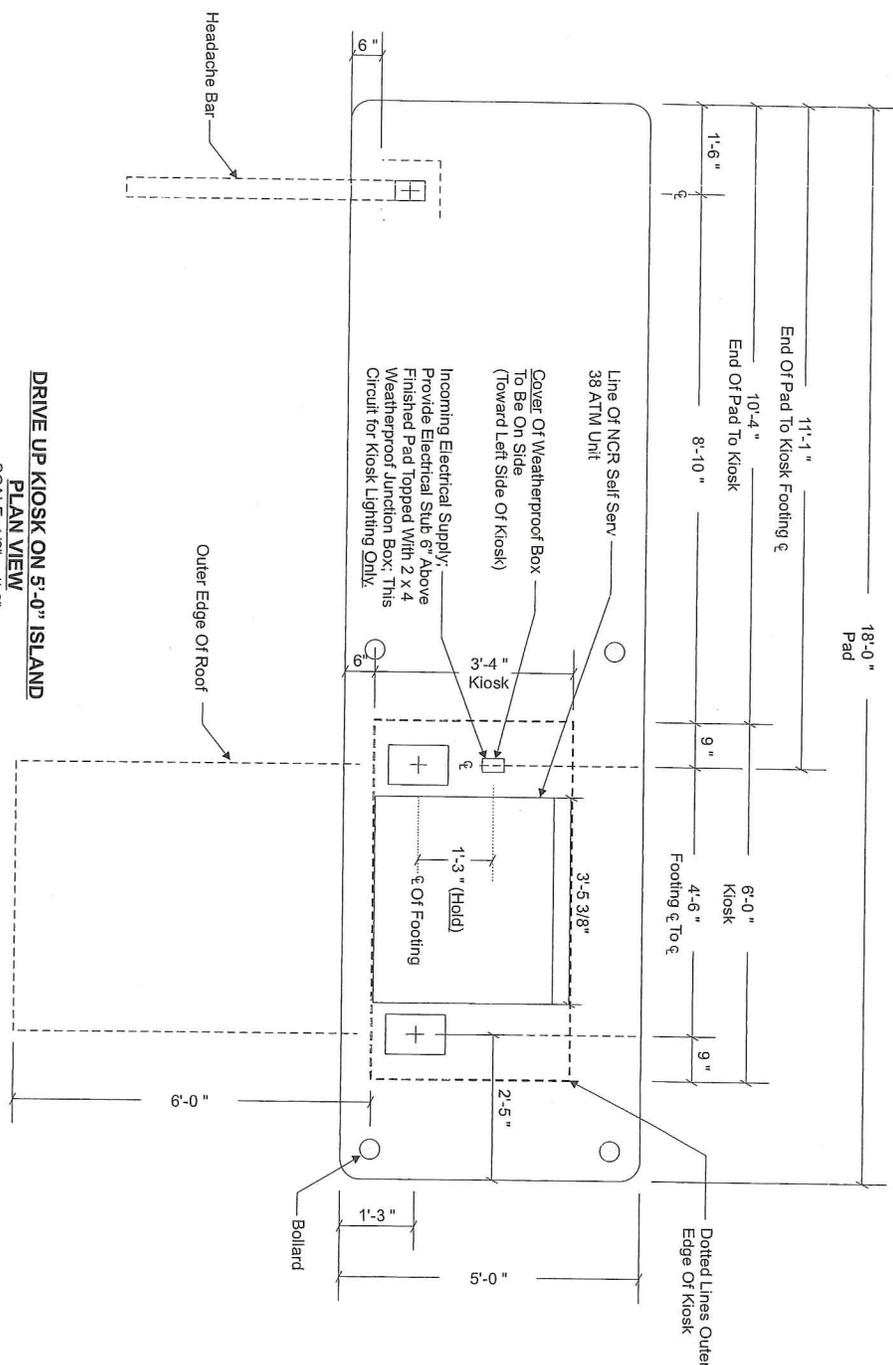




DRIVE UP KIOSK ON 5'-0" ISLAND
PLAN VIEW
SCALE: 1/2" = 1'-0"

Note: This sign is intended to be installed in accordance with the requirements of Article 600 of the National Electrical Code and/or other applicable local codes. This includes proper grounding and bonding of the sign.

ELECTRICAL LOAD (Kiosk Only)
11.5 Amps / 120 VAC
(1) 20 Amp/120 VAC Circuit
Do Not Exceed 80% Of Circuit Rating

 <p>PHILADELPHIASIGN BRINGING THE WORLD'S BRANDS TO LIFE 707 West Spring Garden Street Parsippany, New Jersey 08059 Phone: 856.829.7460 Fax: 856.829.6549 www.philadelphiasign.com</p>	
CUSTOMER:	HUNTINGTON
JOB NUMBER:	
SIGN TYPE:	Illuminated Drive Up ATM Kiosk
LOCATION:	
DATE:	03/27/2014
DRAWN BY:	JLTH
REVISION:	Number: Date: By:
SHEET:	2 OF 2
DWG NUMBER:	B-54624
ENGINEER SEAL:	
MAX DESIGN WIND SPEED 90 MPH	EXPOSURE C

THIS IS AN ORIGINAL UNPUBLISHED DRAWING CREATED BY PFSO. IT IS SUBMITTED FOR YOUR PERSONAL USE IN CONNECTION WITH A PROJECT BEING PLANNED FOR YOU BY PFSO. IT IS NOT TO BE SHOWN TO ANYONE OUTSIDE YOUR COMPANY, AND NO COPIES, REPRODUCTIONS, OR EXHIBITS IN ANY MANNER.

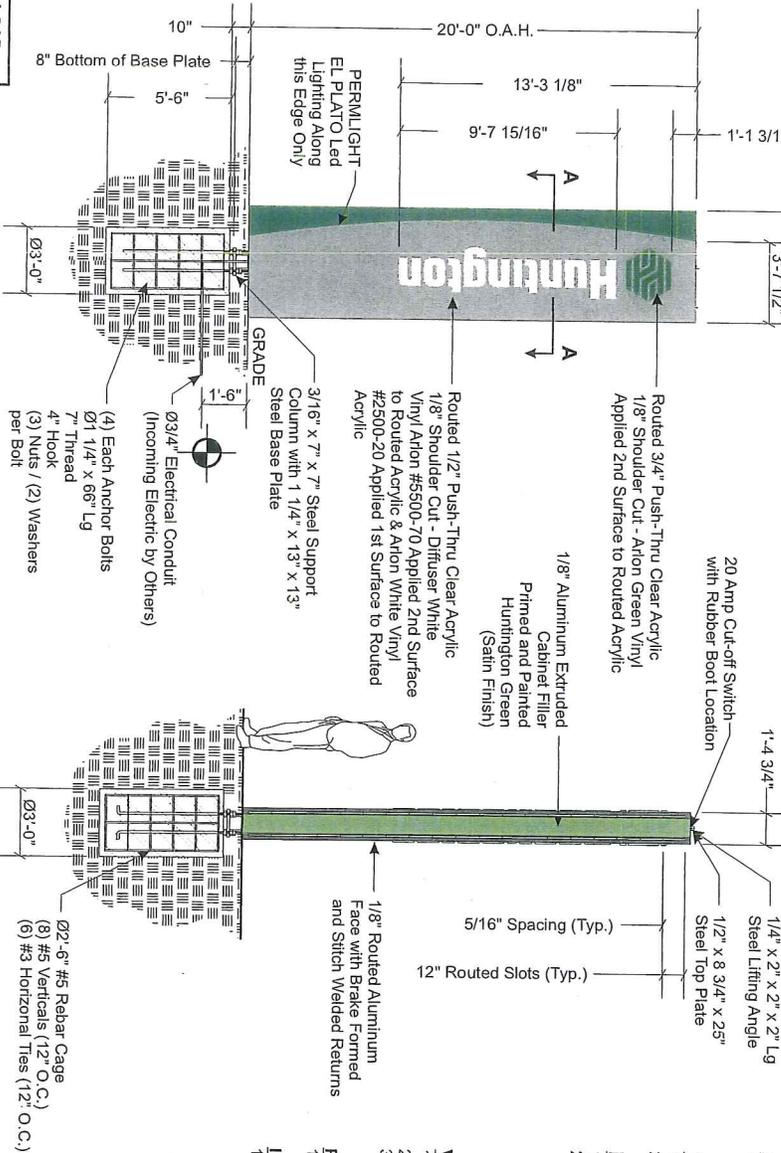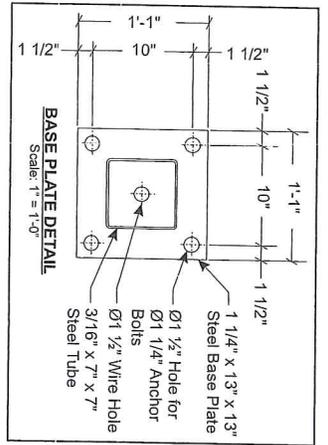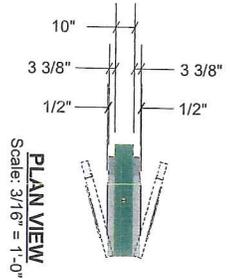

ELECTRICAL LOAD
(8.00) Amps @ 120 Volts
ELECTRICAL REQUISITS
(1) 20 Amp/120 Volt Circuits

Note: This sign is intended to be installed in accordance with the requirements of Article 600 of the National Electrical Code and/or other applicable local codes. This includes proper grounding and bonding of the sign.

FRONT ELEVATION
Scale: 3/16" = 1'-0"

SPECIFICATIONS:

1. Fabricated Aluminum Extruded Construction using .170 Extruded Aluminum Channel Cabinet Filler Primed & Painted Matthews Laser Lime Green MP #11856 (Satin Finish)
2. Routed 1/2" and 3/4" Clear Acrylic Copy and Logo with 1/8" Shoulder Cut All Around
3. Cabinet Halo is Illuminated using PERMLIGHT EL PLATO LED'S
4. Internal Pole Structure - Steel Tube 7" x 7" x 3/16" Thk. Wall - Fy=46ksi
5. Base Plate: 1/2" x 13" x 1 1/4" Thk
6. Anchor Bolts: (4) Ø1 1/4" x 66" Lg
7. Cabinet is UL Listed

Aluminum Specifications:

1. Aluminum Sheet (Routed) 5052-H32 (Cut / Shear) - 3003-H14

Plastic Specification:

1. 1/2" Clear Acrylic - Copy
2. 3/4" Clear Acrylic - Logo

Paint Specifications

1. Primer - Matthews #74350SP
2. Matthews - Matthews Laser Lime Green MP #11856 - Satin Finish
- Matthews Grey/Mor MP #31445 - Satin Finish
- Matthews Slope/pe Grey/Metallic MP #18248 - Satin Finish

Vinyl Specifications:

1. Diffuser White Vinyl - Arlon #5500-70
2. White Vinyl - Arlon #2500-20
3. Green Vinyl - Arlon #2500-3692 (Viewable Color) over Arlon #2500-3693

Power Supplies

1. (2) Permlight 240-12V @ 4.0 Amps Each

Illumination

1. PERMLIGHT - El Plato LED (6500K) (PFSS8510W65) Daylight

PERMITS ONLY

STANDARD PYLON NOTES:

1. Sufficient Primary Circuit in Vicinity Of Sign
2. Final Primary Hook-up By Sign Installer, By Others.
3. Sign Shall Be U.L. Listed.
4. Soil Assumed to Be Medium Clay, Or Better, With Minimum Soil Bearing Capacity Of 2,500 PSF.
5. Concrete 2,500 PSI @ 28 Days.
6. Reinforcing Steel Shall Be ASTM A615 GR-40.
7. Structural Steel Shall Be ASTM A586.
8. All Welds Shall Conform to A.W.S. Standards.

Philadelphia Sign Company
707 West Spring Garden Street
Philadelphia, Pennsylvania 19106

Phone: 215-391-1100
Fax: 215-391-1101
E-mail: info@philadelphiasign.com

HUNTINGTON

CUSTOMER:
HUNTINGTON

JOB NUMBER:
HNTG_PLY_3060

SIGN TYPE:
HNT_PLY_100

LOCATION:

DATE:
08/24/2010

DRAWN BY:
AAW

REVISION:
Number: 1 Date: 12/22/2011 BY: JTH

SHEET:
1 of 1 ENG DEPT

DWG NUMBER:
B-38634

ENGINEER SEAL:



MAX DESIGN WIND SPEED 90 MPH
MAX DESIGN WIND LOAD 50 LB/SQ FT.
EXPOSURE C

THIS IS AN ORIGINAL UNBLENDED DRAWING
CREATED BY PECO. IT IS SUBMITTED FOR YOUR
PERSONAL USE IN CONNECTION WITH A PROJECT
BEING PLANNED FOR YOU BY PECO. IT IS NOT TO
BE REPRODUCED OR COPIED FOR ANY OTHER
ORIGINATOR. THE USE OF THIS DOCUMENT FOR
REPRODUCTION OR REVISION IS NOT PERMITTED.

**ENGINEERING
SHOP
VINYL / LAYOUT
ROUTING / KNIFE**

GC15-020

3740 WEST DUBLIN-GRANVILLE ROAD

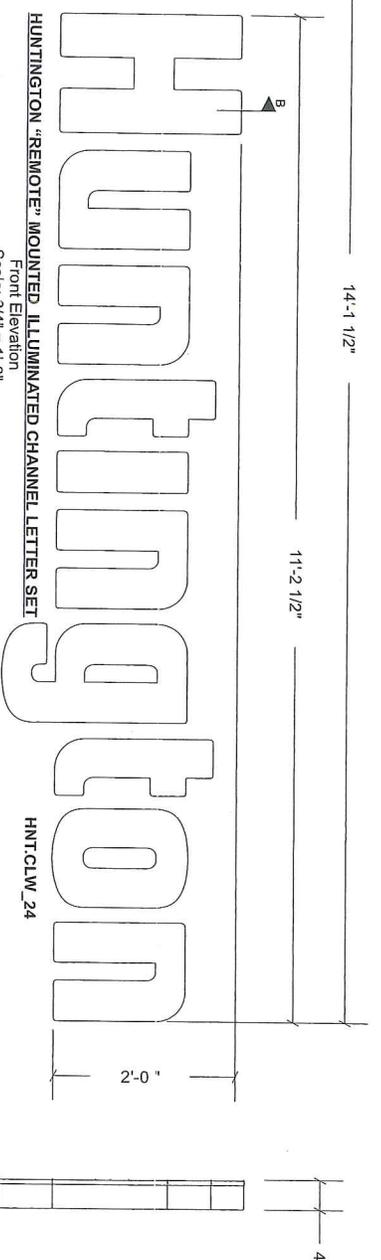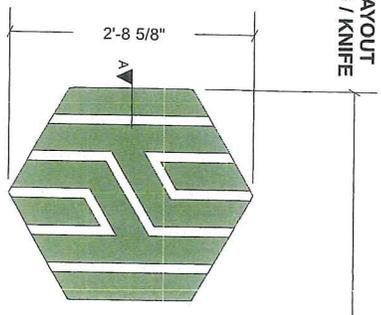

HUNTINGTON "REMOTE" MOUNTED ILLUMINATED CHANNEL LETTER SET
Front Elevation
Scale: 3/4" = 1'-0"

Specifications:

- All Electrical Work To Meet Or Exceed U.L. Requirements
- All Exposed Fasteners To Be Painted To Match Cabinet
- Electrical Leads From The Back Of Illuminated Letters To Be A Minimum Of 6'-0" Long As Measured From The Back Of The Letter.

Plastic Specifications:

- White - Acrylic #7328
- White - Acrylic #2447
- Clear Acrylic

Paint Specifications

- Primer - Matthews #743505P
- Matthews Laser Lime Green MP #11856 - Satin Finish
- Matthews Greyton MP #31445 - Satin Finish
- Matthews Stovepipe Grey Metallic MP #18248 - Satin Finish
- Matthews Black #42204SP - Satin Finish
- Matthews White #42202SP - Satin Finish

Vinyl Specifications:

- Dimiter White Vinyl - Atron #5500-70
- White Vinyl Translucent - Atron #2500-20
- Green Vinyl Translucent - Atron #2500-3692 over Atron #2500-3693
- White Vinyl Opaque - Atron #2100-49
- Green Vinyl Perforated - Atron #3683 Green
- Grey Metallic Vinyl - Atron #2100-3898

Power Supplies


- (3) Philips Advance 60W, 12V @ .63 Amps Each

Illumination

- BITRO - TriMax LEDs (Pure White)

Note: This sign is intended to be installed in accordance with the requirements of Article 600 of the National Electrical Code and/or other applicable local codes. This includes proper grounding and bonding of the sign.

PERMITS ONLY

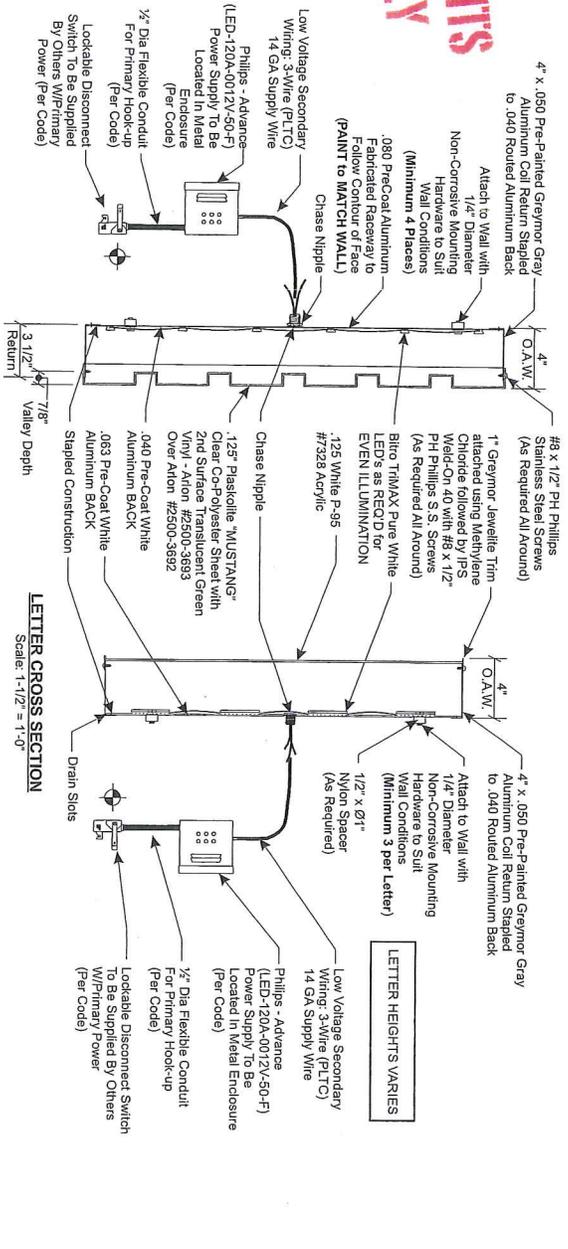

Apply BLACK Silicone to Perimeter of Fabricated Channel Letters INSIDE to Prevent Light Leak

Square Footage: 38.41

ELECTRICAL LOAD
(1.89) Amps @ 120 Volts
ELECTRICAL REQMTS
(1) 20 Amp/120 Volt Circuits

STANDARD LETTER NOTES:

- Sufficient Primary Circuit in Vicinity Of Sign By Others.
- Letter To Letter Wiring & Final Primary Hook-up By Sign Installer. Where Allowed By Local Codes, Sign Shall Be U.L. Listed.
- Mounting Hardware By Sign Installer.
- Full Size Drilling Template Furnished With Sign.

<p>Philadelphia Sign 707 West Spring Garden Street Philadelphia, New Jersey 08105</p> <p>Phone: 215-732-1244 Fax: 215-732-1245 E-mail: phil@phil-sign.com</p>	
CUSTOMER:	HUNTINGTON
JOB NUMBER:	HNT_CLW_24
SIGN TYPE:	HNT_CLW_24
LOCATION:	
DATE:	09/27/2010
DRAWN BY:	AAM
REVISION:	By: JTH Date: 07/04/2012
SHEET:	1 Of 1
DWG NUMBER:	B-38939
ENGINEER SEAL:	
MAX DESIGN WIND SPEED:	90 MPH
MAX DESIGN WIND LOAD:	30 LBS/SQ. FT EXPOSURE C
<p>THIS IS AN ORIGINAL UNBLENDED DRAWING. ANY CHANGES TO THIS DRAWING SHALL BE MADE BY THE ORIGINAL DESIGNER OR HIS PERSONAL USE IN CONSULTATION WITH A PHILASIGN REPRESENTATIVE. ANY CHANGES MADE WITHOUT THE WRITTEN PERMISSION OF PHILASIGN WILL BE SHOWN TO ANYONE OUTSIDE YOUR ORGANIZATION NOR IS IT TO BE USED FOR REPRODUCTION OR REPRODUCED OR OTHERWISE.</p>	

3740 WEST DUBLIN-GRANVILLE ROAD



Graphics Commission Application

757 Carolyn Avenue, Columbus, Ohio 43224
Phone: 614-645-7433 • www.bzs.columbus.gov

PROJECT DISCLOSURE STATEMENT

Parties having a 5% or more interest in the project that is the subject of this application.

THIS PAGE MUST BE FILLED OUT COMPLETELY AND NOTARIZED. Do not indicate 'NONE' in the space provided.

APPLICATION # _____

STATE OF OHIO
COUNTY OF FRANKLIN

Jeffrey L. Brown

Being first duly cautioned and sworn (NAME) _____
of (COMPLETE ADDRESS) Smith & Hale LLC, 37 West Broad Street, Suite 460, Columbus, OH 43215

deposes and states that (he/she) is the APPLICANT, AGENT, OR DULY AUTHORIZED ATTORNEY FOR SAME and the following
is a list of all persons, other partnerships, corporations or entities having a 5% or more interest in the project which is the subject of
this application and their mailing addresses:

Table with 2 columns: NAME, COMPLETE MAILING ADDRESS. Rows include Philadelphia Sign, Huntington National Bank, and several blank rows.

SIGNATURE OF AFFIANT

Handwritten signature of Jeffrey L. Brown

Sworn to before me and signed in my presence this 18th day of May, in the year 2015

SIGNATURE OF NOTARY PUBLIC
Handwritten signature of Natalie C. Timmons

My Commission Expires 9/4/15



Notary Seal Here
Natalie C. Timmons
Notary Public, State of Ohio
My Commission Expires 09-04-20

PLEASE NOTE: Incomplete information will result in the rejection of this submittal.
Applications must be submitted by appointment. Call 614-645-4522 to schedule.
Please make checks payable to the Columbus City Treasurer