

I. MATERIALS

- A. THE ALUMINUM BRACKET SHALL BE OF A TAPERED TRUSS STYLE WITH A 3" UPPER TUBE AND 1.5" LOWER PIPE. THE BRACKET RISE IS SHOWN IN THE ADJACENT TABLE. IT SHALL BE SUITED FOR USE WITH LUMINAIRE WITH WEIGHTS AND PROJECTED AREAS AS SHOWN IN THE ADJACENT TABLE. THE REQUIRED POLE MOUNTING SPACE SHALL NOT EXCEED 25".
- B. THE WIRE SHALL BE #10 AWG 7 STRAND COPPER, 600 V TYPE XHHW, ONE OR TWO CONDUCTOR AT OPTION OF CONTRACTOR. THE CONDUCTOR LENGTH IS SHOWN IN THE ADJACENT TABLE.
- C. THE COMPRESSION CONNECTORS SHALL BE BURNDY #YPC2A8U, OR APPROVED EQUAL.
- D. ALL BOLTS AND NUTS SHALL BE COATED WITH ANTI-SEIZE COMPOUND WHEN BOLTING ARMS TO POLES.

II. INSTALLATION


- A. THE INSTALLATION SHALL BE AS SHOWN IN THE CONTRACT DRAWINGS AND APPROVED BY THE ENGINEER.
- B. THE MOUNTING HEIGHT TO LUMINAIRE CENTER SHALL BE 28' UNLESS OTHERWISE SPECIFIED IN THE CONTRACT DRAWING OR INDICATED BY THE FIELD ENGINEER.
- C. ANY RELOCATION OF EXISTING FACILITIES REQUIRED FOR PROPER CLEARANCE SHALL BE OBTAINED BY THE CONTRACTOR AND INCLUDED IN THE UNIT PRICE BID FOR THIS ITEM.
- D. THIS ITEM SHALL INCLUDE THE FURNISHING AND INSTALLATION OF THE BRACKET ARM, THE WIRING INTERNAL TO THE ARM AND THE CONNECTION OF THE WIRING TO THE CIRCUIT AND LUMINAIRE. THE LUMINAIRE AND CIRCUIT SHALL BE PROVIDED AND PAID AS SEPARATE ITEMS AND ARE NOT INCLUDED IN THIS SPECIFICATION.

BRACKET LENGTH (FT)	BRACKET RISE (IN)	CONDUCTOR LENGTH (FT)	LUMINAIRE WEIGHT (LBS)	PROJECTED AREA (SF)	APPROVED PRODUCT (OR APPROVED EQUAL)
10	39	14	75	1.2	HAPCO #85-004
12	39	16	75	1.2	HAPCO #85-007
15	39	18	75	1.6	HAPCO #85-011

III. BASIS OF PAYMENT

ITEM	UNIT	DESCRIPTION
MIS-101	EACH	BRACKET, 10' ALUMINUM, FOR WOOD POLE
MIS-101	EACH	BRACKET, 12' ALUMINUM, FOR WOOD POLE
MIS-101	EACH	BRACKET, 15' ALUMINUM, FOR WOOD POLE

<b>MIS-101</b>	DEPARTMENT OF PUBLIC UTILITIES - DIVISION OF POWER CITY OF COLUMBUS, OHIO		
	<b>BRACKET, X' ALUMINUM FOR WOOD POLE (10', 12', OR 15')</b>		
	DRAWN BY: BEN	DATE: 1/1/2018	
	APPROVED: <i>Amy R. Wilfong</i>		
SCALE: NONE	SHEET: 1 OF 2	101	

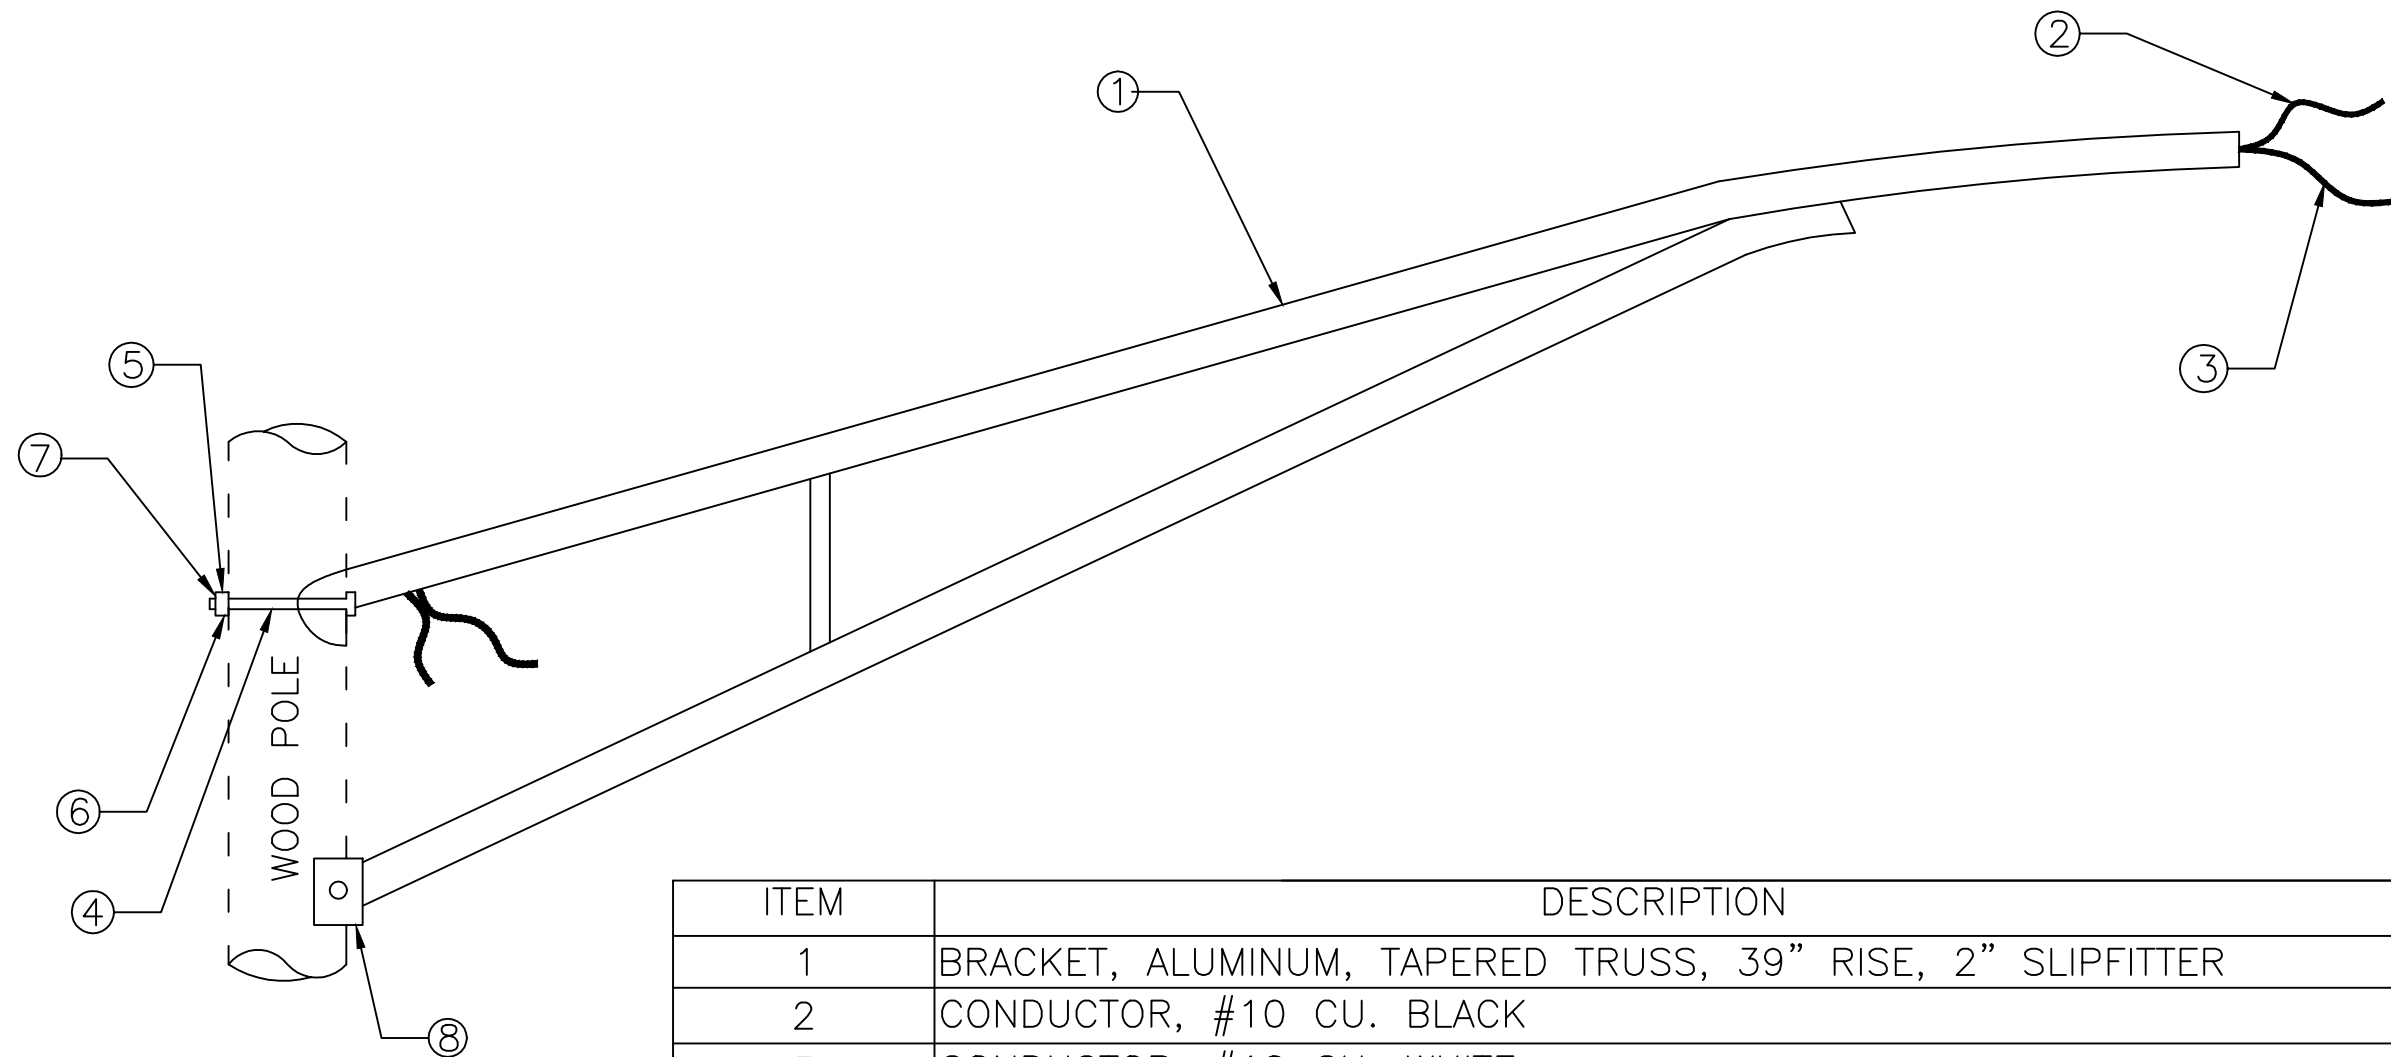

ITEM	DESCRIPTION	QTY
1	BRACKET, ALUMINUM, TAPERED TRUSS, 39" RISE, 2" SLIPFITTER	1
2	CONDUCTOR, #10 CU. BLACK	SEE PAGE 1
3	CONDUCTOR, #10 CU. WHITE	SEE PAGE 1
4	BOLT, MACHINE 5/8" x LENGTH AS REQUIRED	1 EA
5	WASHER, SQ. CURVED 2-1/4" x 2-1/4" x 3/16", 11/16" DIA. HOLE	1 EA
6	WASHER, LOCK 11/16" DIA. HOLE, DOUBLE COIL	1 EA
7	NUT, SQUARE 5/8" -11 UNC (INCLUDED WITH MACHINE BOLT)	1 EA
8	SCREW, LAG 1/2" x 4"	2 EA
9	CONNECTOR, COMPRESSION (NOT SHOWN SIZE AS REQUIRED)	2 EA

<b>MIS-101</b>	DEPARTMENT OF PUBLIC UTILITIES - DIVISION OF POWER CITY OF COLUMBUS, OHIO		
	<b>BRACKET, X' ALUMINUM, FOR WOOD POLE (10', 12', OR 15')</b>		
	DRAWN BY: BEN	DATE: 1/1/2018	
	APPROVED: <i>[Signature]</i>		
SCALE: NONE	SHEET: 2 OF 2	101	