





PROPOSED SYMBOLS

- MITIGATION AREA
- PRIORITY TREE PLANTING AREA
- PROPOSED SHADE TREE
- PROPOSED SHRUB

PROPOSED DIST.: 14,509 SQ. FT.
 MITIGATION AREA: 14,509 SQ. FT.

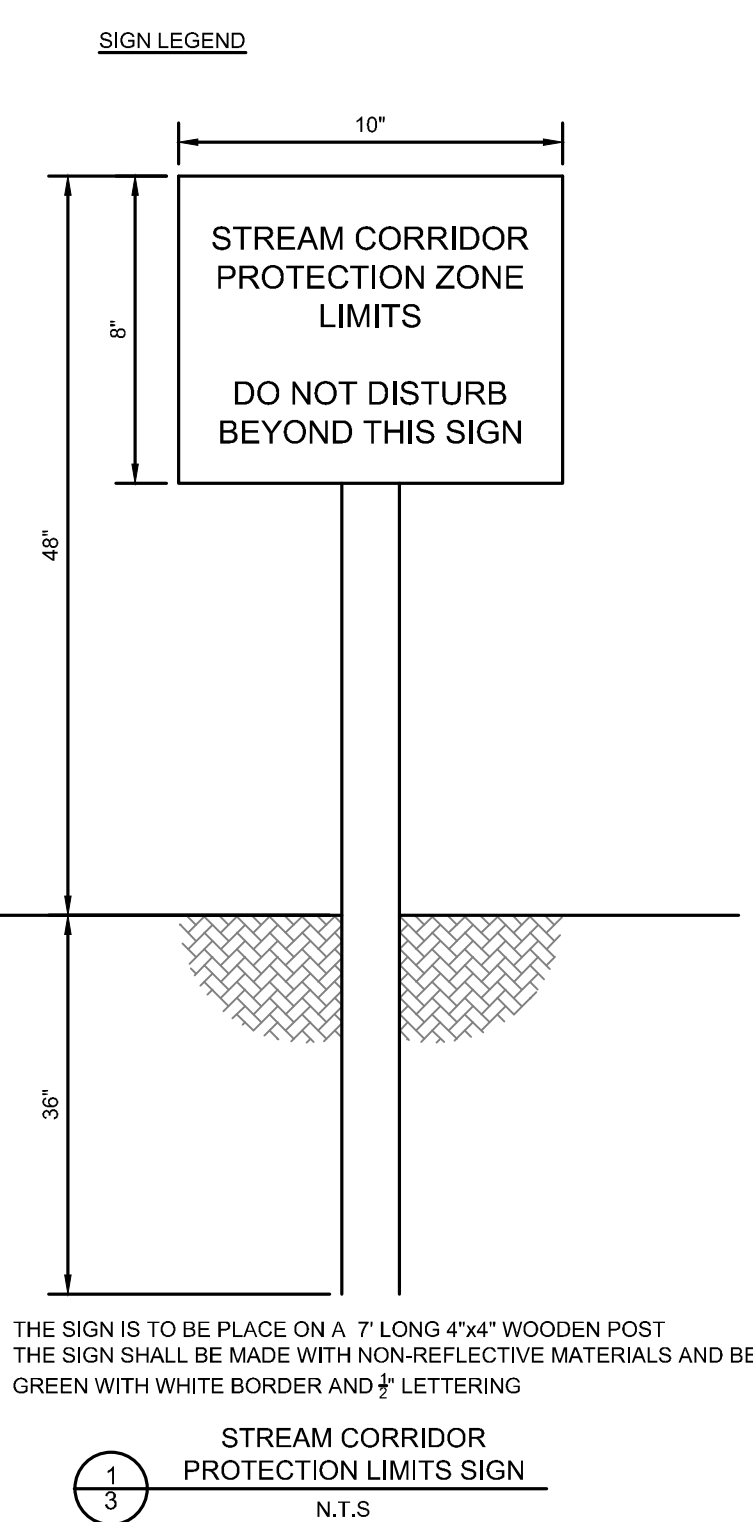

- NOTES:**
- PROPOSED STORMWATER DETENTION BASIN TO BE EXTENDED DRY DETENTION BASIN WITH MICROPOOL AND FOREBAY PER CITY OF COLUMBUS STORM WATER DRAINAGE MANUAL REQUIREMENTS.
 - PROPOSED MITIGATION SHALL INCLUDE PLANTING TREES PER TREE REPLACEMENT REQUIREMENTS OF CITY OF COLUMBUS EXECUTIVE ORDER 2015-01. THE PROPOSED MITIGATION WILL MAINTAIN THE CITY'S TREE CANOPY AND ALLOW A NATURAL DRAINAGE PATH FOR STORMWATER ENTERING THE STREAM CORRIDOR PROTECTION ZONE.
 - STORMWATER FROM PROPOSED IMPERVIOUS AREAS SHALL BE CONVEYED TO STORMWATER DETENTION BASIN FOR WATER QUALITY TREATMENT PRIOR TO RELEASE FROM PROJECT SITE.
 - CONTRACTOR IS TO PLACE ORANGE SNOW FENCE ALONG THE PROPOSED STREAM CORRIDOR PROTECTION ZONE LIMITS. FENCE IS TO BE MAINTAINED THROUGHOUT CONSTRUCTION.

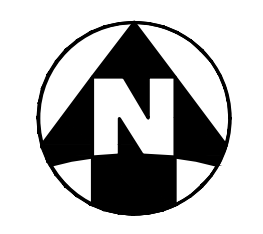

SEAL:

NO.	DATE	DESCRIPTION

FAMILY DOLLAR COURTRIGHT RD COLUMBUS FRANKLIN COUNTY, OHIO

PROJECT NO: 160165.002
 DATE: 2016-10-28

SCALE:

SHEET NAME:
STORM VARIANCE SUBMITTAL OPTION 3

SHEET NO:
3/3