



SCALE: 1"=80'

**ANTRIM PARK
ASPHALT IMPROVEMENTS**

CITY OF COLUMBUS RECREATION & PARKS DEPARTMENT
PLANNING AND DESIGN
1111 EAST BROAD STREET
COLUMBUS, OHIO 43205
(614) 645-5766

PROJECT #	00-000
DATE	5/16
DRAWN BY	JDL
4 OF 9	
SHEET	4

CONSTRUCTION NOTES:

1. CONTRACTOR MUST FIELD VERIFY ALL MEASUREMENTS & CONDITIONS.
2. SCHEDULING OF THIS WORK TO BE COORDINATED WITH CITY REPRESENTATIVE.
3. PROTECT EXISTING TREES; NO EQUIPMENT TO BE STORED OR WORK TO BE CONDUCTED UNDERNEATH DRIP LINE OF EXISTING TREES.
4. ALL FINISH SURFACE ASPHALT GRADE MUST DRAIN TO EXISTING OR NEW STRUCTURES, OR SHEET FLOW FROM LOTS, DRIVES, WALKS, & CURBS SHOWN.
5. CONTRACTOR HAS OPTION TO REMOVE & REPLACE OR GRIND/MILL ASPHALT & REPAVE PER DETAILS.
6. ALL PARKING BLOCKS TO BE STORED ON SITE & RE-INSTALLED PER DETAILS FOLLOWING PAVING.
7. ALL ADA SPACE STRIPING TO FOLLOW FEDERAL ADA GUIDELINES. MAXIMUM 2% SLOPE IN ALL DIRECTIONS ACROSS ALL ADA SPACES & ACCESS AISLES.

OLENTANGY RIVER ROAD

 +/- 6,075 SY OF ASPHALT TO BE SAWCUT & REMOVED, RECYCLED OFF SITE, & REPLACED PER DETAILS. EXISTING BASE TO BE RE-GRADED, COMPACTED, & SUPPLEMENTED TO ENSURE PROPER DEPTH PER DETAILS. (49) PARKING SPACES & LANES TO BE STRIPED PER PLAN.


(B
9)

SAWCUT EDGE

CURBING TO BE REPLACED VIA CONCRETE IMPROVEMENTS PROJECT

FURNISH & INSTALL (2) ADA PARKING SIGNS W/ \$500 FINE.

(49) PARKING SPACES

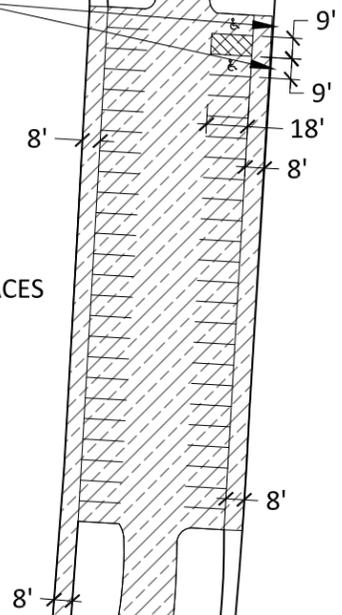

SAWCUT EDGE

8'

8'

8'

8'

8'

8'

8'

18'

9'

9'