


MOUND STREET - 2 LANE TYPICAL SECTION

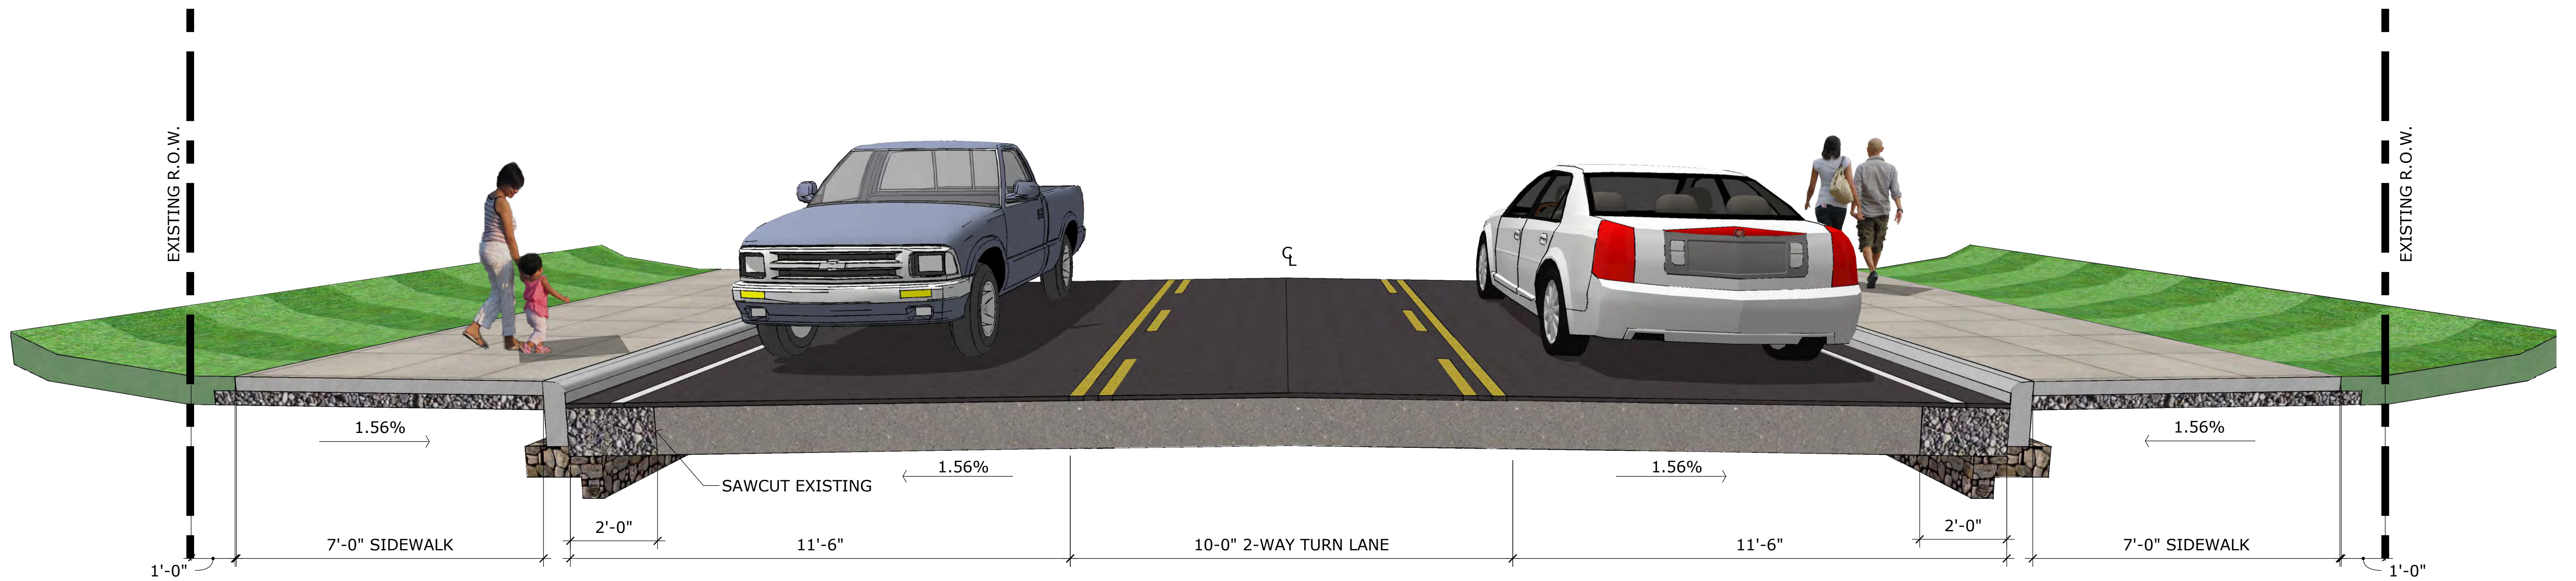

MOUND STREET - 3 LANE TYPICAL SECTION