

# **THE GRAVITY PROJECT 2, LLC**

## **SOLAZZO BUILDING**

**EFRB SUBMISSION**


FEBRUARY 05, 2019



# SITE PLAN / LAND USE AND PARKING



## PREVIOUSLY SUBMITTED 09/18/2018:

- APPLICATION: EF\_18-08-001
- ADDRESS: 429 W BROAD ST
- PROPERTY OWNER: TERRA-M ASSOCIATES; NWD FRANKLINTON LLC; SOLAZZO
- APPLICANT: DEVIN CAROTHERS / KAUFMAN DEVELOPMENT

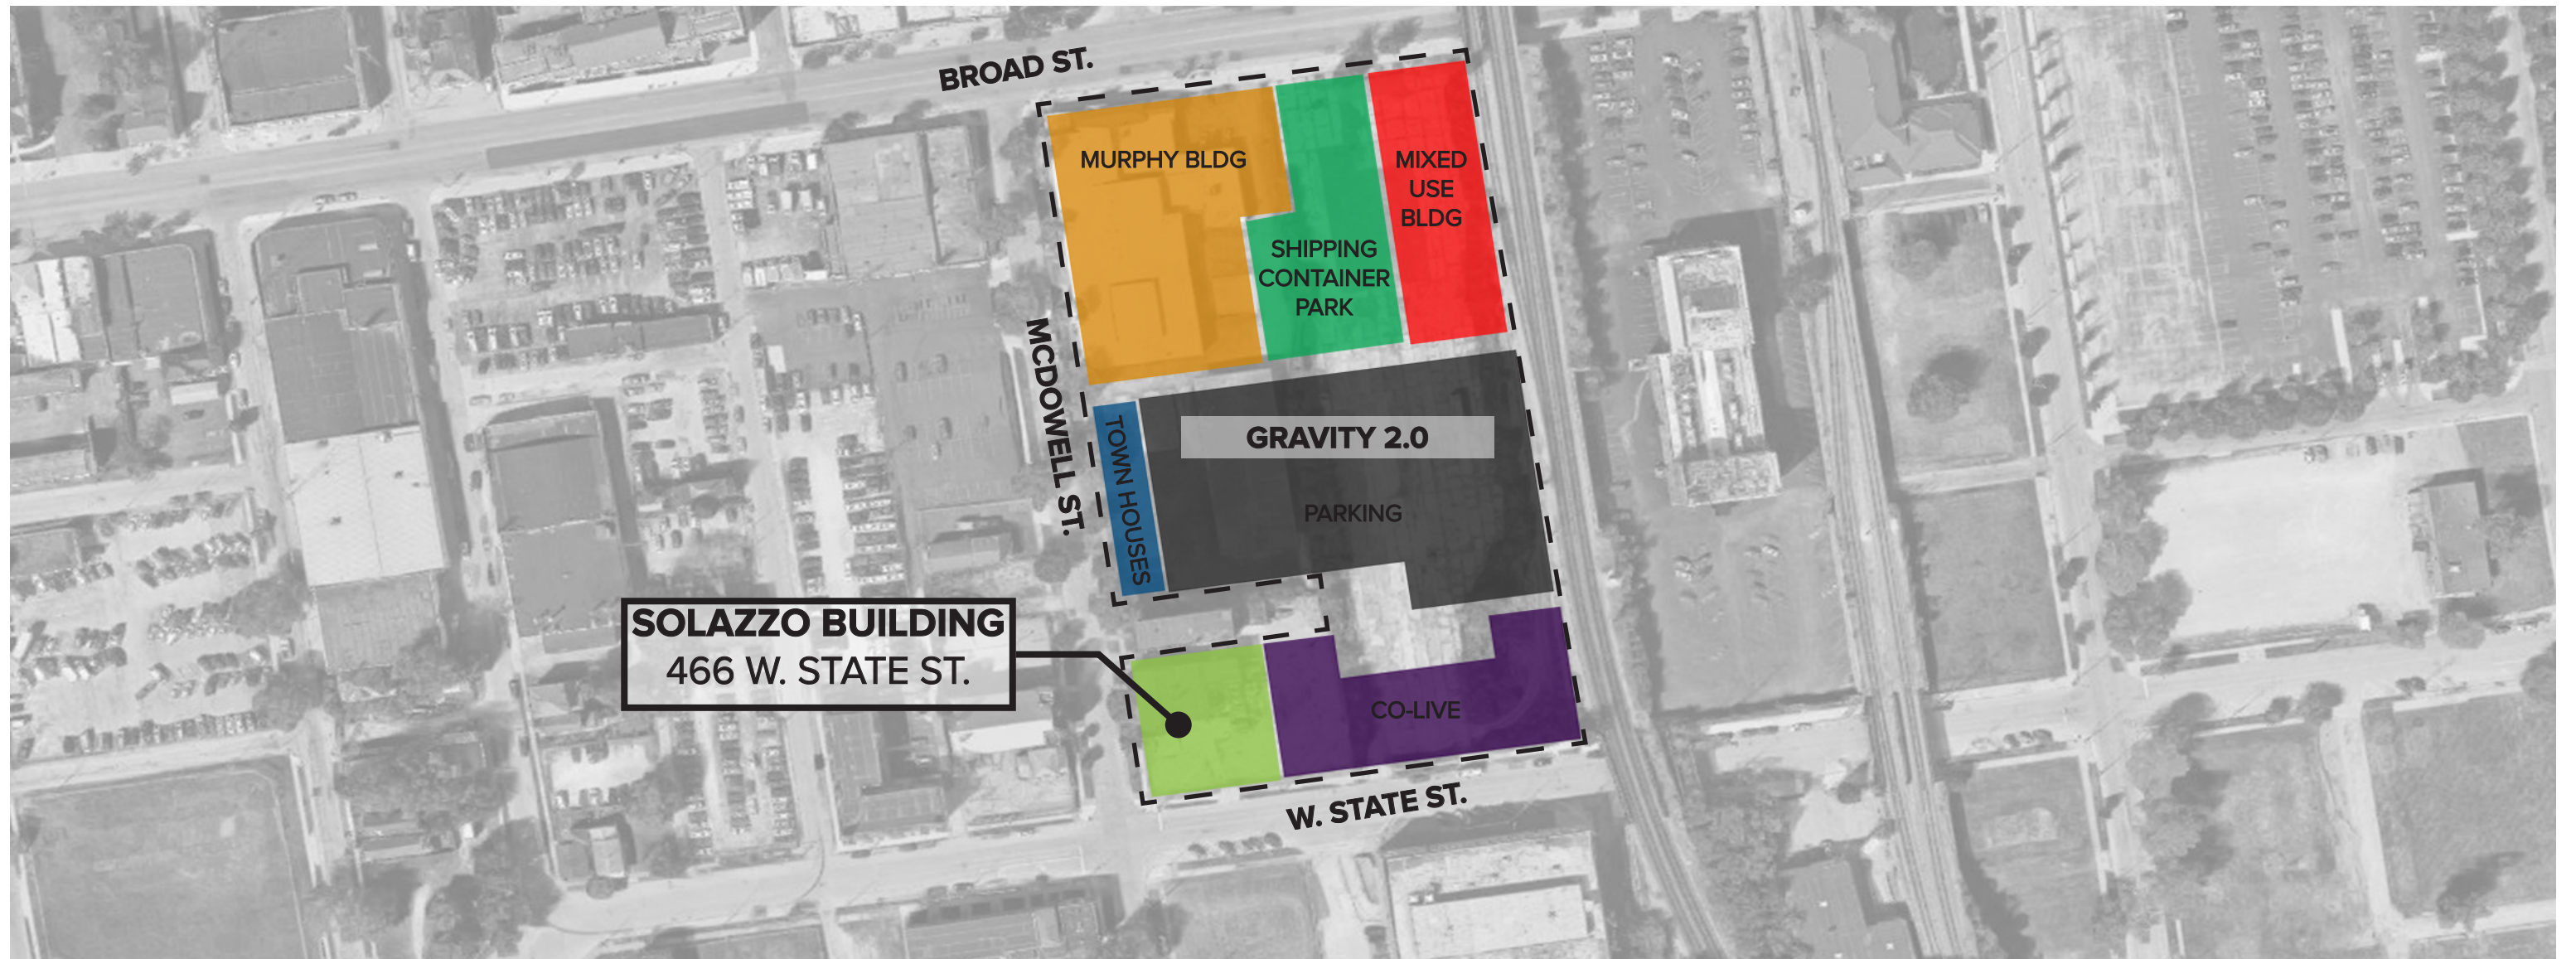




3D VIEWS

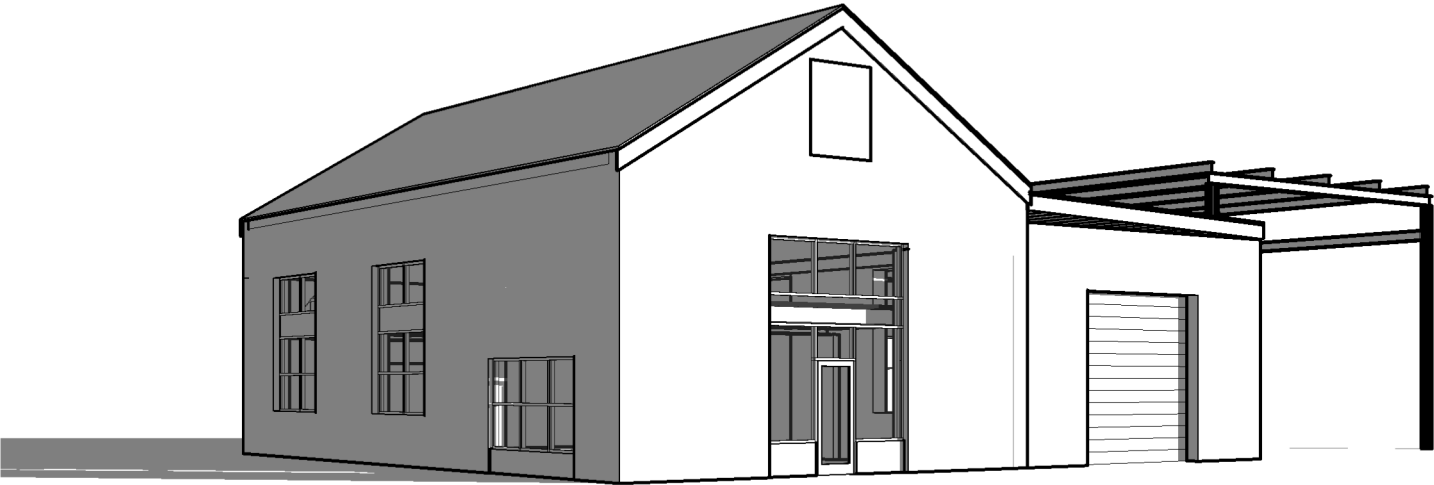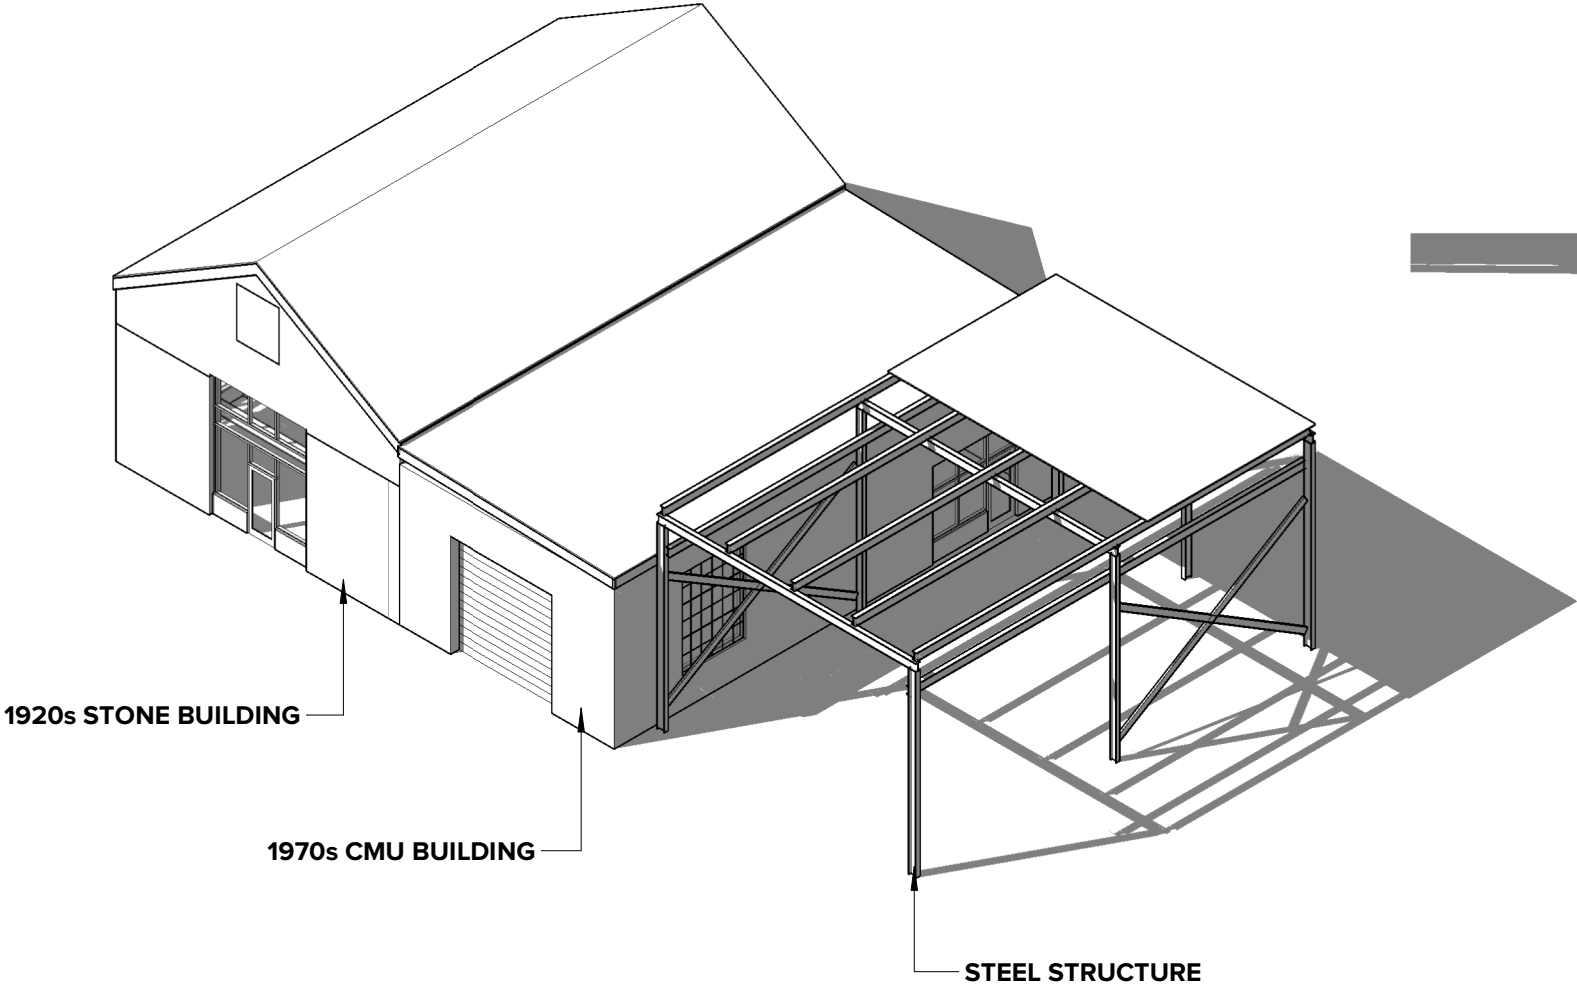

ELEVATIONS

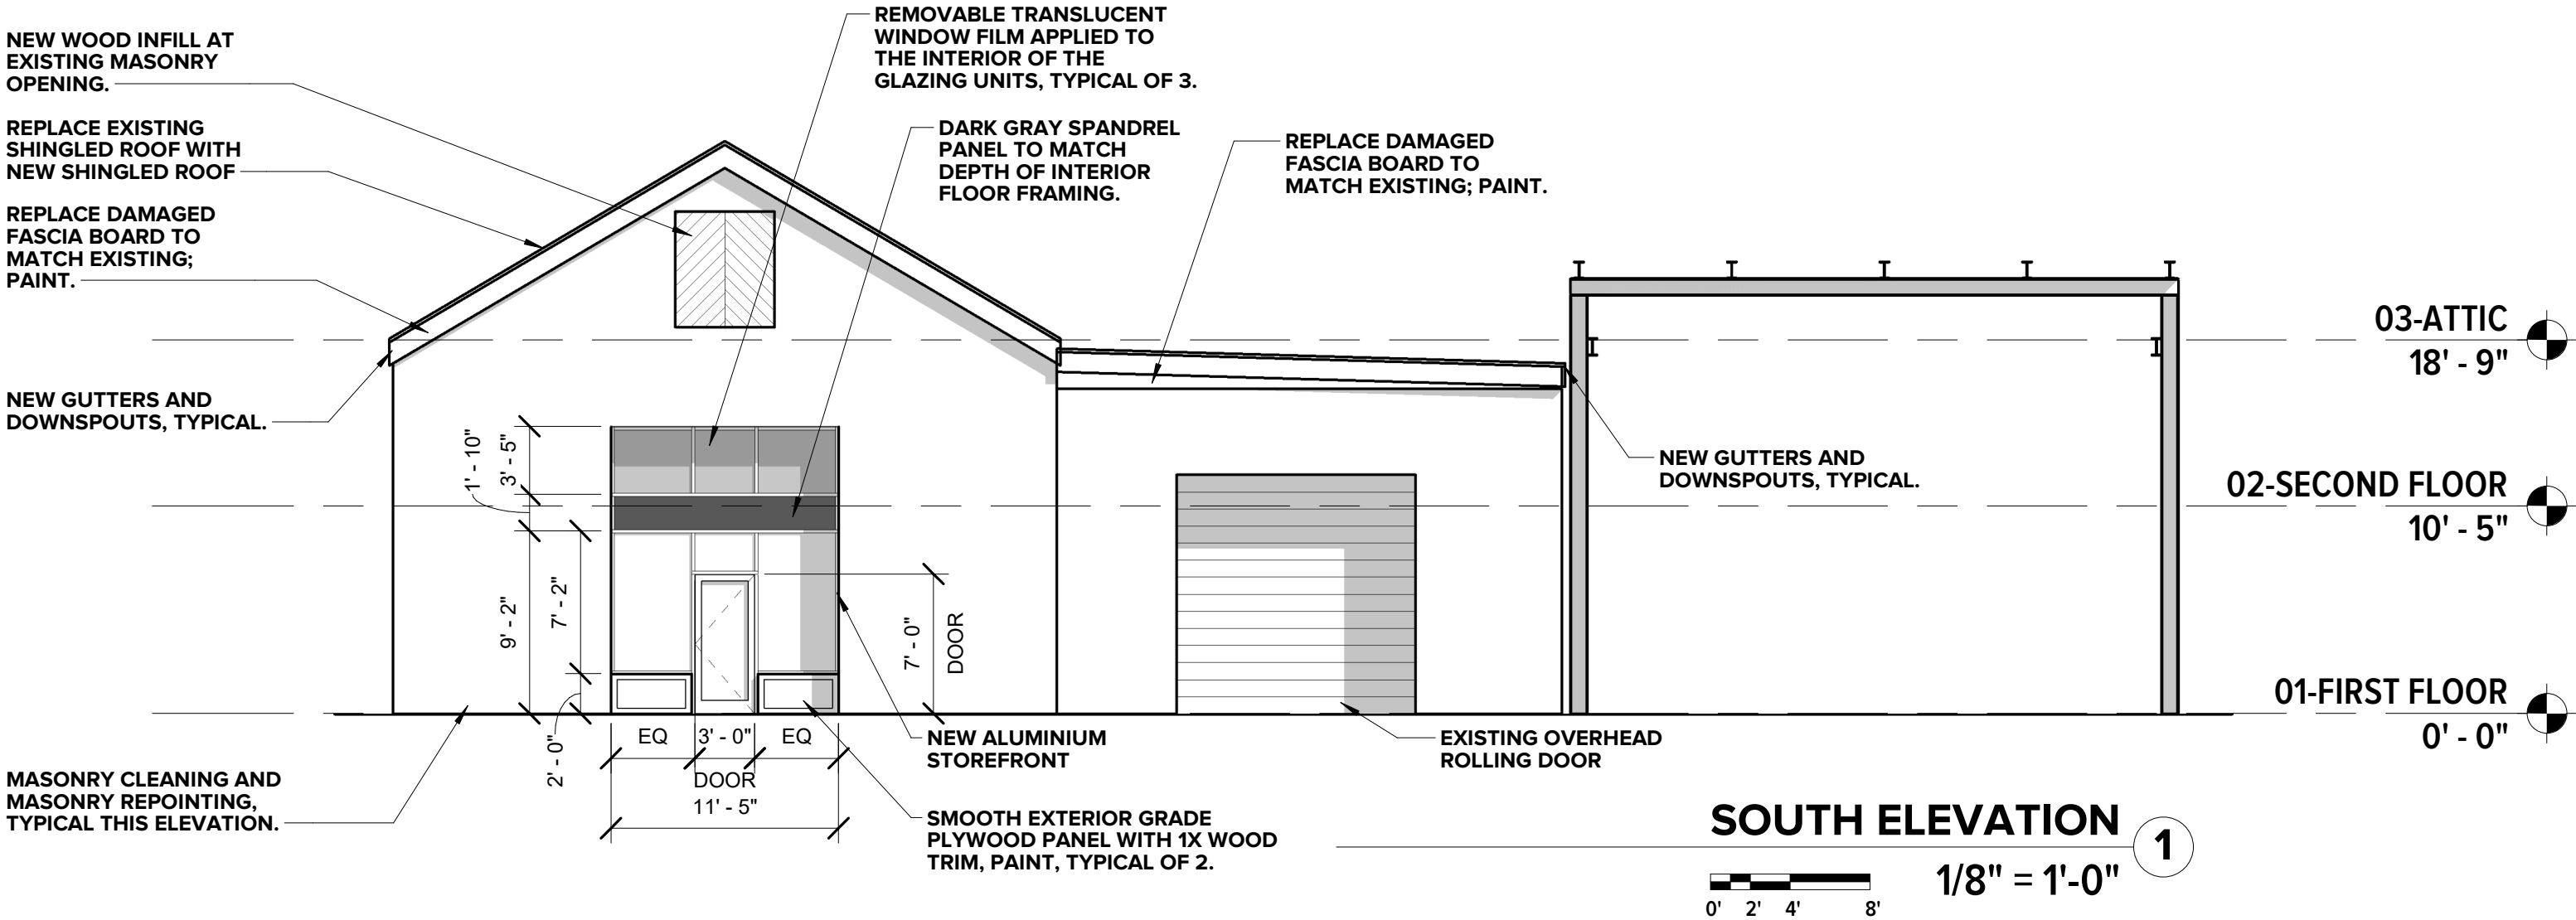


THE GRAVITY PROJECT 2, LLC - SOLAZZO BUILDING  
EAST FRANKLINTON REVIEW BOARD SUBMISSION  
02/05/2019






ELEVATIONS

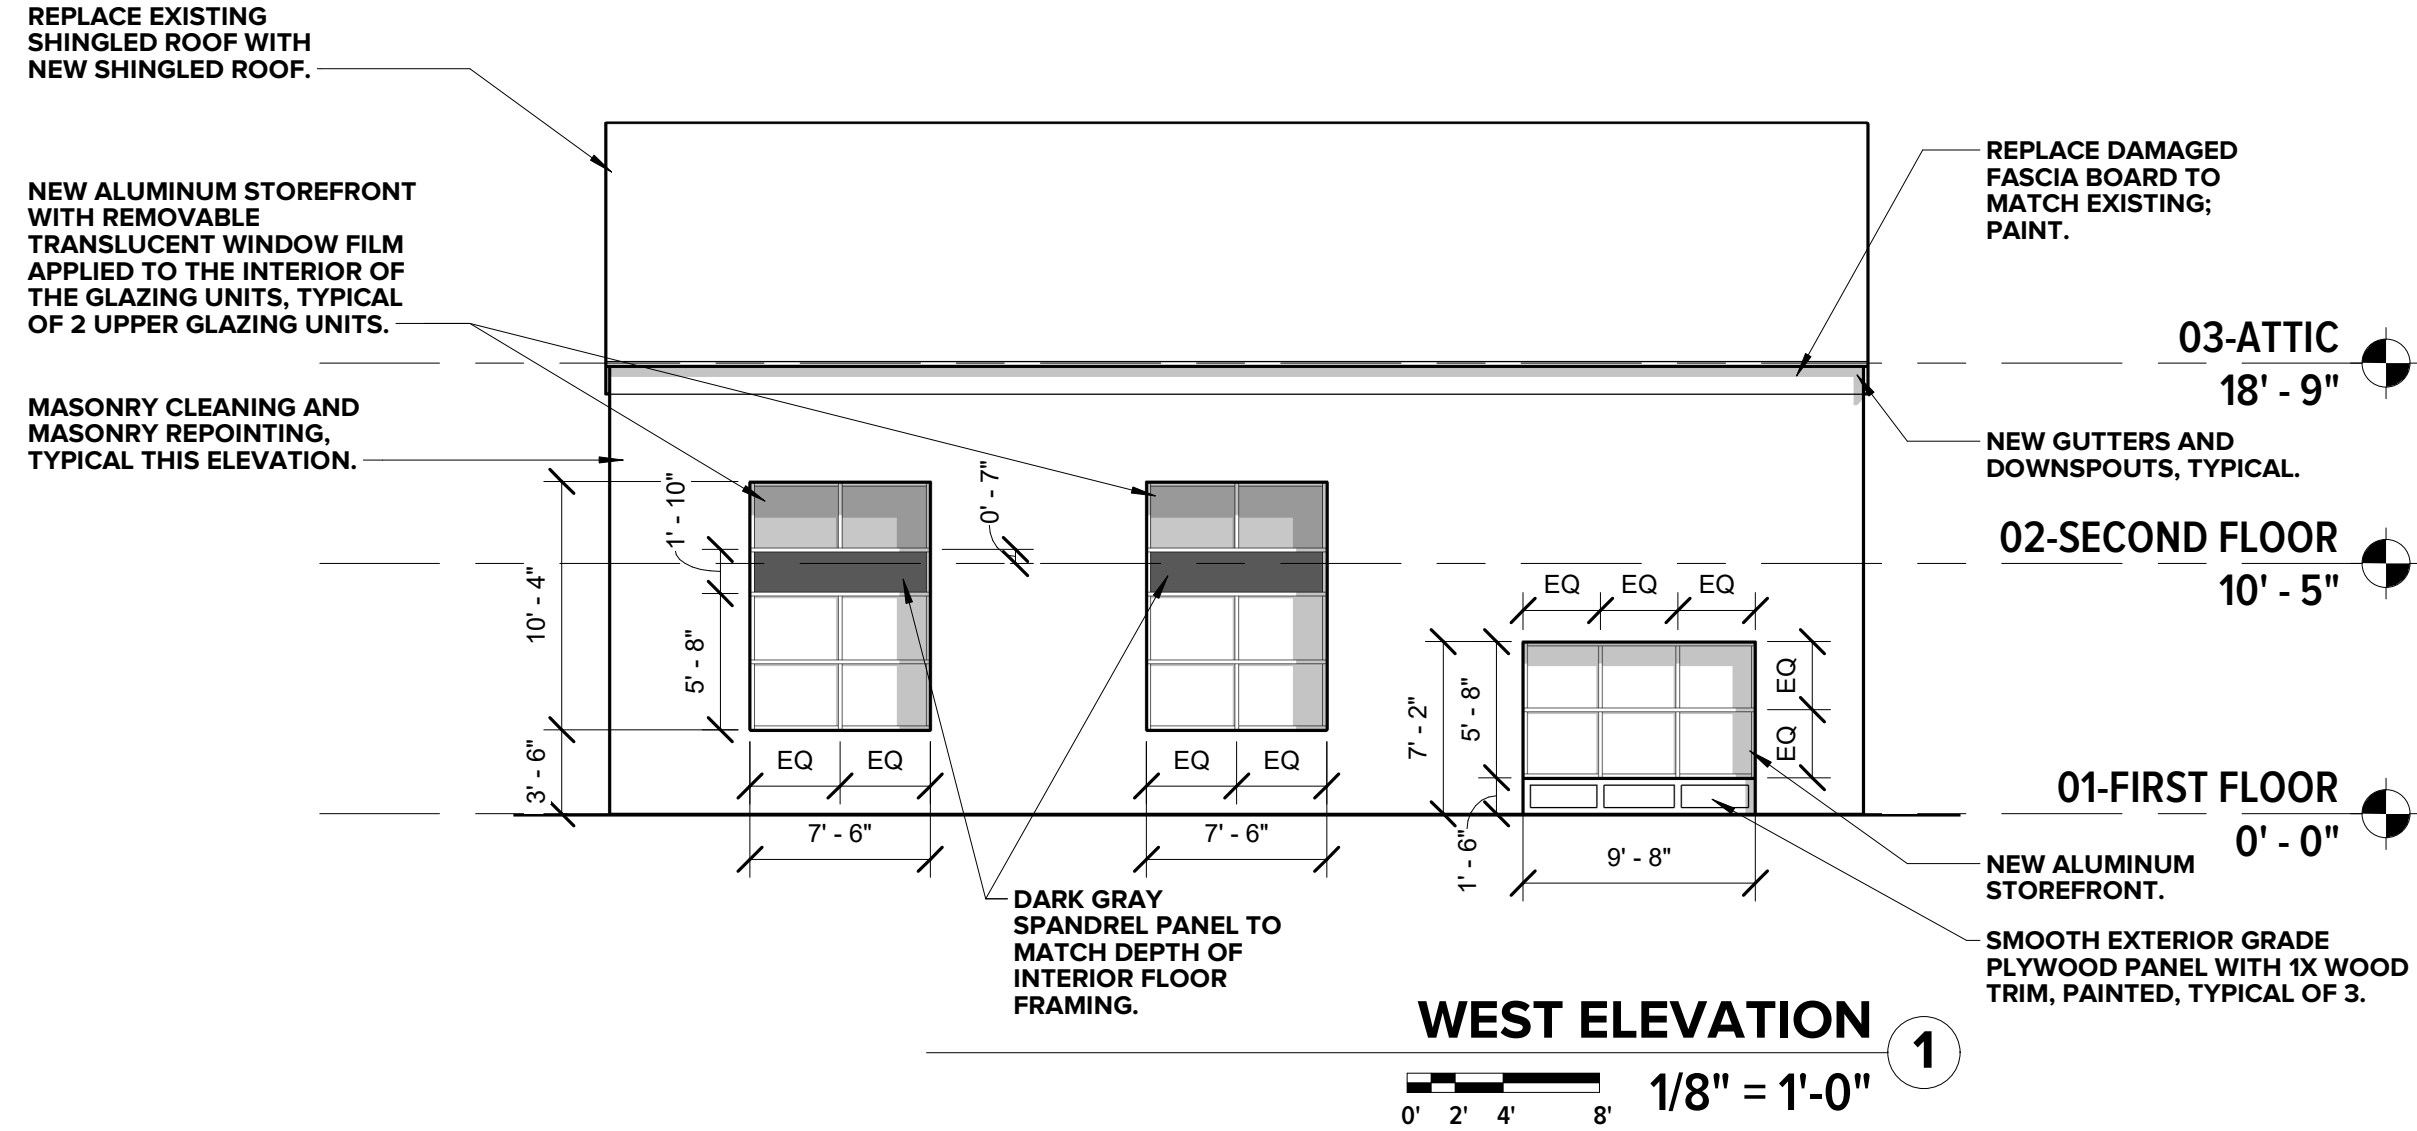


THE GRAVITY PROJECT 2, LLC - SOLAZZO BUILDING  
EAST FRANKLINTON REVIEW BOARD SUBMISSION  
02/05/2019

ELEVATIONS

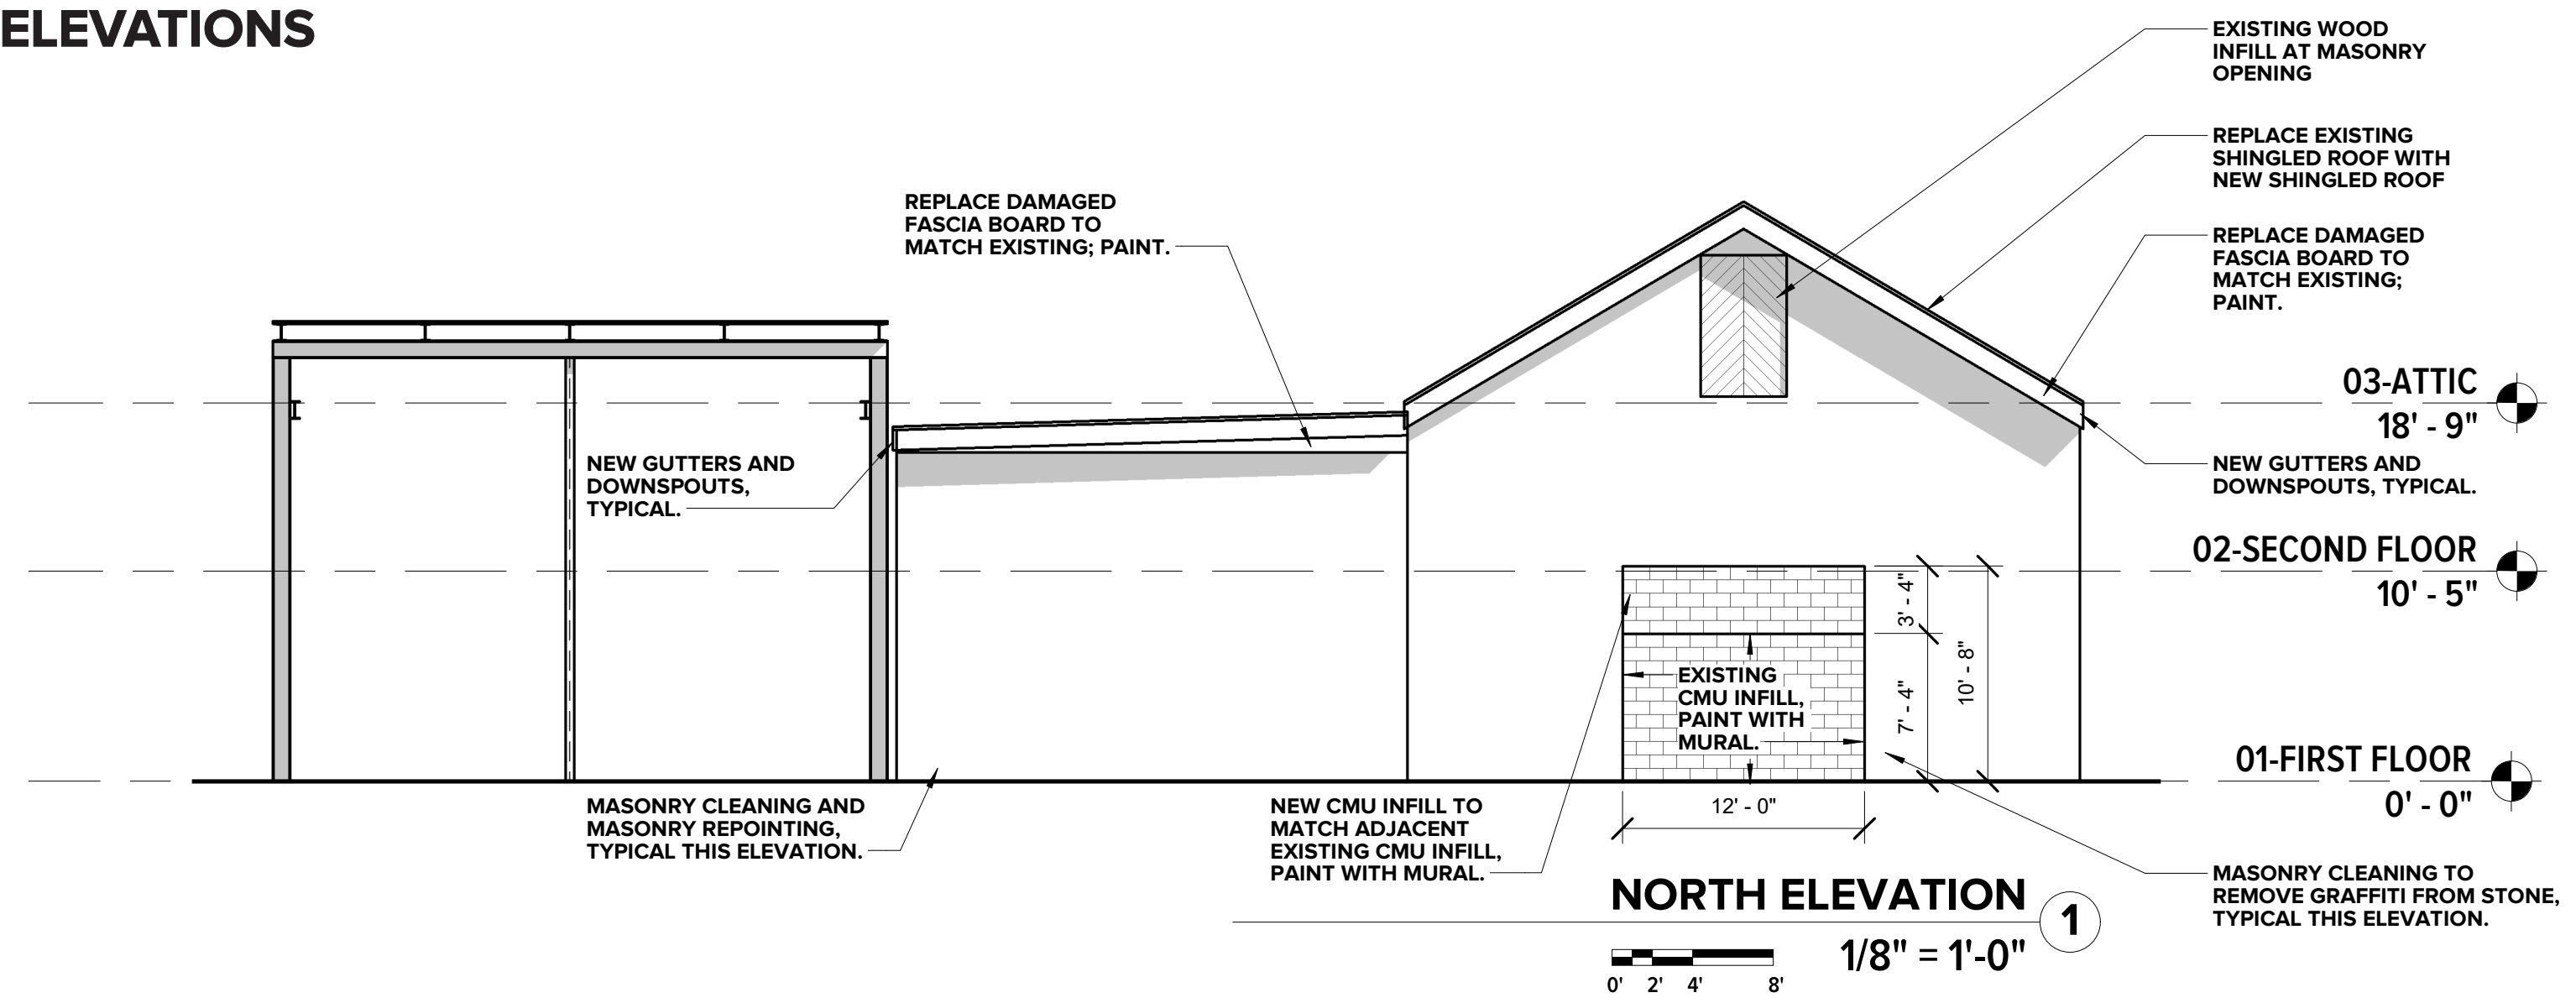


THE GRAVITY PROJECT 2, LLC - SOLAZZO BUILDING  
EAST FRANKLINTON REVIEW BOARD SUBMISSION  
02/05/2019

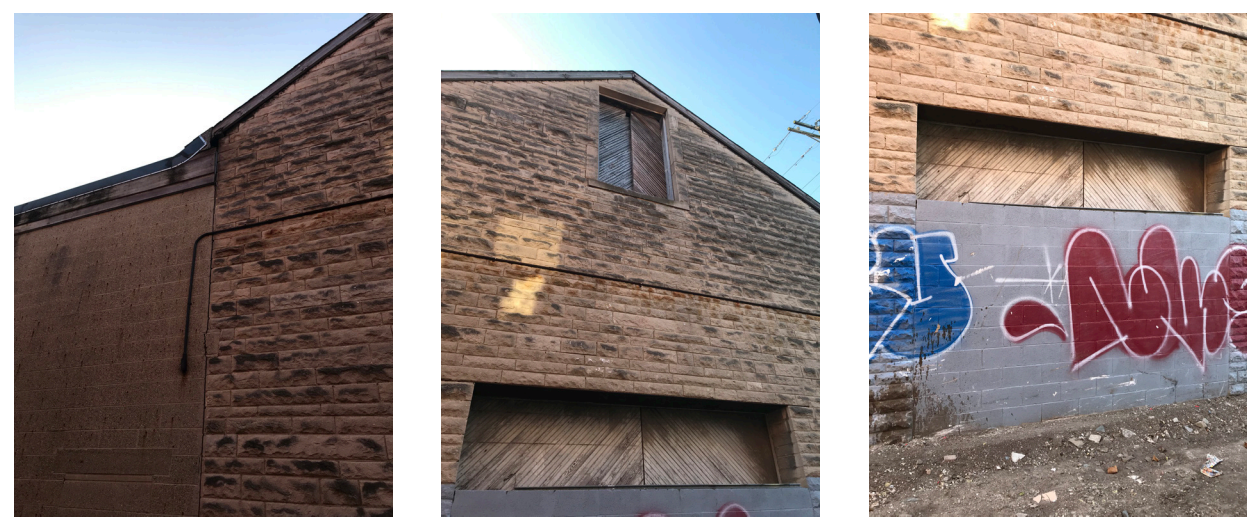




# ELEVATIONS

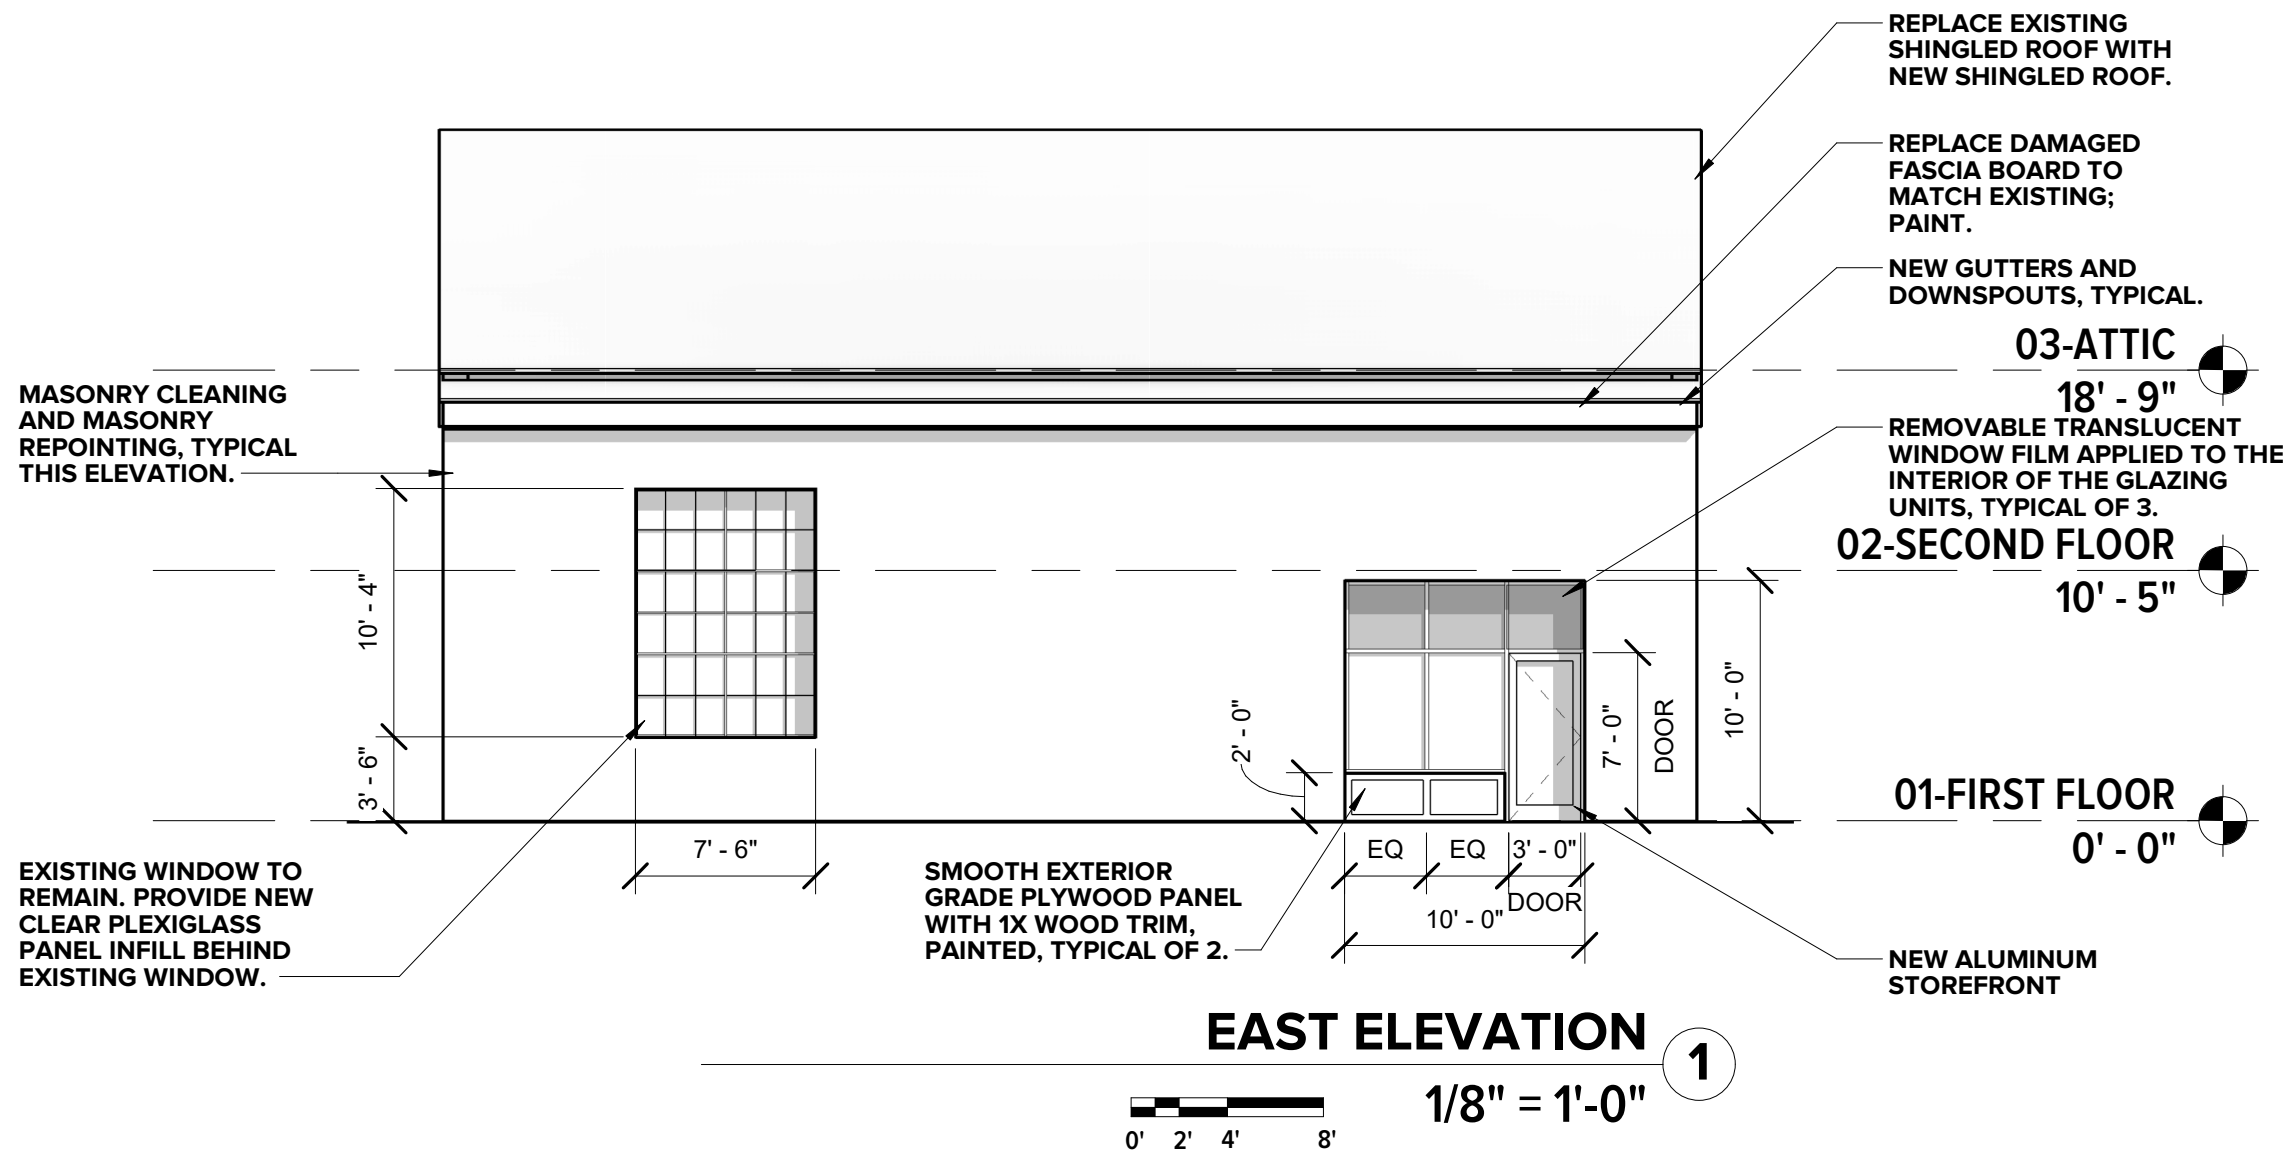

**THE GRAVITY PROJECT 2, LLC - SOLAZZO BUILDING**  
EAST FRANKLINTON REVIEW BOARD SUBMISSION  
02/05/2019

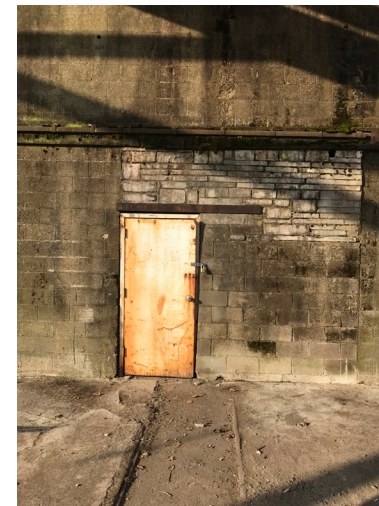



PHOTOS



THE GRAVITY PROJECT 2, LLC - SOLAZZO BUILDING  
EAST FRANKLINTON REVIEW BOARD SUBMISSION  
02/05/2019



PHOTOS

