


 

0' 80' 160'
SCALE: 1" = 80'



professional surveyors stamp

ACREAGE BREAKDOWN

0.022 ACRES OUT OF 13.323 ACRE TRACT.

NOTE


ALL RECORD INFORMATION SHOWN HEREON WAS OBTAINED FROM THE RECORDER'S OFFICE, DELAWARE COUNTY, OHIO.

BASIS OF BEARINGS

BEARINGS ARE BASED ON DATA ACQUIRED BY GPS OBSERVATIONS AS PER NAD 83 (1986) - OHIO STATE PLANE COORDINATE SYSTEM - SOUTH ZONE, WHICH SETS THE CENTERLINE OF GEMINI PLACE AT SOUTH 87°04'17" EAST.

_____ IS BASED ON CURRENT DEED AND PLAT RECORDS ONLY.

DATE

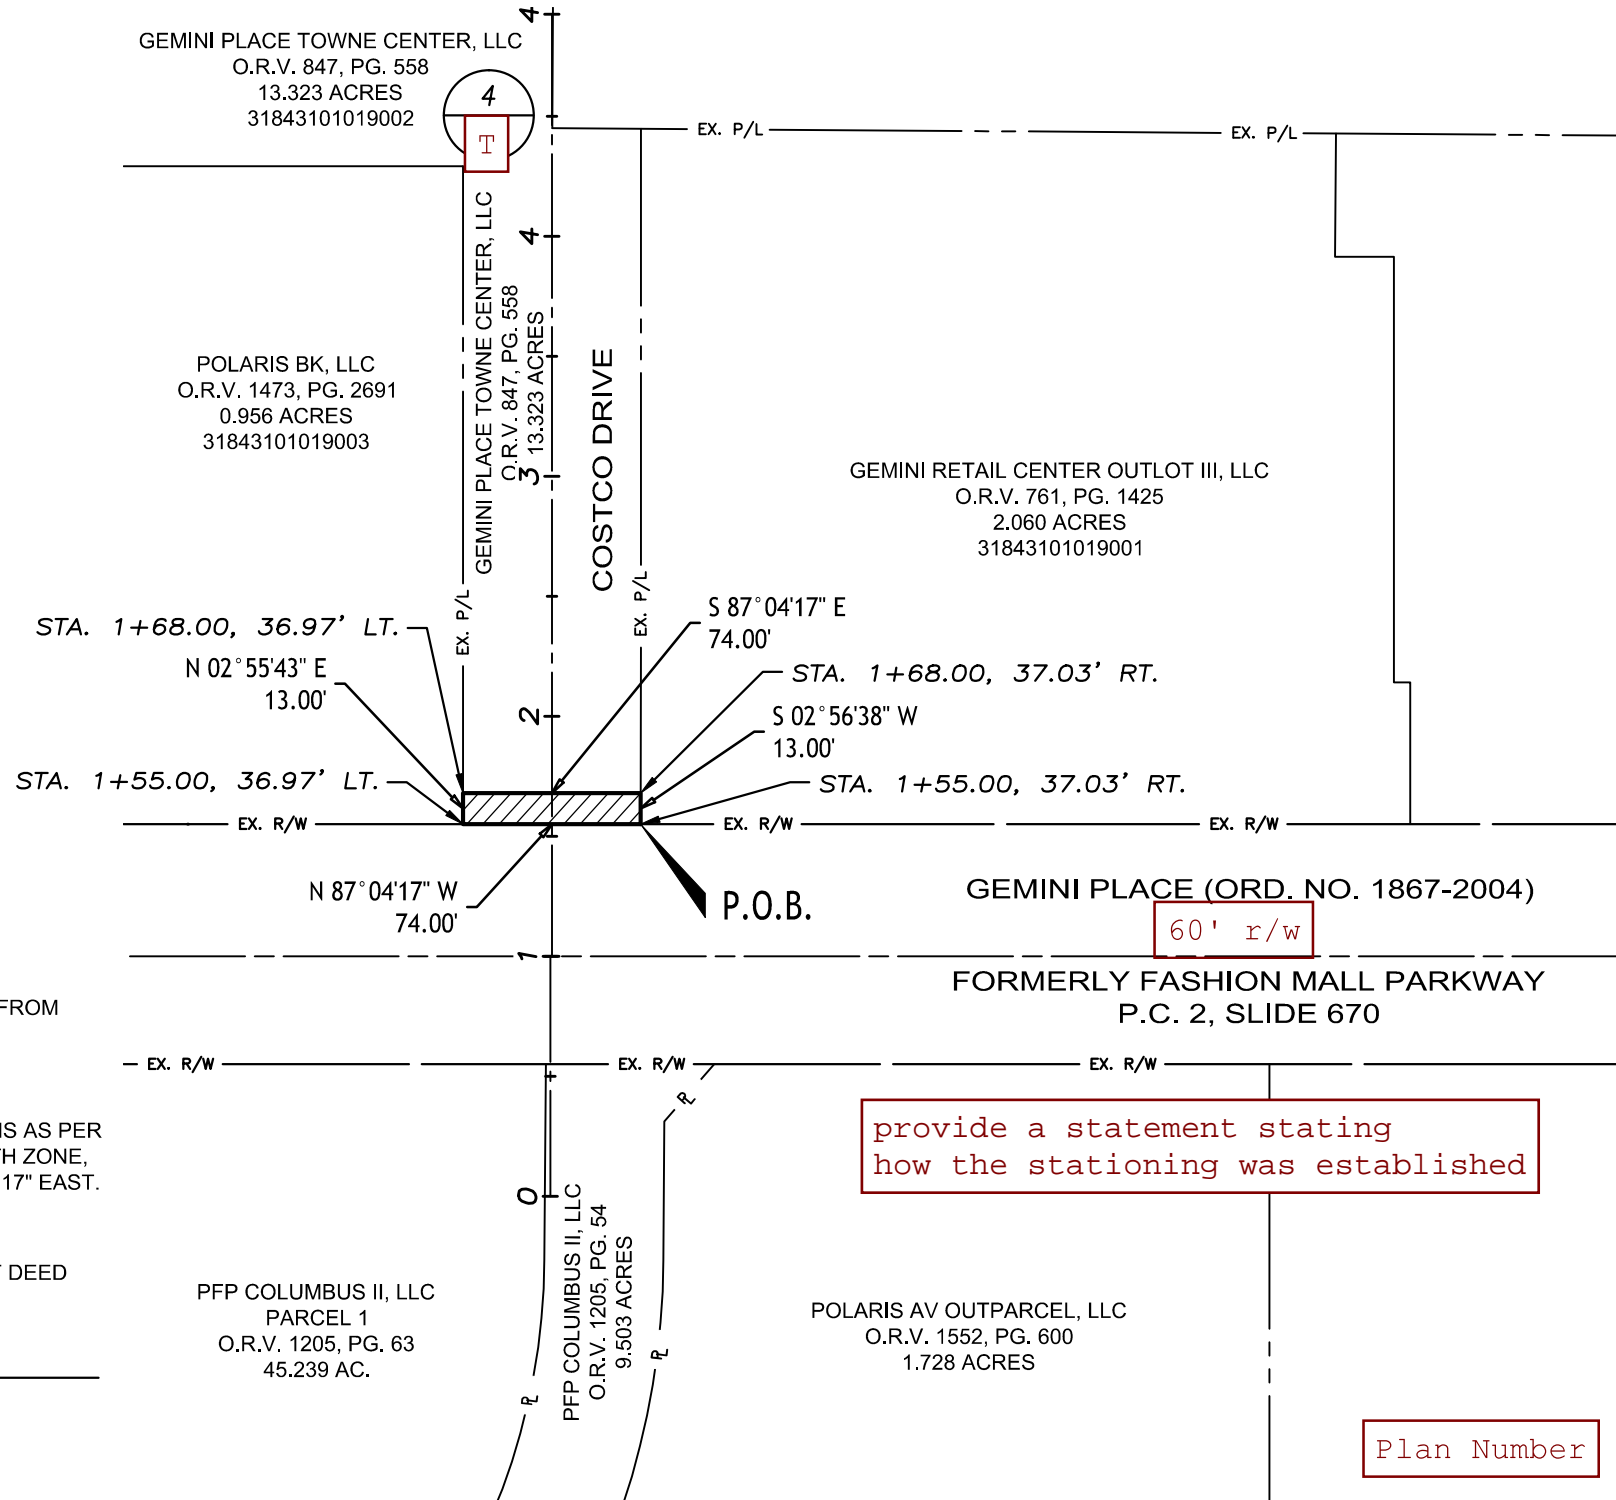

provide a statement stating how the stationing was established

Plan Number

0.022 ACRE 4-T EASEMENT

TEMPORARY CONSTRUCTION

SITUATED IN THE STATE OF OHIO, COUNTY OF DELAWARE, CITY OF COLUMBUS, BEING PART OF FARM LOT 14, QUARTER TOWNSHIP 4, TOWNSHIP 3, RANGE 18, UNITED STATES MILITARY LANDS.

SHEET NO.

1/1