



STATE OF OHIO
COUNTY OF FRANKLIN, CITY OF COLUMBUS
SECTION 18 & 19, T 12, R 21

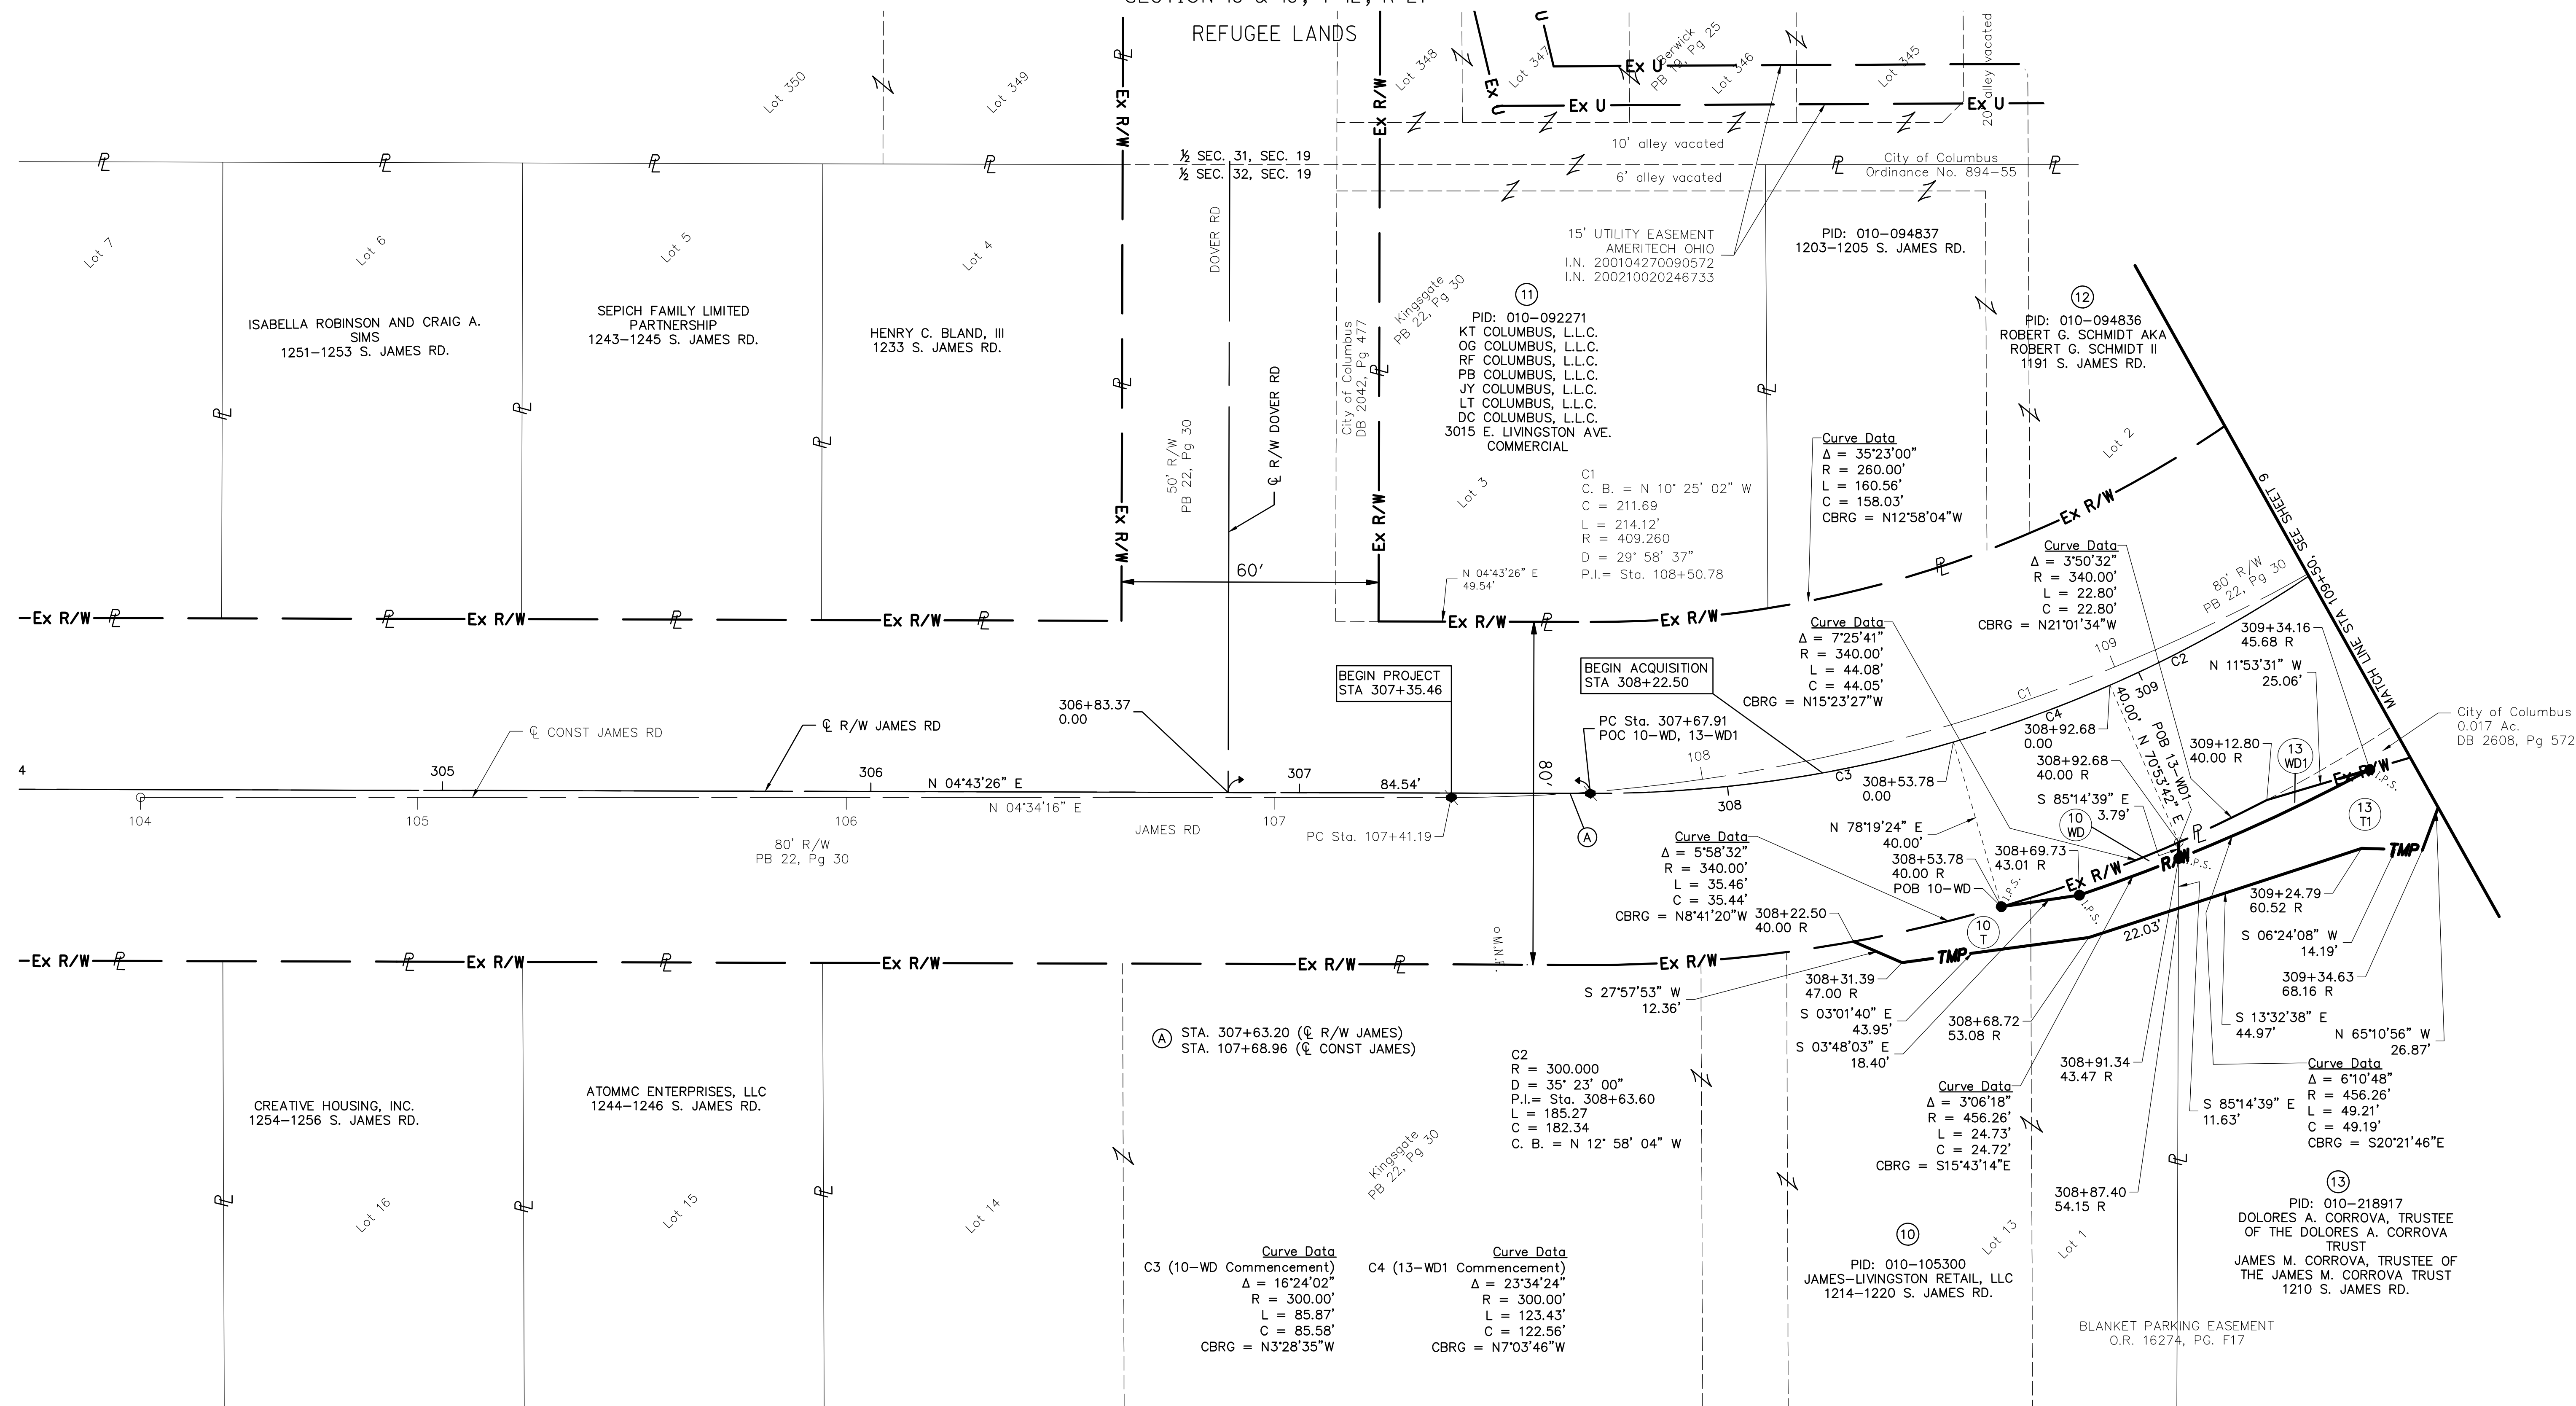

---	-----	-----
---	-----	-----
---	-----	-----
---	-----	-----
---	-----	-----
---	-----	-----
---	-----	-----
REV. BY	DATE	DESCRIPTION
DATE COMPLETED	JANUARY 3, 2019	

STATE OF OHIO
COUNTY OF FRANKLIN, CITY OF COLUMBUS
SECTION 18 & 19, T 12, R 21
REFUGEE LANDS

LEGEND
● RAILROAD SPIKE SET
● I.P.S. 3/4"x30" IRON PIN SET
W/ CAP "ASI 8438"

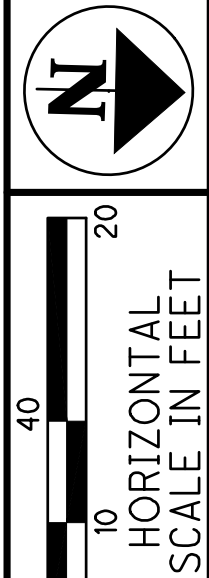


PID NO.
101787

CALCULATED
CHECKED

RIGHT OF WAY BOUNDARY SHEET
STA. 109+50 TO STA. 114+00

JAMES RD AT LIVINGSTON AVE
9/13
128
132

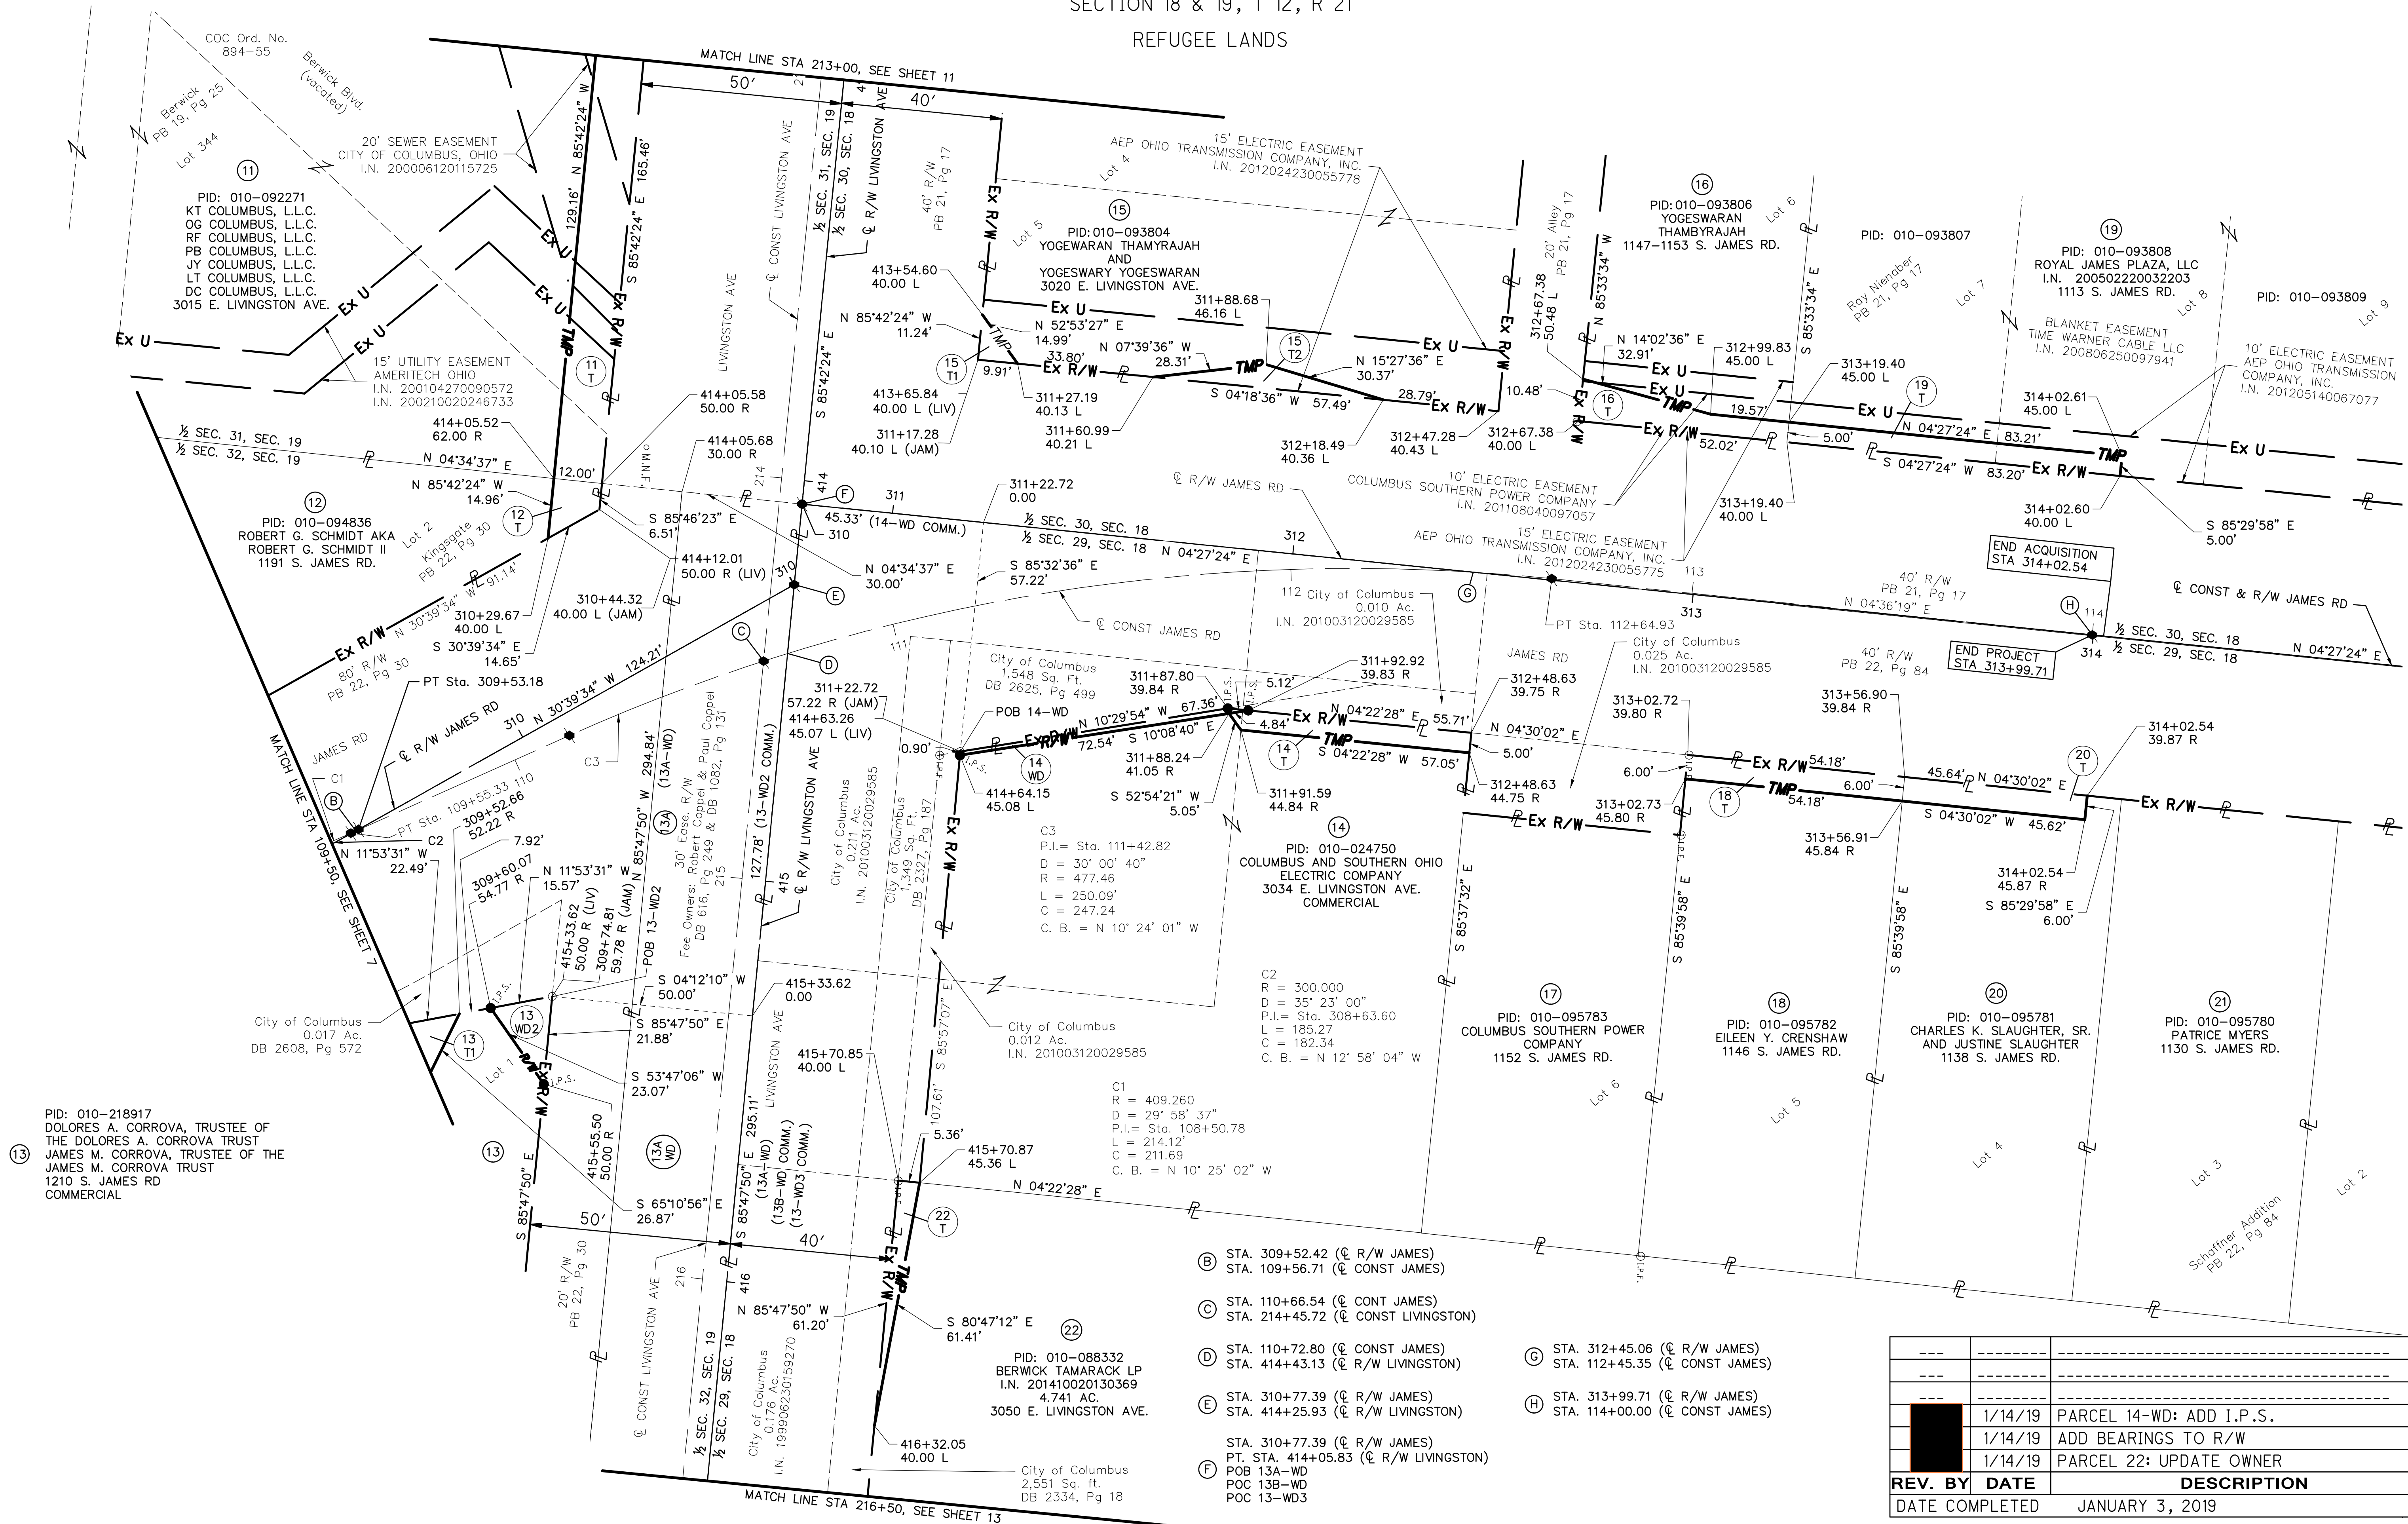

- (B) STA. 309+52.42 (C R/W JAMES)
STA. 109+56.71 (C CONST JAMES)
- (C) STA. 110+66.54 (C CONST JAMES)
STA. 214+45.72 (C CONST LIVINGSTON)
- (D) STA. 110+72.80 (C CONST JAMES)
STA. 414+43.13 (C R/W LIVINGSTON)
- (E) STA. 310+77.39 (C R/W JAMES)
STA. 414+25.93 (C R/W LIVINGSTON)
- (F) STA. 310+77.39 (C R/W JAMES)
PT. STA. 414+05.83 (C R/W LIVINGSTON)
POB 13A-WD
POC 13B-WD
POC 13-WD3
- (G) STA. 312+45.06 (C R/W JAMES)
STA. 112+45.35 (C CONST JAMES)
- (H) STA. 313+99.71 (C R/W JAMES)
STA. 114+00.00 (C CONST JAMES)

REV. BY	DATE	DESCRIPTION
	1/14/19	PARCEL 14-WD: ADD I.P.S.
	1/14/19	ADD BEARINGS TO R/W
	1/14/19	PARCEL 22: UPDATE OWNER
DATE COMPLETED		JANUARY 3, 2019

3500 - E

FRANKLIN COUNTY, OHIO
FOURTH QUARTER, TOWN 1 E, RANGE 18 W
UNITED STATES MILITARY DISTRICT
CITY OF COLUMBUS

- CENTERLINE EX. R/W INTERSECTIONS:**
- (A) STA 380+80.87 @ EX. R/W MEDINA AVE.=
STA 343+18.00 @ EX. R/W E. HUDSON ST. (CR-93)
 - (B) STA 382+51.47 @ EX. R/W MEDINA AVE.=
@ EX. R/W UNNAMED 15' ALLEY
 - (C) STA 384+19.27 @ EX. R/W MEDINA AVE.=
STA 321+53.00 @ EX. R/W LORETTA AVE.
 - (D) STA 385+86.61 @ EX. R/W MEDINA AVE.=
@ EX. R/W UNNAMED 15' ALLEY




R/W DESIGNER
WLC
R/W REVIEWER
RMH

**RIGHT OF WAY BOUNDARY-MEDINA AVENUE
STA 381+00 TO STA 386+00**

MEDINA AVENUE

7 / 9

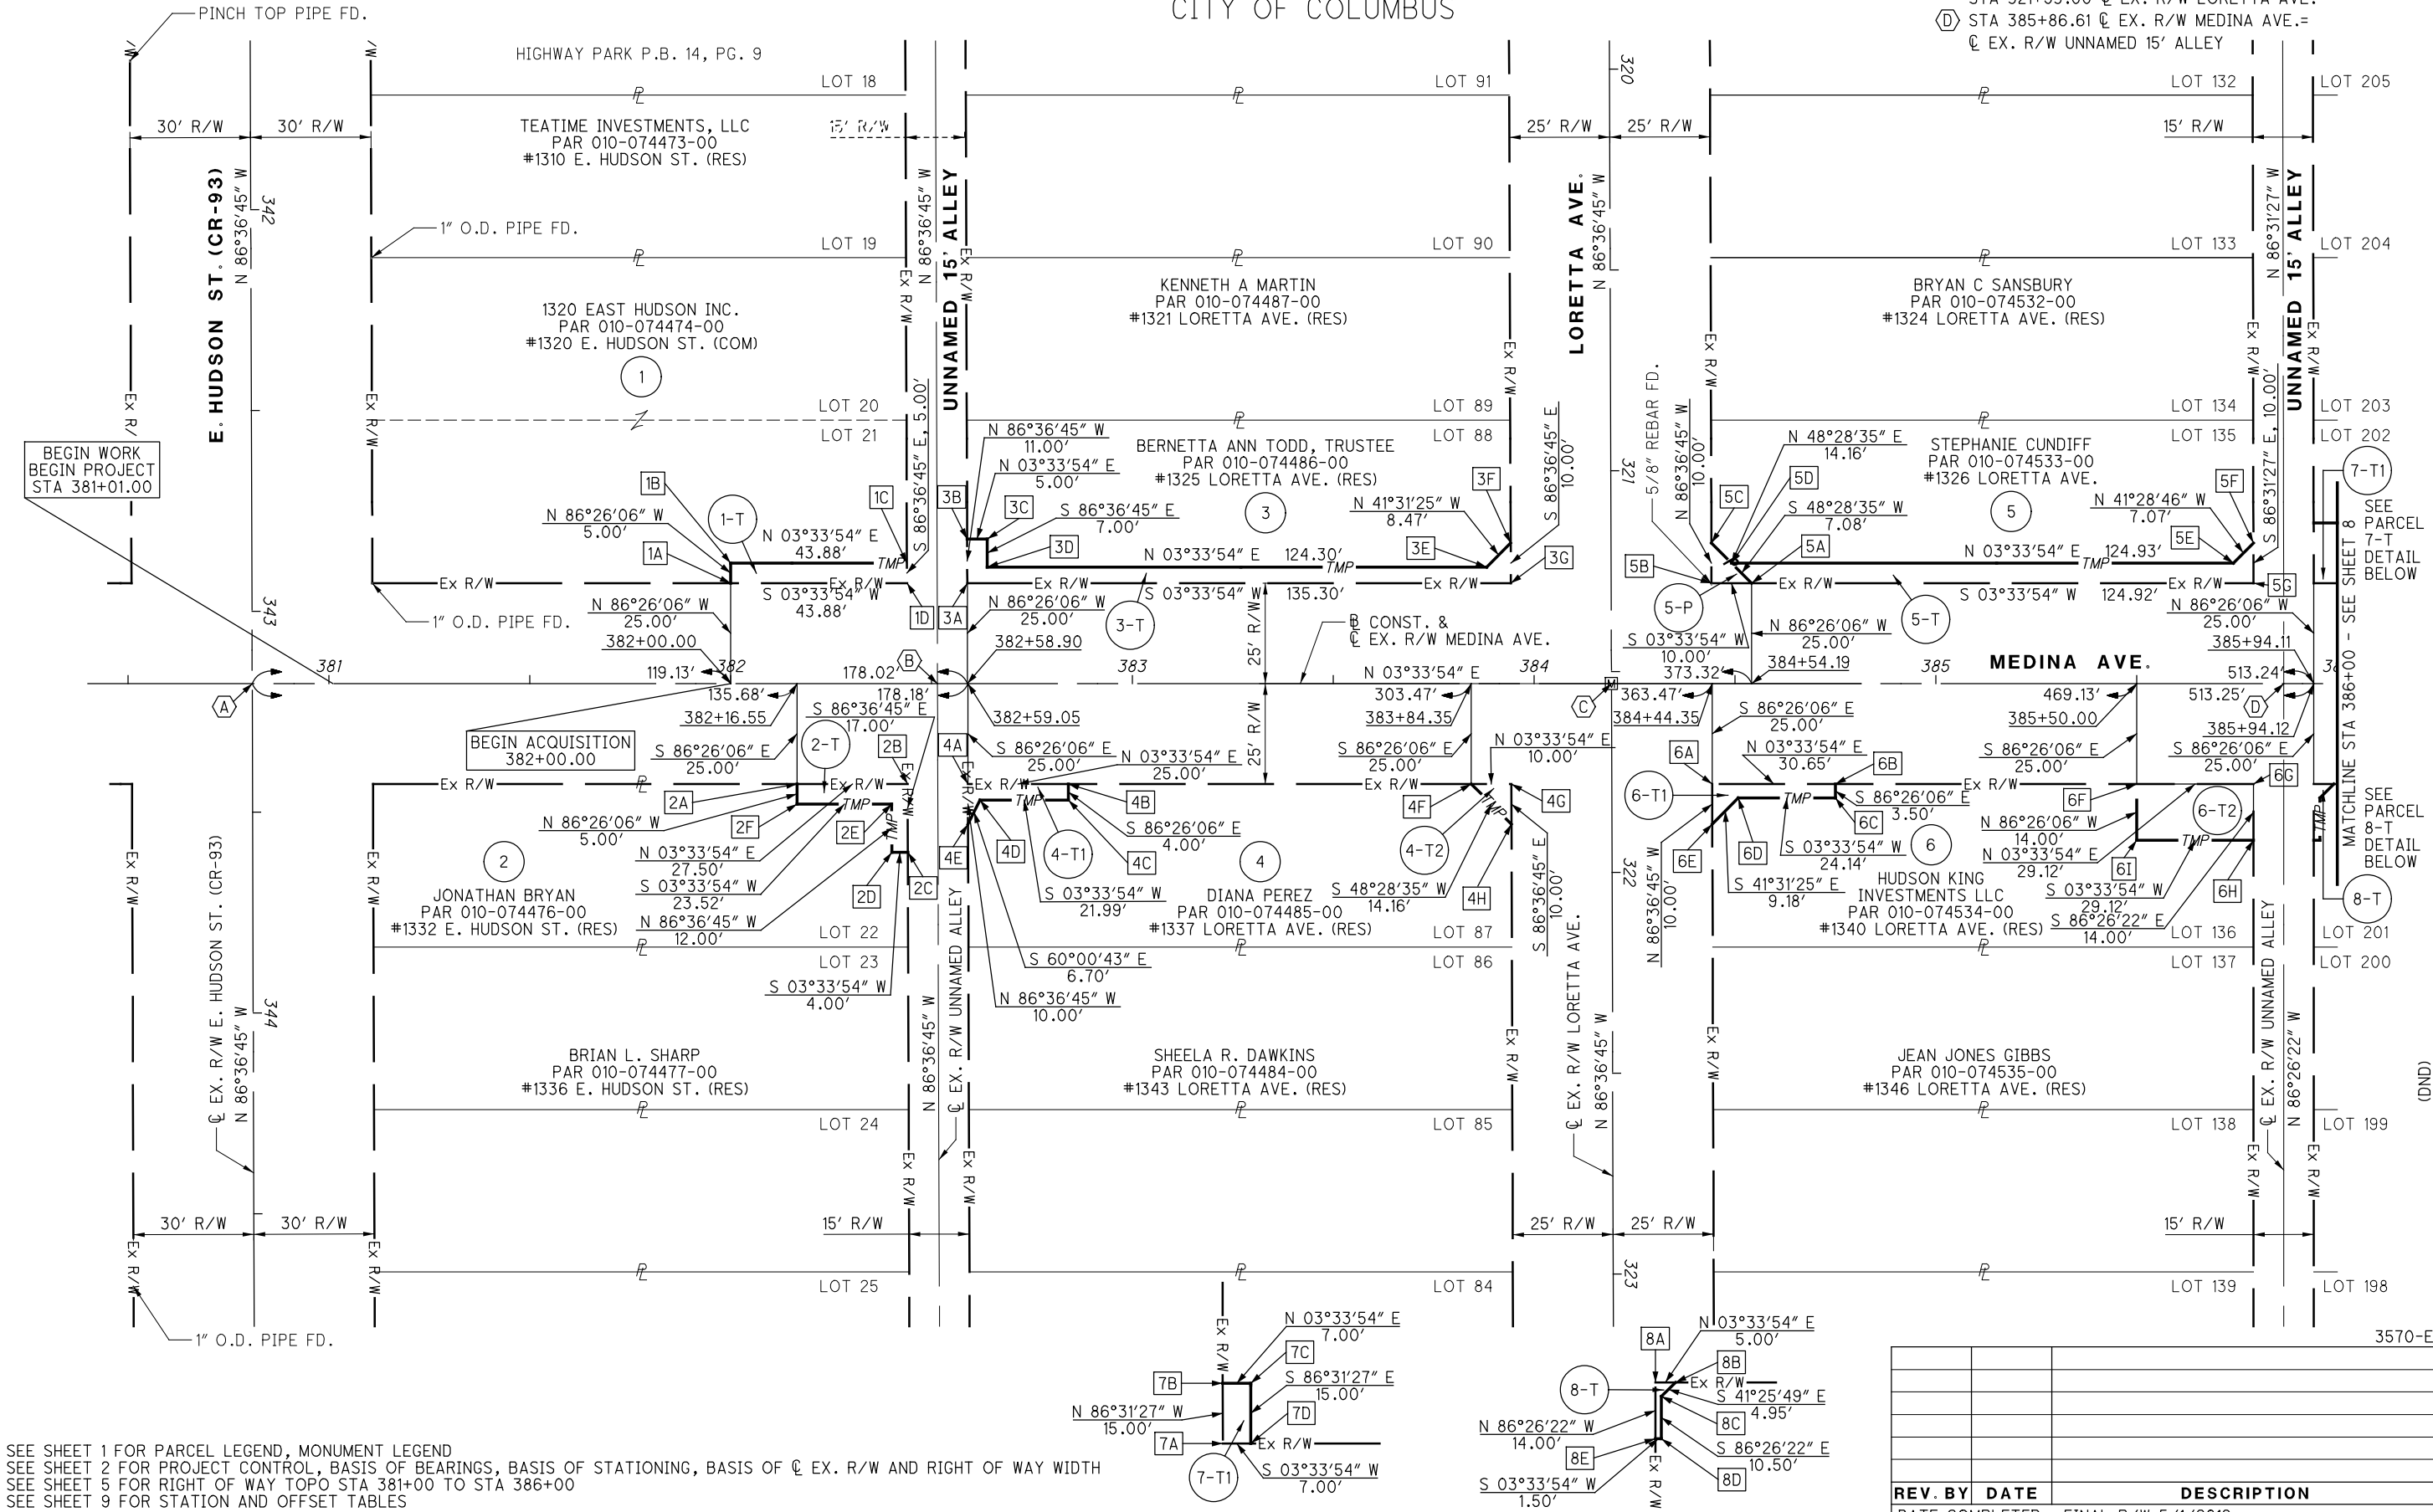

SEE SHEET 1 FOR PARCEL LEGEND, MONUMENT LEGEND
SEE SHEET 2 FOR PROJECT CONTROL, BASIS OF BEARINGS, BASIS OF STATIONING, BASIS OF @ EX. R/W AND RIGHT OF WAY WIDTH
SEE SHEET 5 FOR RIGHT OF WAY TOPO STA 381+00 TO STA 386+00
SEE SHEET 9 FOR STATION AND OFFSET TABLES

REV. BY	DATE	DESCRIPTION

DATE COMPLETED - FINAL R/W 5/1/2019



J:\19444_Cols GE 2018\5.0 Design (Work) Phase\Task 1- Medina Avenue\531012.Design\RW\Sheets\531012_RB001.dgn Sheet 2019-06-19 3:27:37 PM william.croxton

J:\19444_Cols GE 2018\5.0 Design (Work) Phase\Task 1 - Medina Avenue\53102\Design\RW\Sheets\53102_RB002.dgn Sheet 2019-06-19 3:27:39 PM william.croxton

(E) STA 387+54.04 @ EX. R/W MEDINA AVE.=
STA 298+53.00 @ EX. R/W REPUBLIC AVE.

(F) STA 389+21.68 @ EX. R/W MEDINA AVE.=
@ EX. R/W UNNAMED 15' ALLEY

(G) STA 390+91.43 @ EX. R/W MEDINA AVE.=
STA 274+19.00 @ EX. R/W BRIARWOOD AVE.

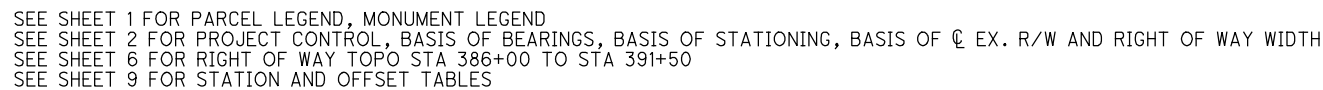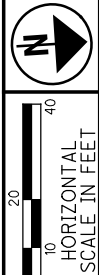

REV. BY	DATE	DESCRIPTION
DATE COMPLETED - FINAL R/W 5/1/2019		

**RIGHT OF WAY BOUNDARY-MEDINA AVENUE
STA 386+00 TO STA 391+50**

MEDINA AVENUE



J:\19444_Cols 6E 2018\5.0 Design (Work) Phase\Task 1- Medina Avenue\531012\Design\RW\Sheets\531012_RD001.dgn Sheet 2019-06-19 3:27:40 PM william.croxton

PARCEL 1-T		
REF.	STATION	OFFSET
1A	382+00.00	25.00' LT
1B	382+00.00	30.00' LT
1C	382+43.88	30.00' LT
1D	382+43.90	25.00' LT

PARCEL 2-T		
REF.	STATION	OFFSET
2A	382+16.55	25.00' RT
2B	382+44.05	25.00' RT
2C	382+44.10	42.00' RT
2D	382+40.10	42.00' RT
2E	382+40.10	30.00' RT
2F	382+16.55	30.00' RT

PARCEL 3-T		
REF.	STATION	OFFSET
3A	382+58.90	25.00' LT
3B	382+58.86	36.00' LT
3C	382+63.86	36.00' LT
3D	382+63.88	29.00' LT
3E	383+88.18	29.00' LT
3F	383.94.16	35.00' LT
3G	383+94.19	25.00' LT

PARCEL 4-T1		
REF.	STATION	OFFSET
4A	382+59.05	25.00' RT
4B	382+84.05	25.00' RT
4C	382+84.05	29.00' RT
4D	382+62.06	29.00' RT
4E	382+59.08	35.00' RT

PARCEL 4-T2		
REF.	STATION	OFFSET
4F	383+84.35	25.00' RT
4G	383+94.35	25.00' RT
4H	383+94.38	35.00' RT

PARCEL 5-P		
REF.	STATION	OFFSET
5A	384+54.19	25.00' LT
5B	384+44.49	25.00' LT
5C	384+44.16	35.00' LT

PARCEL 5-T		
REF.	STATION	OFFSET
5A	384+54.19	25.00' LT
5D	384+49.18	30.00' LT
5E	385+74.10	30.00' LT
5F	385+79.10	35.00' LT
5G	385+79.11	25.00' LT

PARCEL 6-T1		
REF.	STATION	OFFSET
6A	384+44.35	25.00' RT
6B	384+75.00	25.00' RT
6C	384+75.00	28.50' RT
6D	384+50.86	28.50' RT
6E	384+44.38	35.00' RT

PARCEL 6-T2		
REF.	STATION	OFFSET
6F	385+50.00	25.00' RT
6G	385+79.12	25.00' RT
6H	385+79.12	39.00' RT
6I	385+50.00	39.00' RT

PARCEL 7-P		
REF.	STATION	OFFSET
7E	387+19.03	25.00' LT
7O	387+29.02	35.00' LT
7P	387+29.03	25.00' LT

PARCEL 7-T1		
REF.	STATION	OFFSET
7A	385+94.11	25.00' LT
7B	385+94.09	40.00' LT
7C	386+01.09	40.00' LT
7D	386+01.11	25.00' LT

PARCEL 7-T2		
REF.	STATION	OFFSET
7E	387+19.03	25.00' LT
7F	386+27.38	25.00' LT
7G	386+27.38	31.00' LT
7H	386+50.00	33.46' LT
7I	386+62.25	33.46' LT
7J	386+62.25	28.00' LT
7K	387+17.79	28.00' LT
7L	387+26.02	36.24' LT
7M	387+25.99	52.96' LT
7N	387+28.99	52.96' LT
7O	387+29.03	25.00' LT

PARCEL 8-T		
REF.	STATION	OFFSET
8A	385+94.12	25.00' RT
8B	385+99.12	25.00' RT
8C	385+95.62	28.50' RT
8D	385+95.62	39.00' RT
8E	385+94.12	39.00' RT

PARCEL 9-WD		
REF.	STATION	OFFSET
9A	387+79.03	25.00' LT
9B	387+78.98	65.63' LT
9C	389+14.15	65.63' LT
9D	389+14.23	25.00' LT

PARCEL 10-T		
REF.	STATION	OFFSET
10A	389+11.13	25.00' RT
10B	389+14.13	25.00' RT
10C	389+14.11	37.00' RT
10D	389+11.11	37.00' RT

PARCEL 11-P		
REF.	STATION	OFFSET
11A	390+56.48	25.00' LT
11G	390+66.50	35.00' LT
11H	390+66.48	25.00' LT

PARCEL 11-T		
REF.	STATION	OFFSET
11A	390+56.48	25.00' LT
11B	389+29.23	25.00' LT
11C	389+29.21	35.00' LT
11D	389+35.22	29.00' LT
11E	390+50.00	29.00' LT
11F	390+55.00	35.00' LT
11G	390+66.50	35.00' LT

PARCEL 12-P		
REF.	STATION	OFFSET
12E	390+56.38	25.00' RT
12F	390+66.38	25.00' RT
12G	390+66.37	35.00' RT

PARCEL 12-T		
REF.	STATION	OFFSET
12A	389+29.13	25.00' RT
12B	389+30.38	25.00' RT
12C	389+30.36	37.00' RT
12D	389+29.11	37.00' RT

		3570-E
REV. BY	DATE	DESCRIPTION
DATE COMPLETED - FINAL R/W 5/1/2019		