


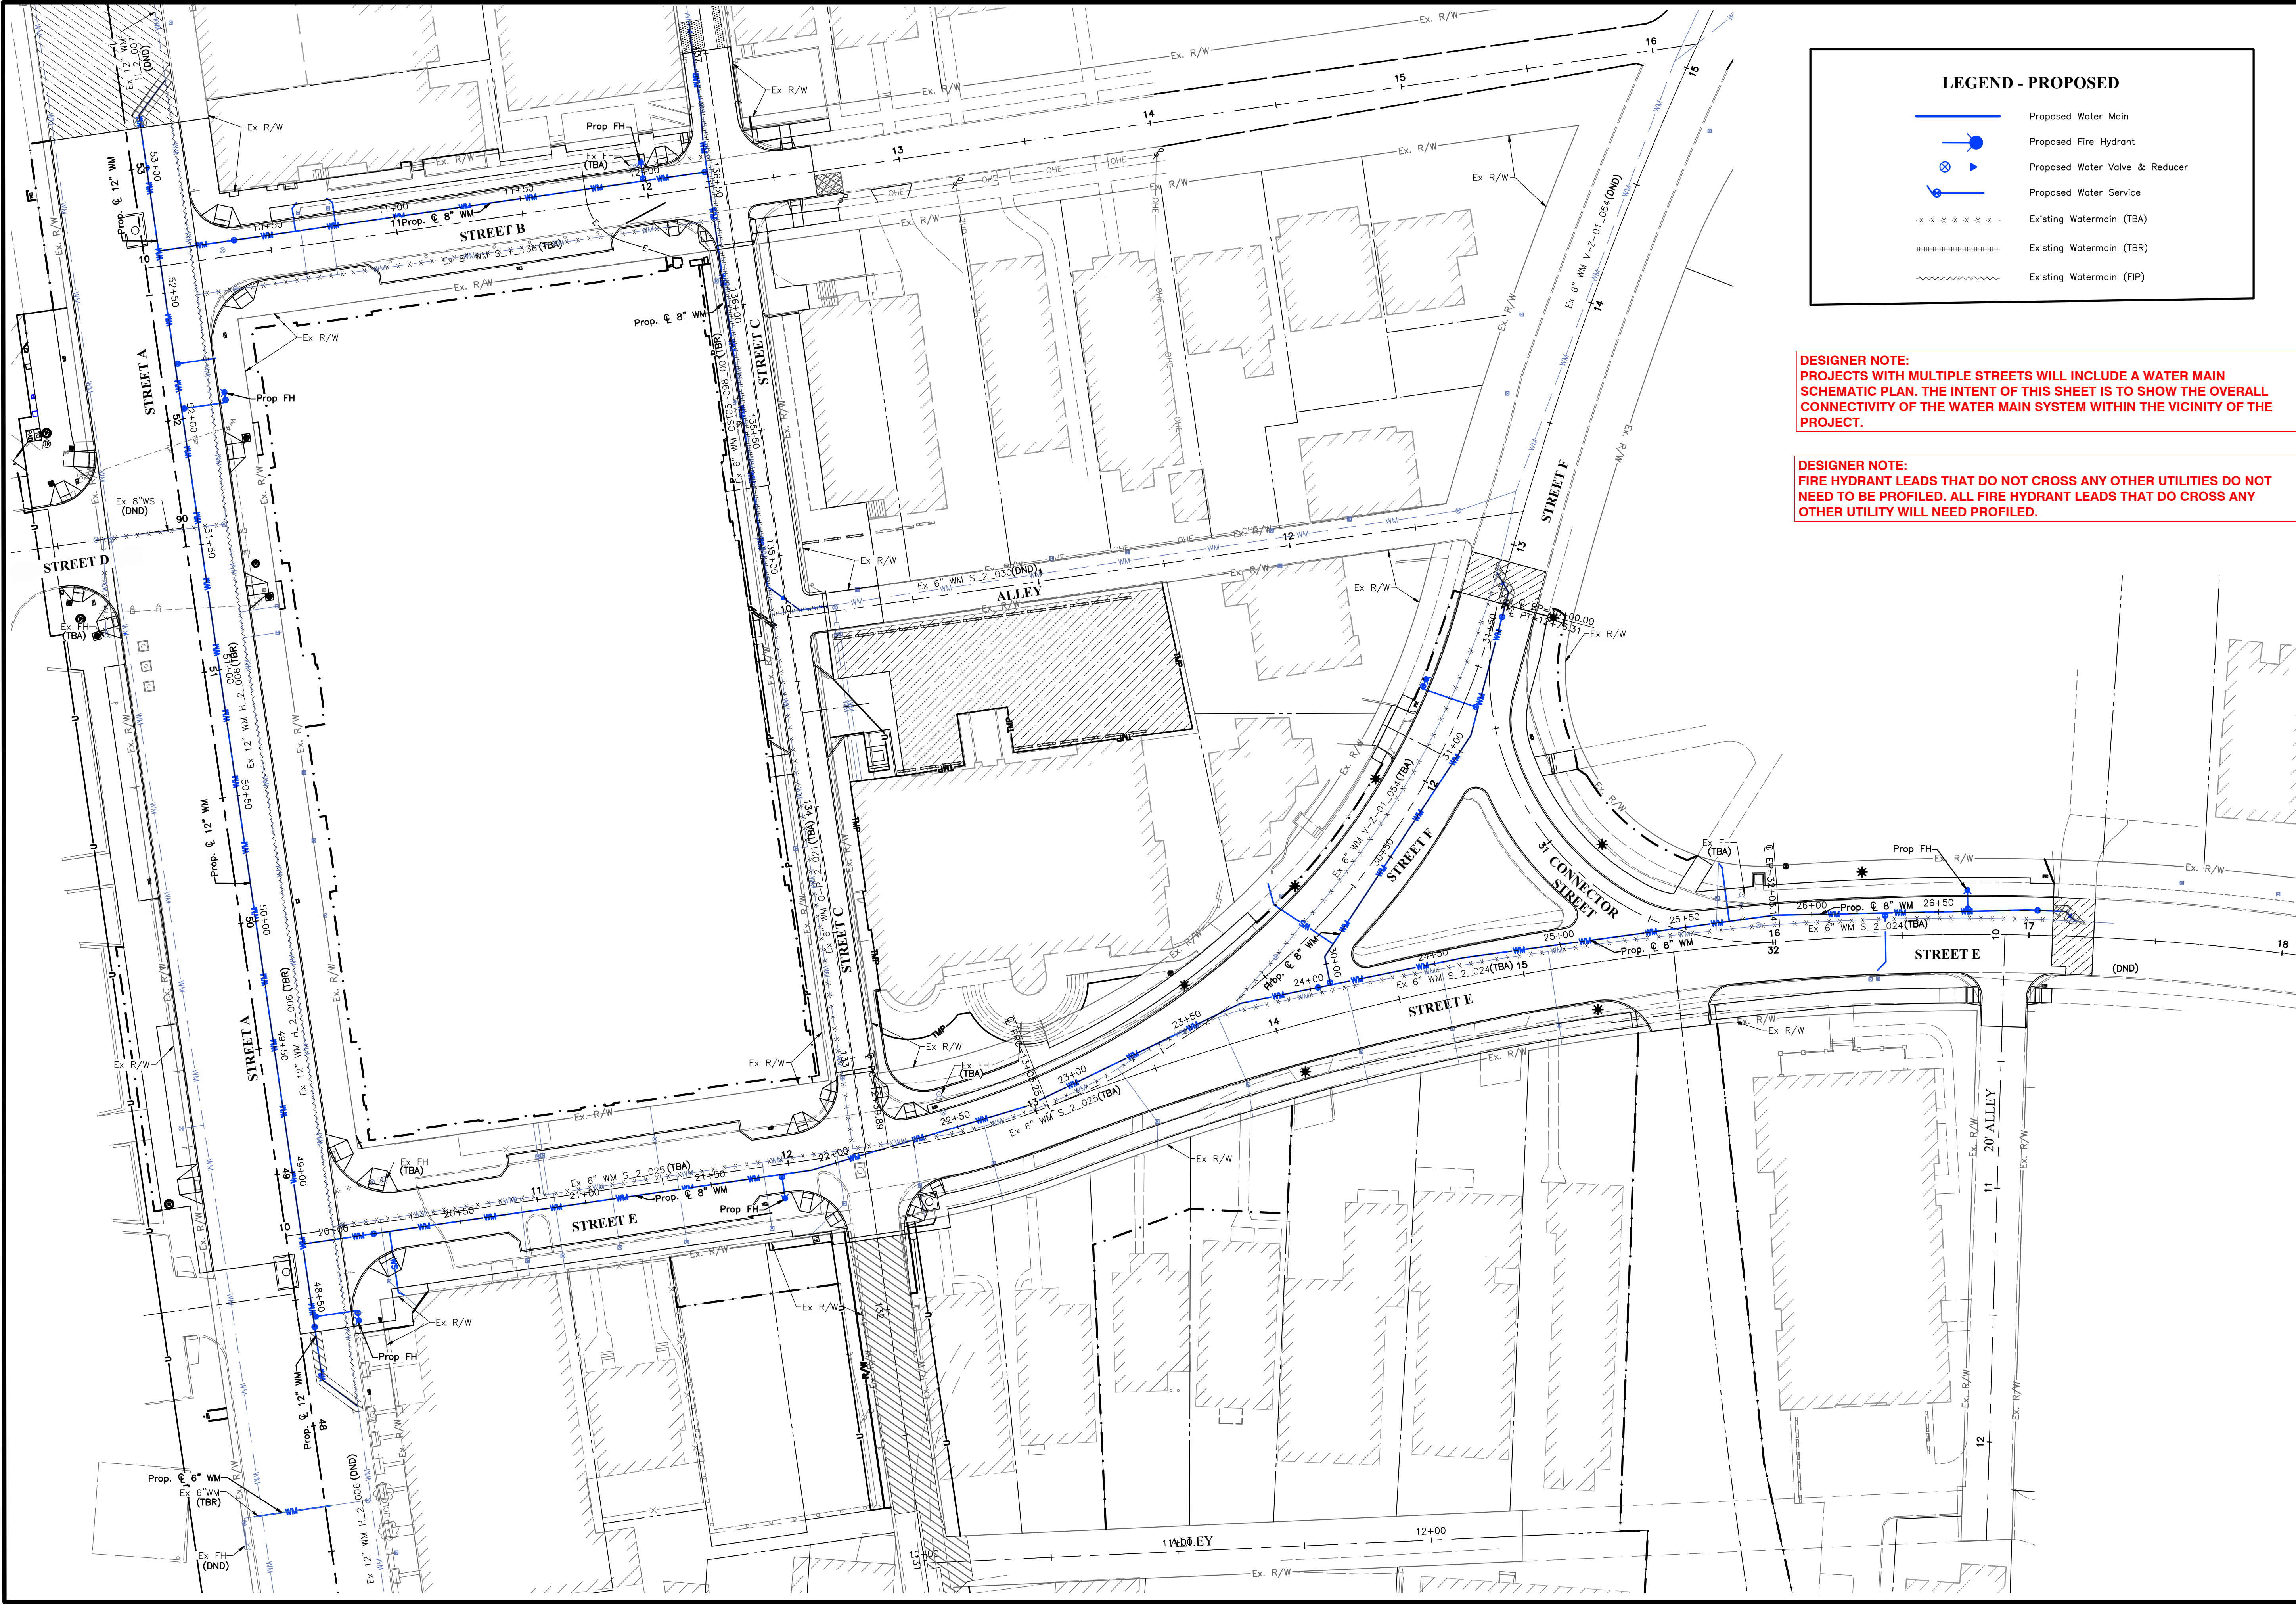

LEGEND - PROPOSED

Proposed Water Main

Proposed Fire Hydrant

Proposed Water Valve & Reducer

Proposed Water Service

Existing Watermain (TBA)

Existing Watermain (TBR)

Existing Watermain (FIP)

DESIGNER NOTE:
PROJECTS WITH MULTIPLE STREETS WILL INCLUDE A WATER MAIN SCHEMATIC PLAN. THE INTENT OF THIS SHEET IS TO SHOW THE OVERALL CONNECTIVITY OF THE WATER MAIN SYSTEM WITHIN THE VICINITY OF THE PROJECT.

DESIGNER NOTE:
FIRE HYDRANT LEADS THAT DO NOT CROSS ANY OTHER UTILITIES DO NOT NEED TO BE PROFILED. ALL FIRE HYDRANT LEADS THAT DO CROSS ANY OTHER UTILITY WILL NEED PROFILED.

1 inch = 30 feet

CALCULATED

XX

CHECKED

XX


WATER MAIN SCHEMATIC PLAN

IMPROVEMENTS OF ...
STREET A FROM STREET B TO STREET C


XXXX-E

XX


XXX

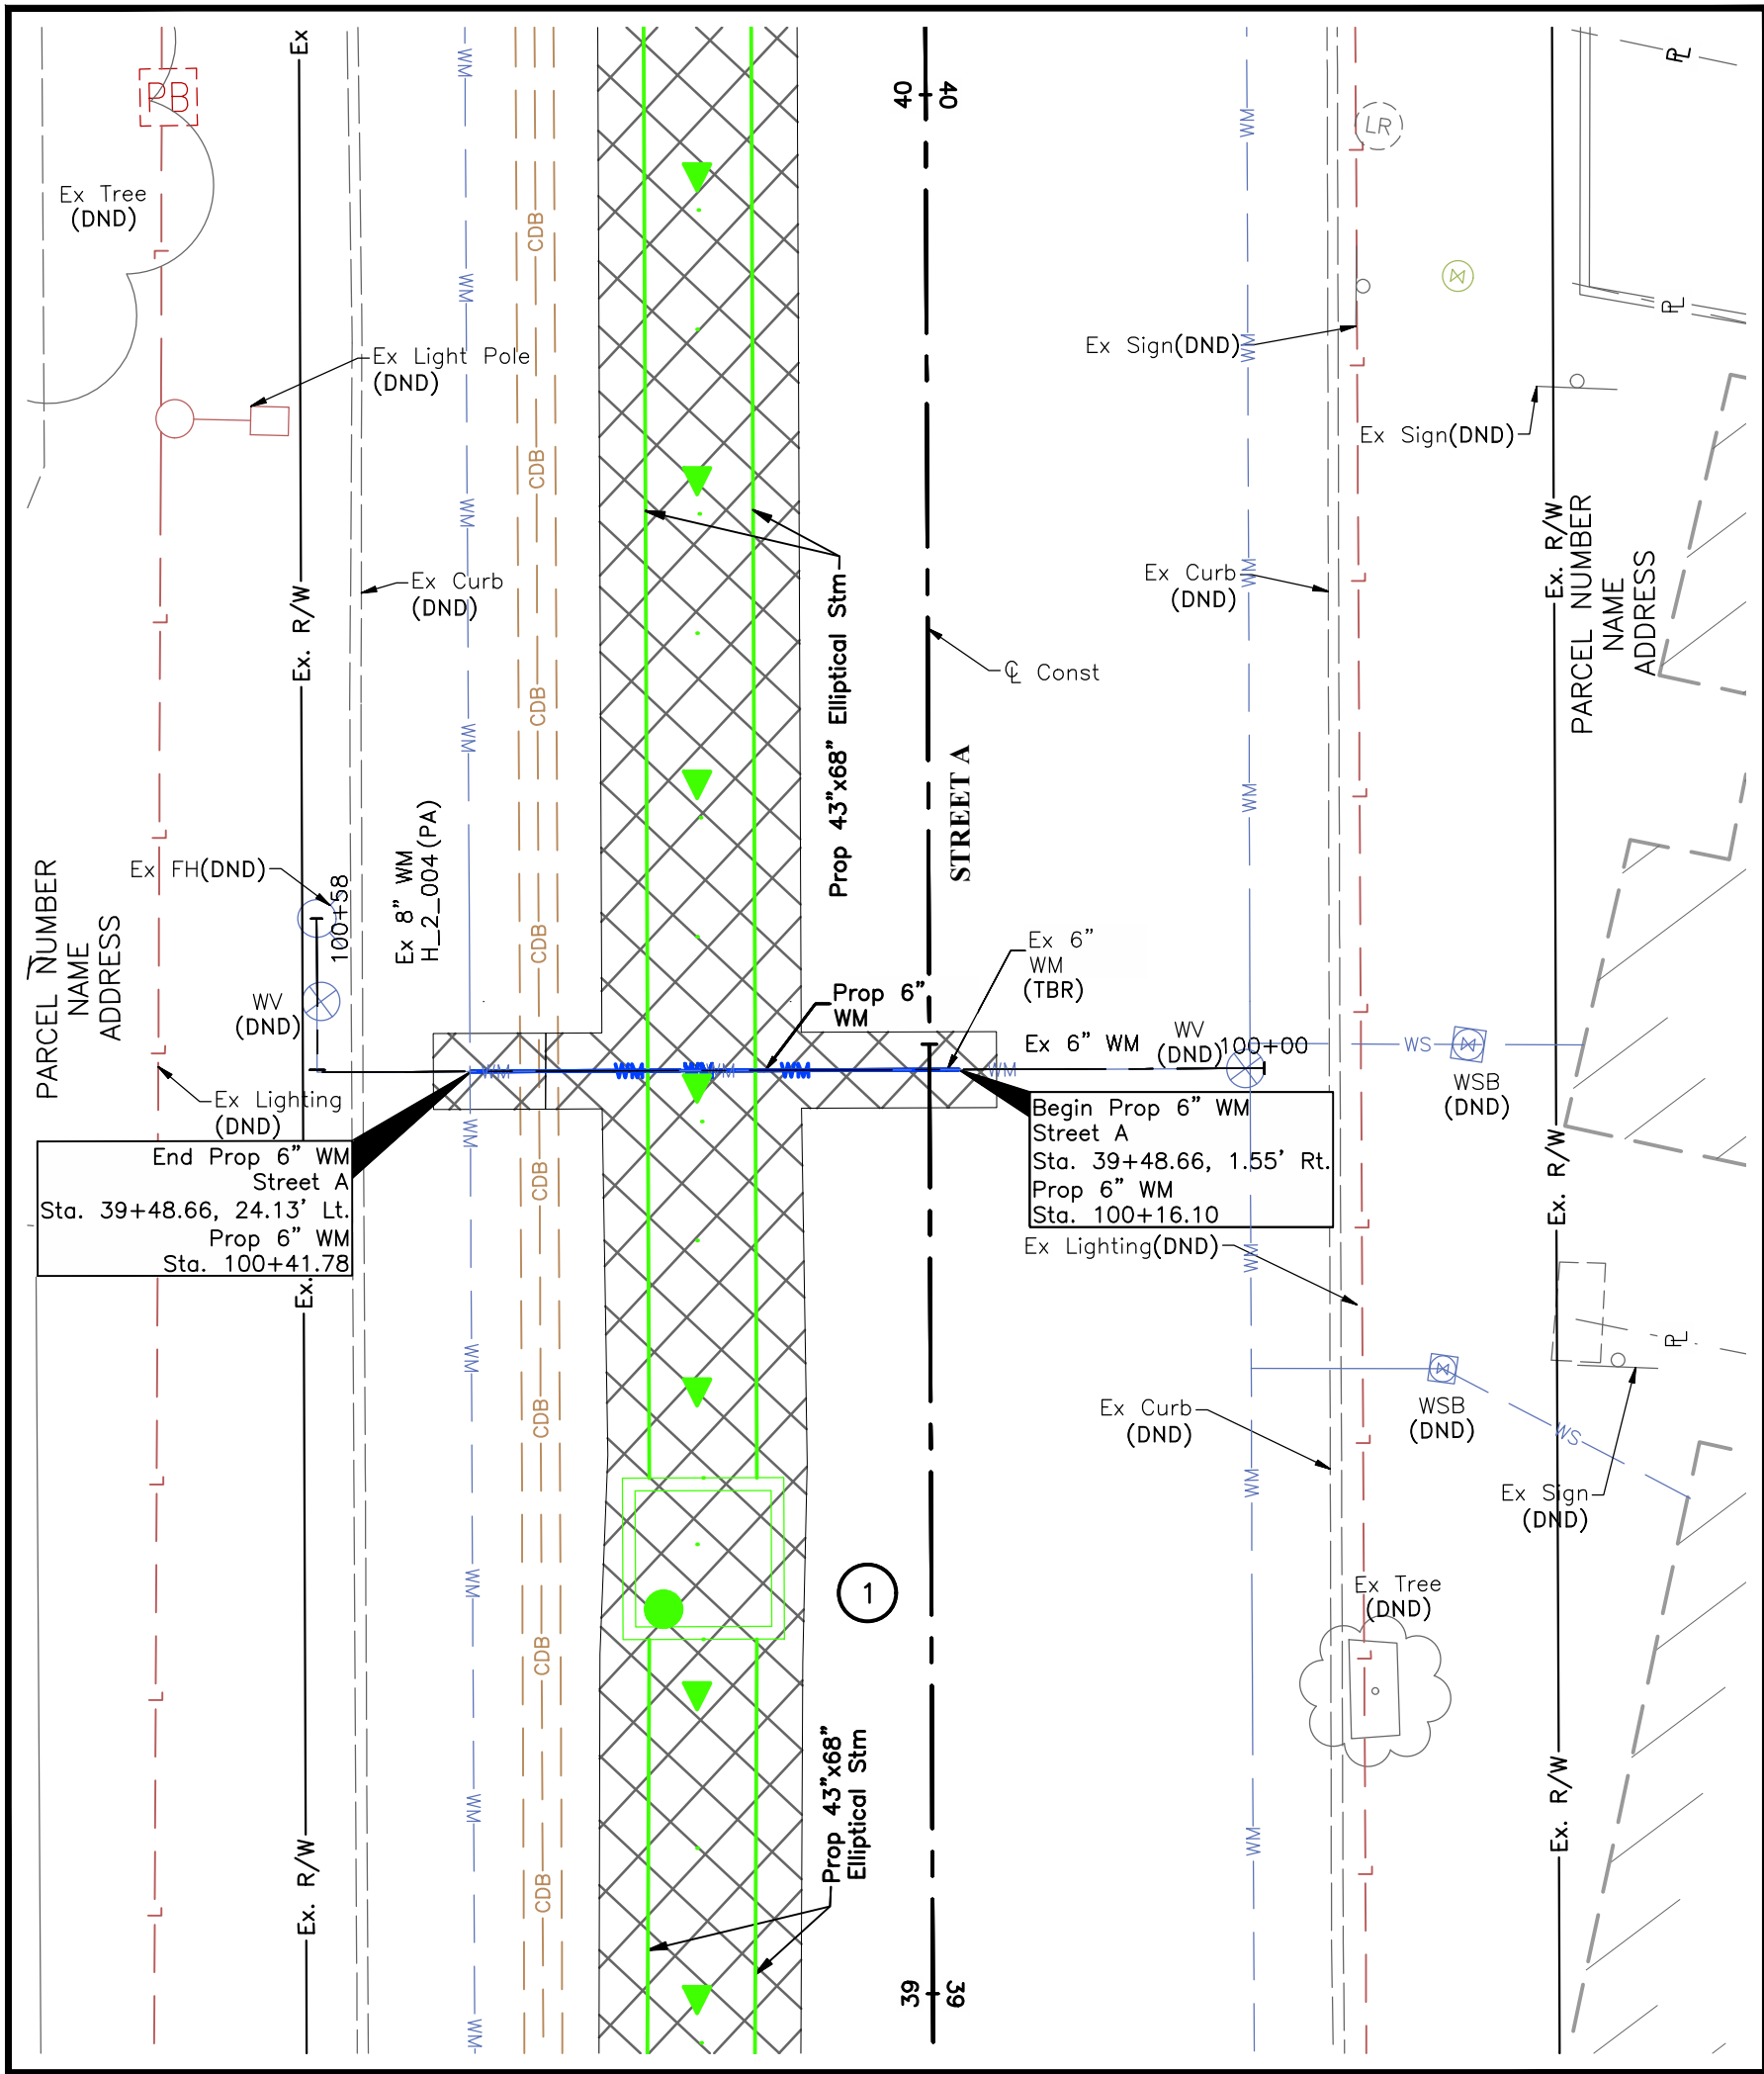

PLAN A

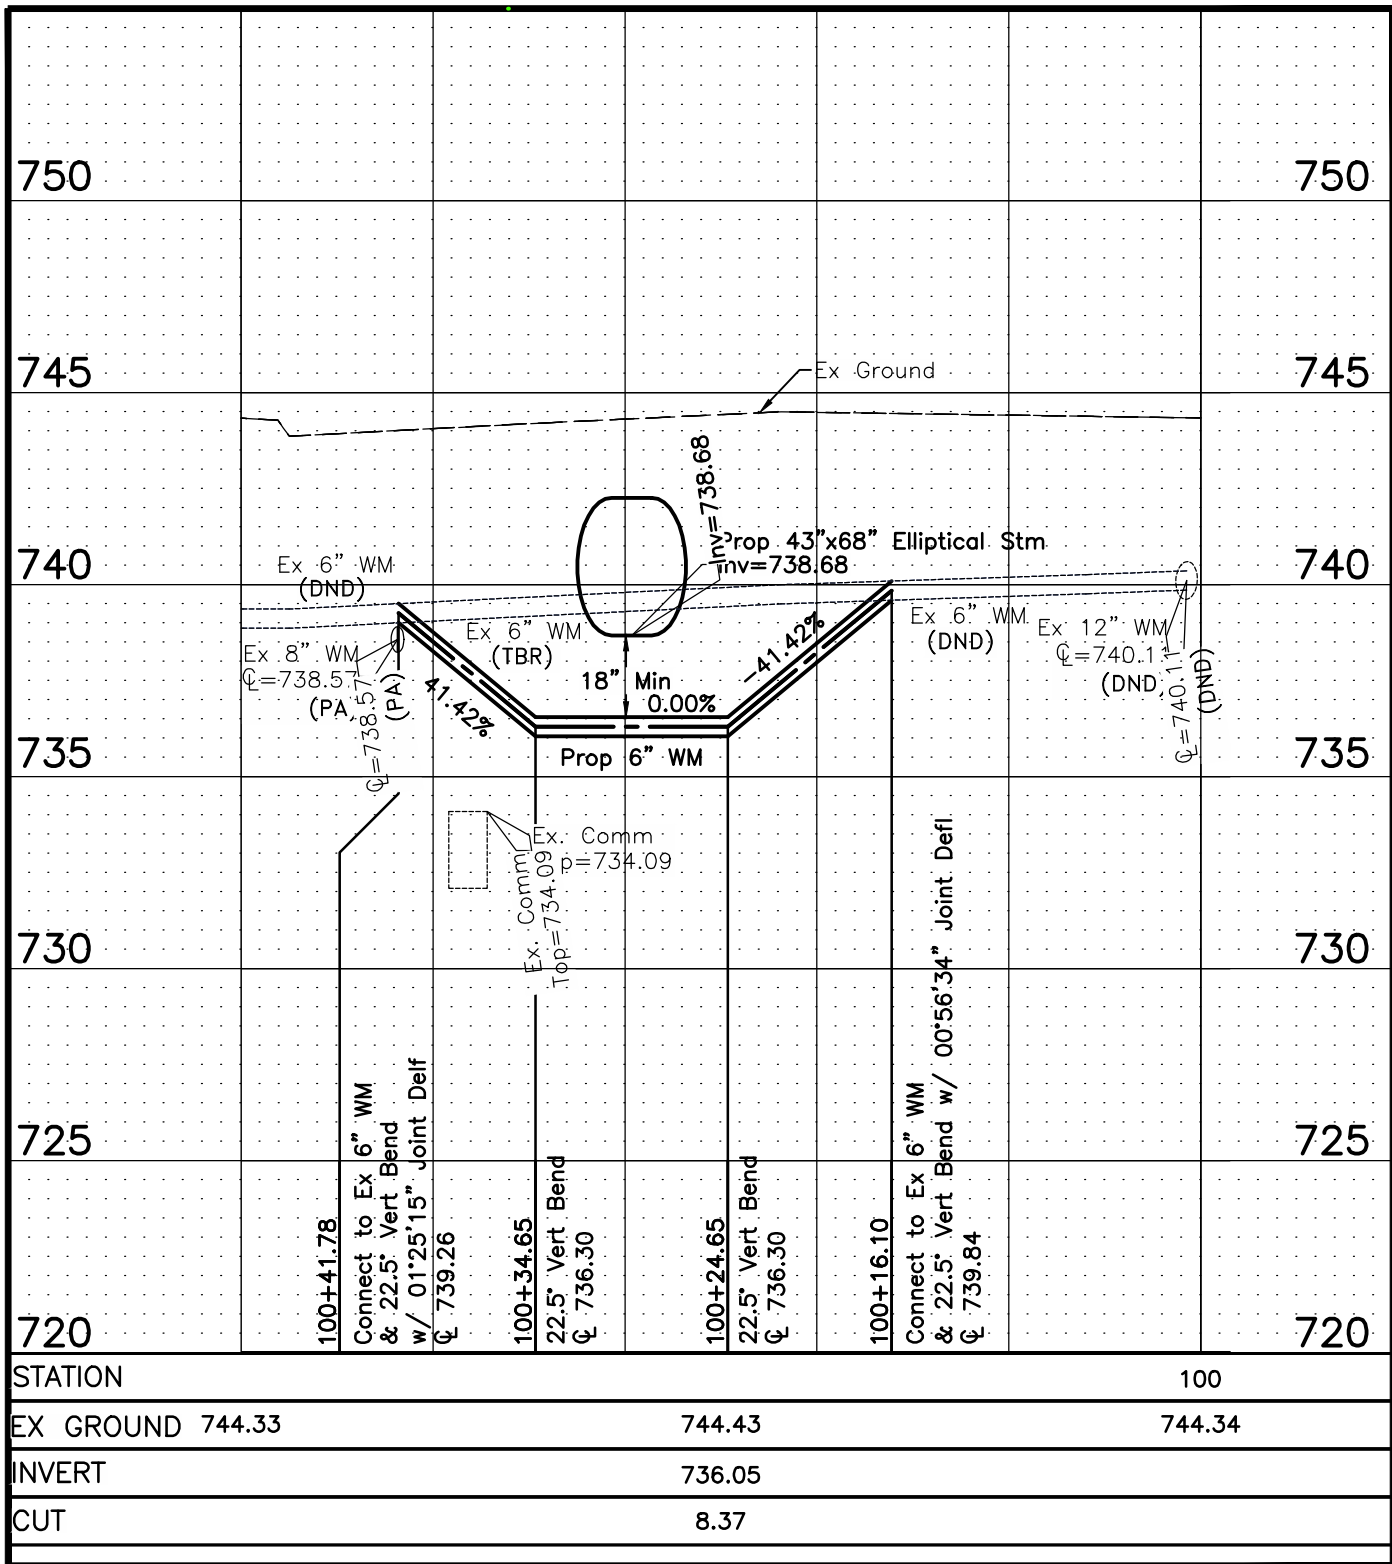


PROFILE A

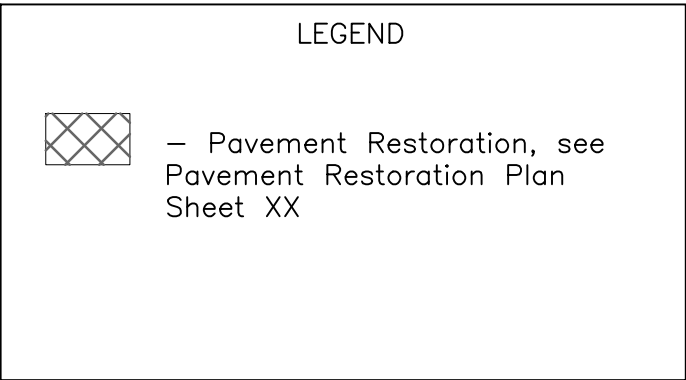


DESIGNER NOTE:
THIS PAGE IS AN EXAMPLE FOR SPOT WATERLINE WORK.


DESIGNER NOTE:
IF A PAVEMENT RESTORATION PLAN IS NECESSARY PER COORDINATION WITH THE CITY PM, THE PLAN SHALL CROSS REFERENCE THE RESTORATION PLAN. IF A RESTORATION PLAN IS NOT NECESSARY, PAVEMENT RESTORATION ITEMS SHALL BE HATCHED AND INCLUDED IN THE LEGEND. REFER TO COLUMBUS STANDARD DRAWING 1441 FOR TRENCHING DETAILS.

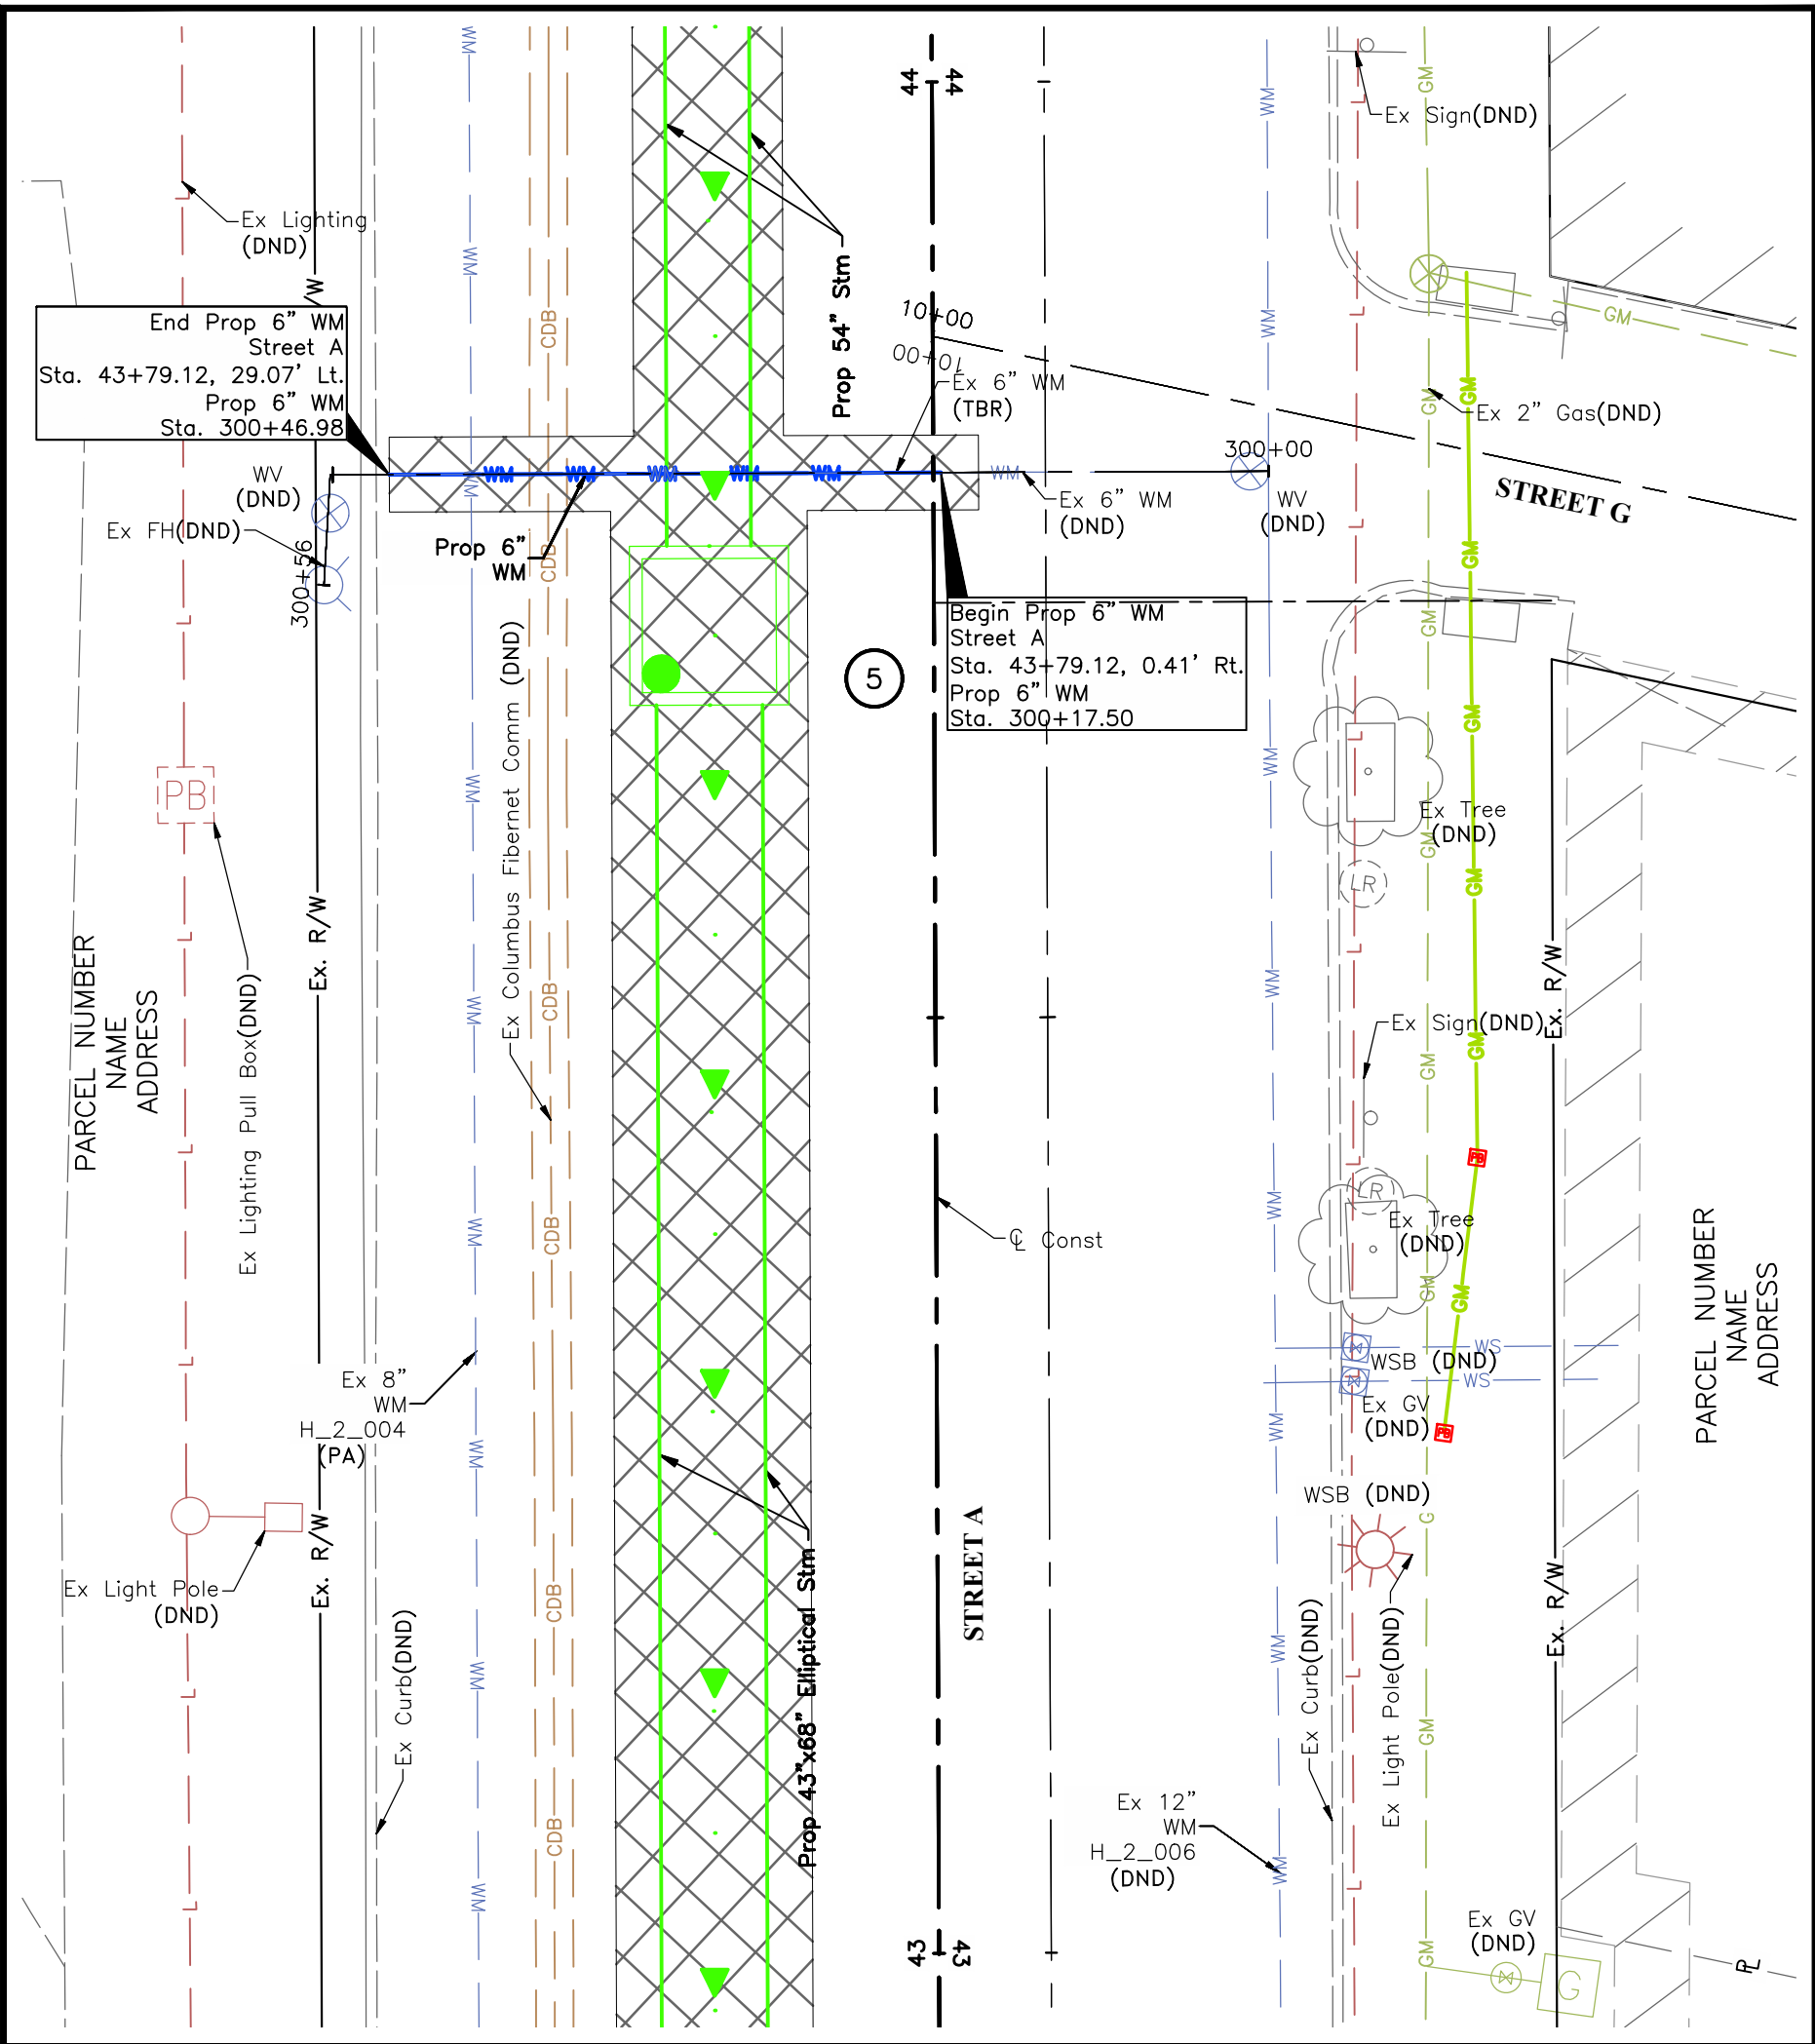

PLAN B

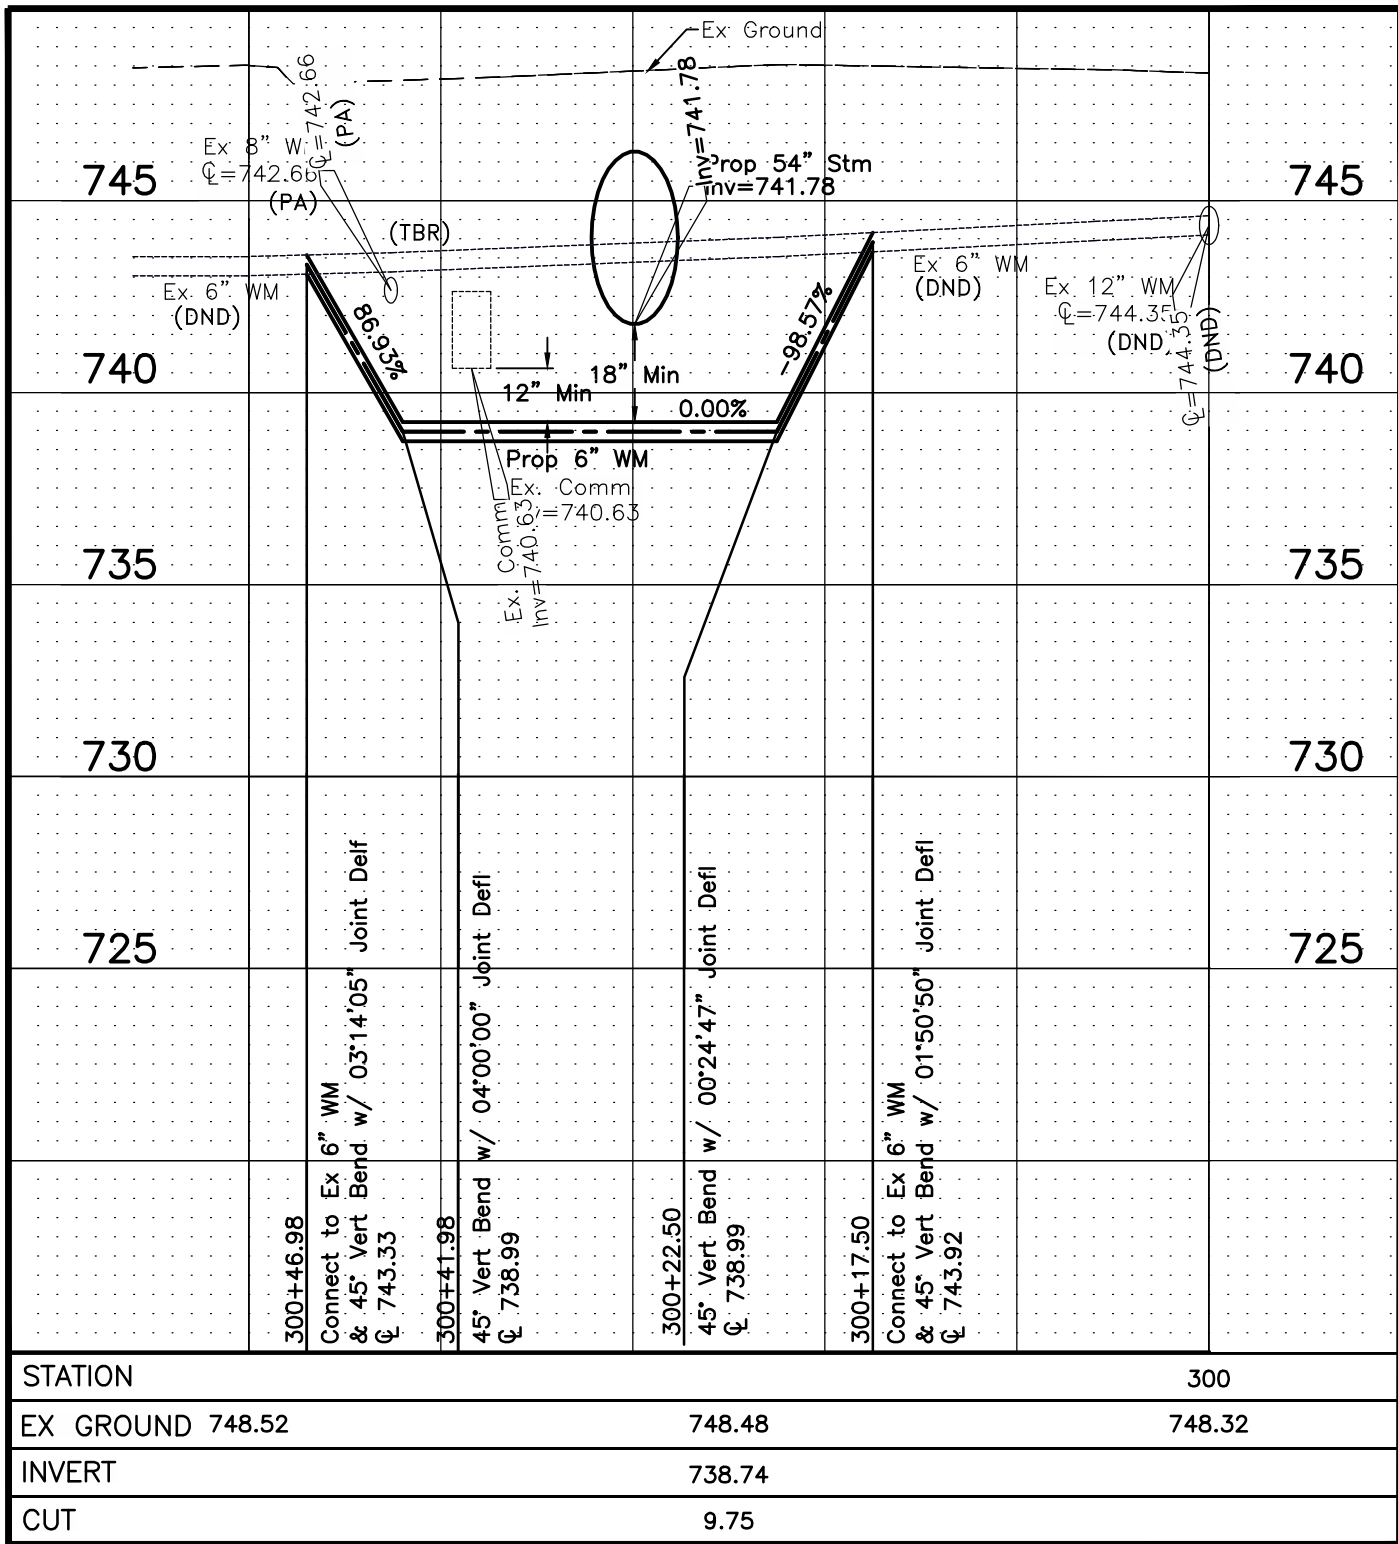

PROFILE B

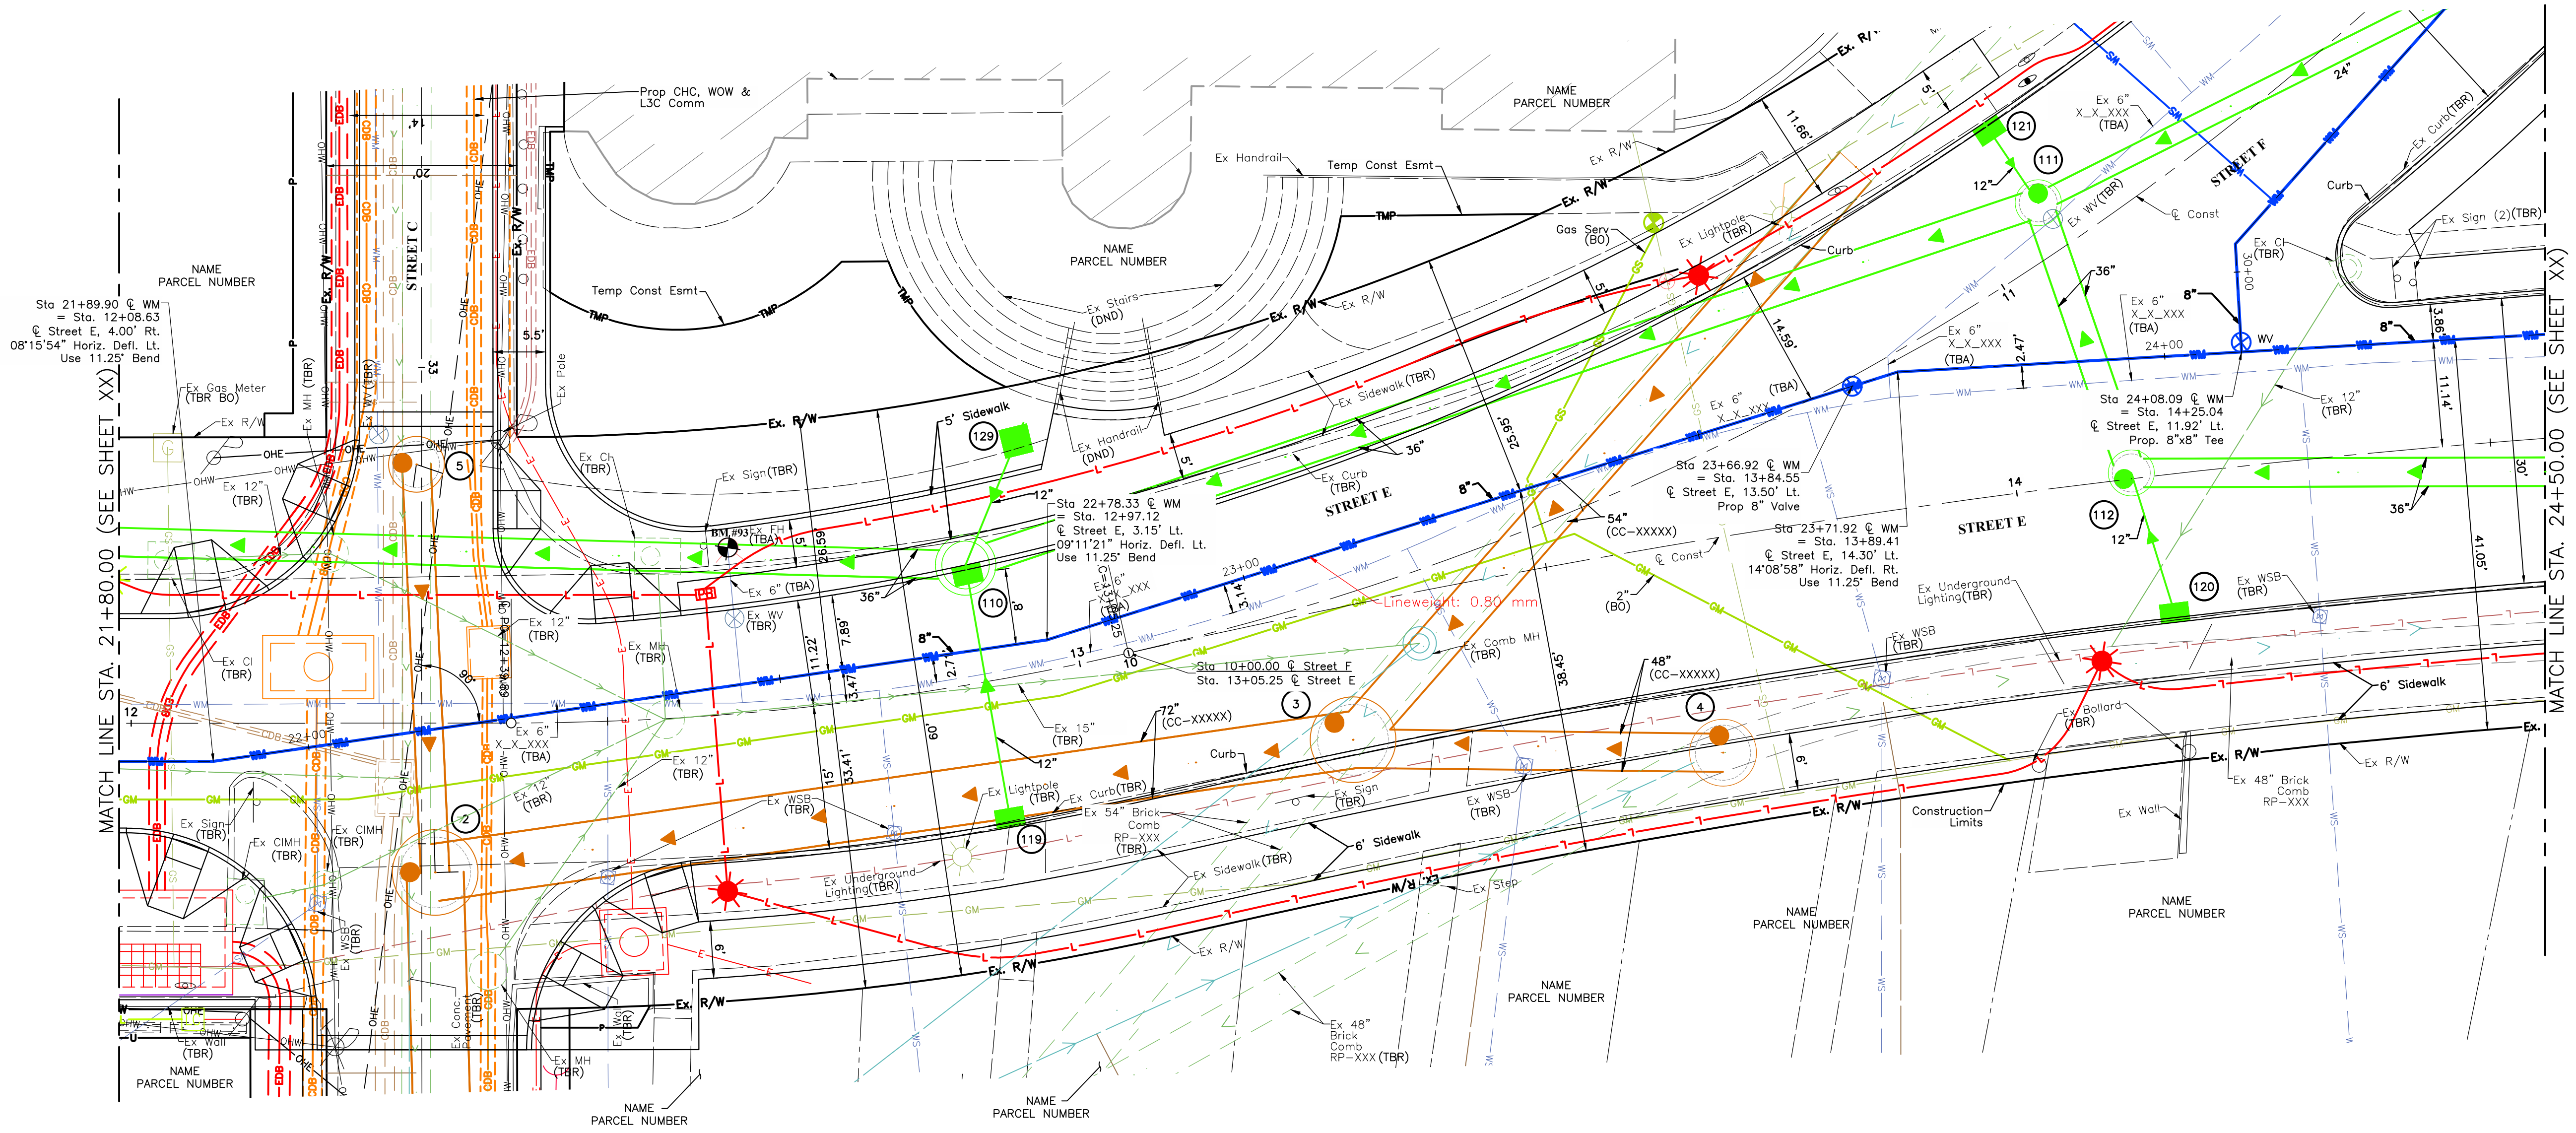

DESIGNER NOTE:
THIS SHEET INDICATES TO
THE DESIGNER HOW TO
SHOW AND LABEL THE
PROPOSED WATER MAIN
DESIGN. PLEASE REFER TO
PLAN AND PROFILE
SHEETS FOR ALL OTHER
LABELS.

