


- ① ITEM 441 - 1 1/2" ASPHALT CONCRETE, SURFACE COURSE (TYPE 1), PG64-22
- ② ITEM 441 - VAR. ASPHALT CONCRETE, INTERMEDIATE COURSE (TYPE 2)
- ③ ITEM 407 - TACK COAT
- ④ BUTT JOINT
- ⑤ WORK SPECIFIED UNDER ITEM 423 - CRACK SEALING, TYPE I

THE TEMPERATURE FOR ITEM 441 - ASPHALT CONCRETE, INTERMEDIATE COURSE SHALL BE < 150° F BEFORE ITEM 441 - ASPHALT CONCRETE, SURFACE COURSE CAN BE PLACED.

X = VARIES ACCORDING TO STREET WIDTH.

ITEM SPECIAL: INTERSECTION SPEED TABLE (EACH)

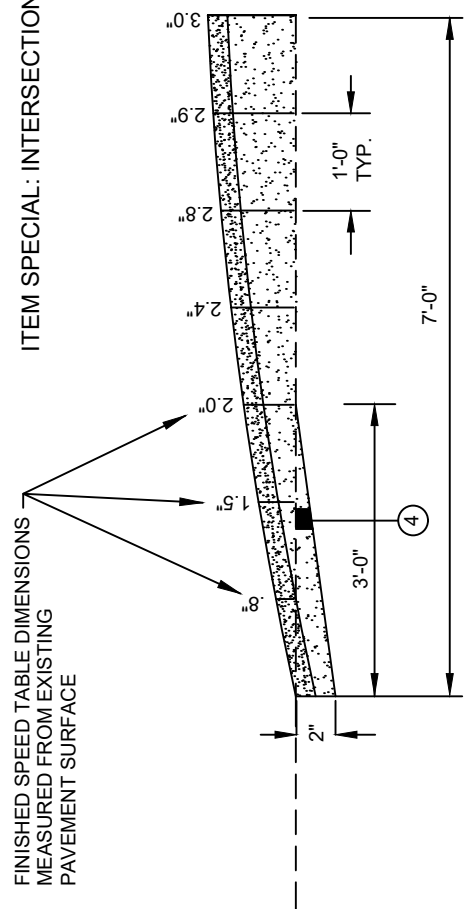


CROSS - SECTION

INTERSECTION SPEED TABLE


CITY OF COLUMBUS, OHIO
DEPARTMENT OF PUBLIC SERVICE
DIVISION OF DESIGN AND CONSTRUCTION

STD DWG
2337



CITY ENGINEER

07/01/2021

SHT 1 OF 2

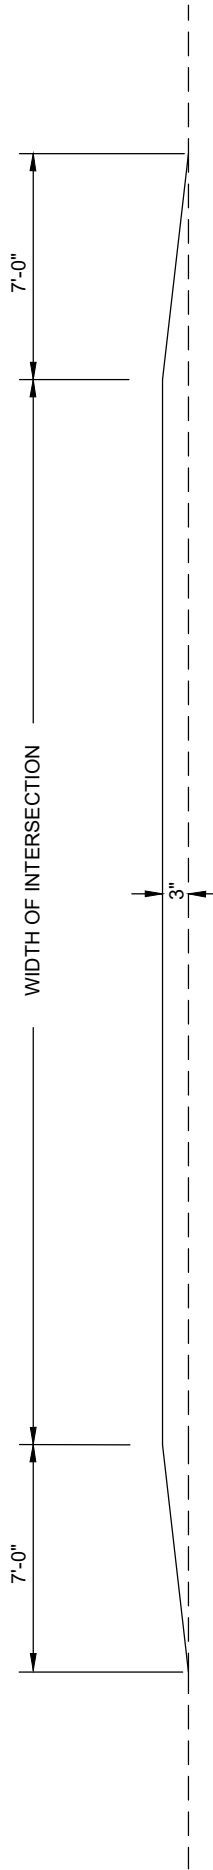

FOUR - LEG INTERSECTION

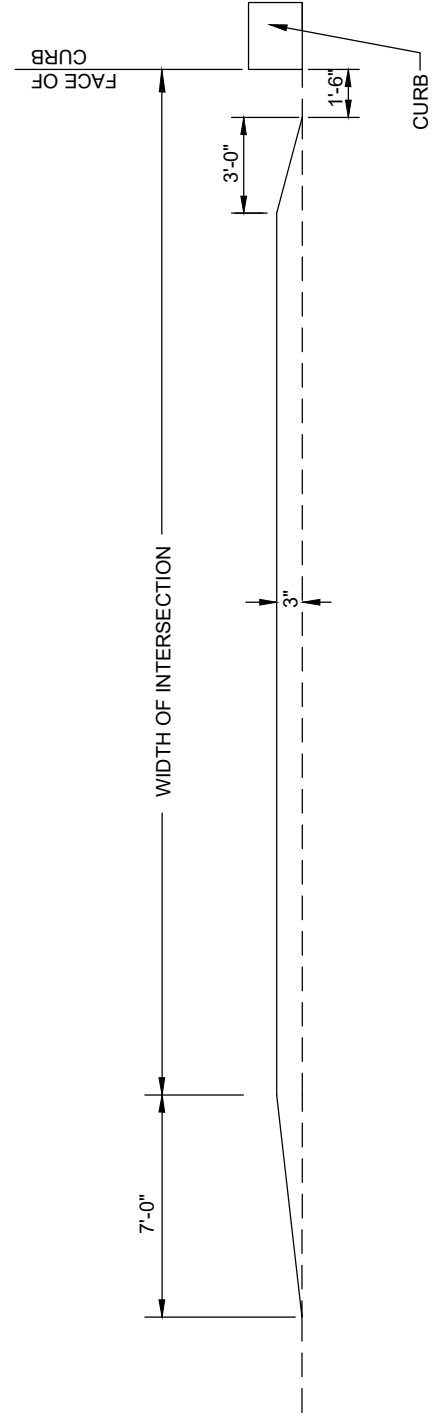

THREE - LEG INTERSECTION

ROADWAY CROSS - SECTION

INTERSECTION
SPEED TABLE

CITY OF COLUMBUS, OHIO
DEPARTMENT OF PUBLIC SERVICE
DIVISION OF DESIGN AND CONSTRUCTION

STD DWG

2337

07/01/2021

SHT 2 OF 2