



1. Monuments to be set at points shown on the plans or directed by engineer.
2. Letters "W.L." to be etched in concrete to depth of approximately 1/16".
Letters to be 2" high.

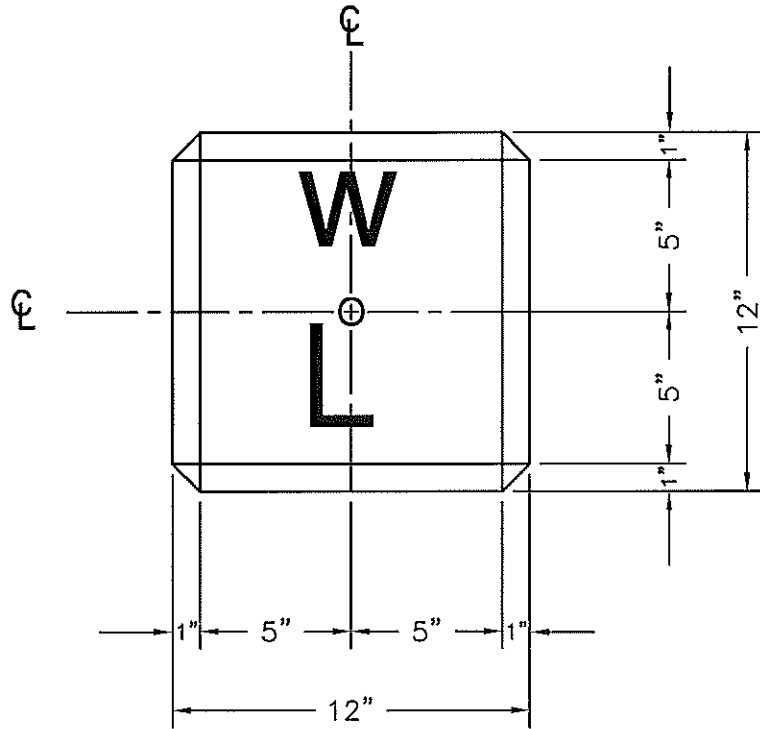

18" X 1" DIAMETER BRASS PIPE

GROUND LINE

CLASS "E" CONCRETE

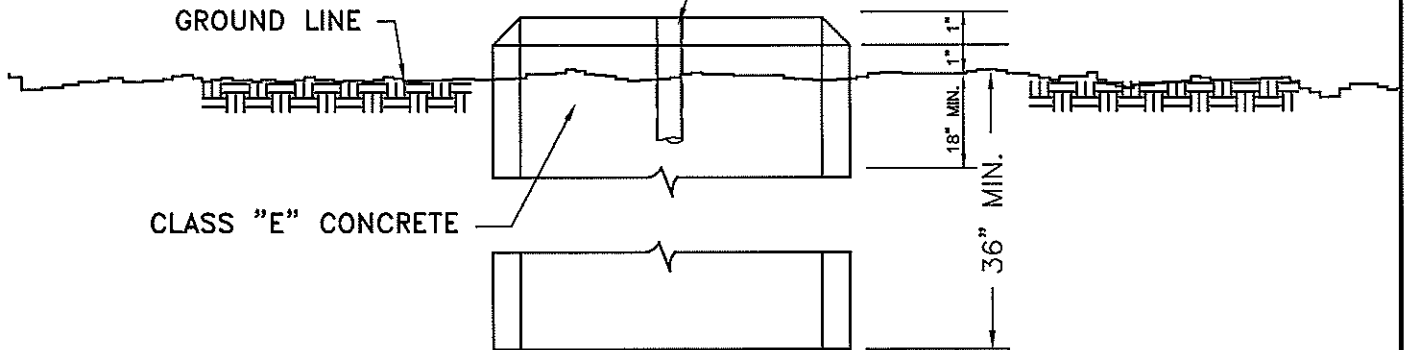

L-7101.Dwg Revision Date: 1/2/15

CITY OF COLUMBUS DEPARTMENT OF PUBLIC UTILITIES DIVISION OF WATER	
APPROVED: <i>R.C. W...</i> ADMINISTRATOR	5-16-13 DATE

STANDARD DETAIL
WATER LINE CENTERLINE
REFERENCE MONUMENT

