


* MINIMUM SETBACK FROM CORNER SHALL BE AS APPROVED BY DIVISION OF PLANNING & OPERATIONS "AND" IS SITE SPECIFIC.

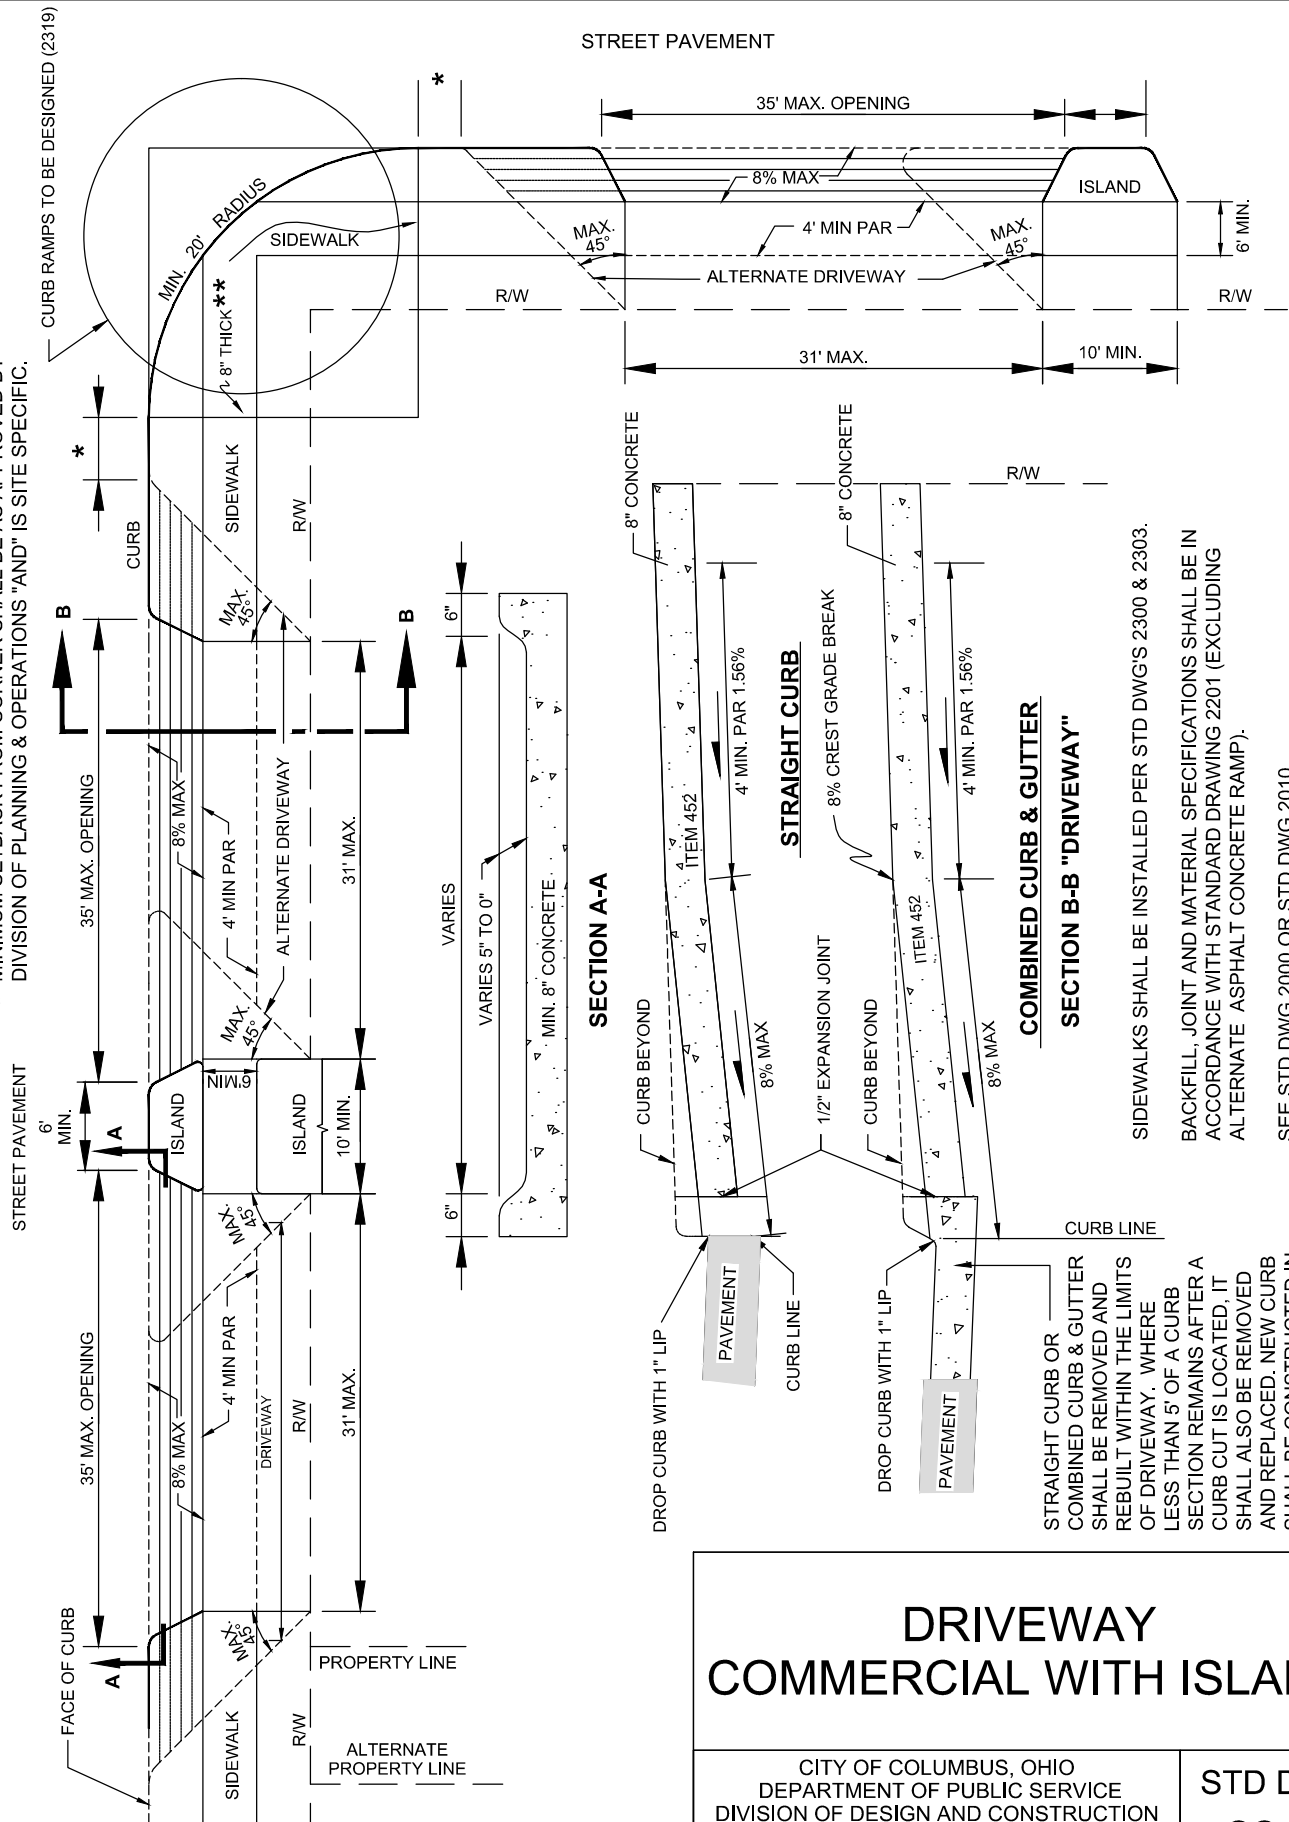

DRIVEWAY COMMERCIAL WITH ISLAND

CITY OF COLUMBUS, OHIO
DEPARTMENT OF PUBLIC SERVICE
DIVISION OF DESIGN AND CONSTRUCTION

CITY ENGINEER

STD DWG
2210

6/1/13

SHT 1 OF 1