


**FOUR - LEG INTERSECTION**

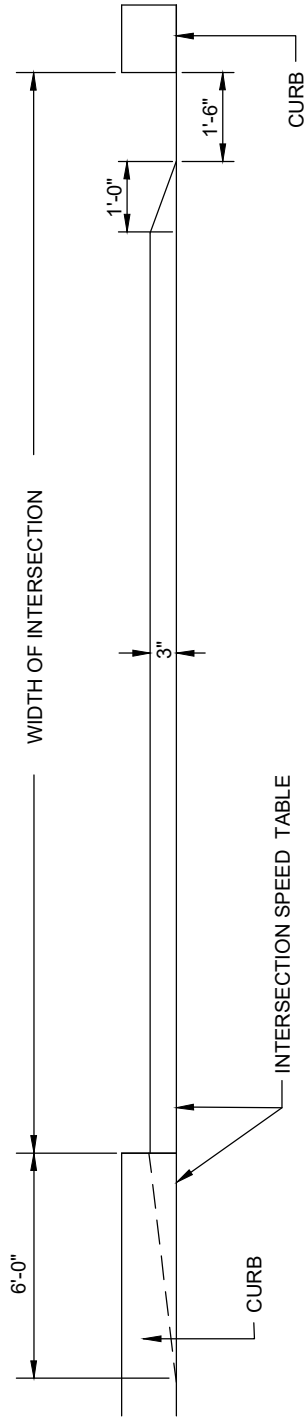

**THREE - LEG INTERSECTION**

**ROADWAY CROSS - SECTION**

**INTERSECTION  
SPEED TABLE**

CITY OF COLUMBUS, OHIO  
DEPARTMENT OF PUBLIC SERVICE  
DIVISION OF DESIGN AND CONSTRUCTION

STD DWG  
**2337**

4/30/2018

SHT 2 OF 2