


REVISED 7/7/14

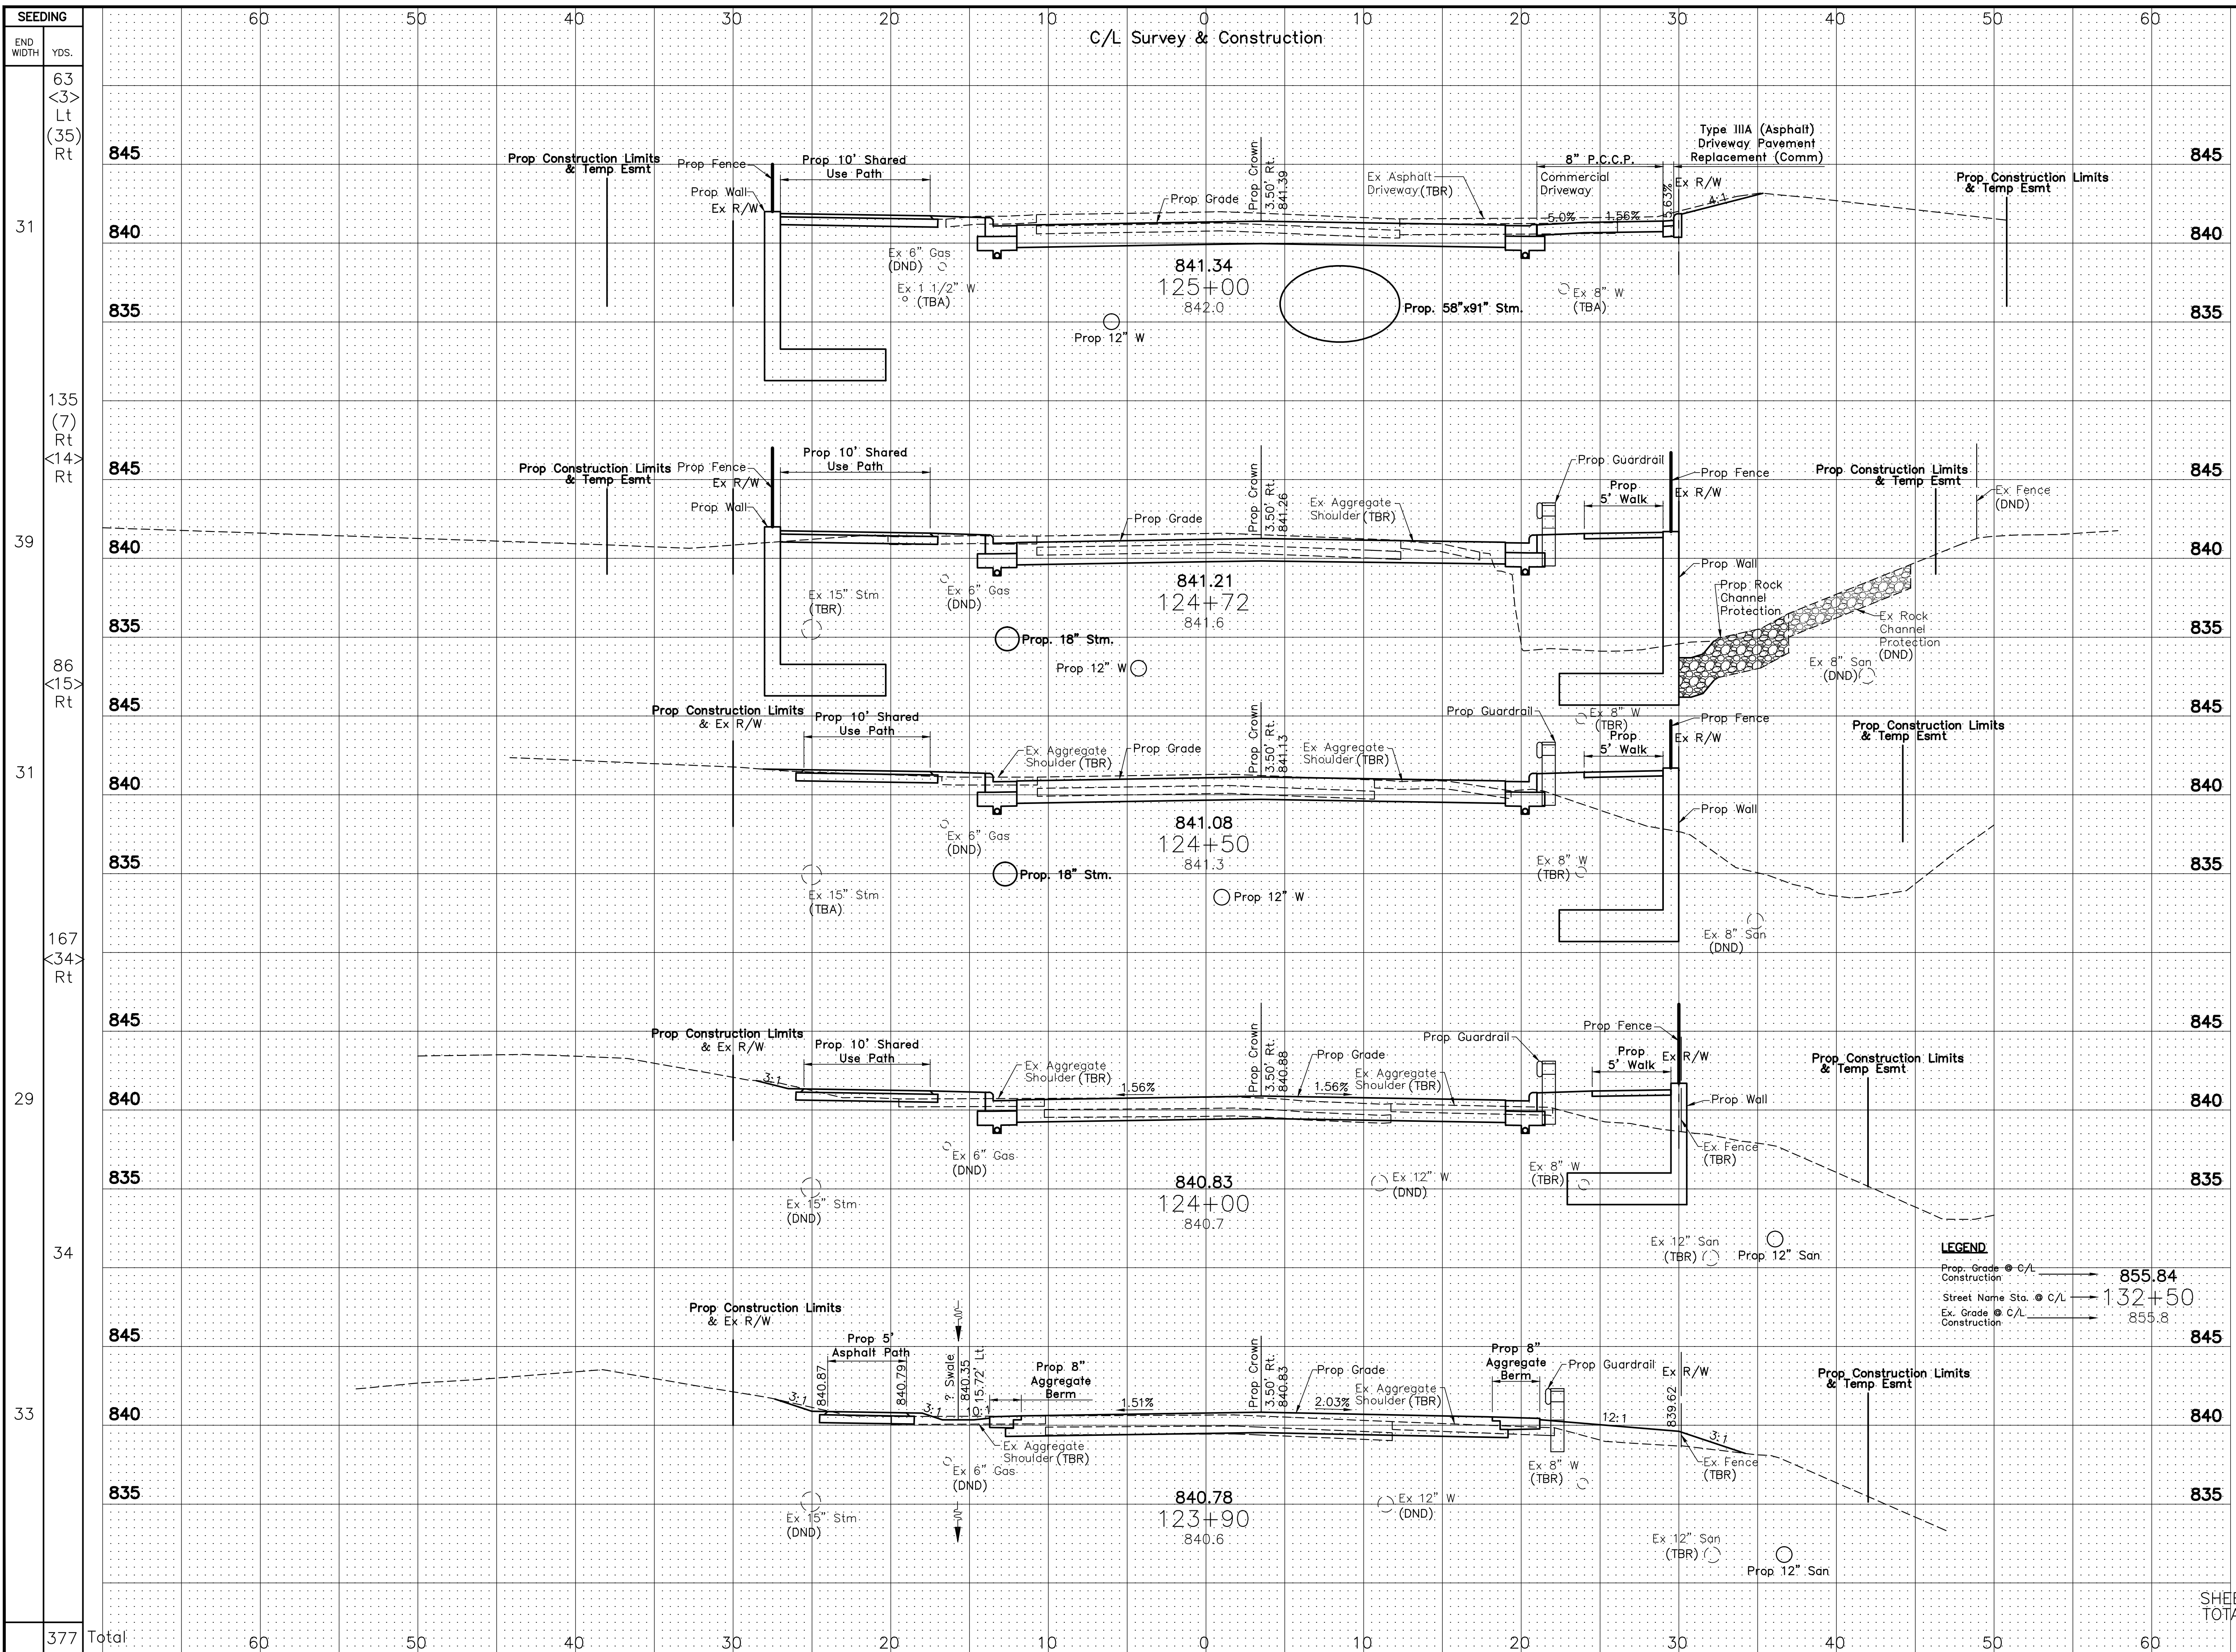

STATION	END AREA		VOLUME	
	CUT	FILL	CUT	FILL
125+00	82	29		
124+72	58	66		
124+50	59	20		
124+00	53	19		
123+90	43	11		
<b>Total</b>	<b>309</b>	<b>142</b>	<b>66</b>	<b>16</b>

**PROJECT NAME**  
CROSS SECTIONS STREET NAME 1  
STA. 123+50 TO STA. 125+00

**LEGEND**  
 Prop. Grade @ C/L Construction → 855.84  
 Street Name Sta. @ C/L → 132+50  
 Ex. Grade @ C/L Construction → 855.8

**VERTICAL SCALE**  
 0 to 5 feet scale  
 0 to 2.5 feet scale

**CALCULATED** [ ] **CHECKED** [ ]

**SHEET TOTAL** XXXX-E