


REVISED 12/2/11



| SEEDING   |          | END AREA |      | VOLUME |      |
|-----------|----------|----------|------|--------|------|
| END WIDTH | SQ. YDS. | CUT      | FILL | CUT    | FILL |
|           |          |          |      |        |      |

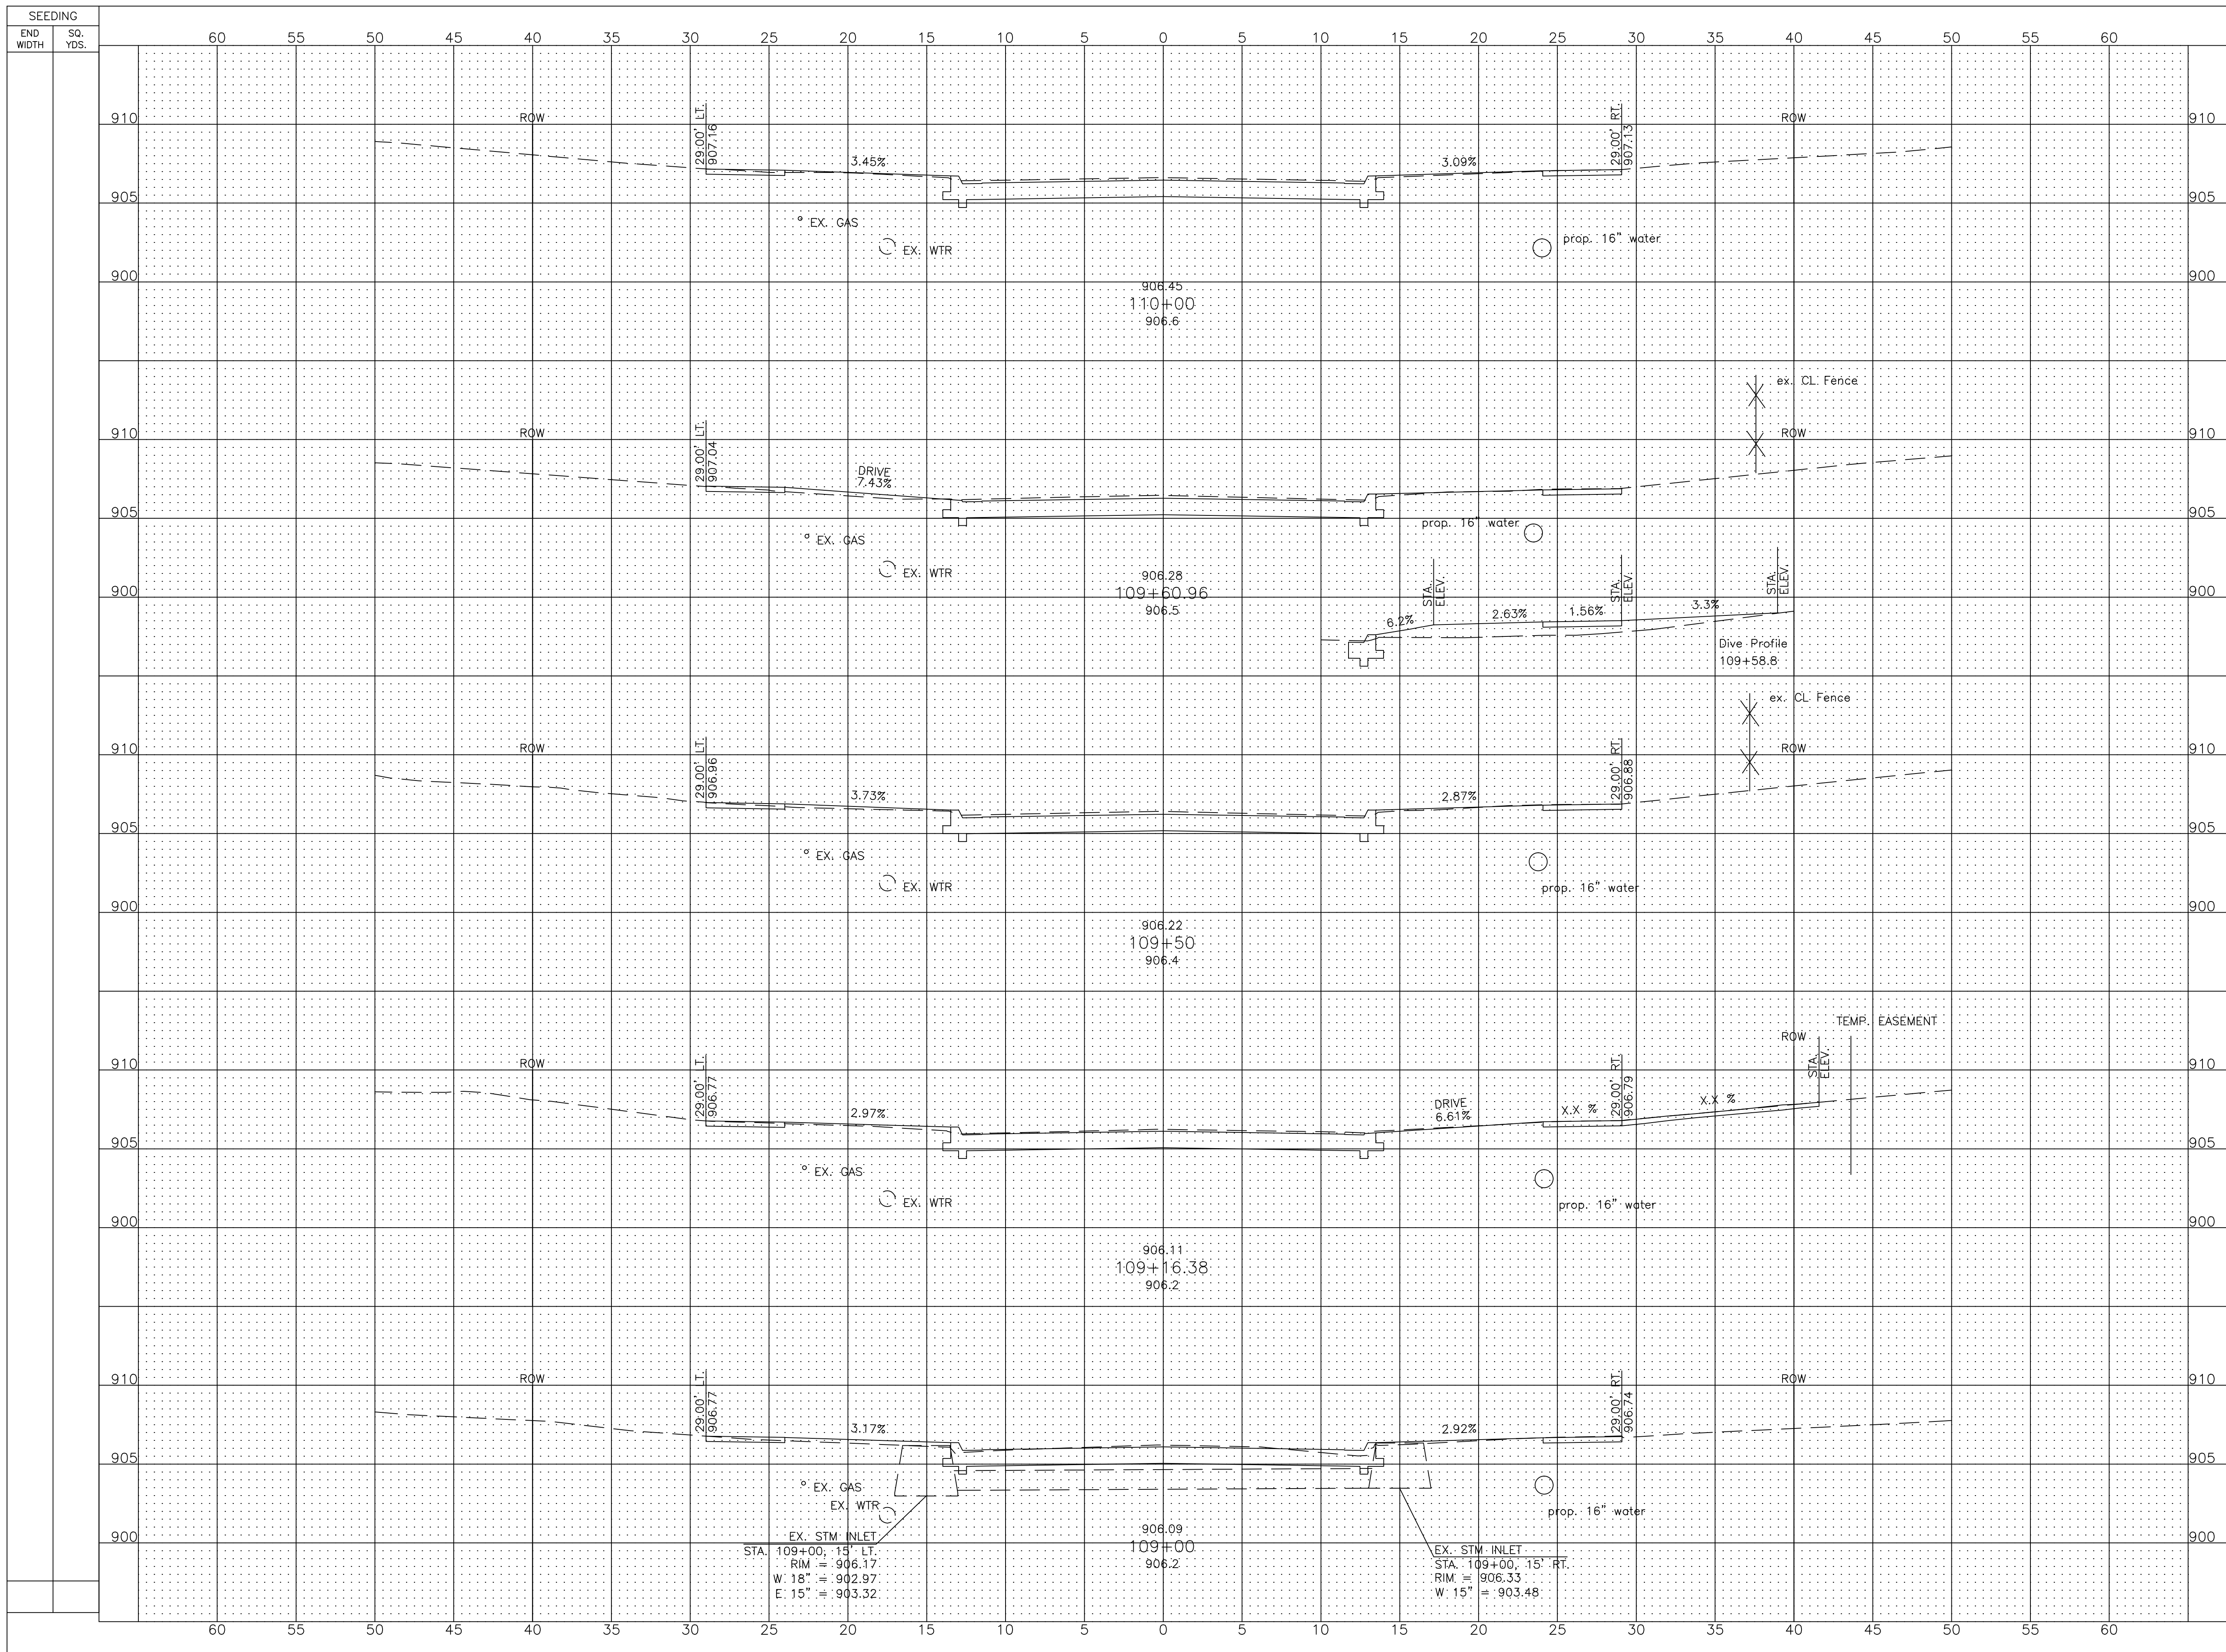

CROSS SECTION  
STATION TO STATION

PROJECT NAME

X  
XX

XXXX-E