

NOTE:
ACTUAL LOCATIONS FOR RELOCATED UTILITY POLES WILL BE PER THE UTILITY OWNER. LOCATIONS SHOWN ARE FOR REFERENCE PURPOSES ONLY.


SUB-SUMMARY OF LIGHTING ITEMS

ITEM NUMBER	MIS NUMBER	QUANTITY TOTAL	UNIT	ITEM DESCRIPTION	REF
1000	1	5	EA	Down Guy Anchor	
1000	6	1	EA	12' Aluminum Bracket (For Wood Pole)	
1000	10	15	EA	8' Aluminum Bracket (For Wood Pole)	
1000	26	3	EA	Overhead Circuit Ground Unit	
1000	42	3	EA	Pole, Wooden, 35' - V	
1000	46	1	LUMP	System Removal, Existing Overhead	
1000	68	16	EA	Clean and Re-Lamp HPS Luminaires	
1000	11	2507	LF	Overhead Circuit #2 AWG Aluminum (2 wire)	
Spec.	-	1	EA	Alley Arm (2-8' Crossarms)	
Spec.	-	1	LUMP	Transfer Secondary Conductor	
Spec.	-	1	LUMP	Transfer Primary Conductor, Install Alley Arm	
Spec.	-	2	EA	Bollard	
1000	-	1	EA	Pole, Wooden, 40' - 3	

TOTALS CARRIED TO GENERAL SUMMARY

SCALE
30
0
15
30

CALCULATED
CHECKED

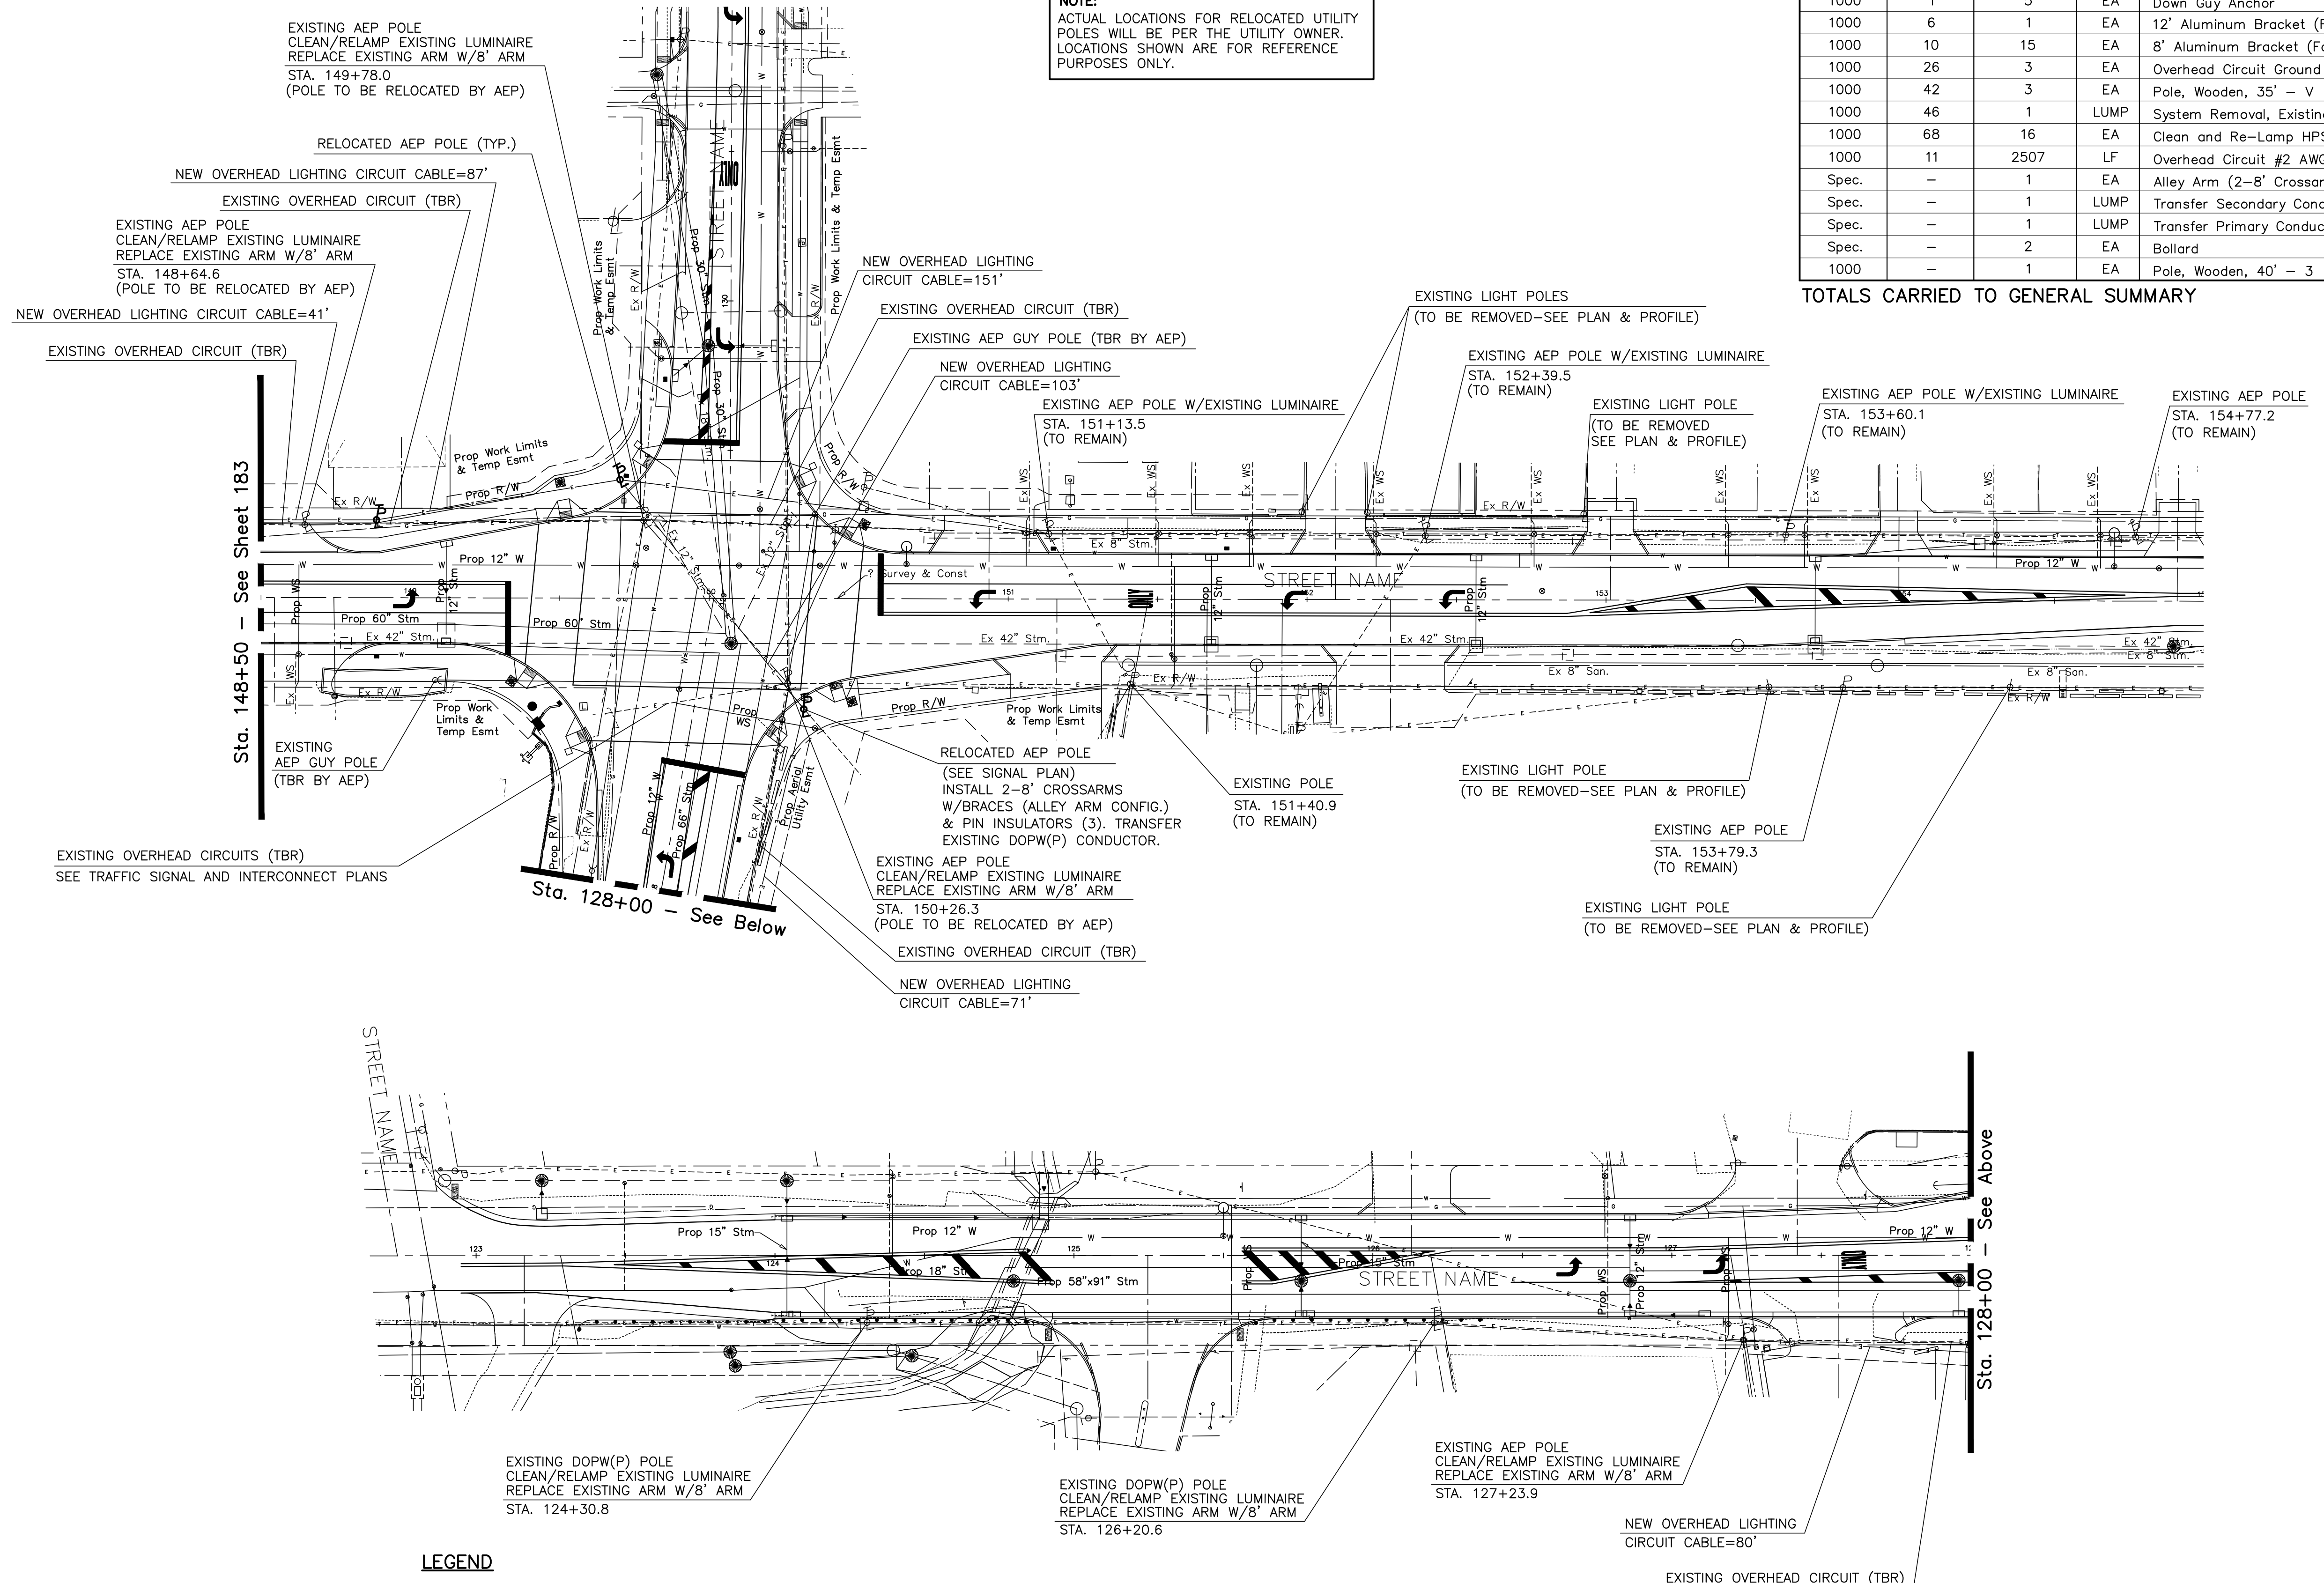

LEGEND

- E ----- E Existing Overhead Circuit
- E ----- E Proposed Overhead Circuit
- E ----- E Other Overhead Electric or Communication
- P Pole W/Telephone, Power and Lighting
- AEP - American Electric Power
- DOPW(P) - Division Of Power And Water (Power)
- TBR - To Be Removed
- TBRL - To Be Relocated

LIGHTING PLAN

PROJECT NAME

REVISED 12/2/11

XXXX-E

X
XX