
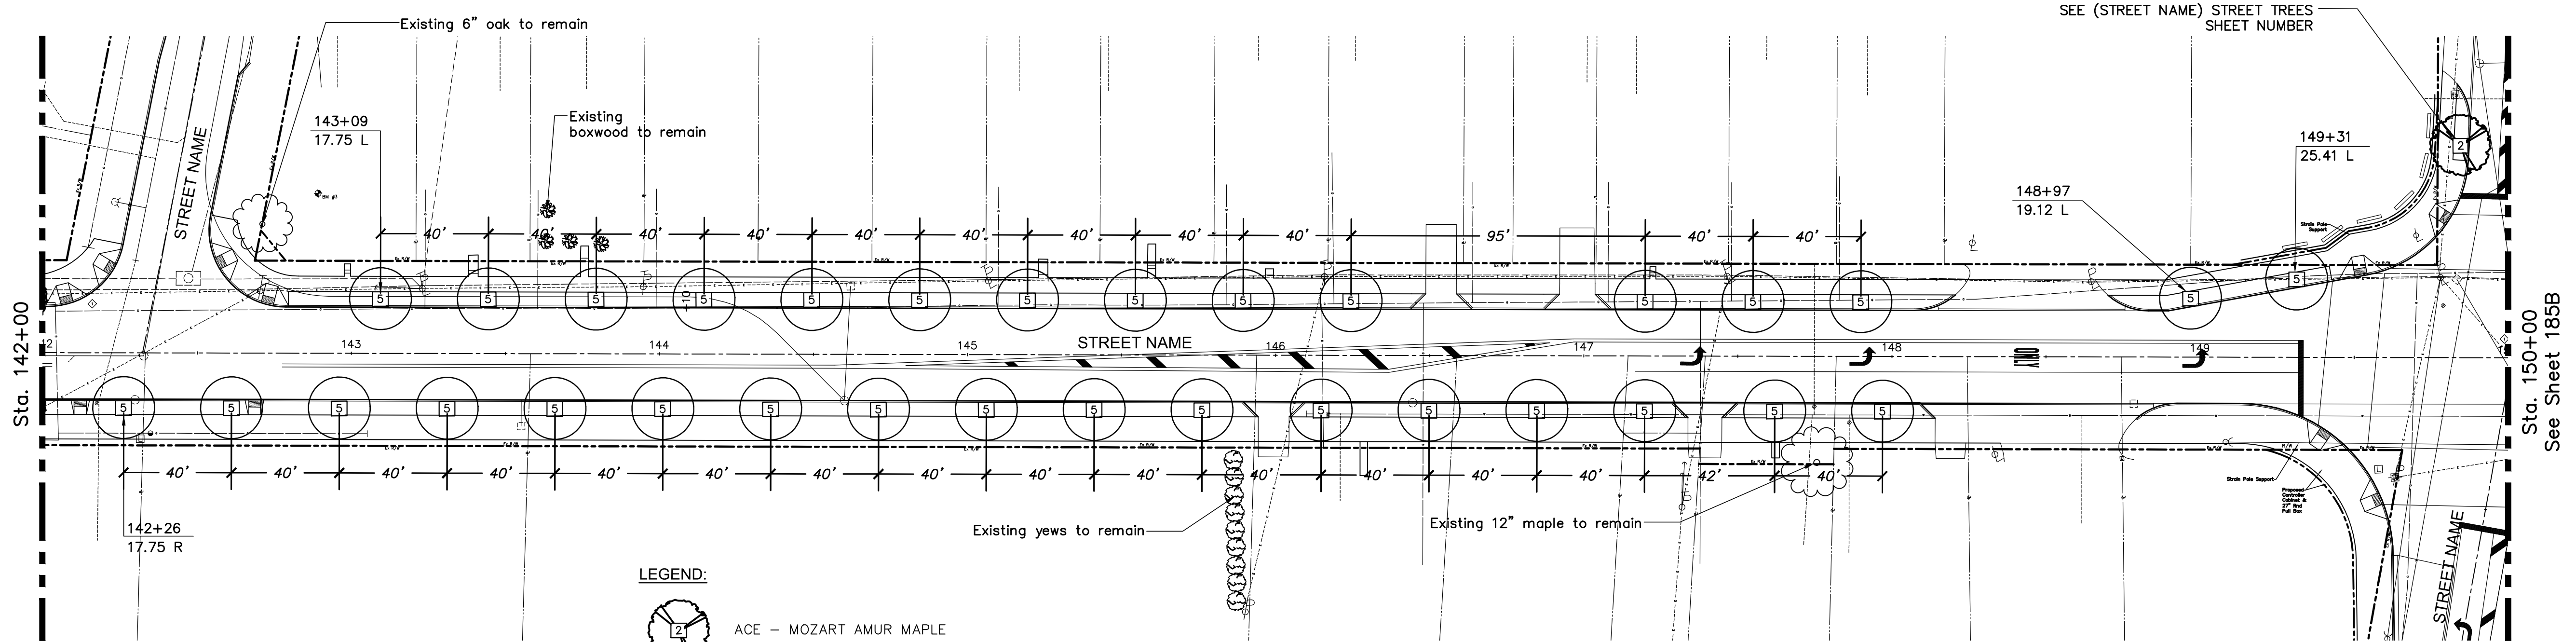


REVISED 6/24/14

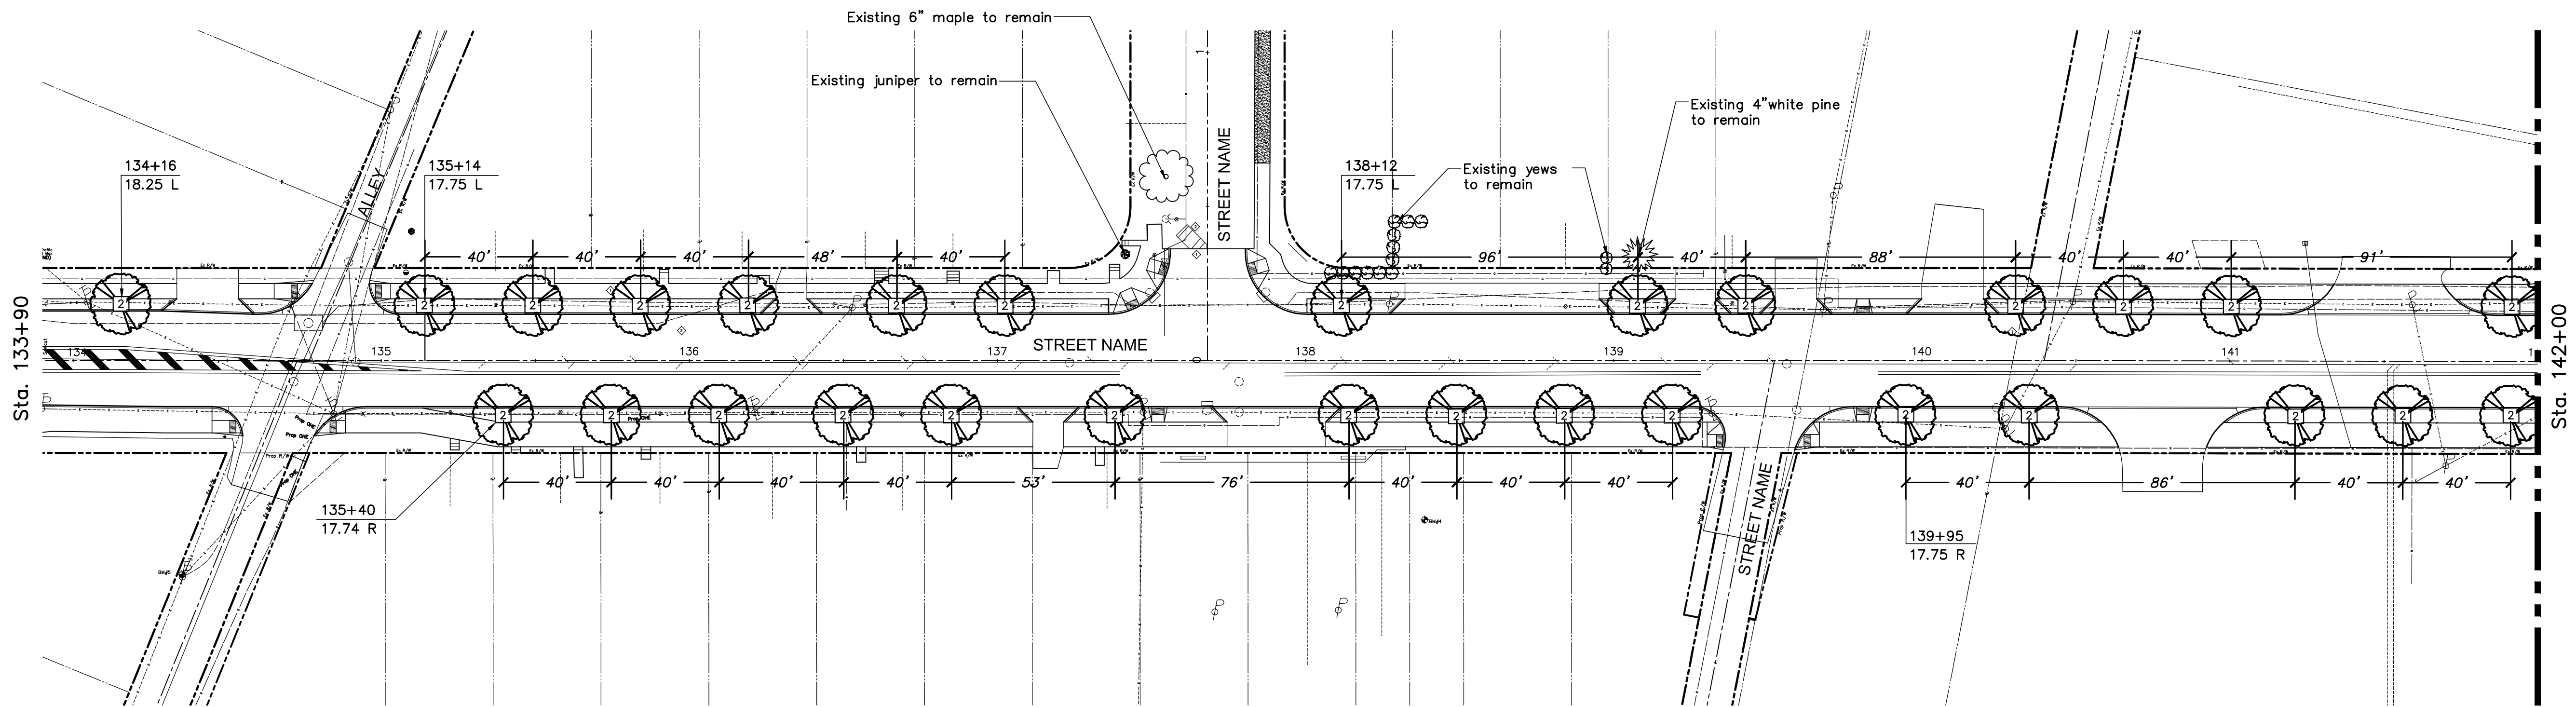

- LEGEND:**
- ACE - MOZART AMUR MAPLE
 - MAA - STARBURST AMUR MAACKIA
 - SYR - IVORY SILK TREE LILAC
 - EXISTING DECIDUOUS TREE TO REMAIN
 - EXISTING EVERGREEN TREE TO REMAIN
 - EXISTING SHRUBS TO REMAIN

HORIZ.
SCALE

CALCULATED
CHECKED

LANDSCAPE PLAN
 STA. 133+90 TO STA. 150+00

PROJECT NAME

XXXX-E