


FRANKLIN COUNTY
CITY OF COLUMBUS
TOWNSHIP X, RANGE X
QUARTER TOWNSHIP X
UNITED STATES MILITARY LANDS

ROAD NAME
Q CONSTRUCTION
CURVE DATA
P.I. STA. 75+94.32
Δ = 9°57'51" RT.
D = 7°30'00"
R = 763.94'
L = 132.85'
T = 66.60'
E = 2.90'
CH = 132.69'
CHB = N 81°11'17"E

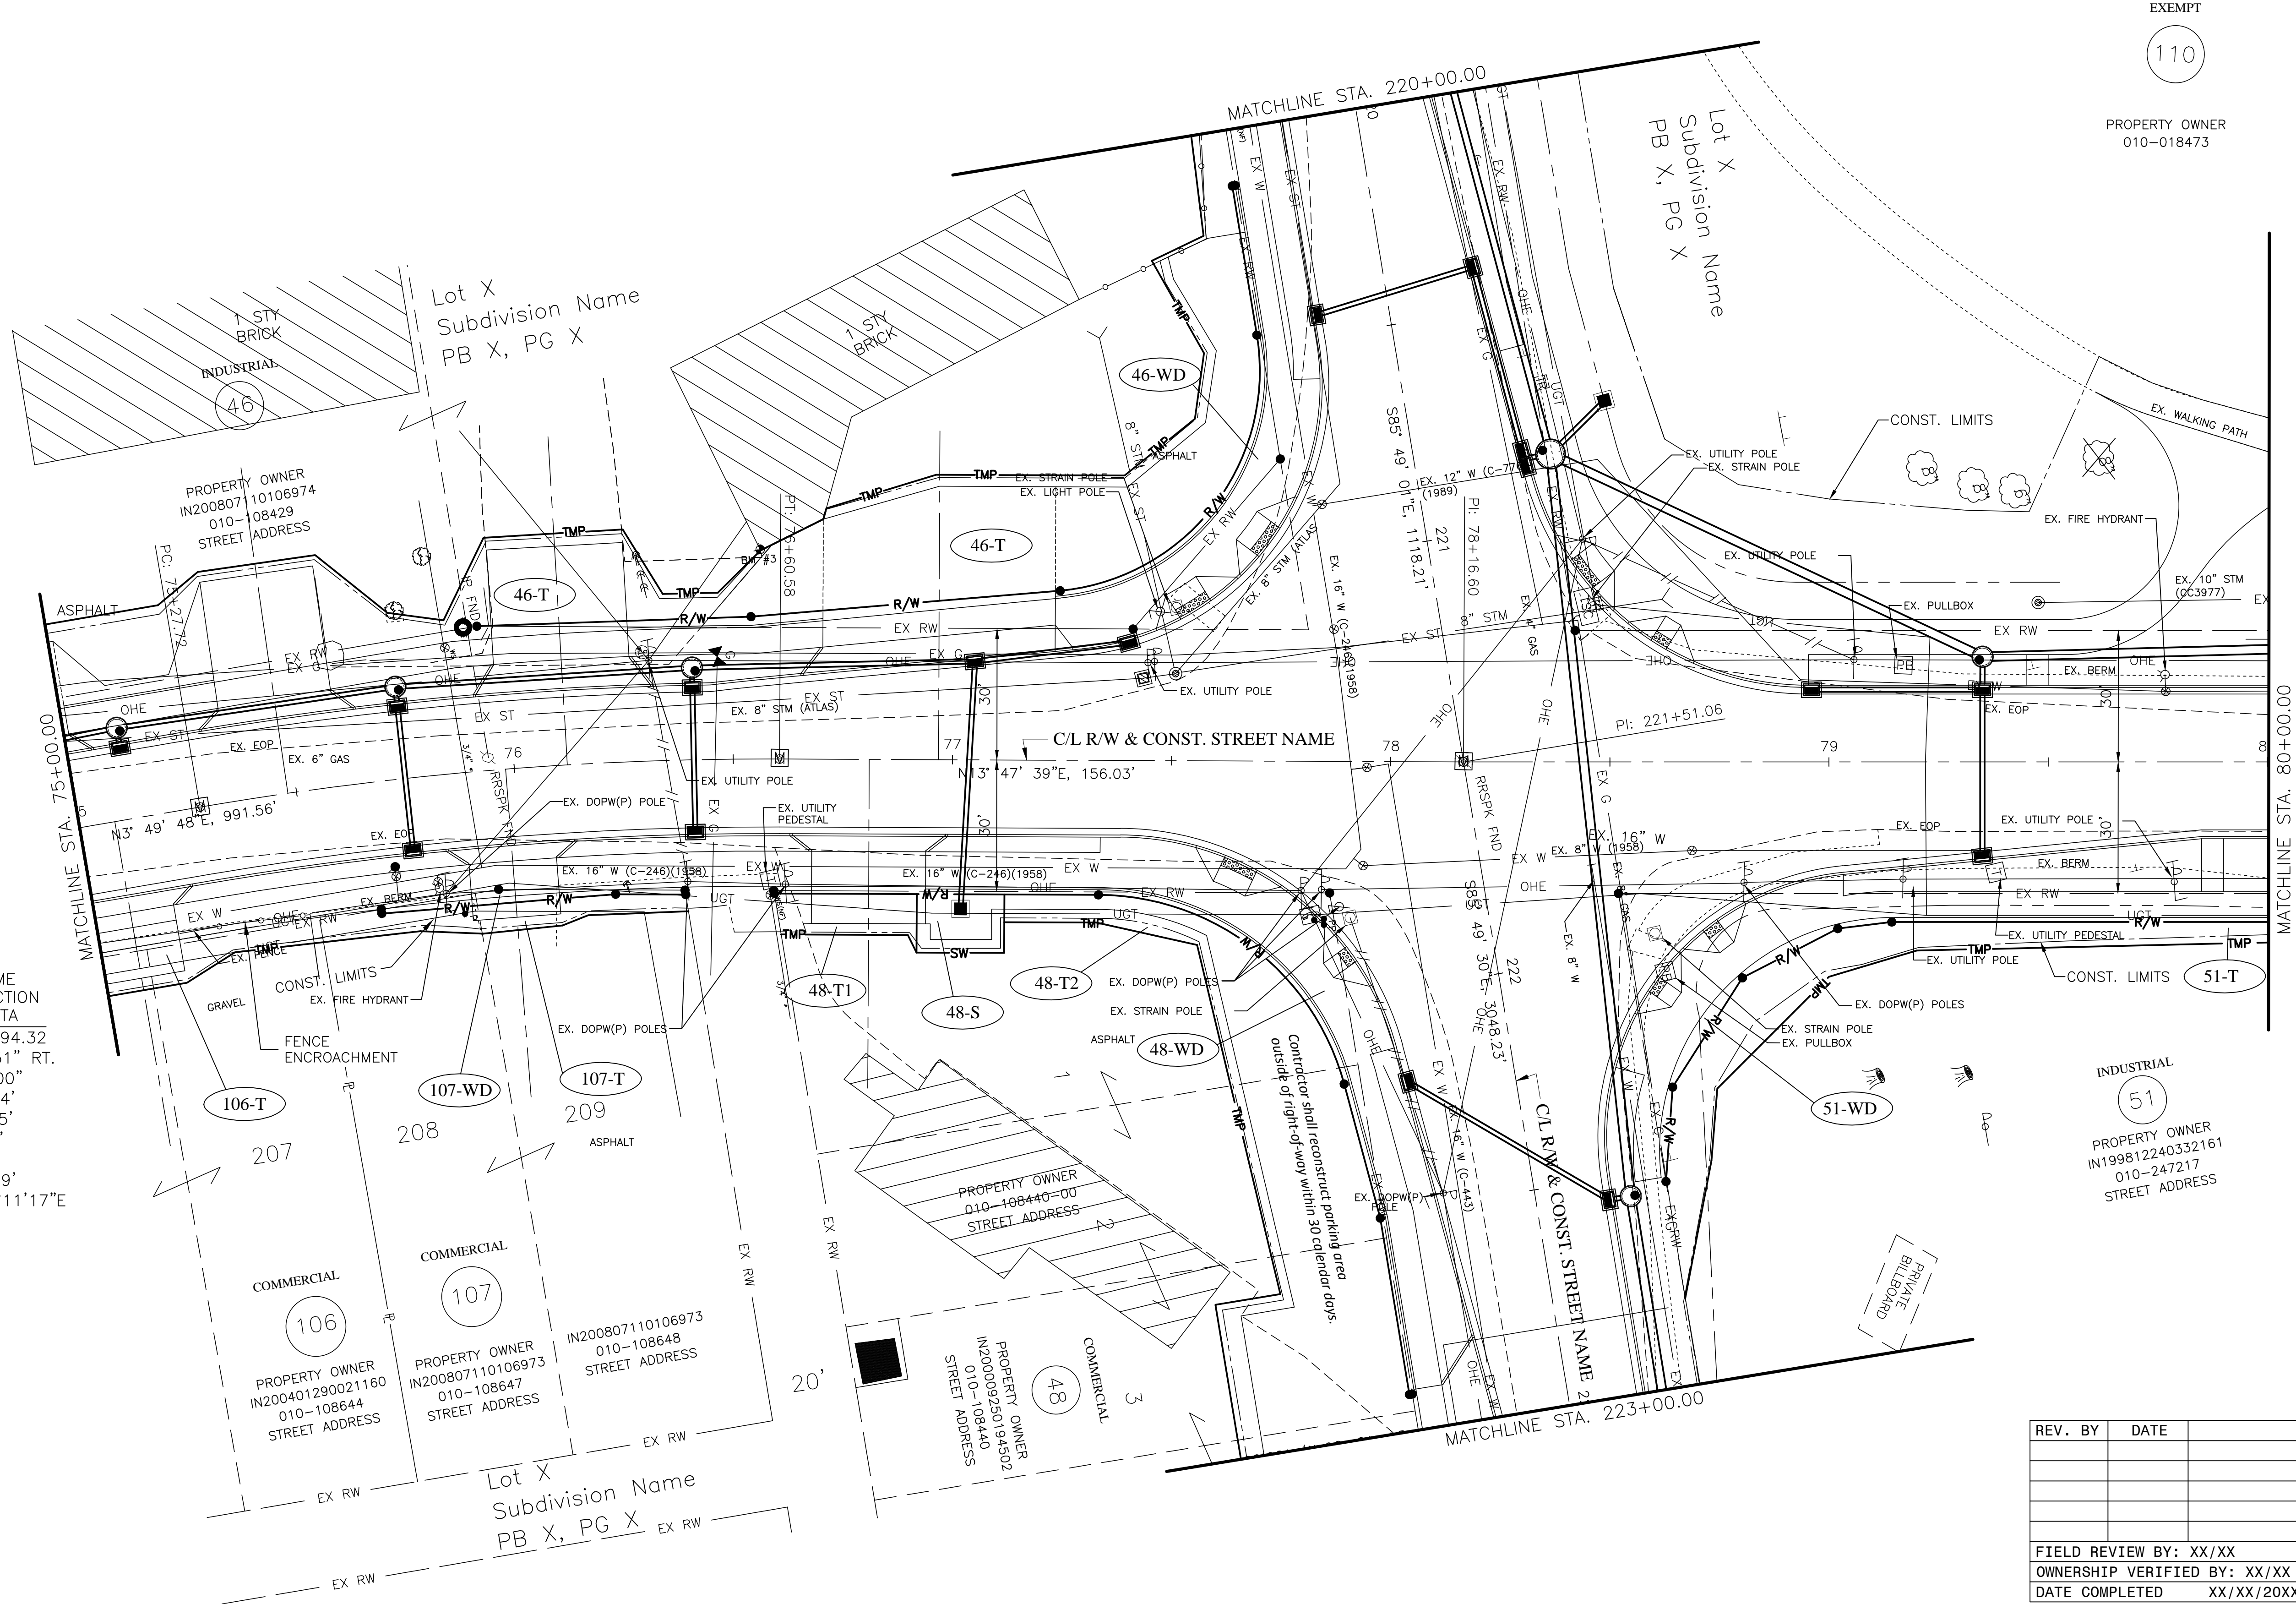

EXEMPT

110

PROPERTY OWNER
010-018473

MATCHLINE STA. 80+00.00

INDUSTRIAL
51
PROPERTY OWNER
IN199812240332161
010-247217
STREET ADDRESS

REV. BY	DATE	DESCRIPTION
FIELD REVIEW BY: XX/XX		DATE: XX/XX/20XX
OWNERSHIP VERIFIED BY: XX/XX		DATE: XX/XX/20XX
DATE COMPLETED		XX/XX/20XX

XXXX DR E

RIGHT OF WAY TOPO SHEET
STA. XX+XX TO STA. XX+XX

PROJECT NAME



0 20 40
HORIZONTAL SCALE IN FEET

CALCULATED
CHECKED

x / x

XX
XX