


REVISED 7/7/14

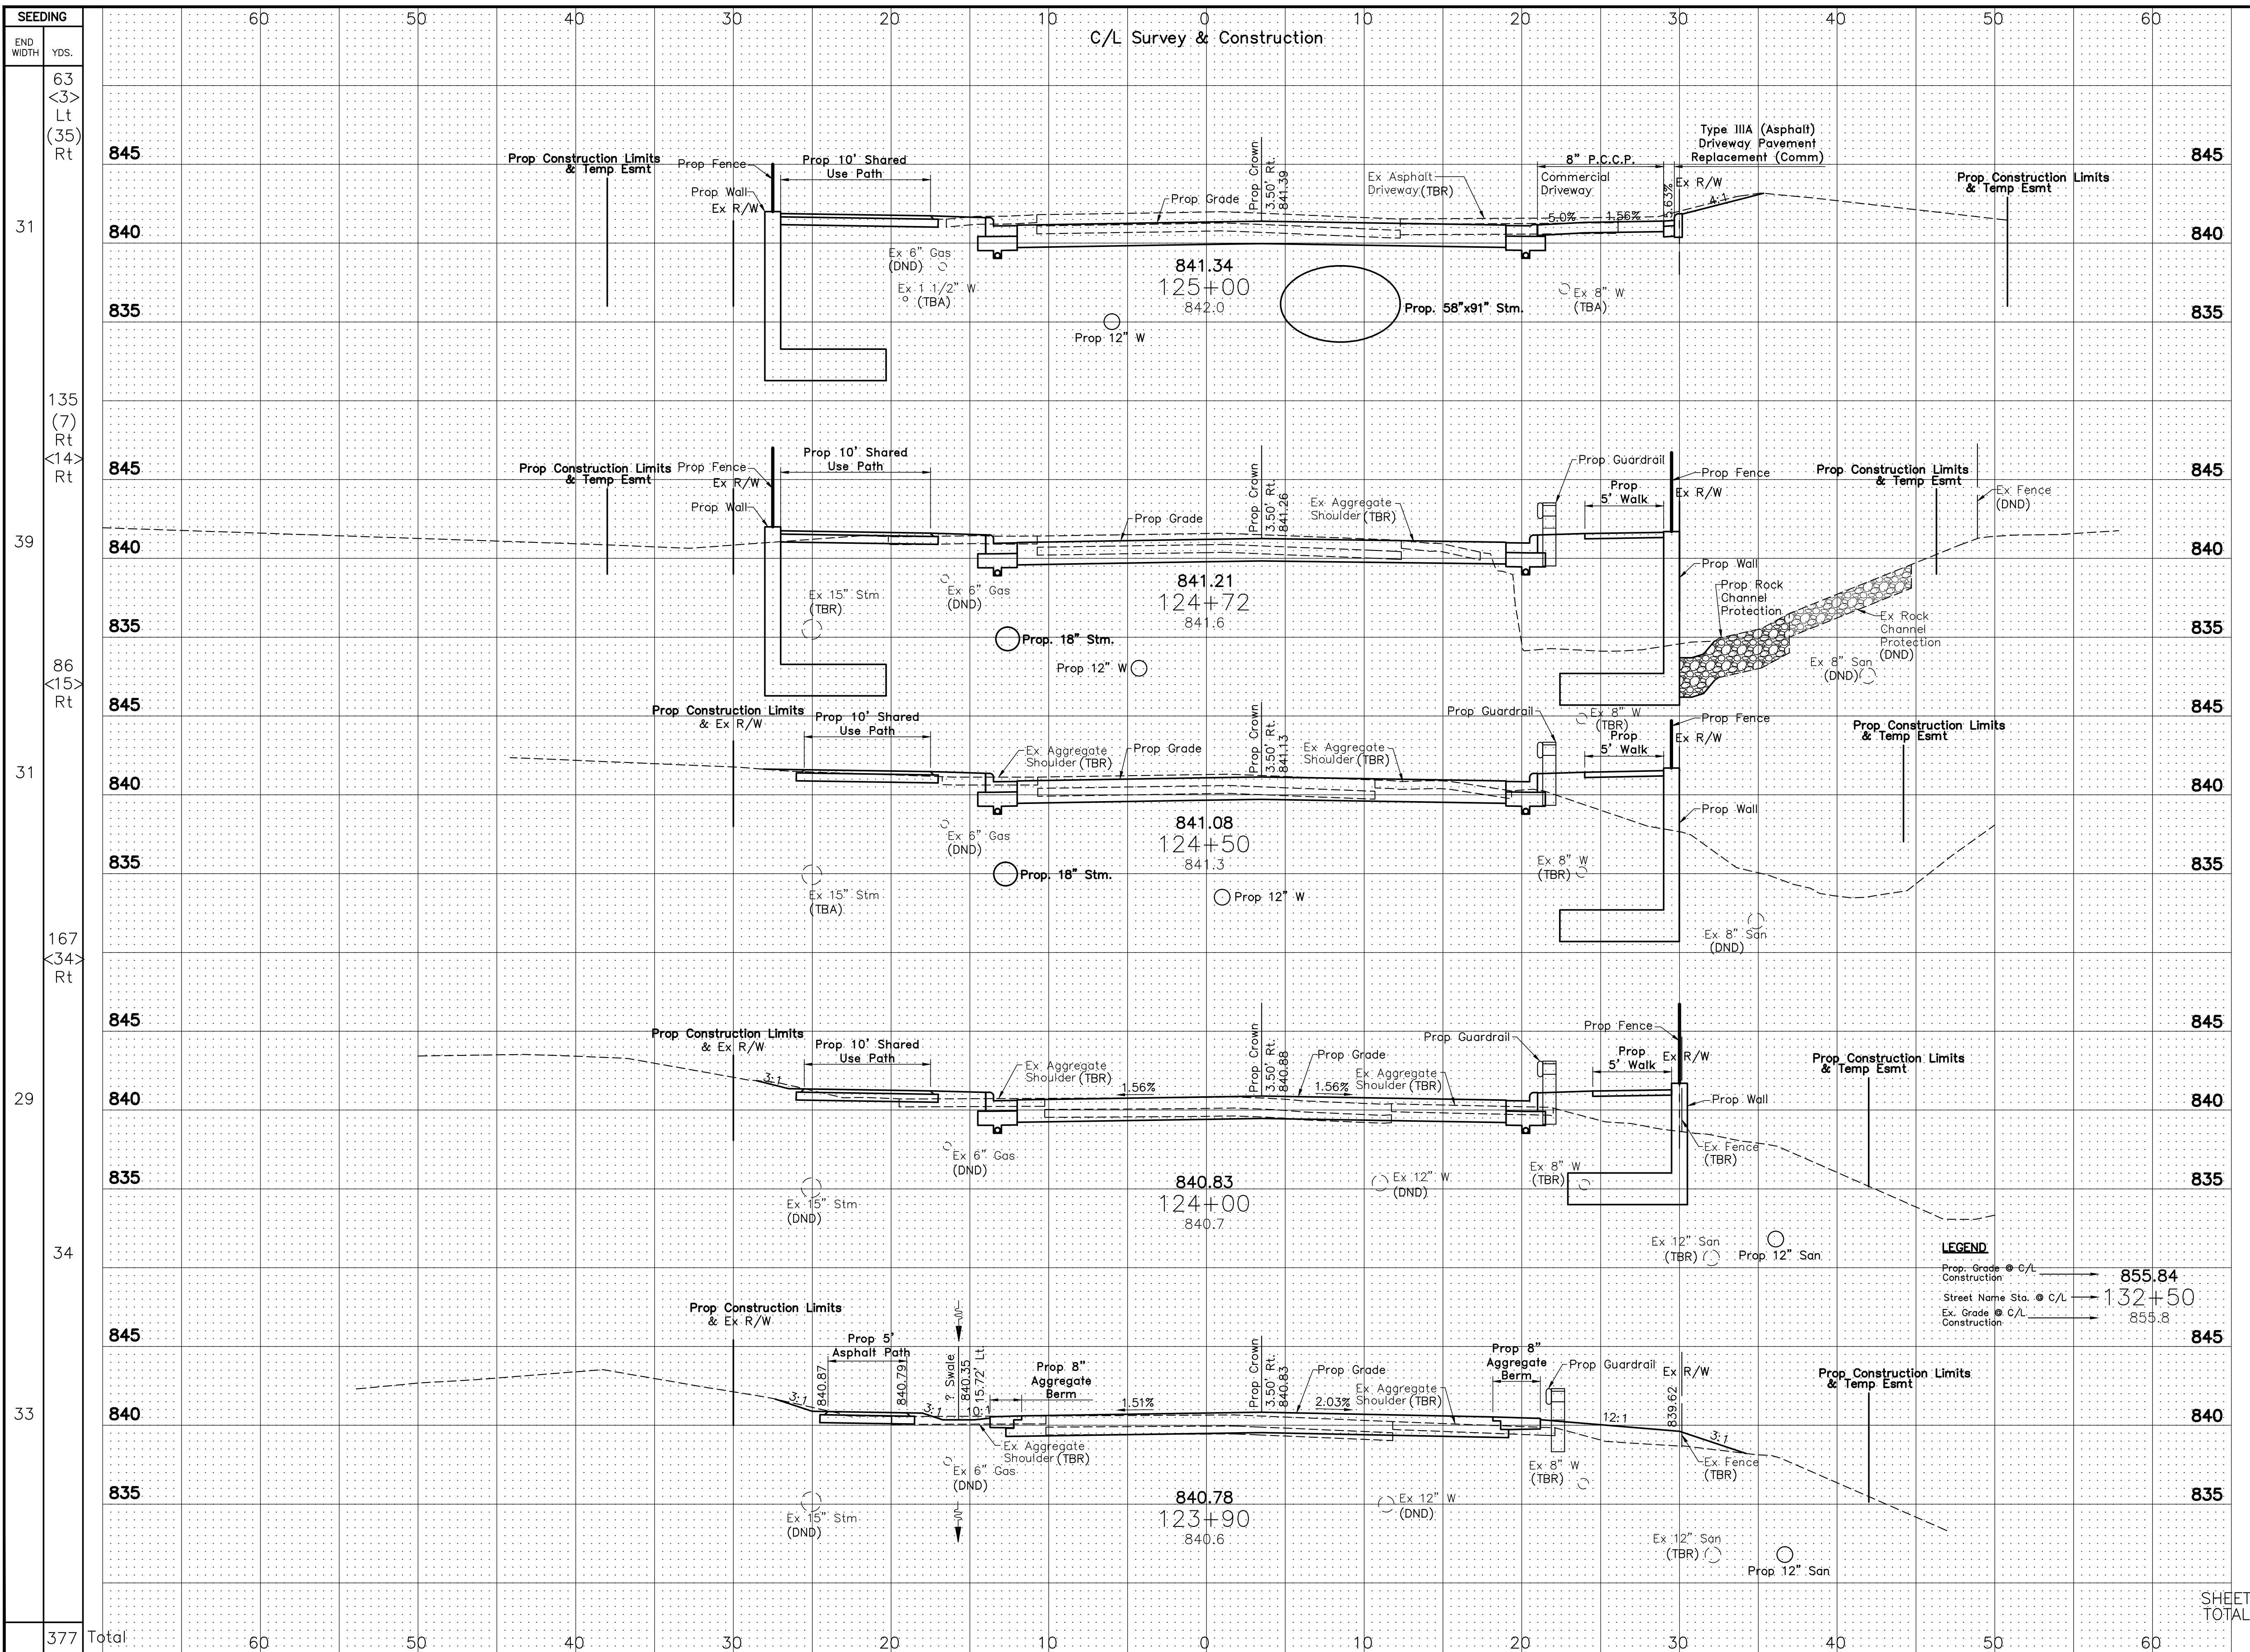

END AREA	VOLUME	
	CUT	FILL
82	29	
58	66	
59	20	
53	19	
43	11	
66	16	
309	142	

PROJECT NAME
 CROSS SECTIONS STREET NAME 1
 STA. 123+50 TO STA. 125+00

LEGEND
 Prop. Grade @ C/L → 855.84
 Street Name Sta. @ C/L → 132+50
 Ex. Grade @ C/L → 855.8

VERTICAL SCALE
 0 to 5 feet

HORIZ. SCALE
 1" = 20'

CHECKED [] **CALCULATED** []

SHEET TOTAL XXXX-E