



PLAN VIEW

- NOTES:
1. Curb, Wheel Chair Ramp, Landing and Transitions shall be formed and placed separately. Contractor is responsible to meet all tolerances. Cross slopes for Sidewalks, Ramps, Landings and Transitions shall not exceed 1.56%
 2. Contractor shall grind down asphalt roadway at edge of pavement so that no lip exists at gutter.

NOTE:
This drawing depicts a typical 26' wide street in a 50' R/W, 20' Radius on Face of Curb.

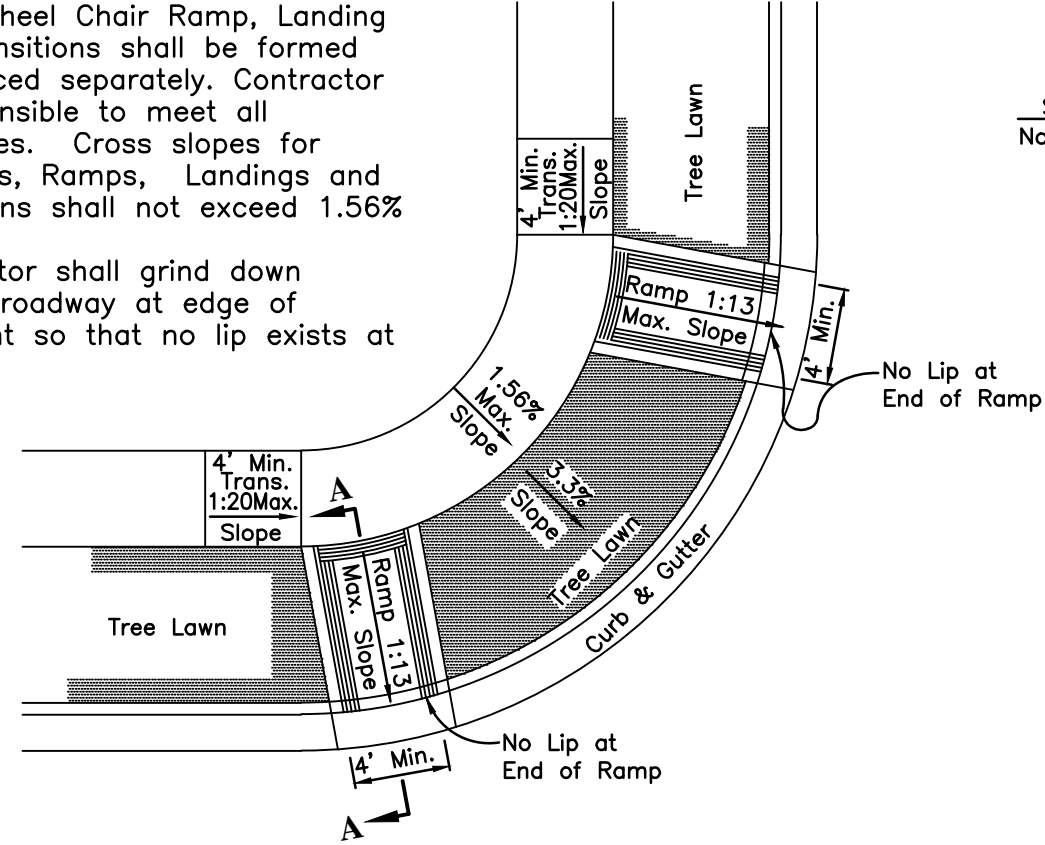

NOTE: All handicap ramp curb drops are to be poured curb drops.

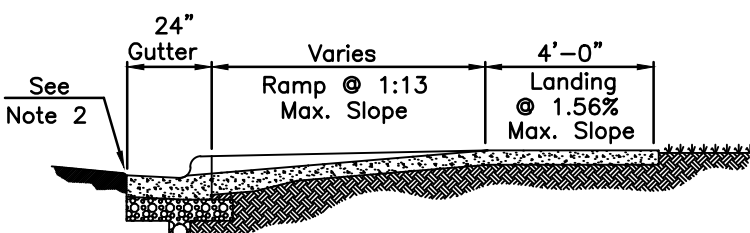

Curb ramps shall be constructed to the latest City Standards, meeting all requirements as to shape, materials and finish.

- LEGEND**
- ⊗ - Water Valve
 - ⊙ - Fire Hydrant
 - - Manhole
 - ⊕ - Street Light
 - ⊞ - Pull Box
 - - Curb Inlet
 - ▨ - Prop Driveway (By Home Builder)
 - ▩ - Detectable warning tape
 - ▭ - Prop Sidewalk (By Developer)
 - - Prop Sidewalk (By Home Builder)
- Note: Curb Ramps are 5' wide.

COORDINATE TABLE - CENTERLINE PINS

CENTERLINE PIN	INTERSECTION		AS-BUILT	
	NORTHING	EASTING	NORTHING	EASTING
Pin #1	STREET NAME 5	STREET NAME 6	XXXXXX.XXXX	XXXXXX.XXXX
Pin #2	STREET NAME 5	STREET NAME 7	XXXXXX.XXXX	XXXXXX.XXXX

