
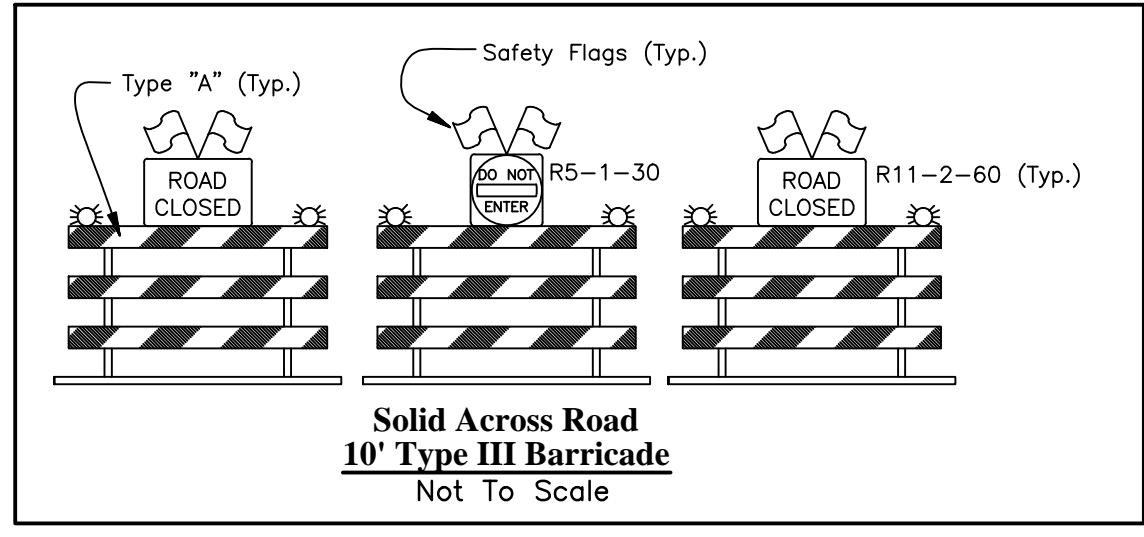



Revised 12/2/11

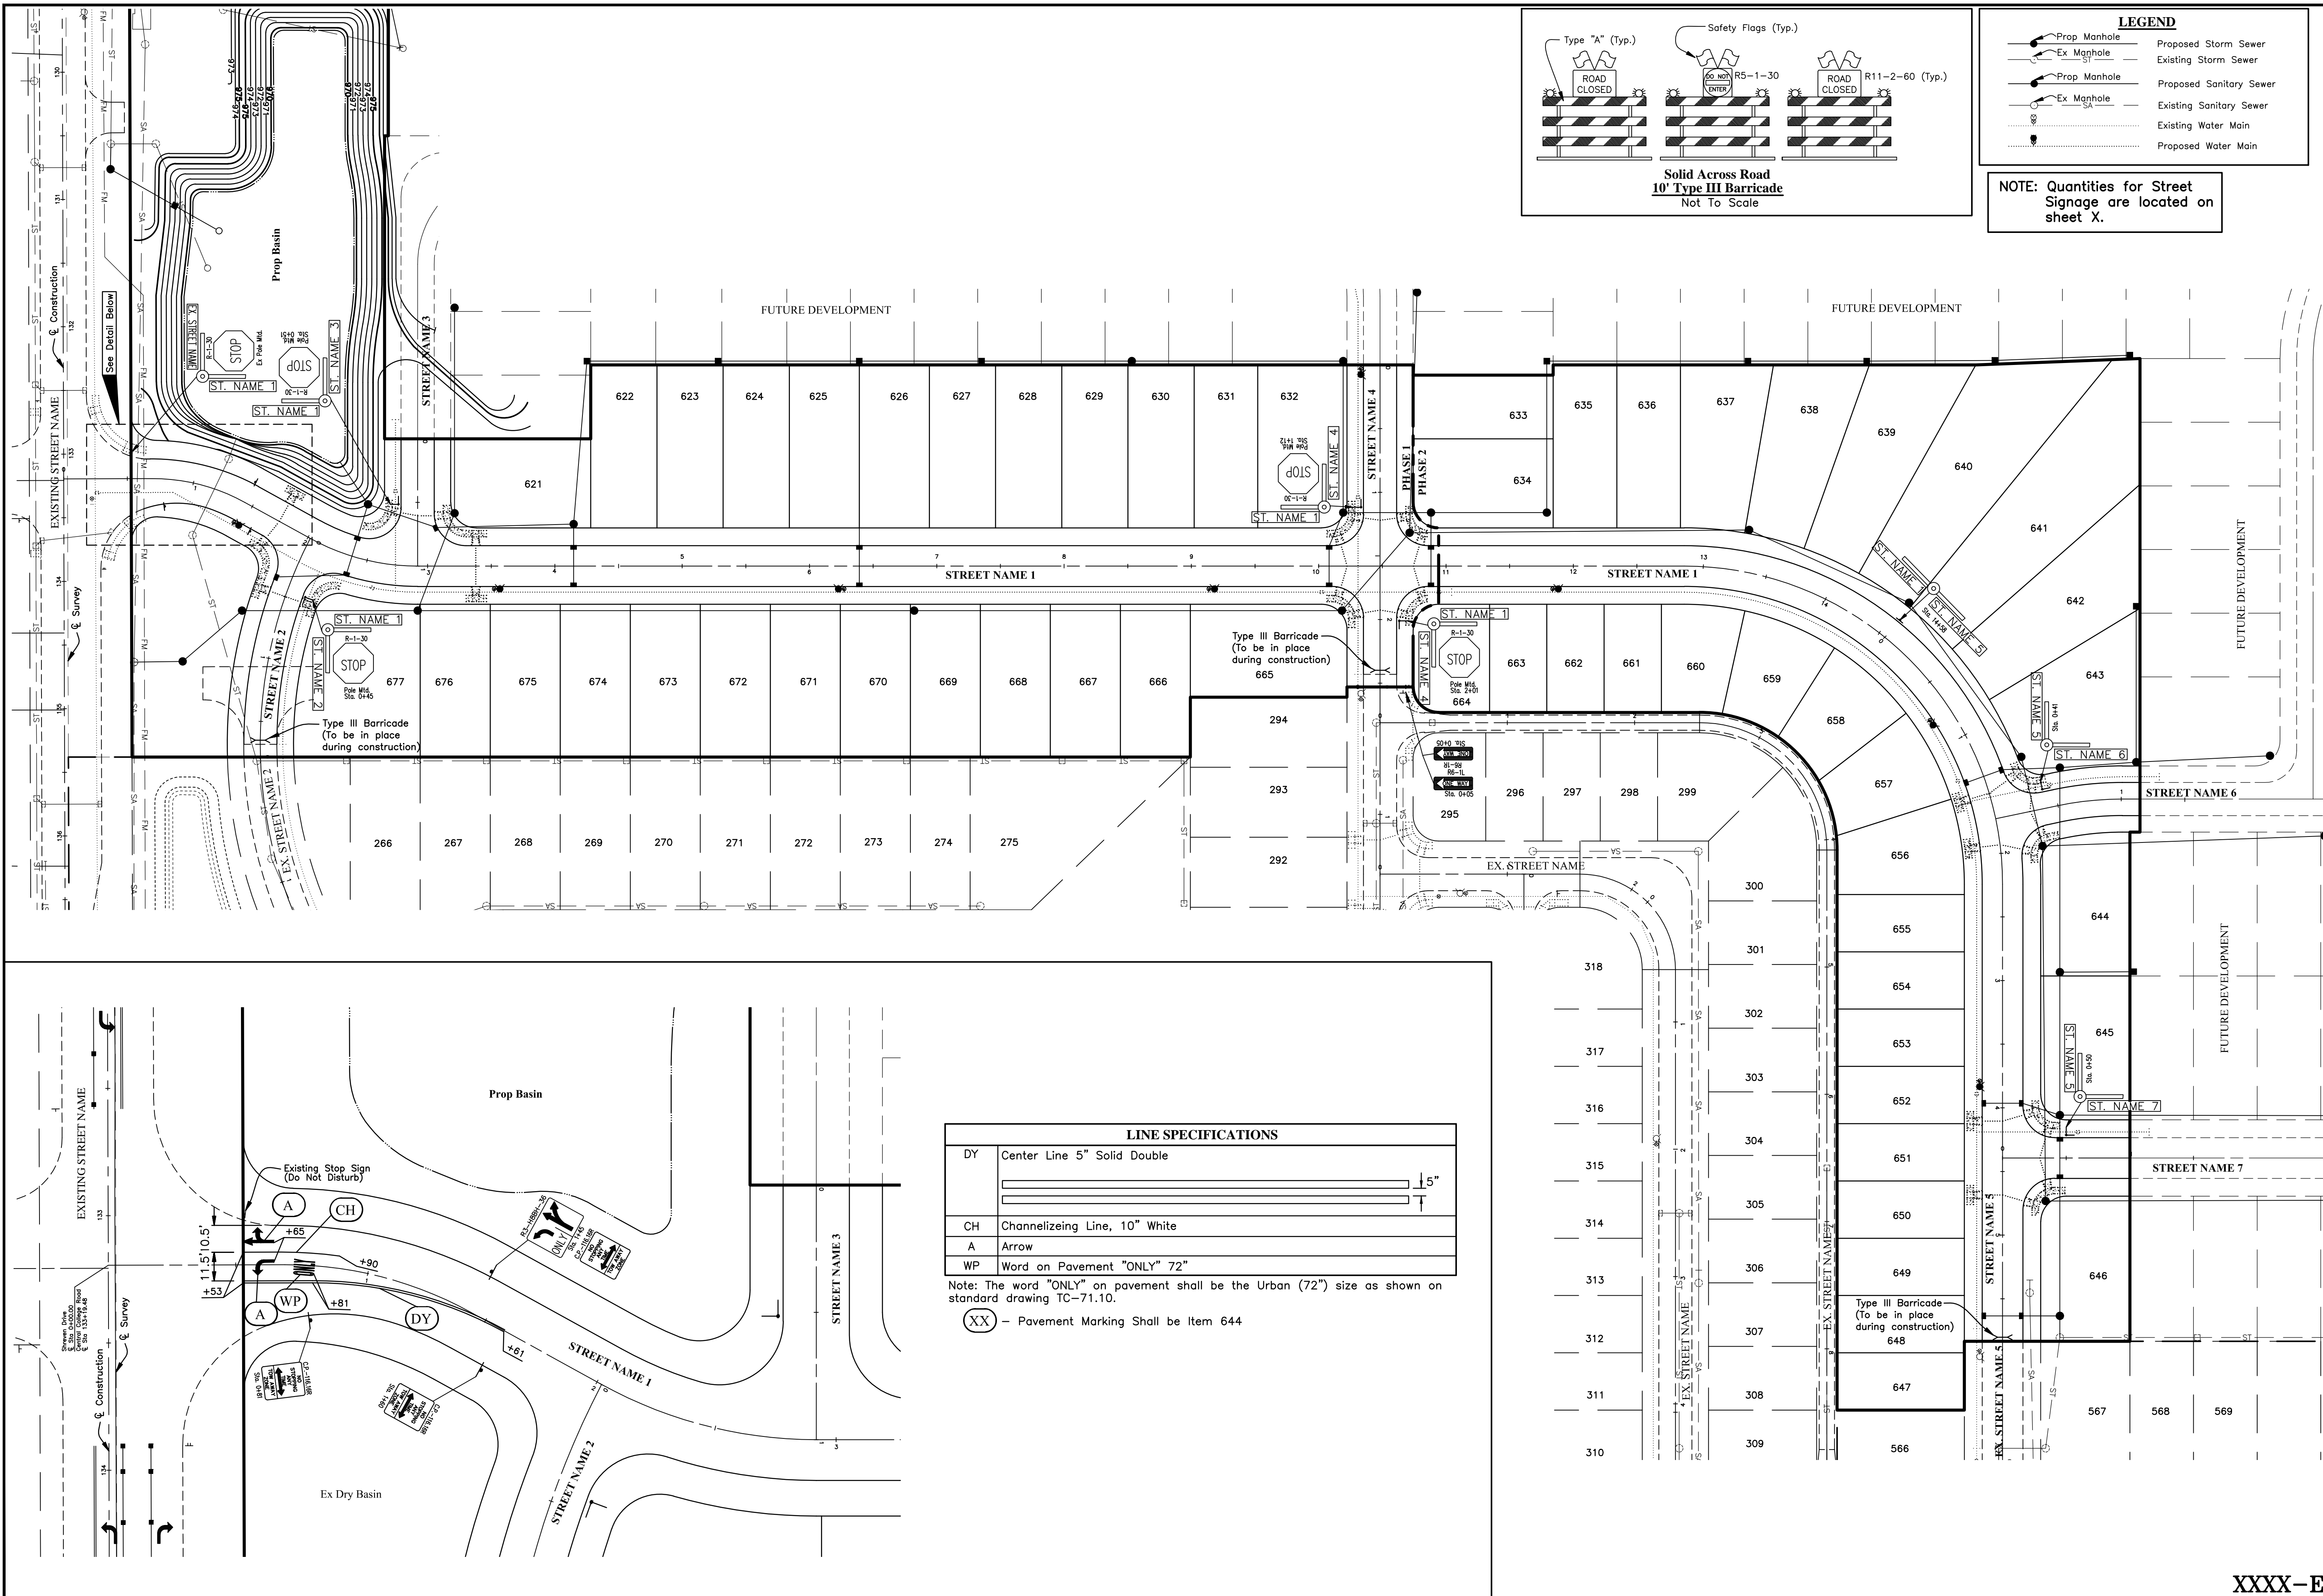

LEGEND

- Prop Manhole
- Ex Manhole
- Prop Manhole
- Ex Manhole
- Proposed Storm Sewer
- Existing Storm Sewer
- Proposed Sanitary Sewer
- Existing Sanitary Sewer
- Existing Water Main
- Proposed Water Main

NOTE: Quantities for Street Signage are located on sheet X.

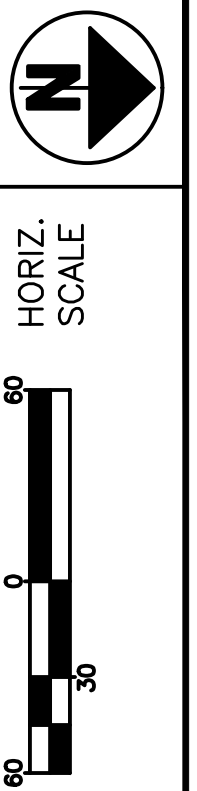


CALCULATED
CHECKED

PAVEMENT MARKING AND SIGNING

PROJECT NAME

XXXX-E

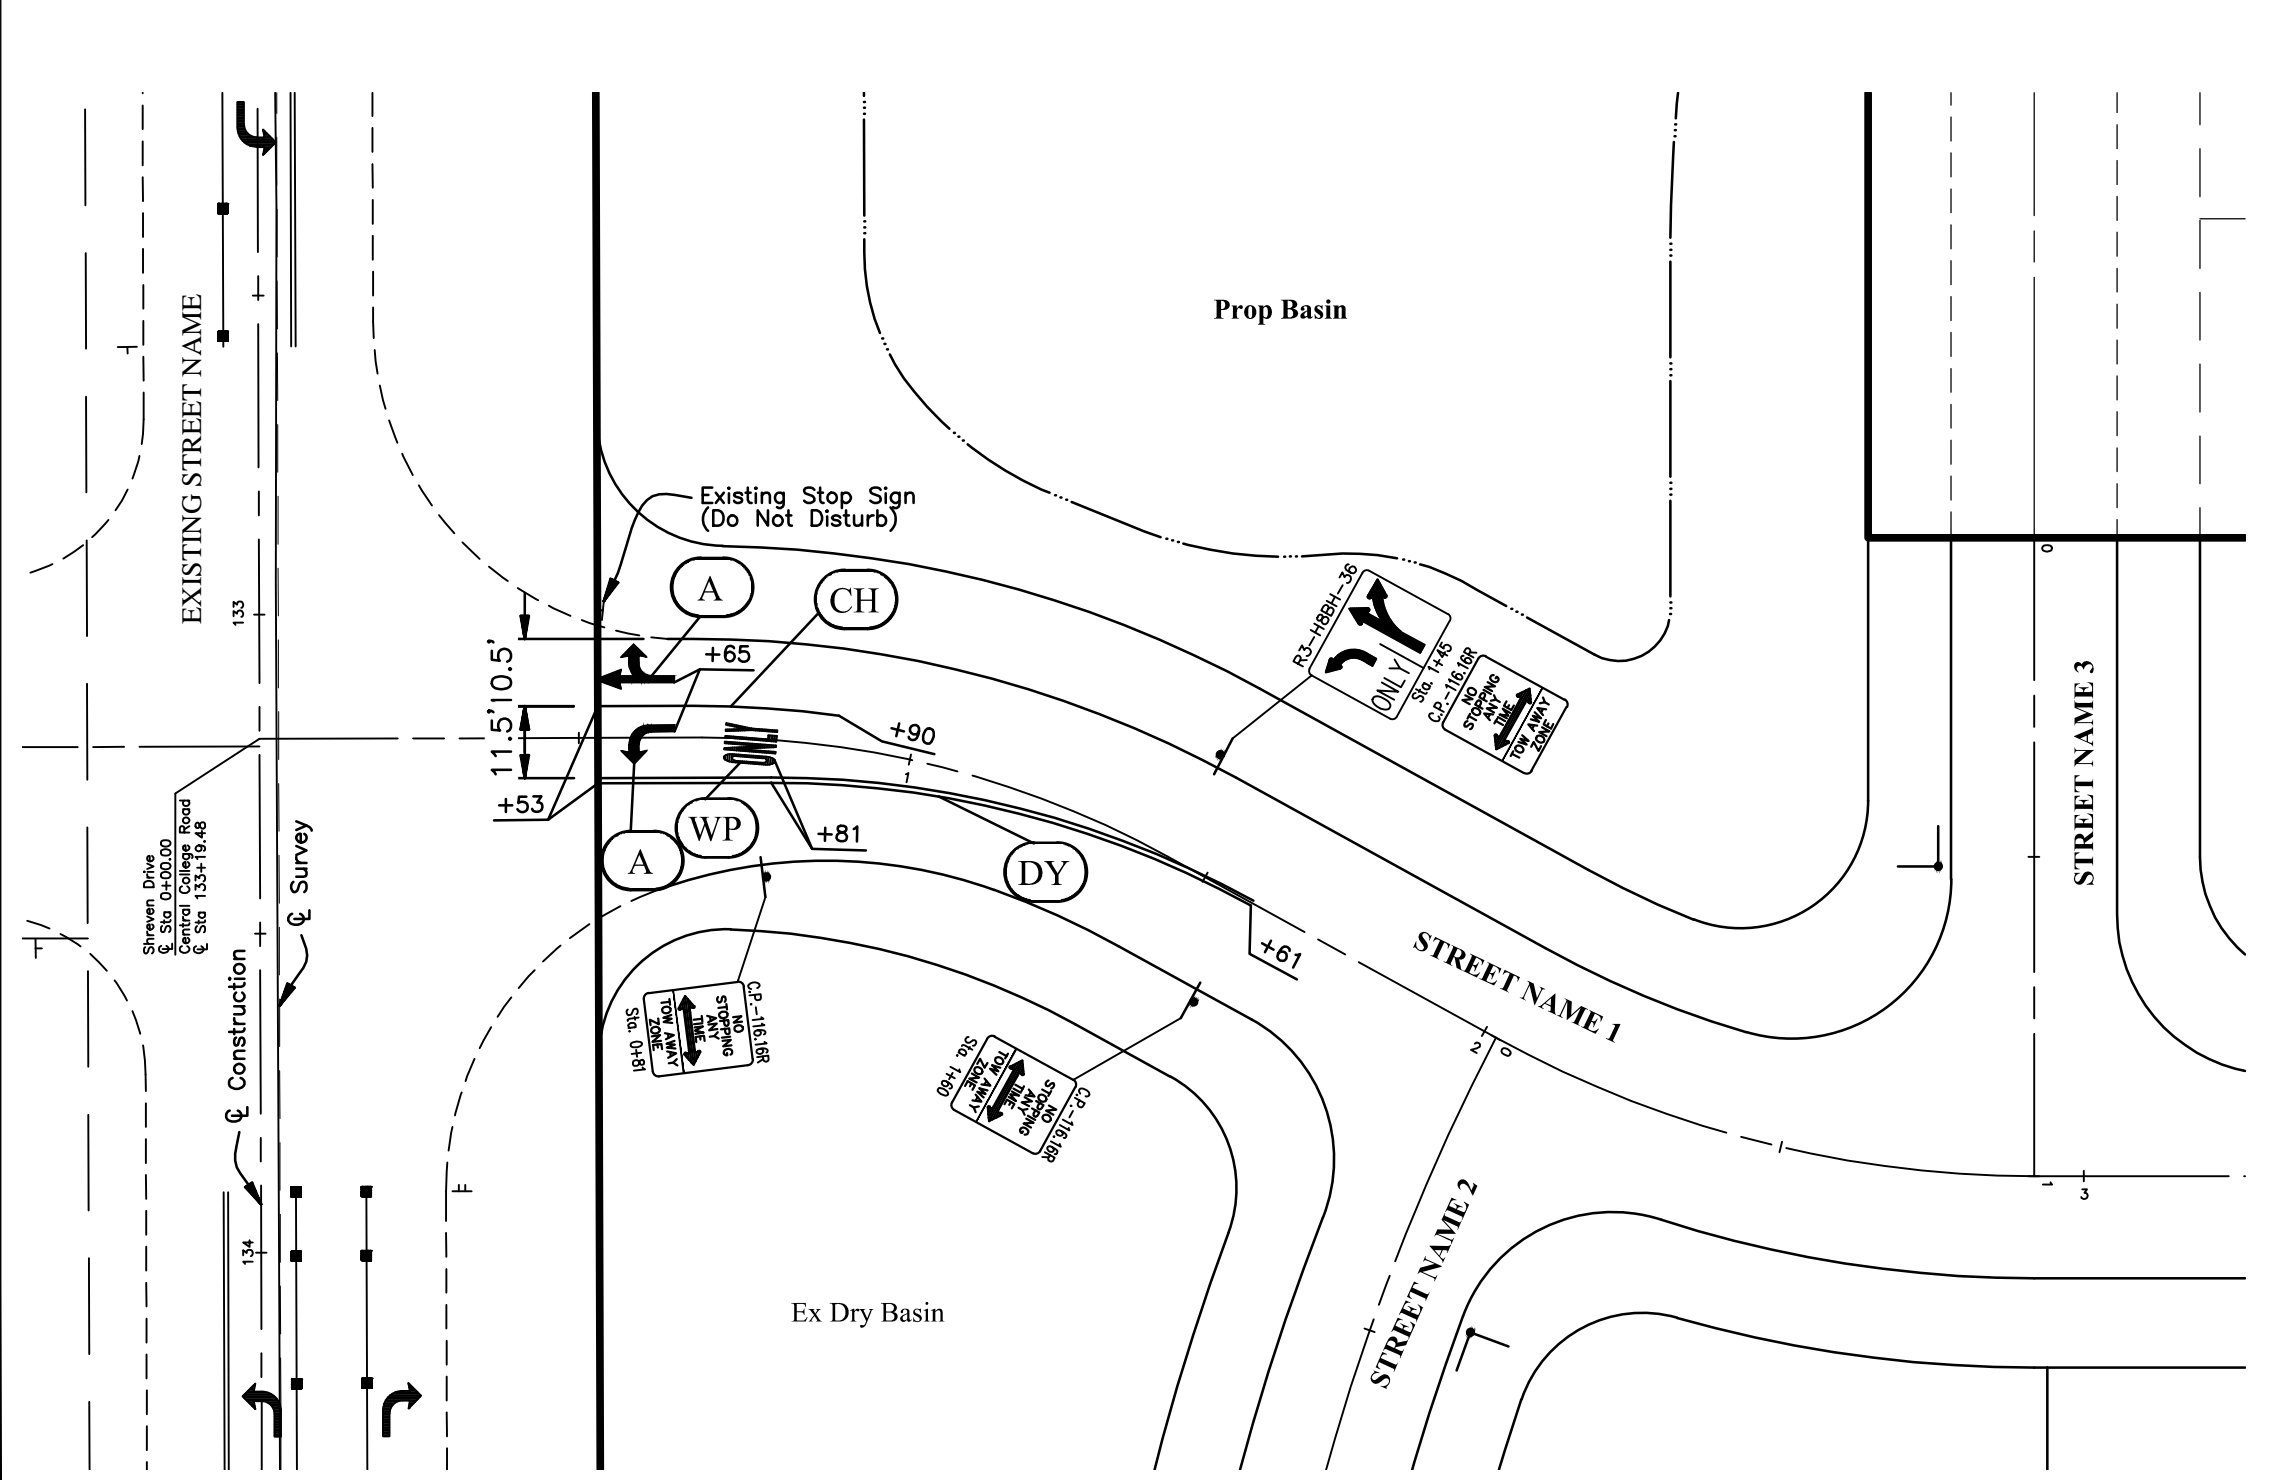

LINE SPECIFICATIONS

| | |
|----|------------------------------|
| DY | Center Line 5" Solid Double |
| CH | Channelizing Line, 10" White |
| A | Arrow |
| WP | Word on Pavement "ONLY" 72" |

Note: The word "ONLY" on pavement shall be the Urban (72") size as shown on standard drawing TC-71.10.

(XX) - Pavement Marking Shall be Item 644