


FRANKLIN COUNTY
CITY OF COLUMBUS
SECTION 15 & 16, T. 4 N, R. 22 W
CONGRESS LANDS

BASIS OF EXISTING RIGHT OF WAY
THE EXISTING RIGHT OF WAY WIDTHS AND LOCATIONS WERE DETERMINED USING EXISTING MONUMENTATION AND THE RECORDS OF FRANKLIN COUNTY, SPECIFICALLY THE SUBDIVISION PLATS ALONG THE PROJECT CORRIDOR AND FRANKLIN COUNTY ENGINEER CENTERLINE SURVEY PLAT FOR PARSONS AVENUE, CO. RD. #124.

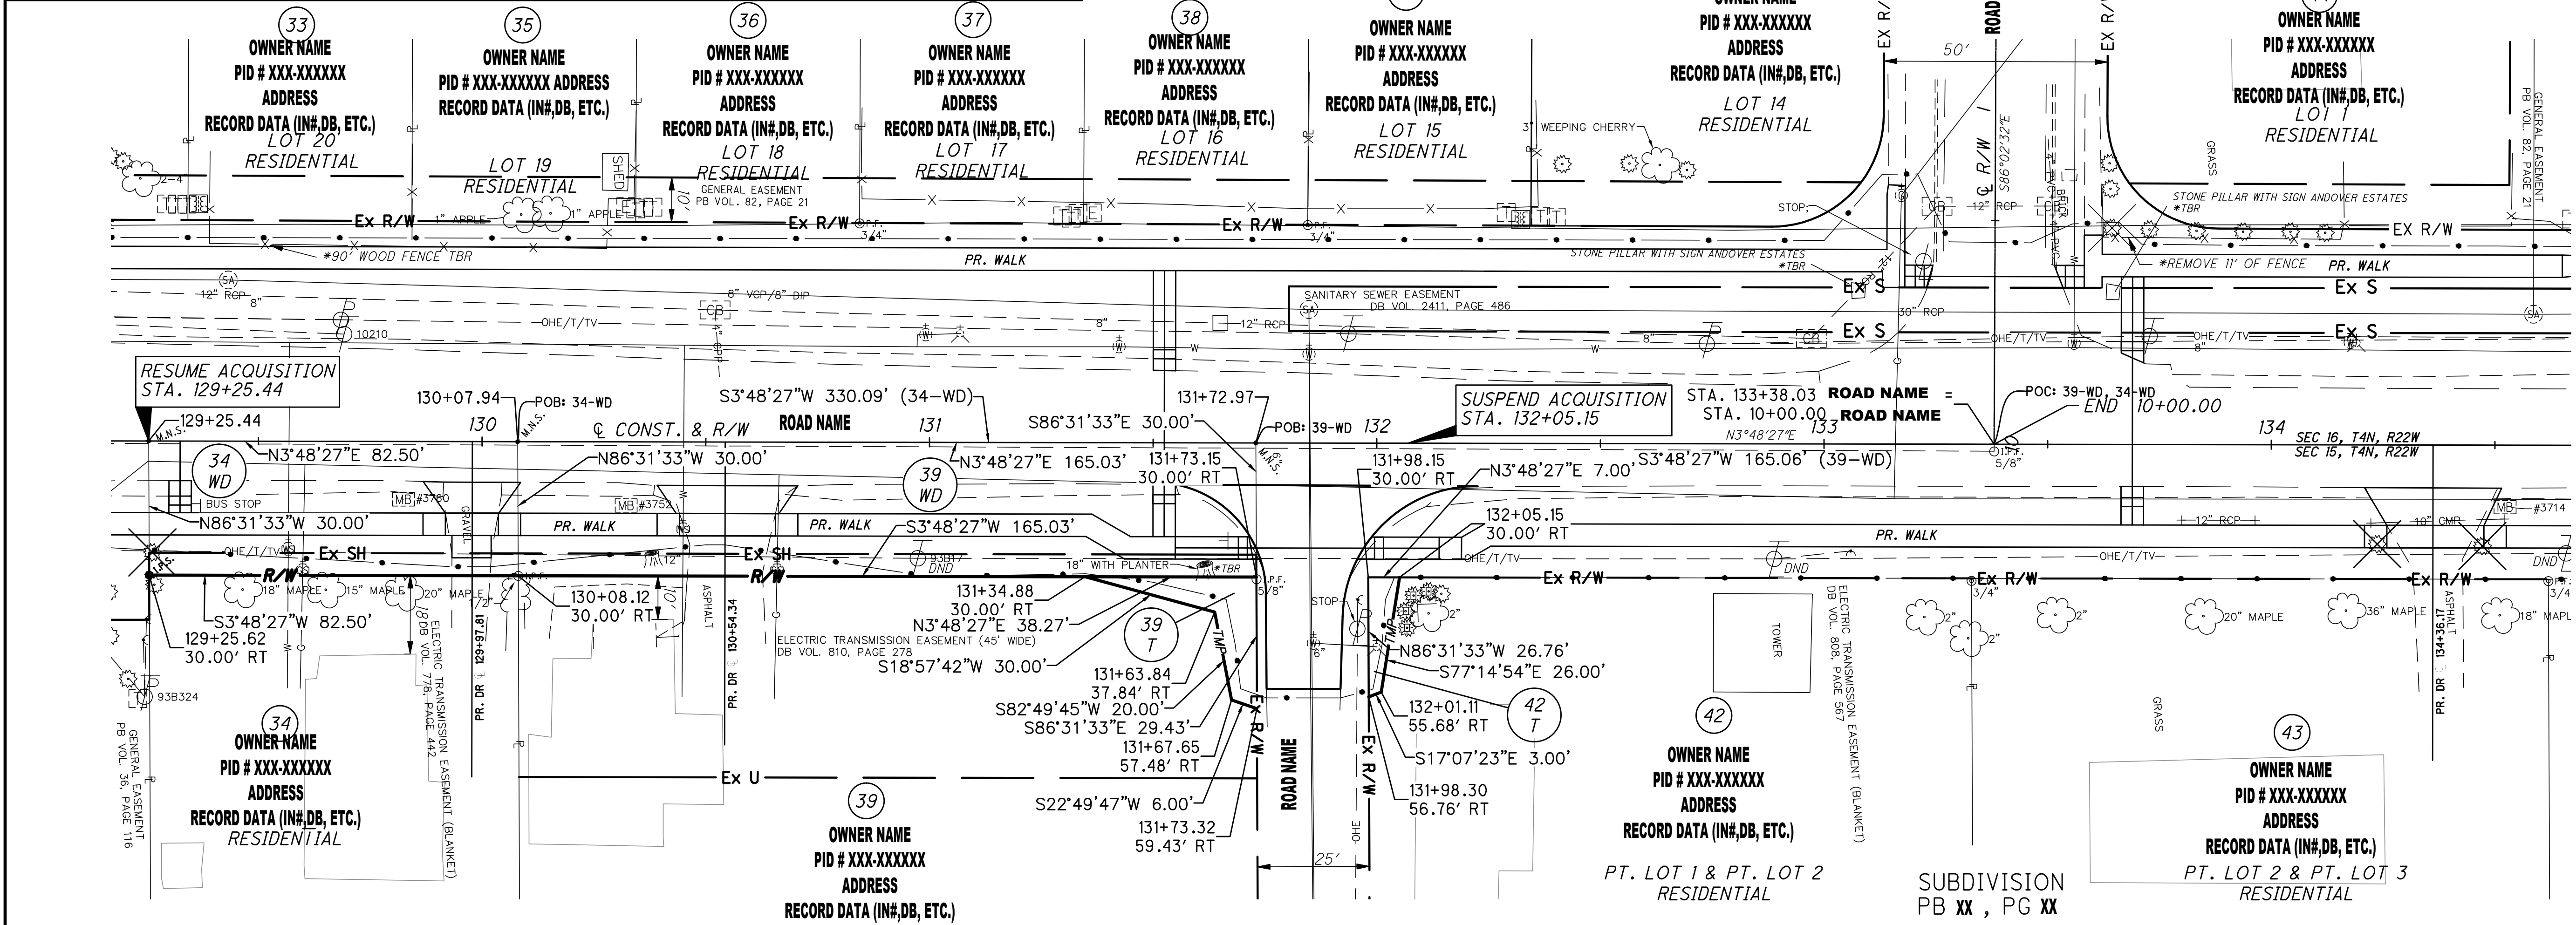

TOTAL NUMBER OF :
3 OWNERSHIPS 0 TOTAL TAKES
4 PARCELS 0 OWNERSHIPS W/ STRUCTURES INVOLVED

ALL AREAS IN ACRES NET RESIDUE = RECORD AREA - TOTAL PRO - NET TAKE

PARCEL NO.	OWNER	OWNER'S RECORD INSTRUMENT NO.	AUDITOR'S PARCEL	RECORD AREA	TOTAL P.R.O.	GROSS TAKE	P.R.O. IN TAKE	NET TAKE	STRUCTURE	NET RESIDUE		TYPE FUND	REMARKS	AS ACQUIRED INSTRUMENT NO.
										LEFT	RIGHT			
34-WD	OWNER NAME (s) MATCH TO DEED	IN 20030414010777	XXX-XXXXXX	0.500	0.048	0.057	0.048	0.009	NO	0.443		100% LOCAL	*BUSH	
39-WD	OWNER NAME (s) MATCH TO DEED	OR 2911 , PG 1 5	XXX-XXXXXX	1.000	0.095	0.114	0.095	0.019	NO	0.886			*STUMP WITH PLANTER	
39-T	OWNER NAME (s) MATCH TO DEED		XXX-XXXXXX			0.008	0.000	0.008	NO				TO PERFORM GRADING	
40 - 41	OWNER NAME (s) MATCH TO DEED		XXX-XXXXXX											
42-T	OWNER NAME (s) MATCH TO DEED	IN 20030521015093	XXX-XXXXXX	0.465	0.000	0.003	0.000	0.003	NO			100% LOCAL	TO PERFORM GRADING	

IN = INSTRUMENT NUMBER
OR = OFFICIAL RECORD
WD = WARRANTY DEED TAKE
T = TEMPORARY EASEMENT
* = DENOTES ENCROACHMENT

REV. BY	DATE	DESCRIPTION

FIELD REVIEWED BY: XX/XX DATE: XX/XX/20XX
OWNERSHIP VERIFIED BY: XX/XX DATE: XX/XX/20XX
DATE COMPLETED:

R/W DESIGNER: XXX
 R/W REVIEWER: XXX
 PID NO.: XXXX
 RIGHT OF WAY PLAN
 ROAD NAME STA. XX+XX TO XX+XX
 PROJECT NAME
 XX / XX
 XXX
 XXX
 XXXX DR. E.