


Appendix C




Existing Conditions

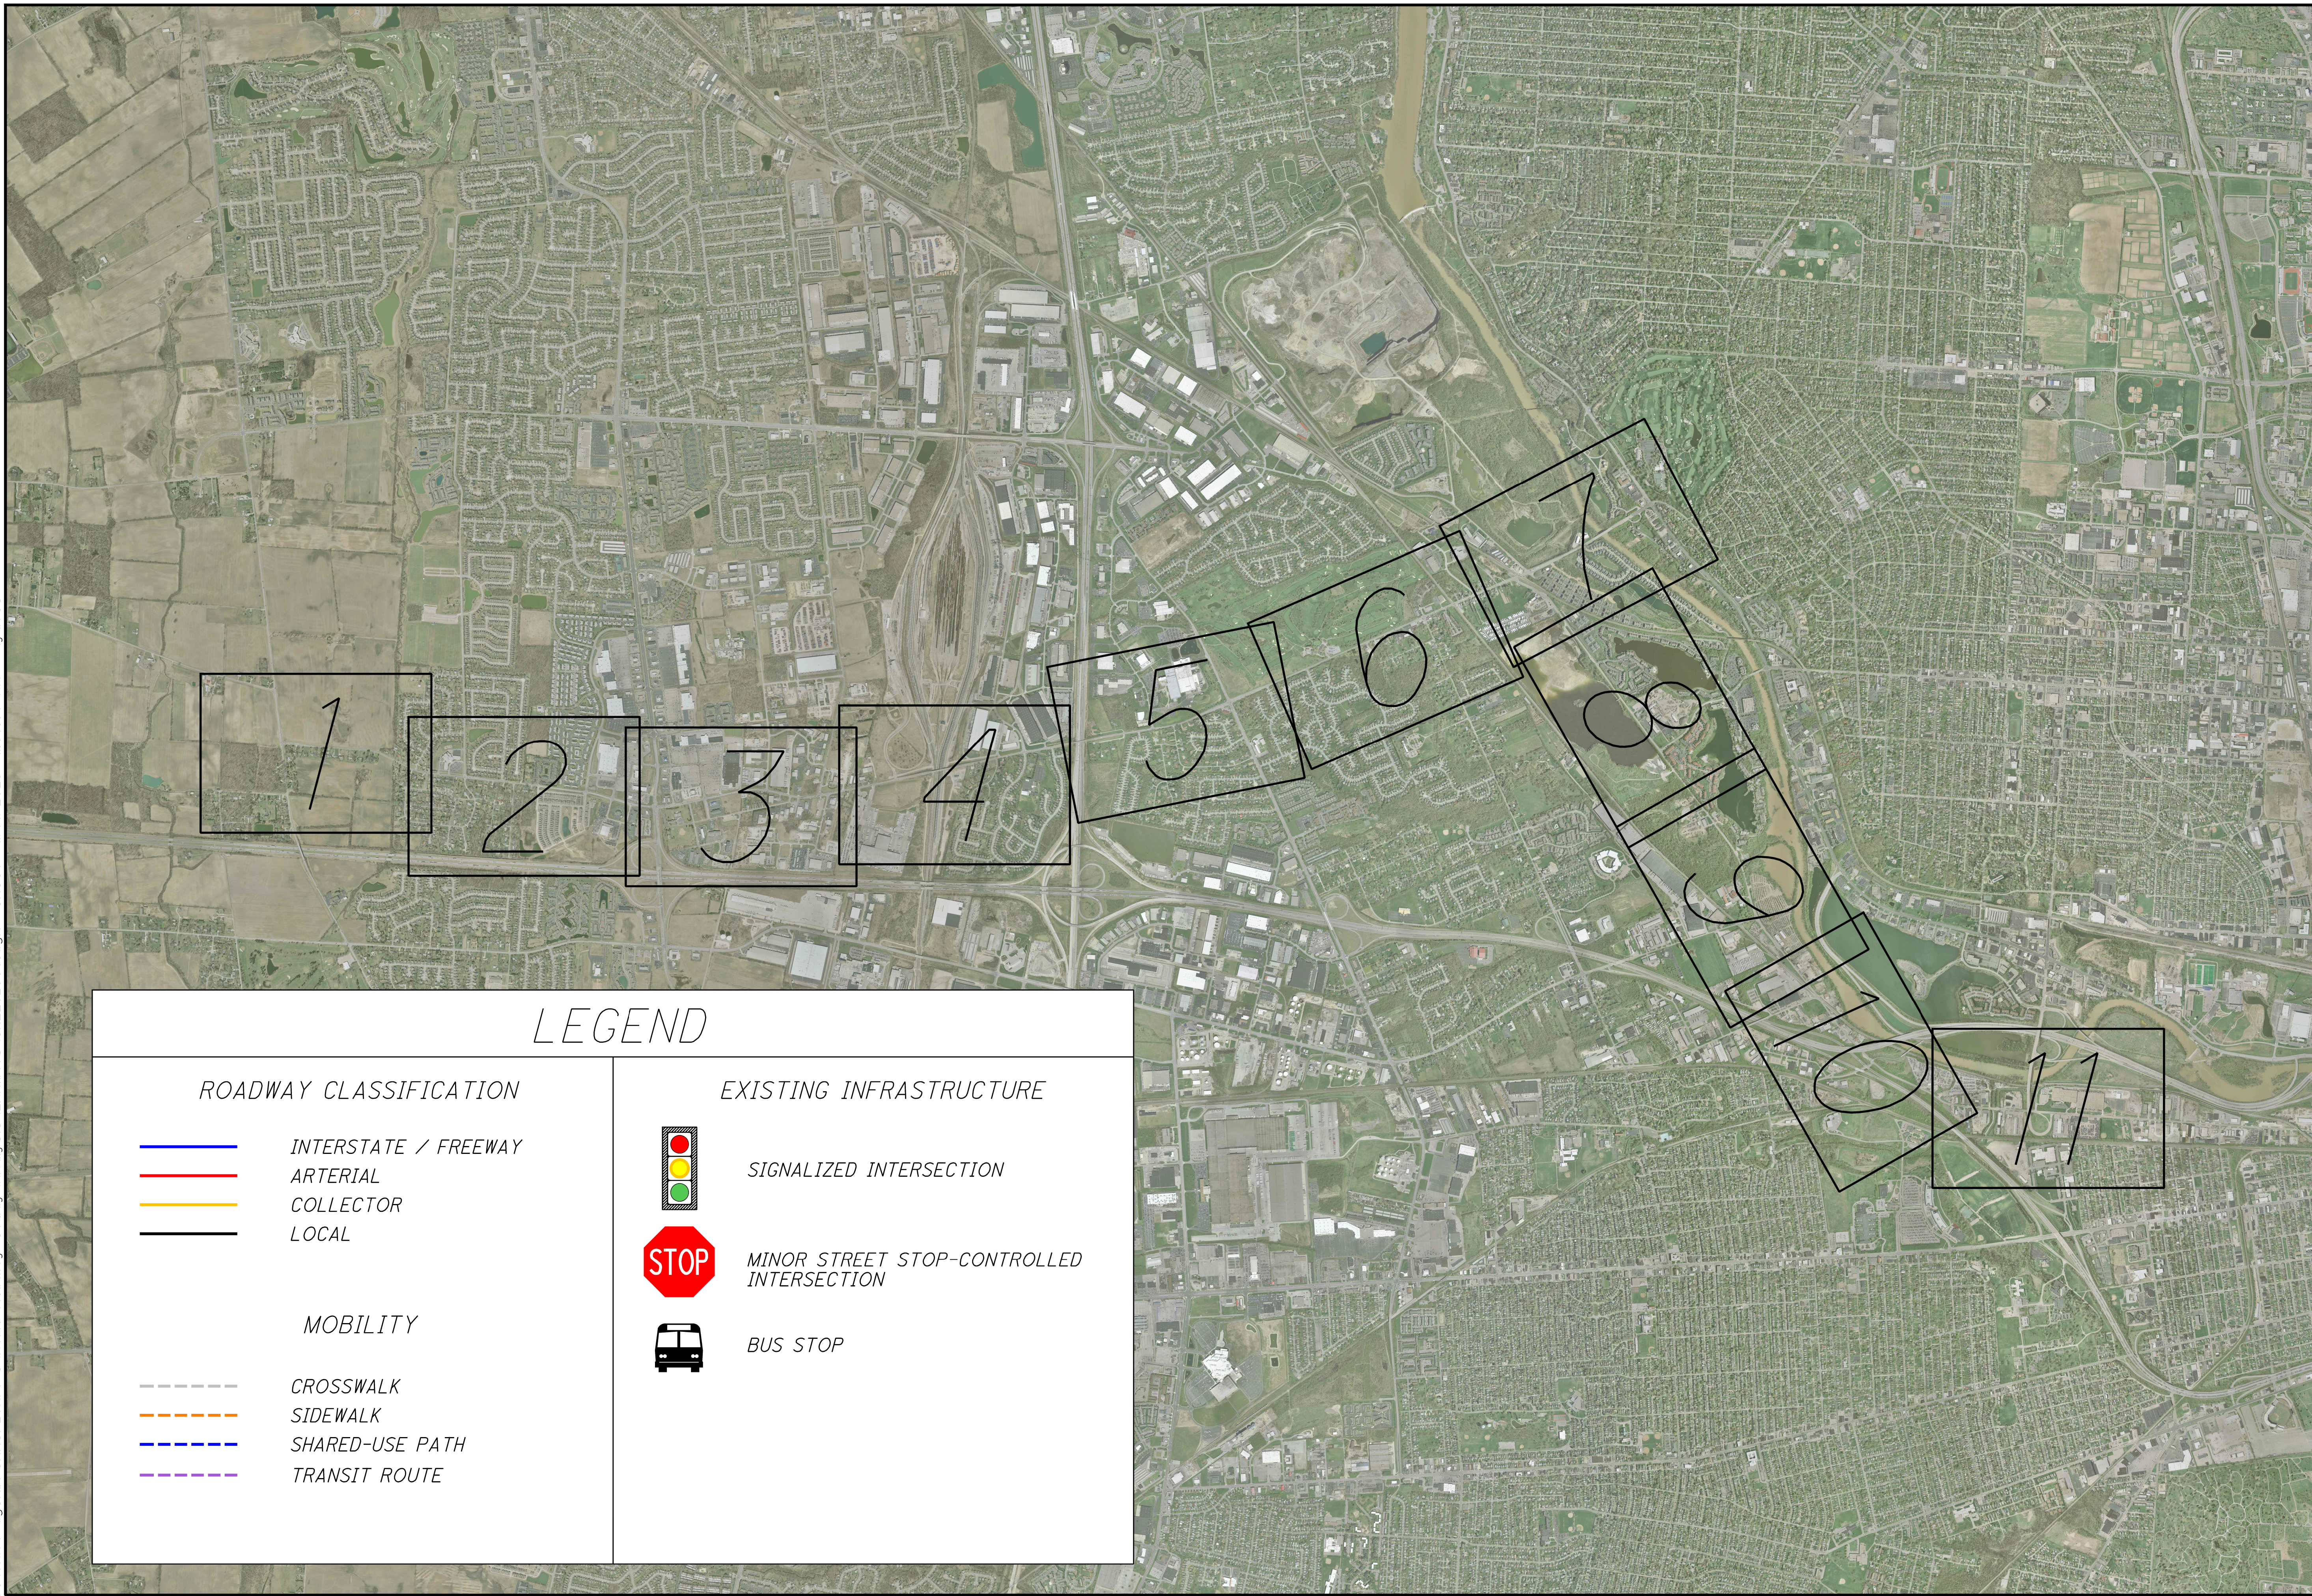





CALCULATED
AML
CHECKED
GRS

LEGEND




ROADWAY CLASSIFICATION

-  INTERSTATE / FREEWAY
-  ARTERIAL
-  COLLECTOR
-  LOCAL

MOBILITY

-  CROSSWALK
-  SIDEWALK
-  SHARED-USE PATH
-  TRANSIT ROUTE

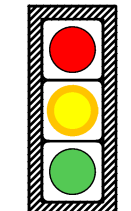EXISTING INFRASTRUCTURE

-  SIGNALIZED INTERSECTION
-  MINOR STREET STOP-CONTROLLED INTERSECTION
-  BUS STOP



LEGEND

ROADWAY CLASSIFICATION		EXISTING INFRASTRUCTURE	
	INTERSTATE / FREEWAY		SIGNALIZED INTERSECTION
	ARTERIAL		MINOR STREET STOP-CONTROLLED INTERSECTION
	COLLECTOR		BUS STOP
	LOCAL		
MOBILITY			
	CROSSWALK		
	SIDEWALK		
	SHARED-USE PATH		
	TRANSIT ROUTE		




CALCULATED
AML
CHECKED
GRS

EXISTING CONDITIONS EXHIBITS

SEE SHEET 2




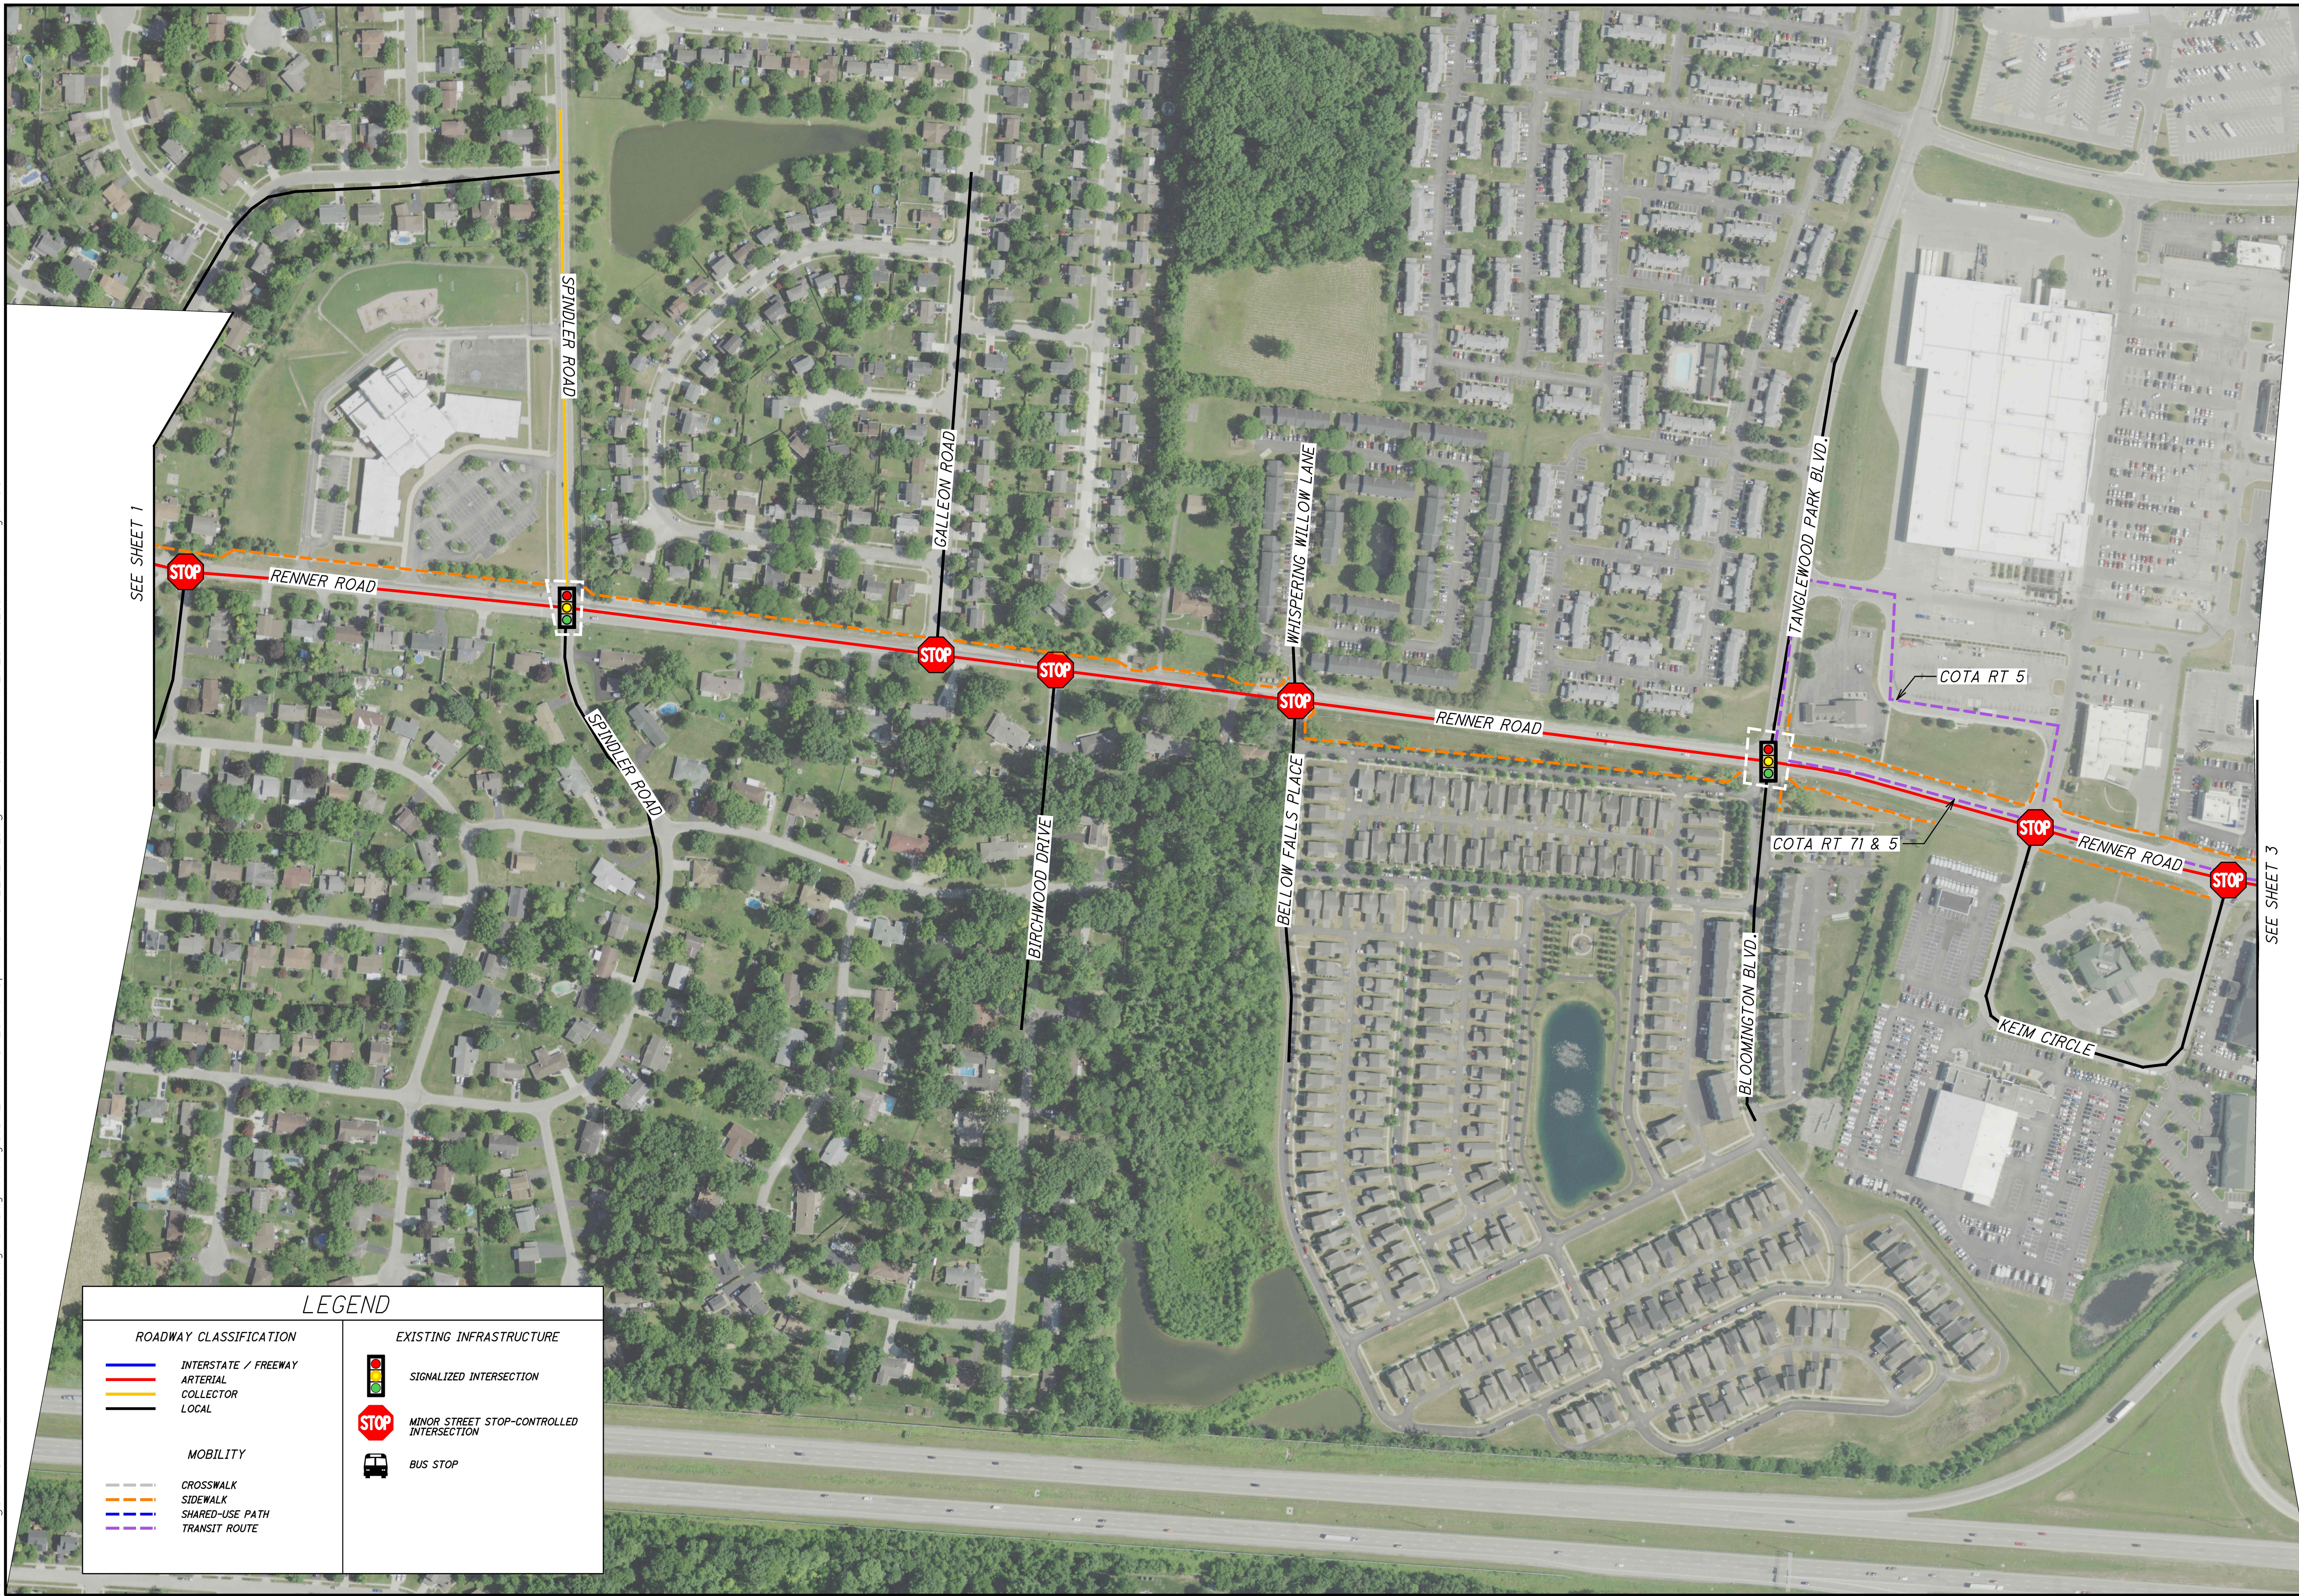

LEGEND	
ROADWAY CLASSIFICATION	
	INTERSTATE / FREEWAY
	ARTERIAL
	COLLECTOR
	LOCAL
MOBILITY	
	CROSSWALK
	SIDEWALK
	SHARED-USE PATH
	TRANSIT ROUTE
EXISTING INFRASTRUCTURE	
	SIGNALIZED INTERSECTION
	MINOR STREET STOP-CONTROLLED INTERSECTION
	BUS STOP



CALCULATED AML CHECKED GRS
EXISTING CONDITIONS EXHIBITS

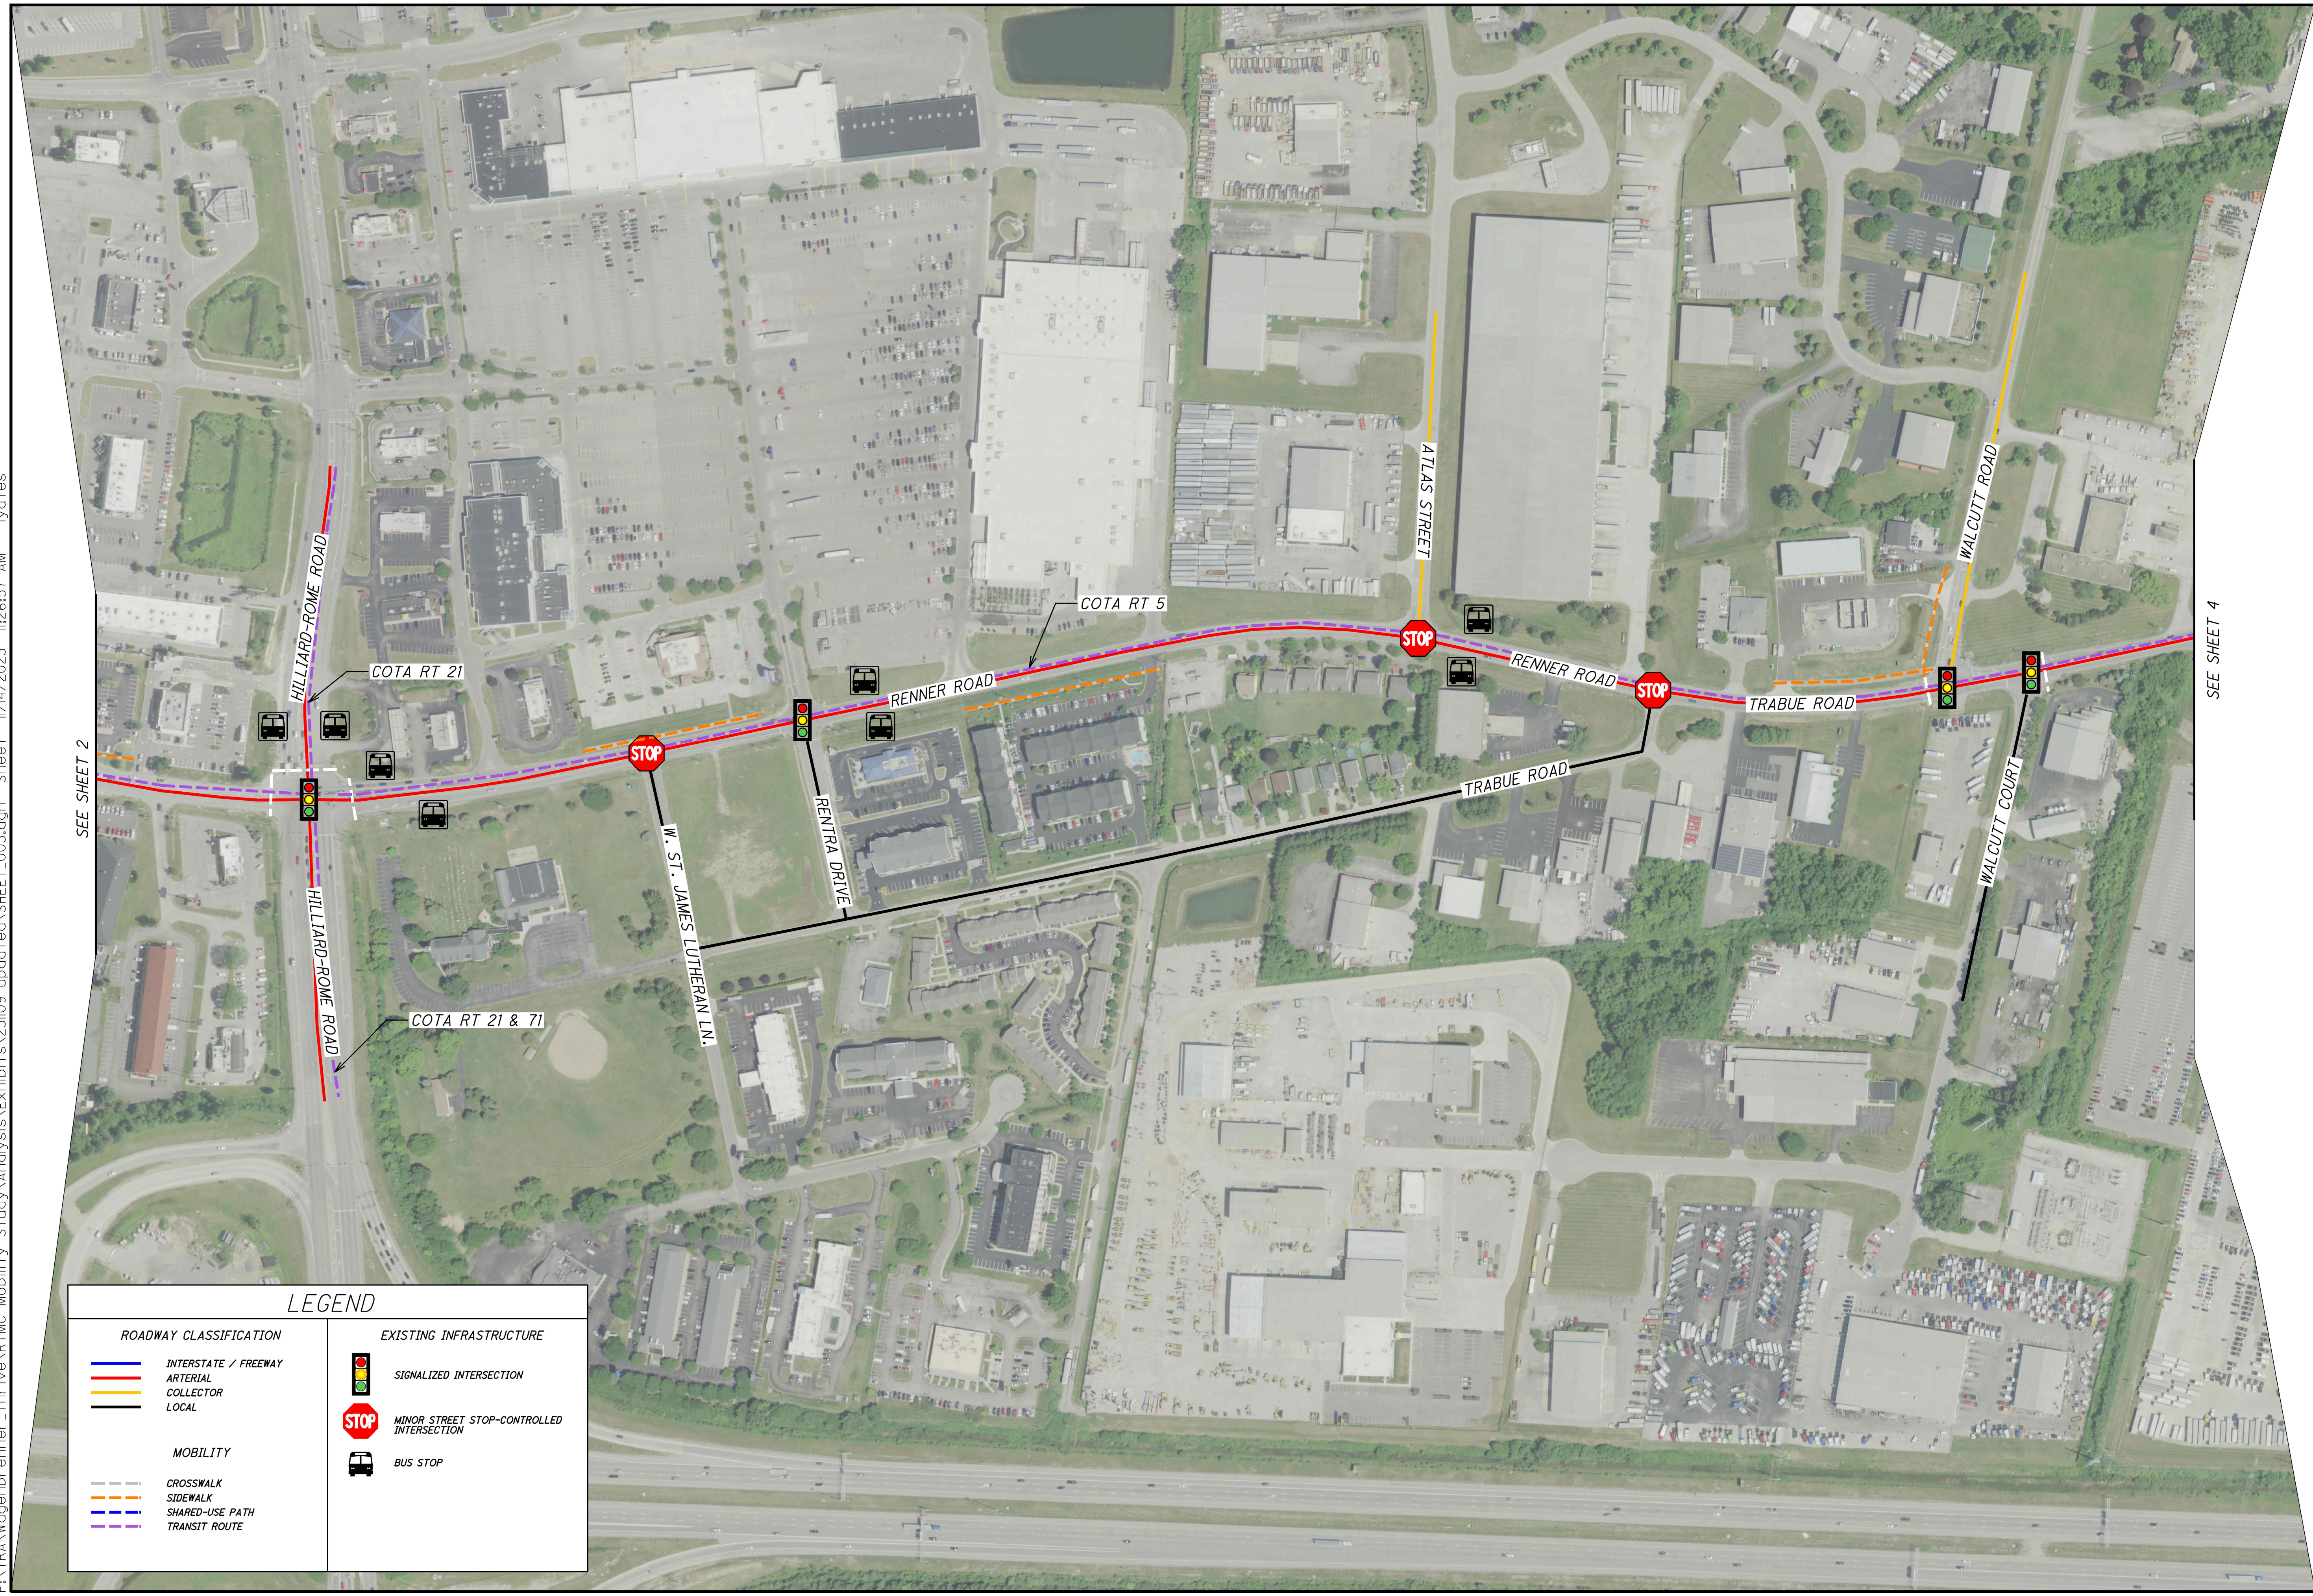

LEGEND


ROADWAY CLASSIFICATION	EXISTING INFRASTRUCTURE
INTERSTATE / FREEWAY	SIGNALIZED INTERSECTION
ARTERIAL	MINOR STREET STOP-CONTROLLED INTERSECTION
COLLECTOR	BUS STOP
LOCAL	
MOBILITY	
CROSSWALK	
SIDEWALK	
SHARED-USE PATH	
TRANSIT ROUTE	

CALCULATED
AML
CHECKED
GRS

0 160 320
80
HORIZONTAL
SCALE IN FEET

EXISTING CONDITIONS EXHIBITS



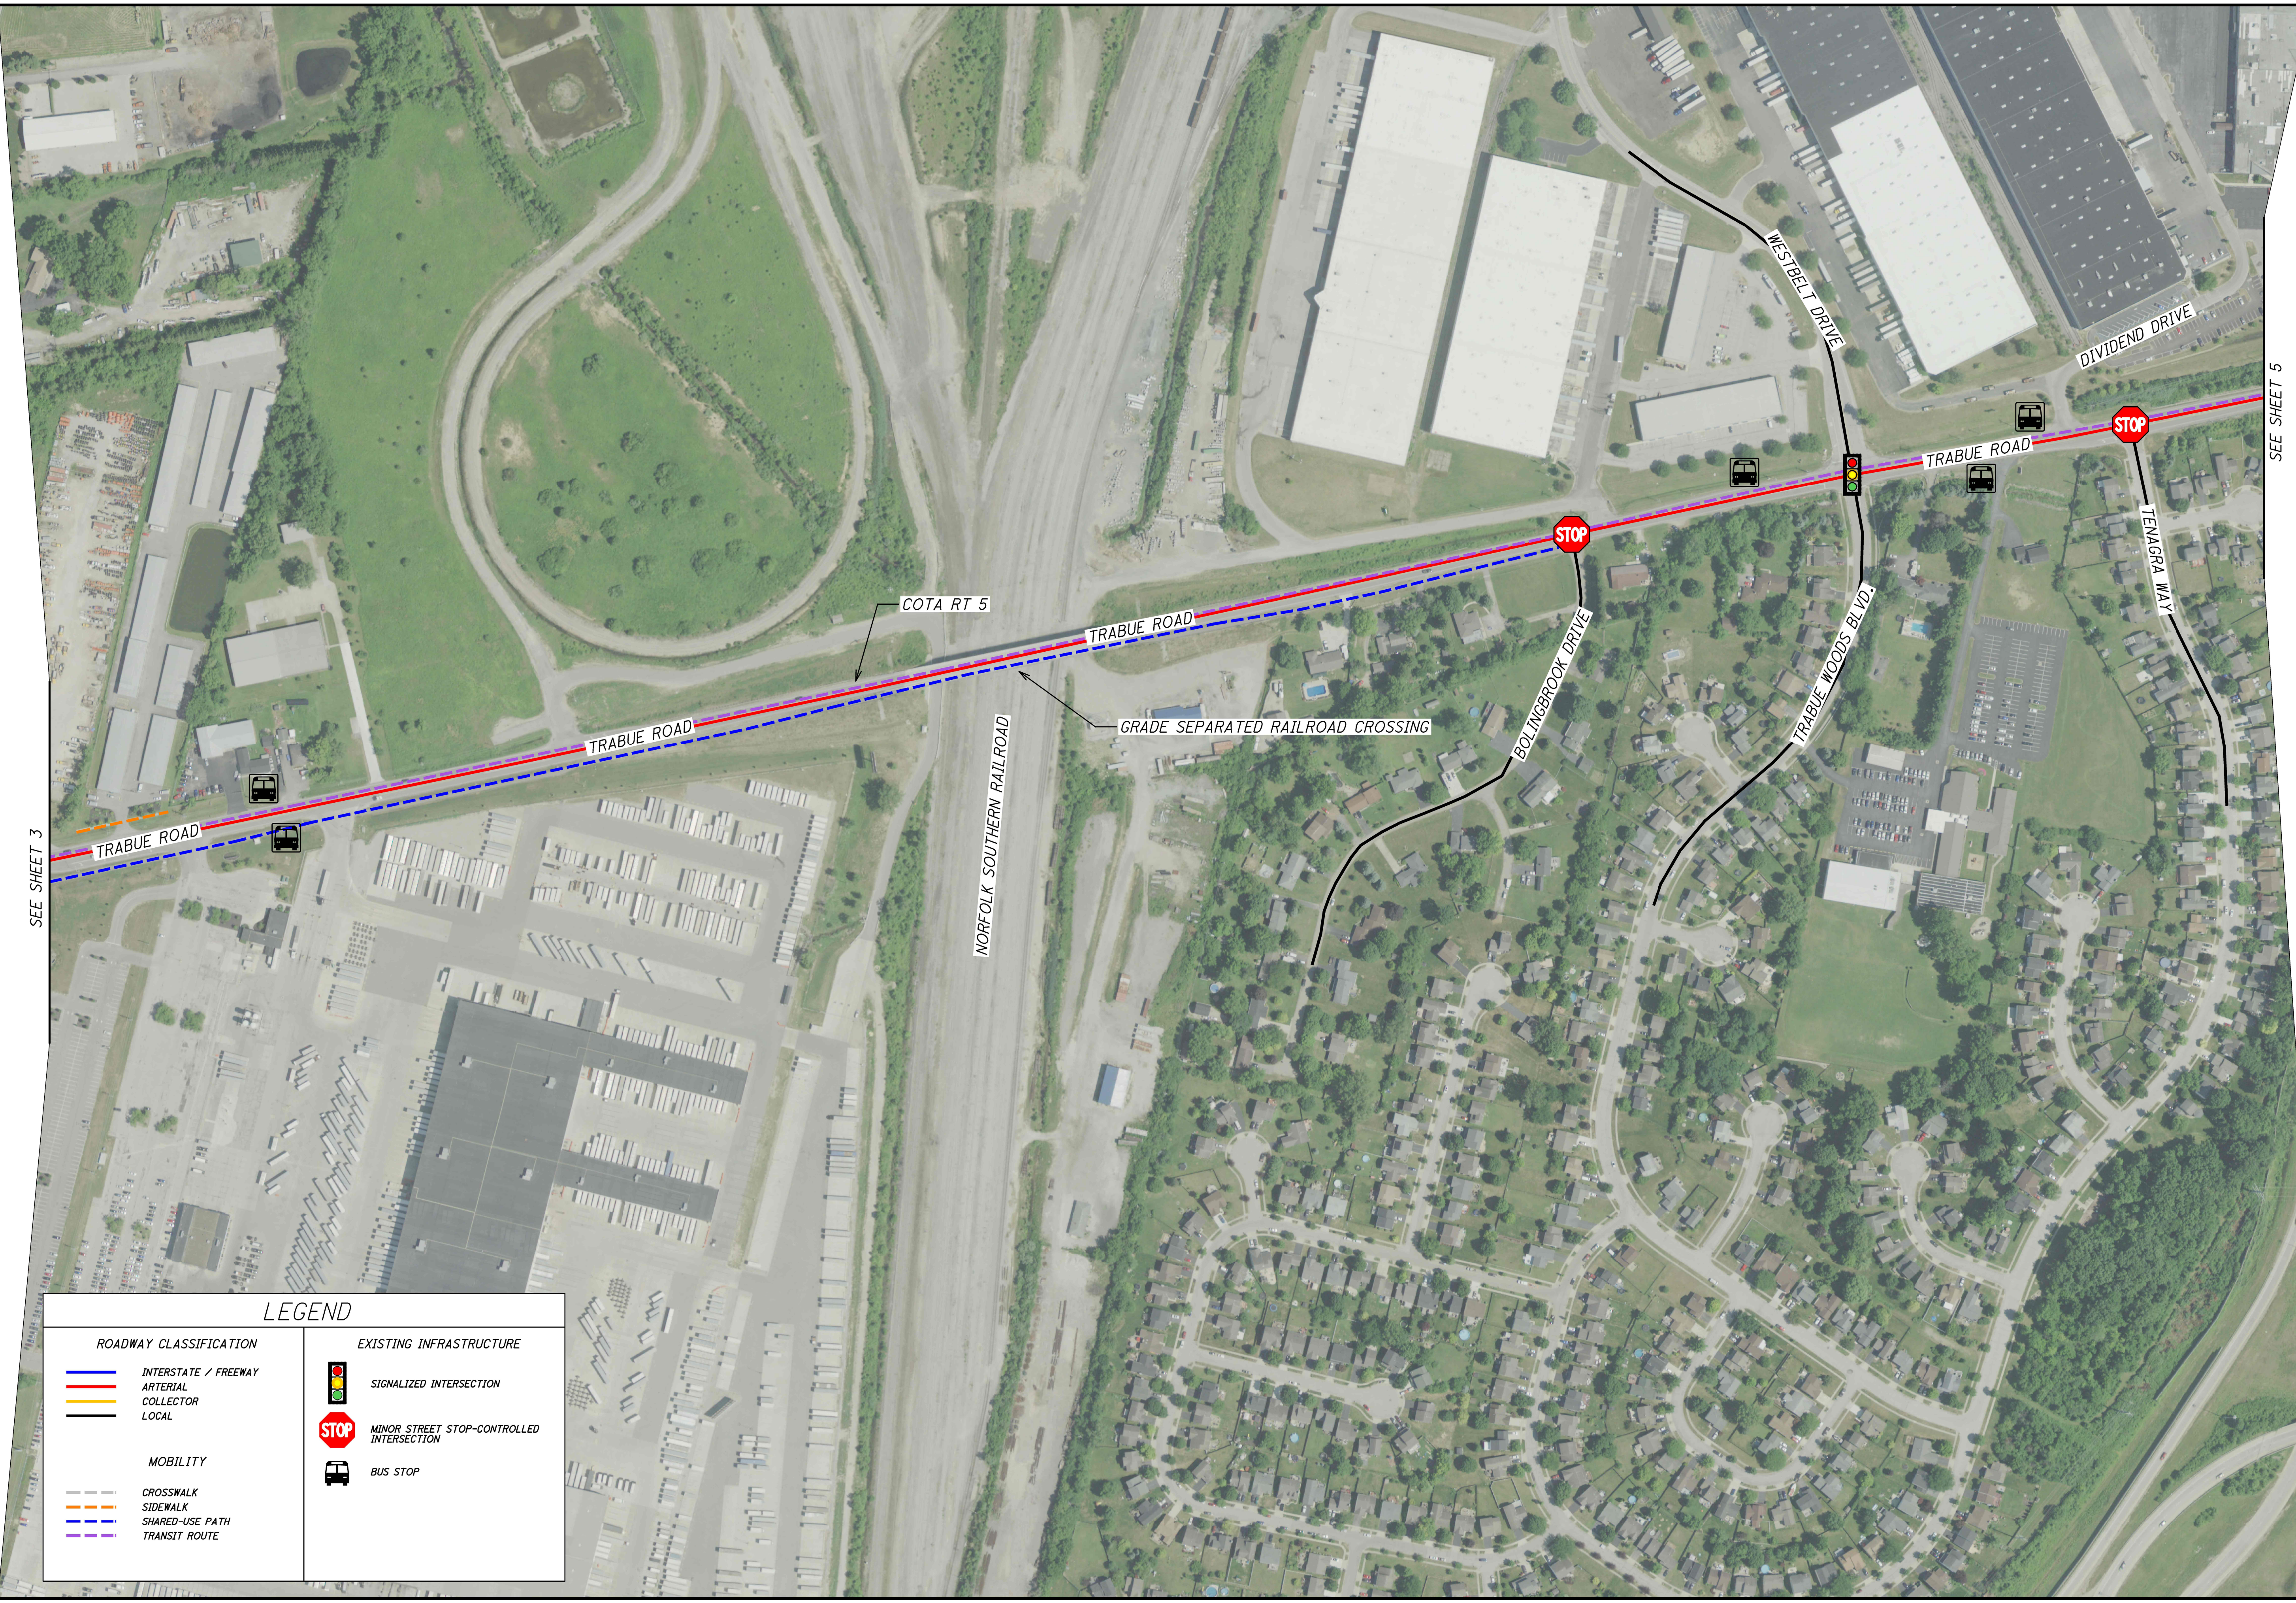

SEE SHEET 3

SEE SHEET 5


LEGEND	
ROADWAY CLASSIFICATION	
	INTERSTATE / FREEWAY
	ARTERIAL
	COLLECTOR
	LOCAL
MOBILITY	
	CROSSWALK
	SIDEWALK
	SHARED-USE PATH
	TRANSIT ROUTE
EXISTING INFRASTRUCTURE	
	SIGNALIZED INTERSECTION
	MINOR STREET STOP-CONTROLLED INTERSECTION
	BUS STOP



EXISTING CONDITIONS EXHIBITS

CARPENTER MARTY transportation

4
11

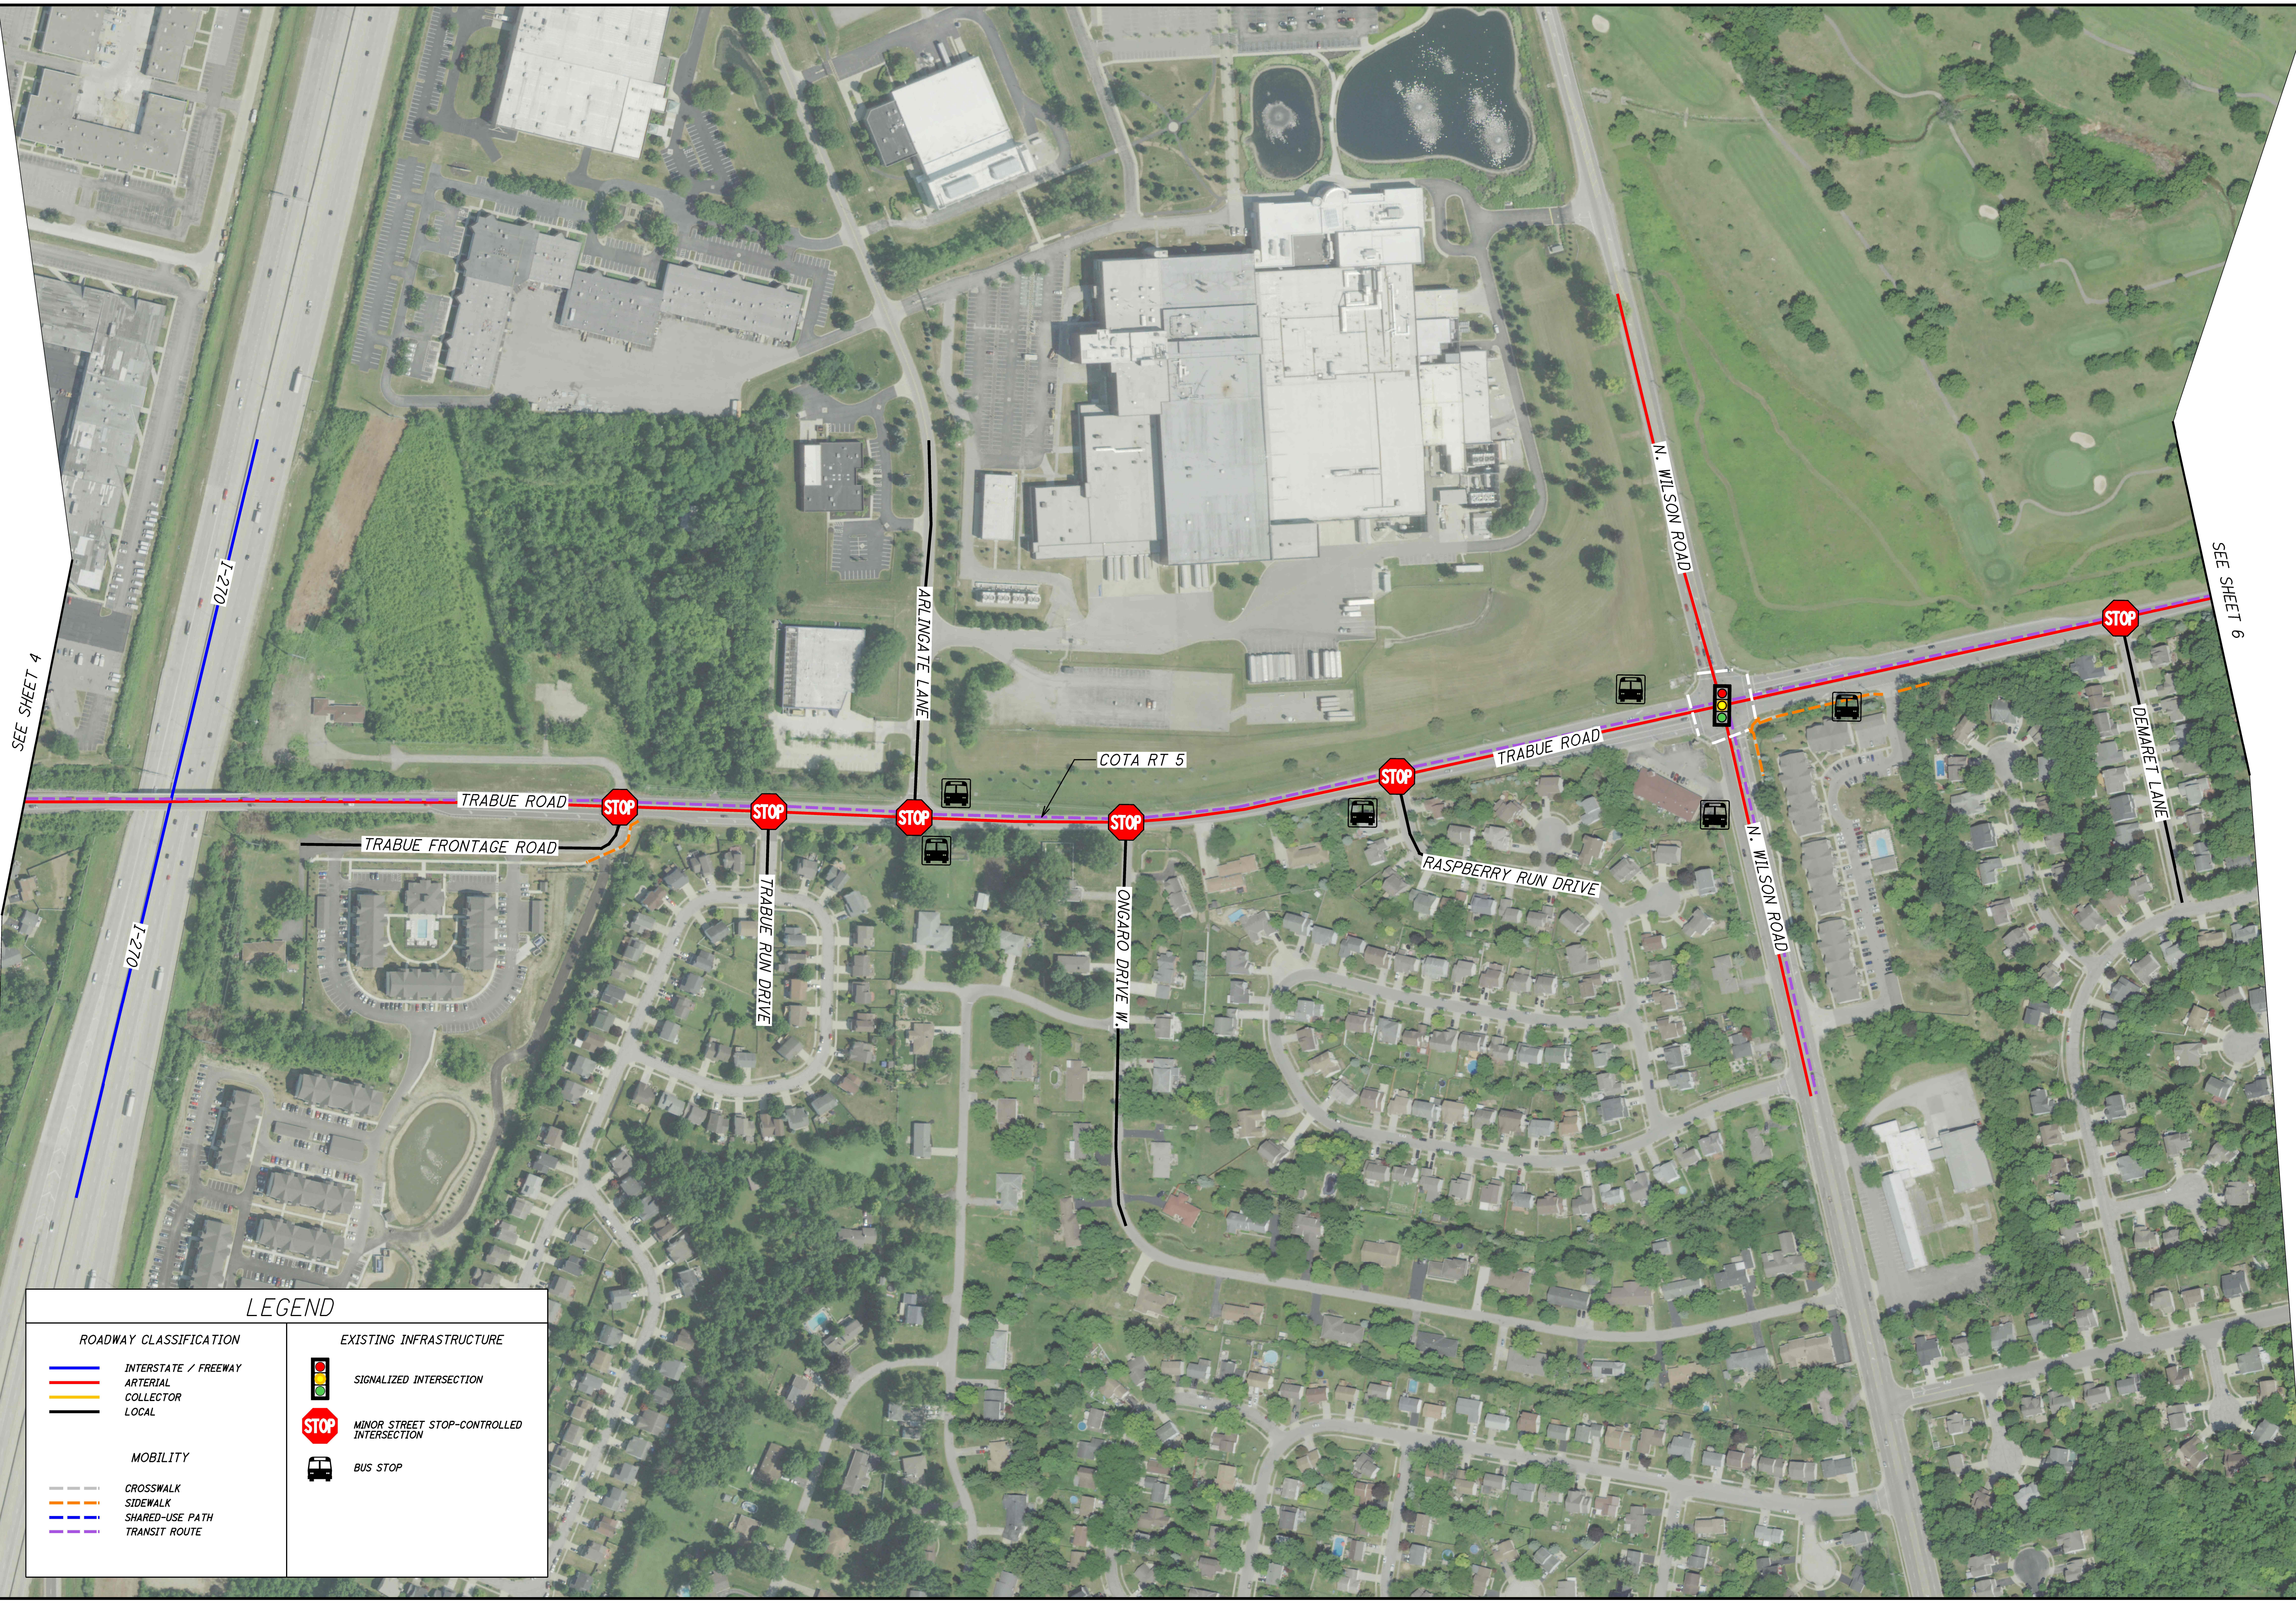

LEGEND	
ROADWAY CLASSIFICATION	
	INTERSTATE / FREEWAY
	ARTERIAL
	COLLECTOR
	LOCAL
MOBILITY	
	CROSSWALK
	SIDEWALK
	SHARED-USE PATH
	TRANSIT ROUTE
EXISTING INFRASTRUCTURE	
	SIGNALIZED INTERSECTION
	MINOR STREET STOP-CONTROLLED INTERSECTION
	BUS STOP

SEE SHEET 4

SEE SHEET 6



EXISTING CONDITIONS EXHIBITS



SEE SHEET 5

SEE SHEET 7



LEGEND

ROADWAY CLASSIFICATION		EXISTING INFRASTRUCTURE	
	INTERSTATE / FREEWAY		SIGNALIZED INTERSECTION
	ARTERIAL		MINOR STREET STOP-CONTROLLED INTERSECTION
	COLLECTOR		BUS STOP
	LOCAL		
MOBILITY			
	CROSSWALK		
	SIDEWALK		
	SHARED-USE PATH		
	TRANSIT ROUTE		

CALCULATED
AML
CHECKED
GRS

0 160 320
HORIZONTAL
SCALE IN FEET

EXISTING CONDITIONS EXHIBITS

CARPENTER MARTY transportation

0
11

P:\TRA\Wagenbrenner_Thrive\RTMC_Mobility_Study\Analysis\Exhibits\23109_Updated\SHEET_007.dgn Sheet 11/14/2023 11:30:48 AM jyatres



LEGEND

ROADWAY CLASSIFICATION	EXISTING INFRASTRUCTURE
INTERSTATE / FREEWAY	SIGNALIZED INTERSECTION
ARTERIAL	MINOR STREET STOP-CONTROLLED INTERSECTION
COLLECTOR	BUS STOP
LOCAL	
MOBILITY	
CROSSWALK	
SIDEWALK	
SHARED-USE PATH	
TRANSIT ROUTE	

CALCULATED
AML
CHECKED
GRS

0 160 320
80
HORIZONTAL SCALE IN FEET

SEE SHEET 6

SEE SHEET 8

EXISTING CONDITIONS EXHIBITS

CARPENTER
MARTY *transportation*



LEGEND	
ROADWAY CLASSIFICATION	EXISTING INFRASTRUCTURE
INTERSTATE / FREEWAY	SIGNALIZED INTERSECTION
ARTERIAL	MINOR STREET STOP-CONTROLLED INTERSECTION
COLLECTOR	BUS STOP
LOCAL	
MOBILITY	
CROSSWALK	
SIDEWALK	
SHARED-USE PATH	
TRANSIT ROUTE	

SEE SHEET 7

SEE SHEET 9

CALCULATED AML CHECKED GRS

0 160 320
HORIZONTAL SCALE IN FEET

EXISTING CONDITIONS EXHIBITS






SEE SHEET 8

SEE SHEET 10

LEGEND	
ROADWAY CLASSIFICATION	
	INTERSTATE / FREEWAY
	ARTERIAL
	COLLECTOR
	LOCAL
MOBILITY	
	CROSSWALK
	SIDEWALK
	SHARED-USE PATH
	TRANSIT ROUTE
EXISTING INFRASTRUCTURE	
	SIGNALIZED INTERSECTION
	MINOR STREET STOP-CONTROLLED INTERSECTION
	BUS STOP

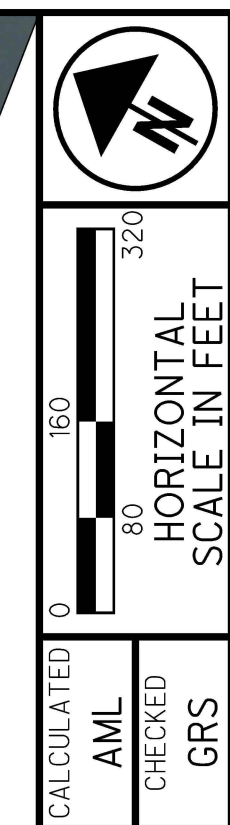

EXISTING CONDITIONS EXHIBITS





LEGEND	
ROADWAY CLASSIFICATION	
	INTERSTATE / FREEWAY
	ARTERIAL
	COLLECTOR
	LOCAL
MOBILITY	
	CROSSWALK
	SIDEWALK
	SHARED-USE PATH
	TRANSIT ROUTE
EXISTING INFRASTRUCTURE	
	SIGNALIZED INTERSECTION
	MINOR STREET STOP-CONTROLLED INTERSECTION
	BUS STOP

SEE SHEET 9

SEE SHEET 11

CALCULATED AML CHECKED GRS


0 160 320

HORIZONTAL SCALE IN FEET


EXISTING CONDITIONS EXHIBITS



SEE SHEET 10

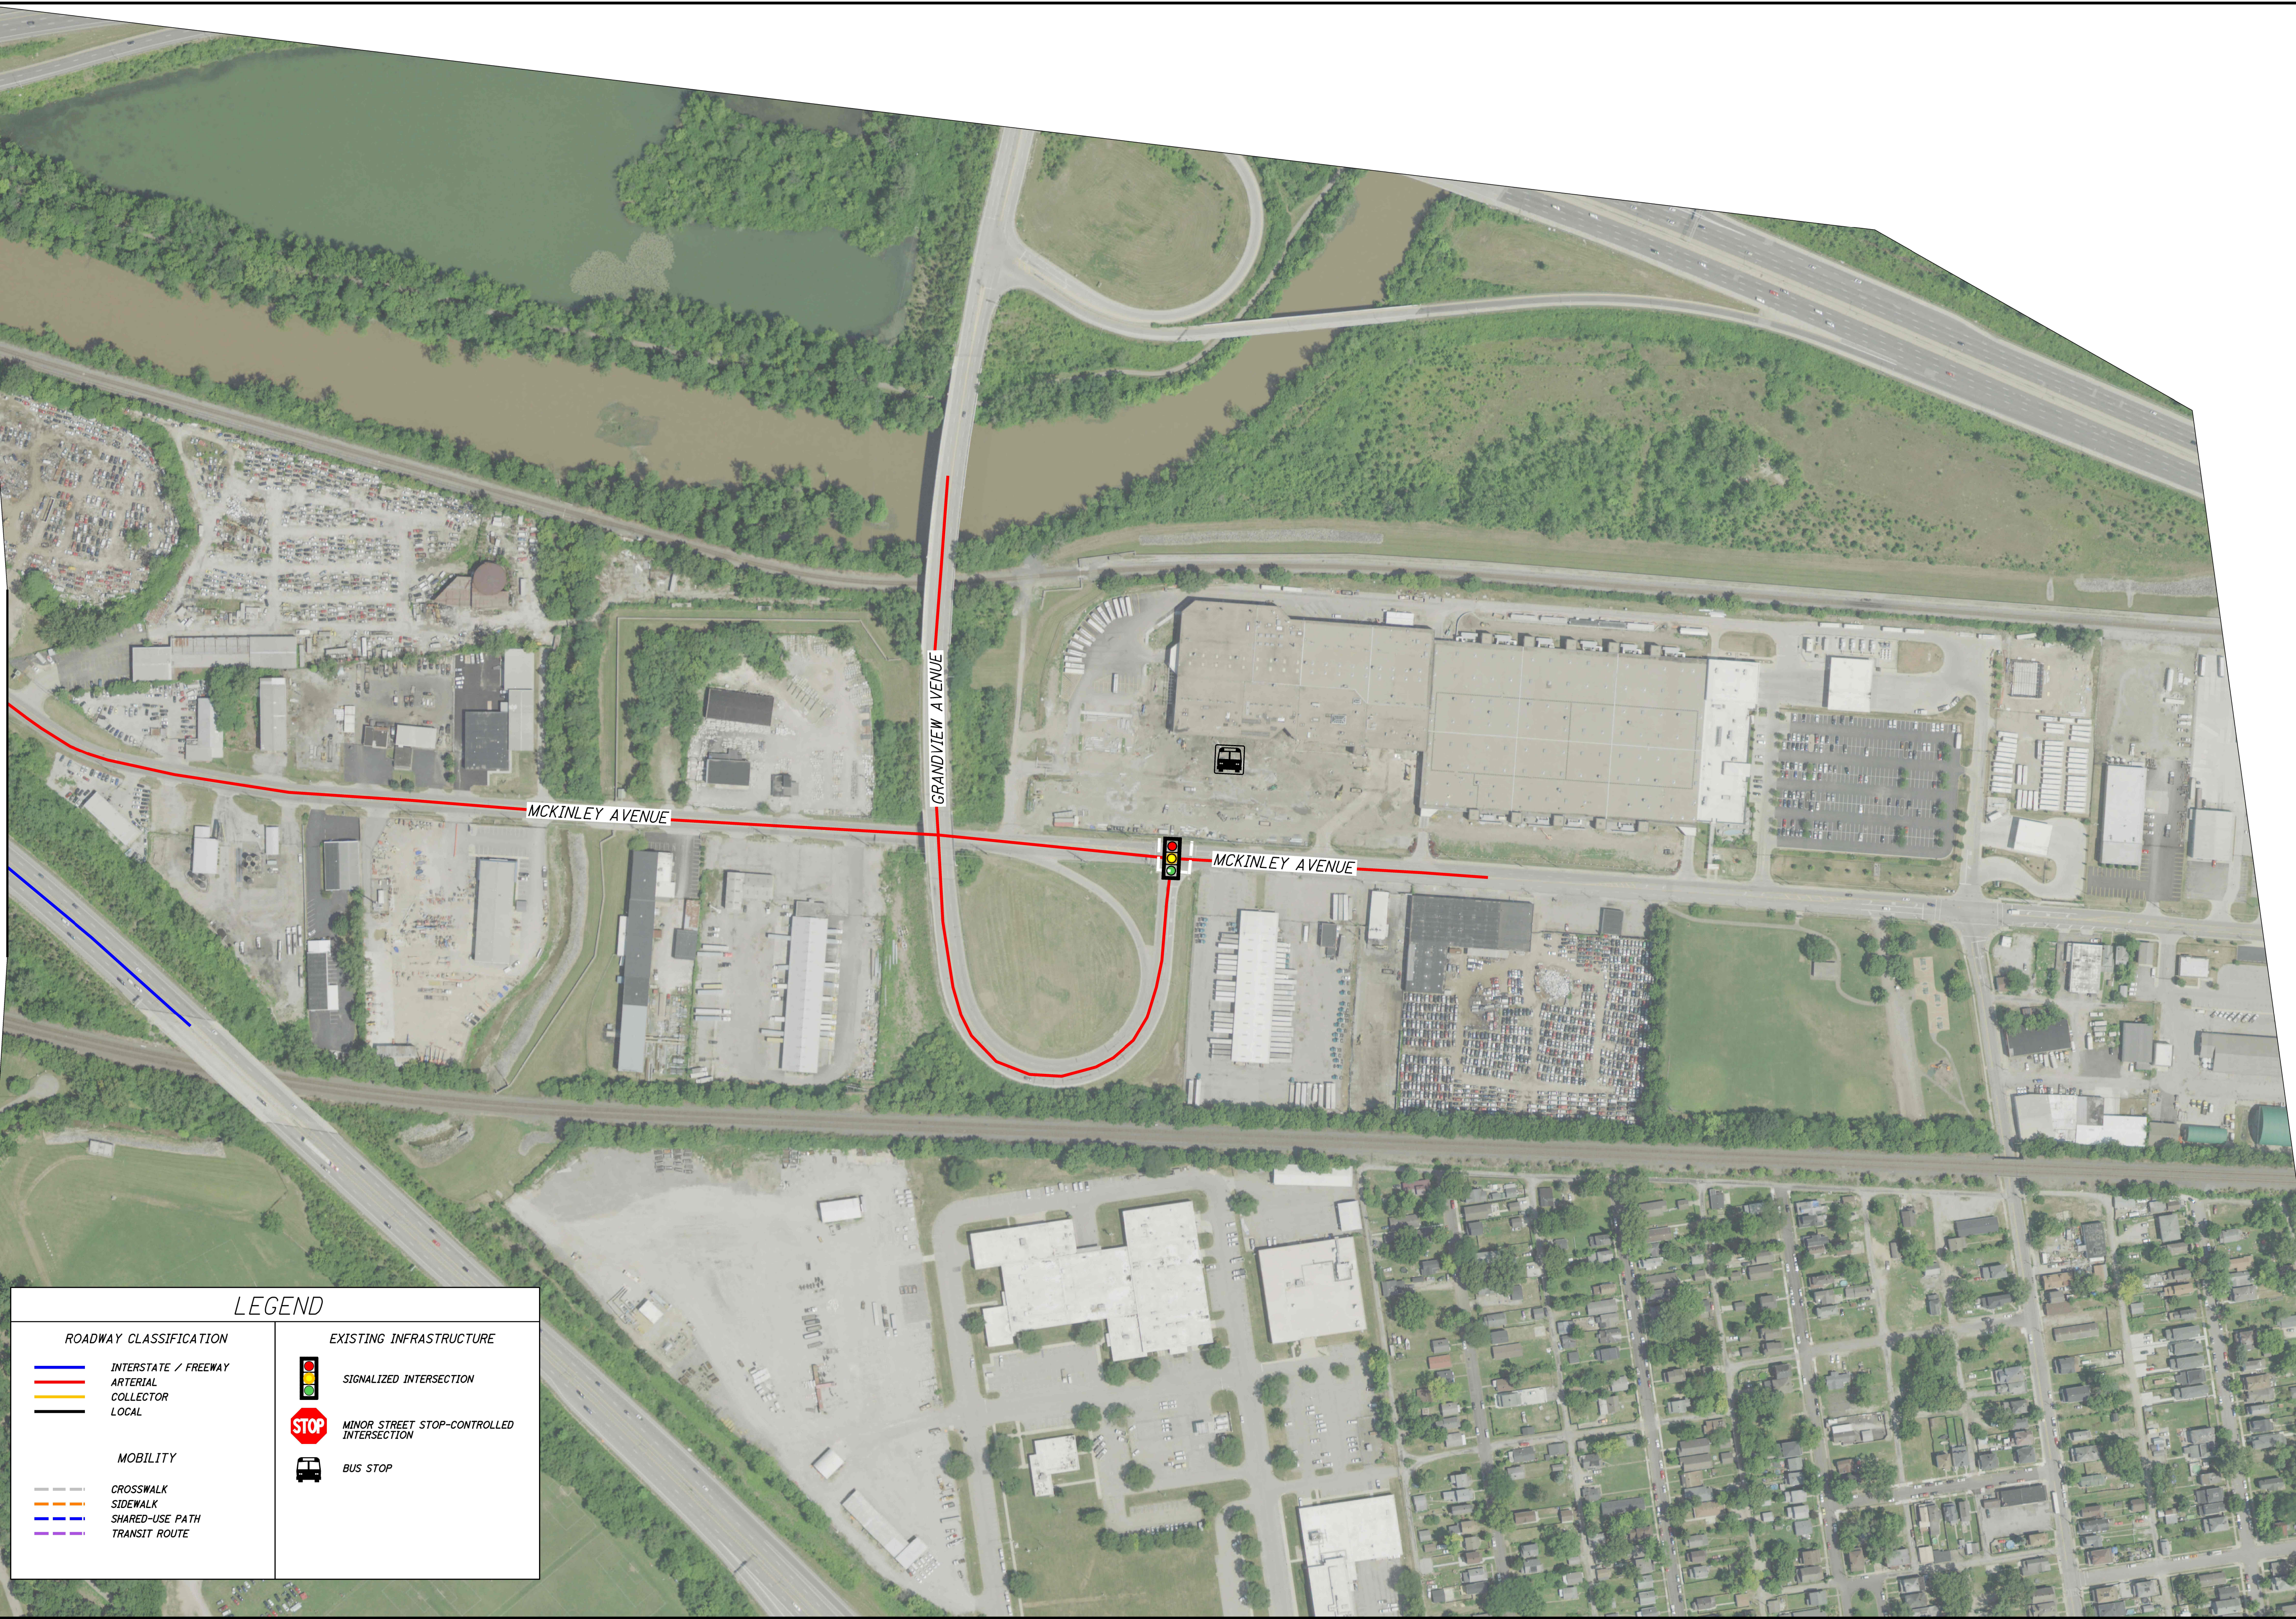

LEGEND	
ROADWAY CLASSIFICATION	
	INTERSTATE / FREEWAY
	ARTERIAL
	COLLECTOR
	LOCAL
MOBILITY	
	CROSSWALK
	SIDEWALK
	SHARED-USE PATH
	TRANSIT ROUTE
EXISTING INFRASTRUCTURE	
	SIGNALIZED INTERSECTION
	MINOR STREET STOP-CONTROLLED INTERSECTION
	BUS STOP

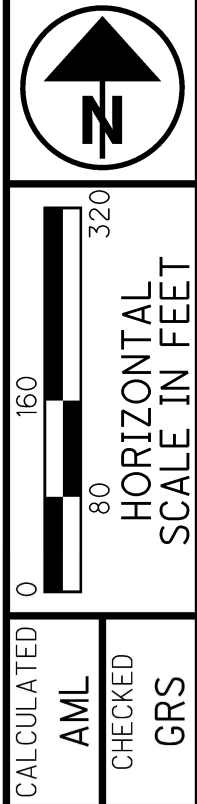

CALCULATED
AML
CHECKED
GRS

EXISTING CONDITIONS EXHIBITS

Distress Type - Patching



WE Repair Sewers
so you can go
ecoplumbers

HURT IN A CAR?
CALL KNR.
1.800 HURT NOW

3615 - 17

Harrison Rd



Distress Type - Rutting





Distress Type - Potholes





Distress Type - Transverse Cracking



Or It's Free
SEWER CLEARING SPECIAL
ecoplumbers
Specialty Sewer Services

5 UNDER 5
500 CALORIES
HILLIARD ROME RD. @ F70

Private
Dancer

PRIVATE
DANCER



S.A.T. Landscape

Distress Type - Longitudinal Cracking





Distress Type - Edge Cracking



HEATING
American Air
AmericanAirHeating.com
COOLING



RPM
POWDER
COATING

FOR LEASE
614 799 2100

ONLY