


Type D Basin: Plan View

No Scale

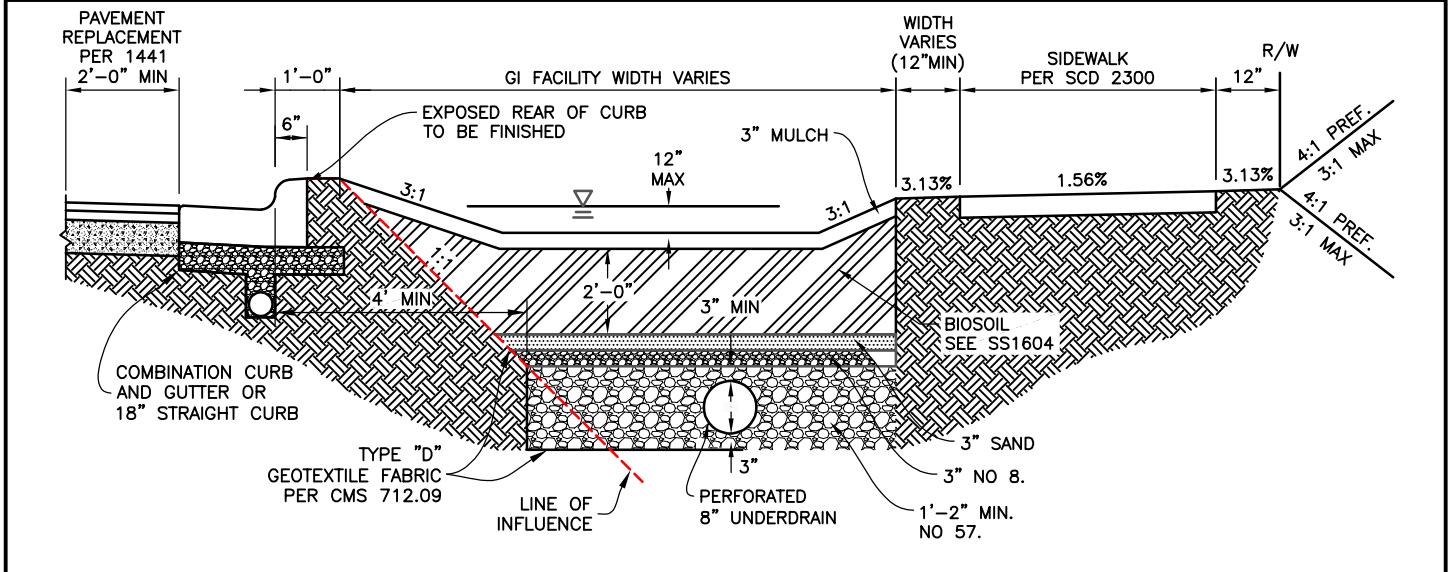

Type D Basin: Profile View

No Scale

NOTES

- 1) OUTLET AND/OR OVERFLOW CONTROLS ARE GENERALLY ONLY NEEDED AT SAGS OR IN FACILITIES THAT REQUIRE A MINIMUM DRAW DOWN TIME. IF CONTROL IS NOT NECESSARY, A CLEAN OUT SHALL BE INSTALLED.

CITY OF COLUMBUS, OHIO DEPARTMENT OF PUBLIC UTILITIES DIVISION OF SEWERAGE & DRAINAGE	BUMP OUT WITH NO REAR WALL	STANDARD DRAWING AA-S185
APPROVED: <i>[Signature]</i> SSES MANAGER	8/26/22 DATE	REVISED 8/19/22
		PAGE 1 / 1