


J:\20170323\Jung\24562617\Exhibit\Map\Central College Subtrunk\MTBM Alignment Option 4\Map.dwg, Last Saved By: mmccorm, 11/13/2017 8:16 PM3 Xref: Parcel, Water Features, Columbus Sewers (csg)

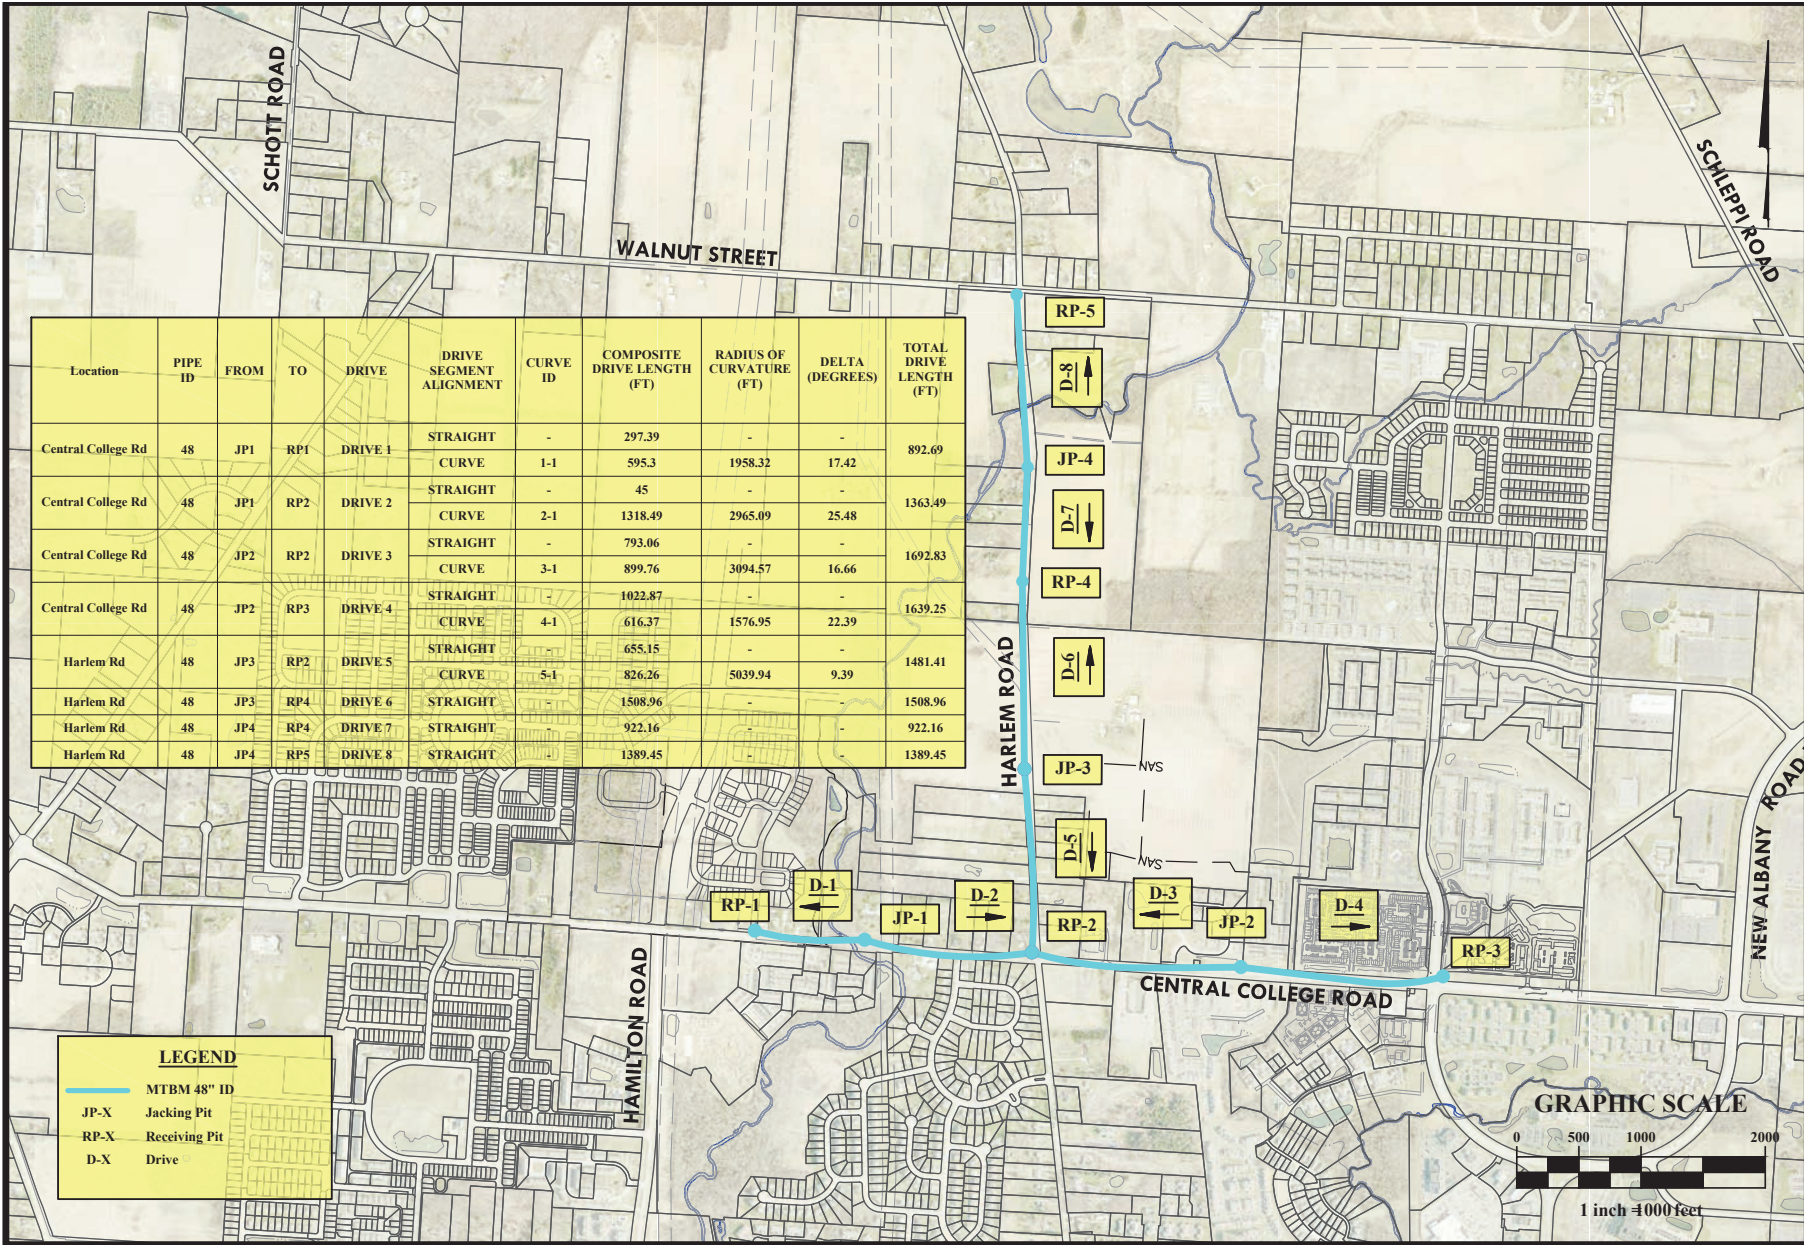

DATE: November, 2017

SCALE: 1" = 1000'

JOB NO.: 20170323

CITY OF COLUMBUS, OHIO
EXHIBIT 6
FOR

CENTRAL COLLEGE SUBTRUNK PHASE 3 ALIGNMENT OPTION 4

