



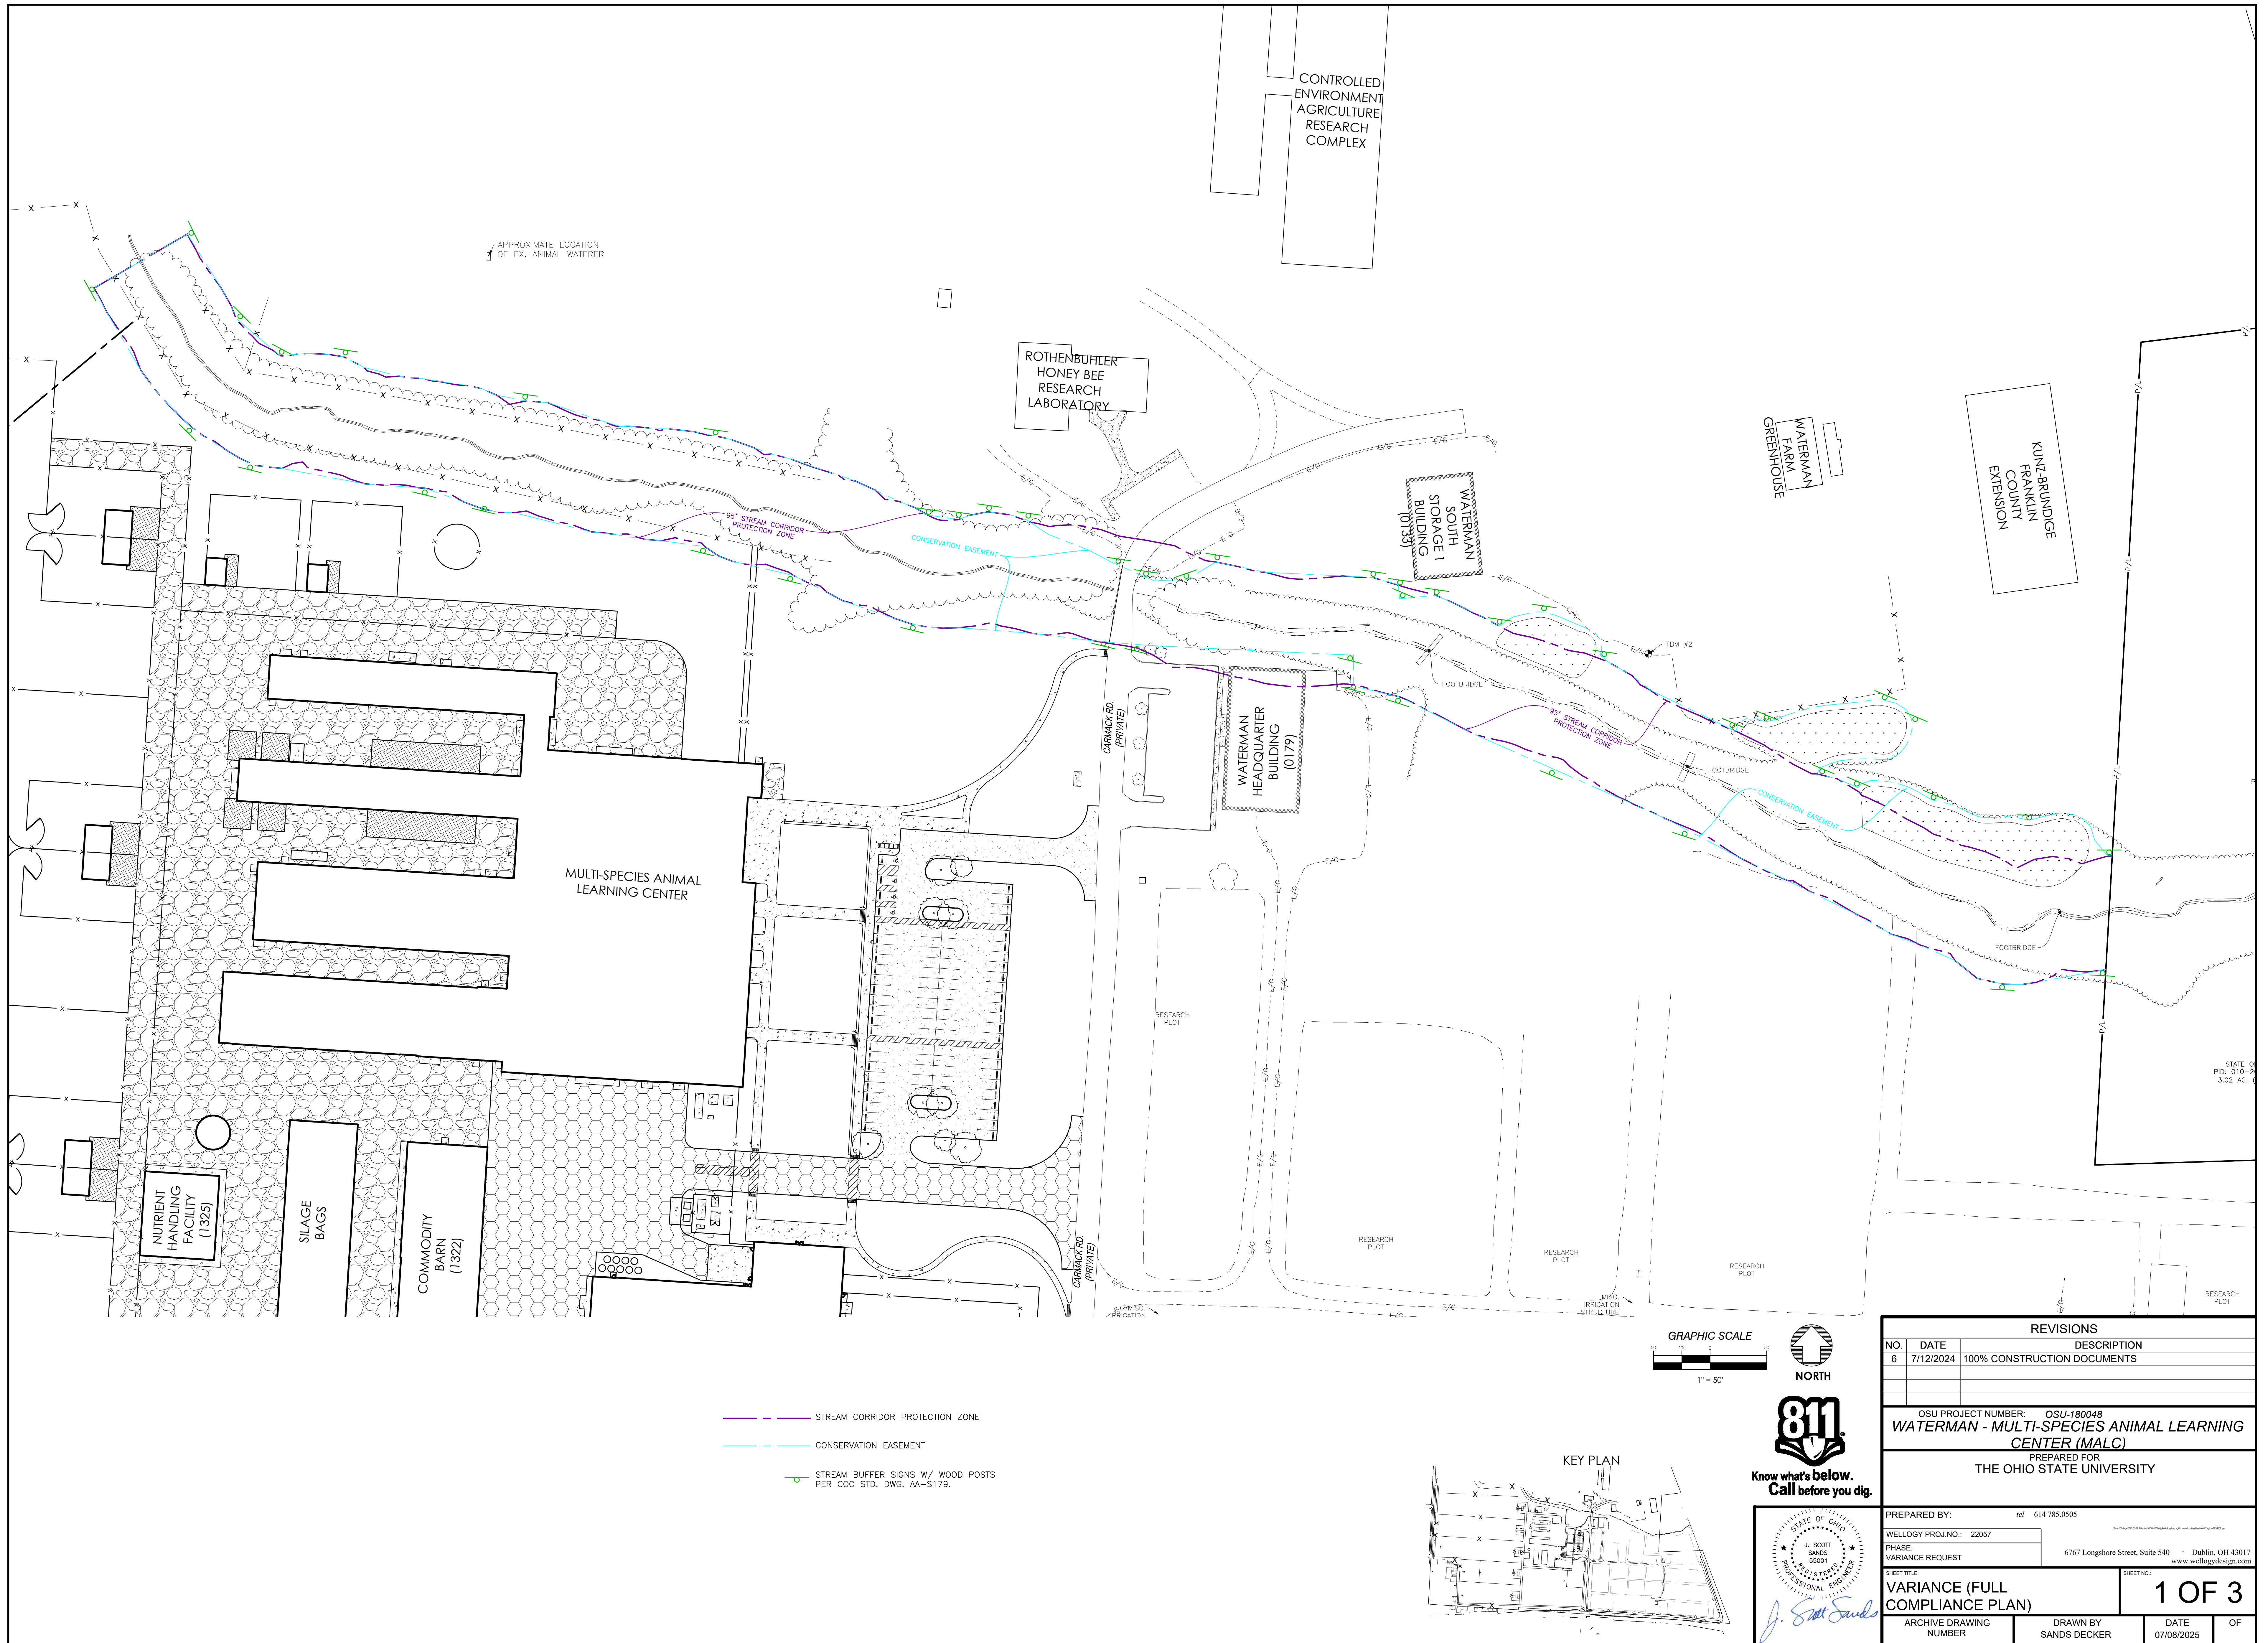

REVISIONS			
NO.	DATE	DESCRIPTION	
6	7/12/2024	100% CONSTRUCTION DOCUMENTS	
OSU PROJECT NUMBER: OSU-180048			
WATERMAN - MULTI-SPECIES ANIMAL LEARNING CENTER (MALC)			
PREPARED FOR THE OHIO STATE UNIVERSITY			
PREPARED BY:		tel 614.785.0505	
WELLOGY PROJ.NO.: 22057		6767 Longshore Street, Suite 540 Dublin, OH 43017	
PHASE: VARIANCE REQUEST		www.wellogydesign.com	
SHEET TITLE:		SHEET NO.:	
VARIANCE (FULL COMPLIANCE PLAN)		1 OF 3	
ARCHIVE DRAWING NUMBER	DRAWN BY SANDS DECKER	DATE 07/08/2025	OF

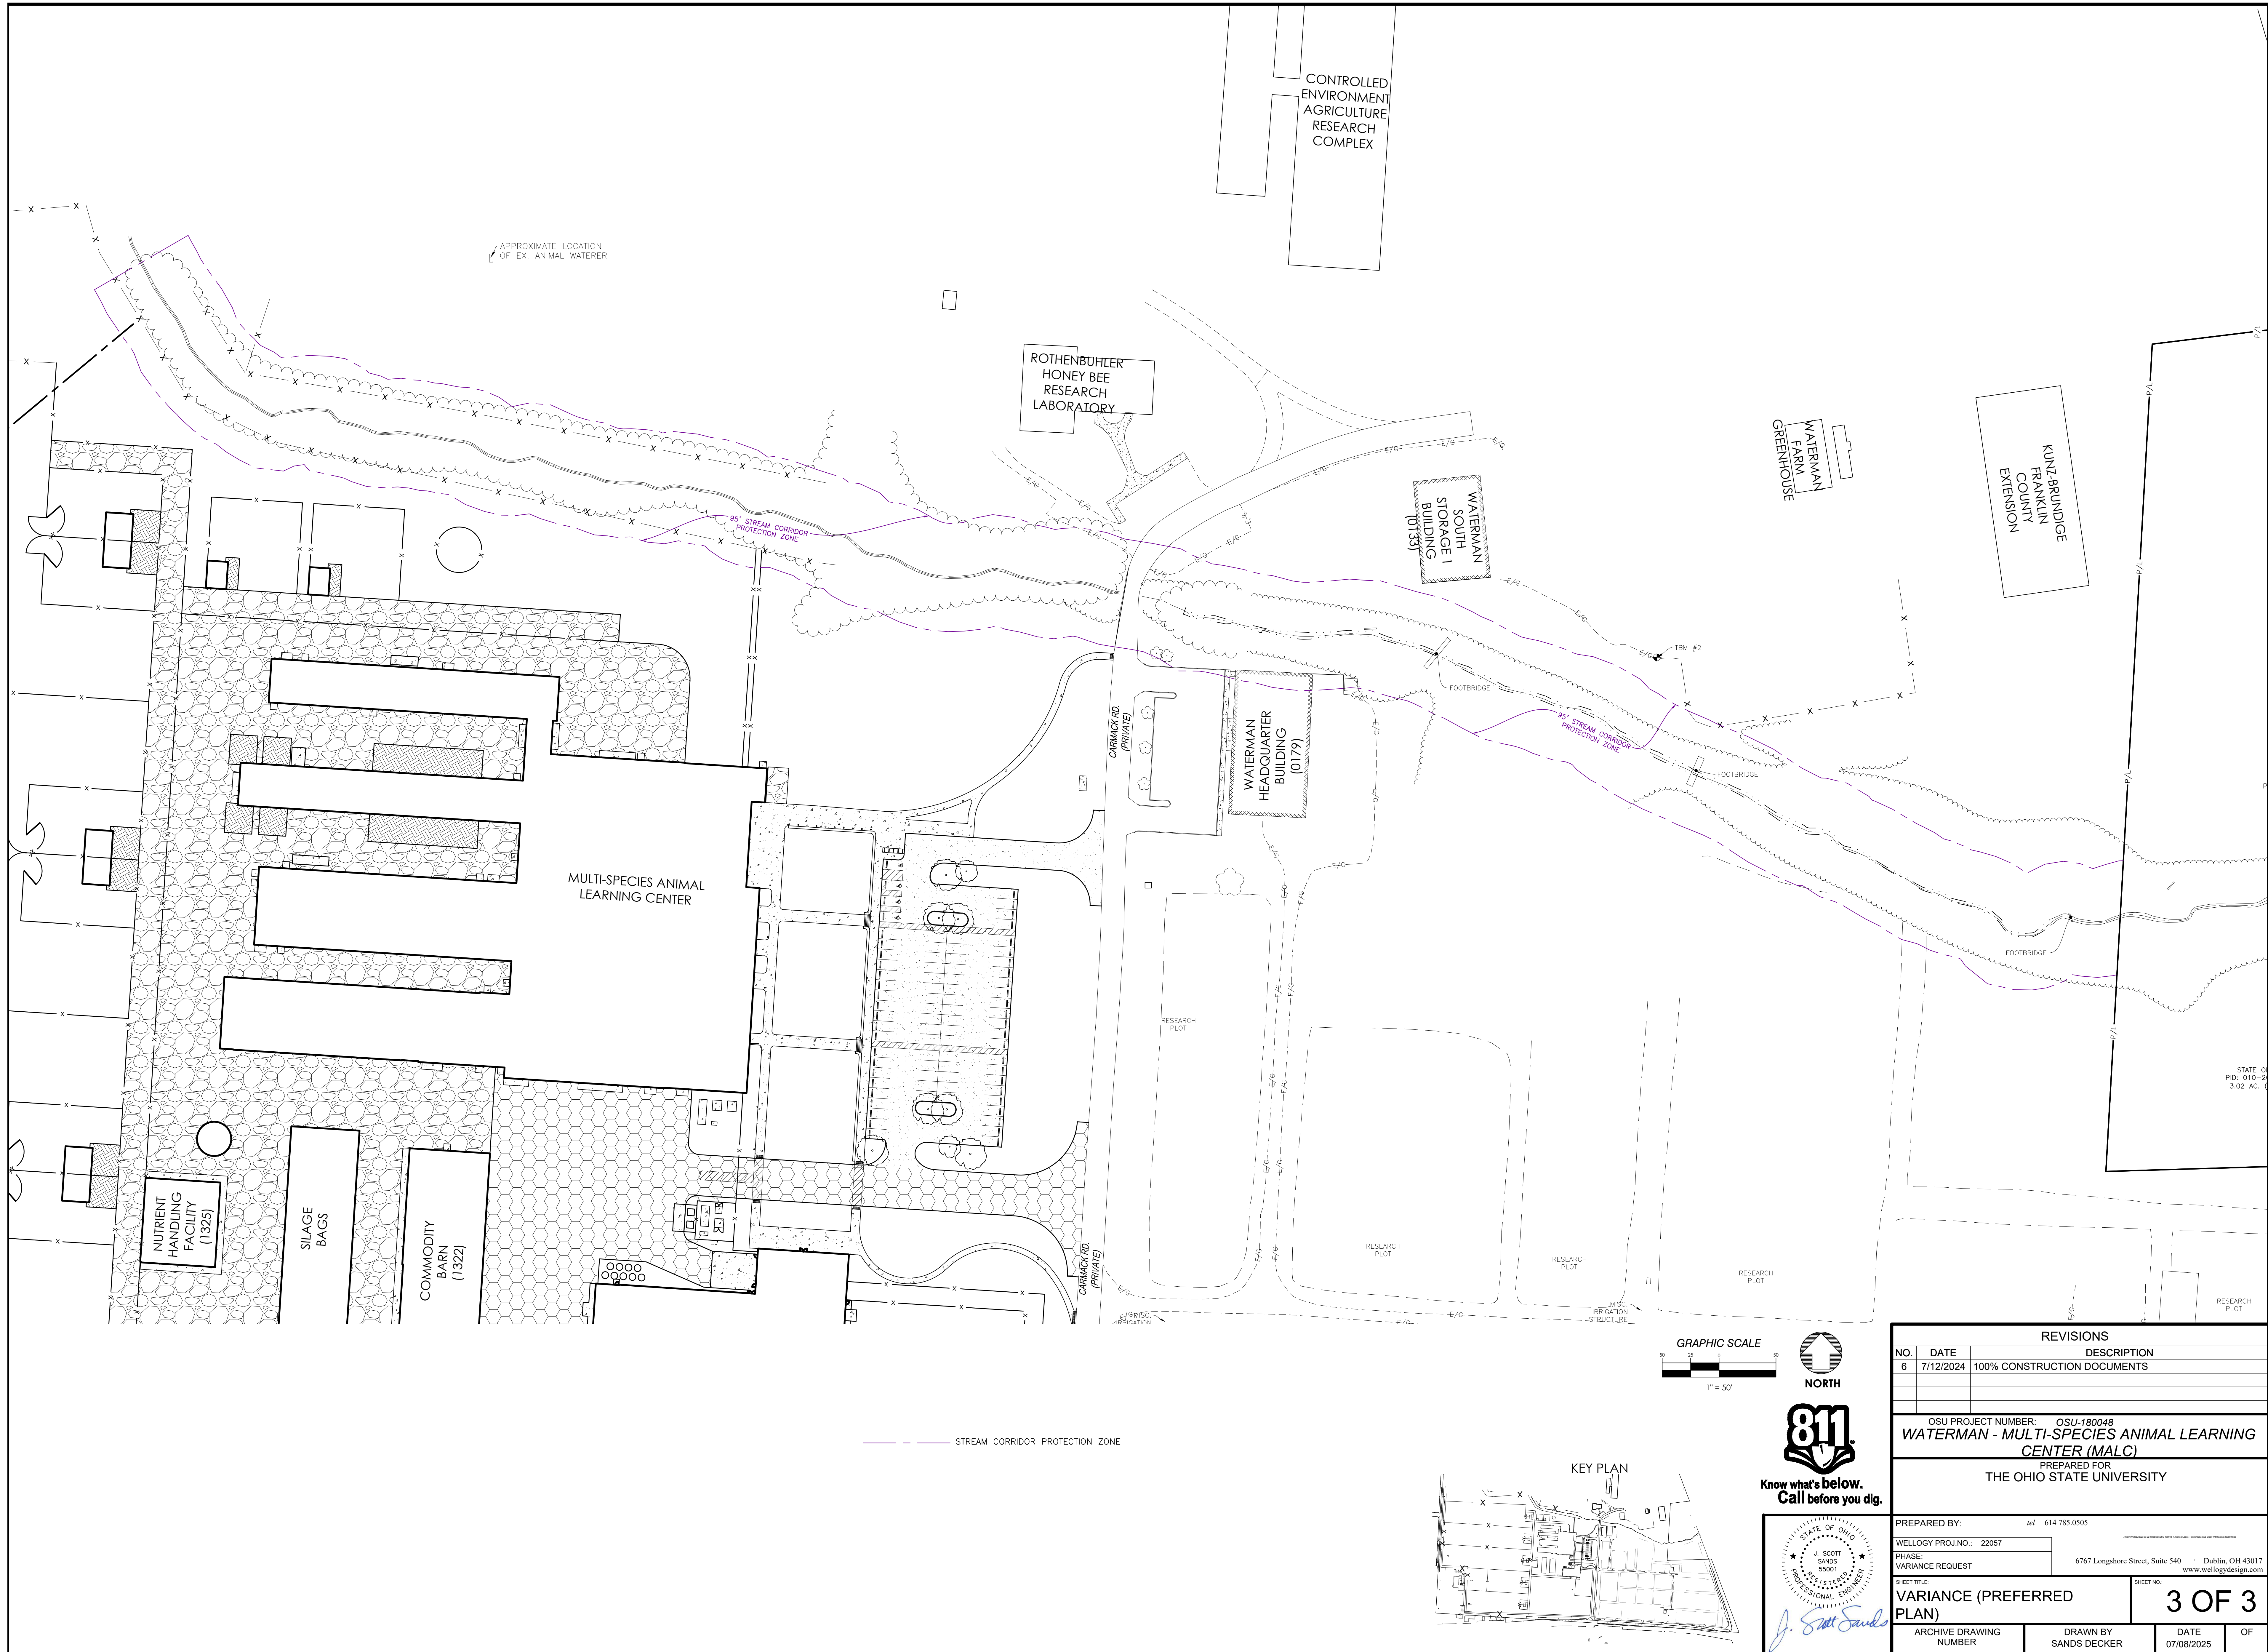

REVISIONS			
NO.	DATE	DESCRIPTION	
6	7/12/2024	100% CONSTRUCTION DOCUMENTS	
OSU PROJECT NUMBER: OSU-180048			
WATERMAN - MULTI-SPECIES ANIMAL LEARNING CENTER (MALC)			
PREPARED FOR THE OHIO STATE UNIVERSITY			
PREPARED BY: tel 614.785.0505			
WELLOGY PROJ.NO.: 22057		6767 Longshore Street, Suite 540 Dublin, OH 43017	
PHASE: VARIANCE REQUEST		www.wellogdesign.com	
SHEET TITLE: VARIANCE (PREFERRED PLAN)		SHEET NO: 3 OF 3	
ARCHIVE DRAWING NUMBER	DRAWN BY SANDS DECKER	DATE 07/08/2025	OF