
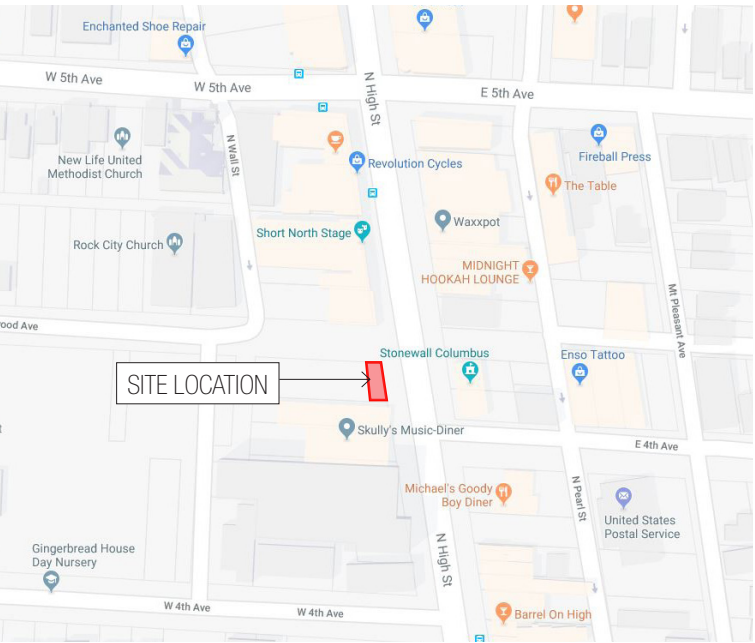


W. GOODALE AND N. HIGH ST.
CONCEPTUAL SITE PLAN

SHORT NORTH ALLIANCE

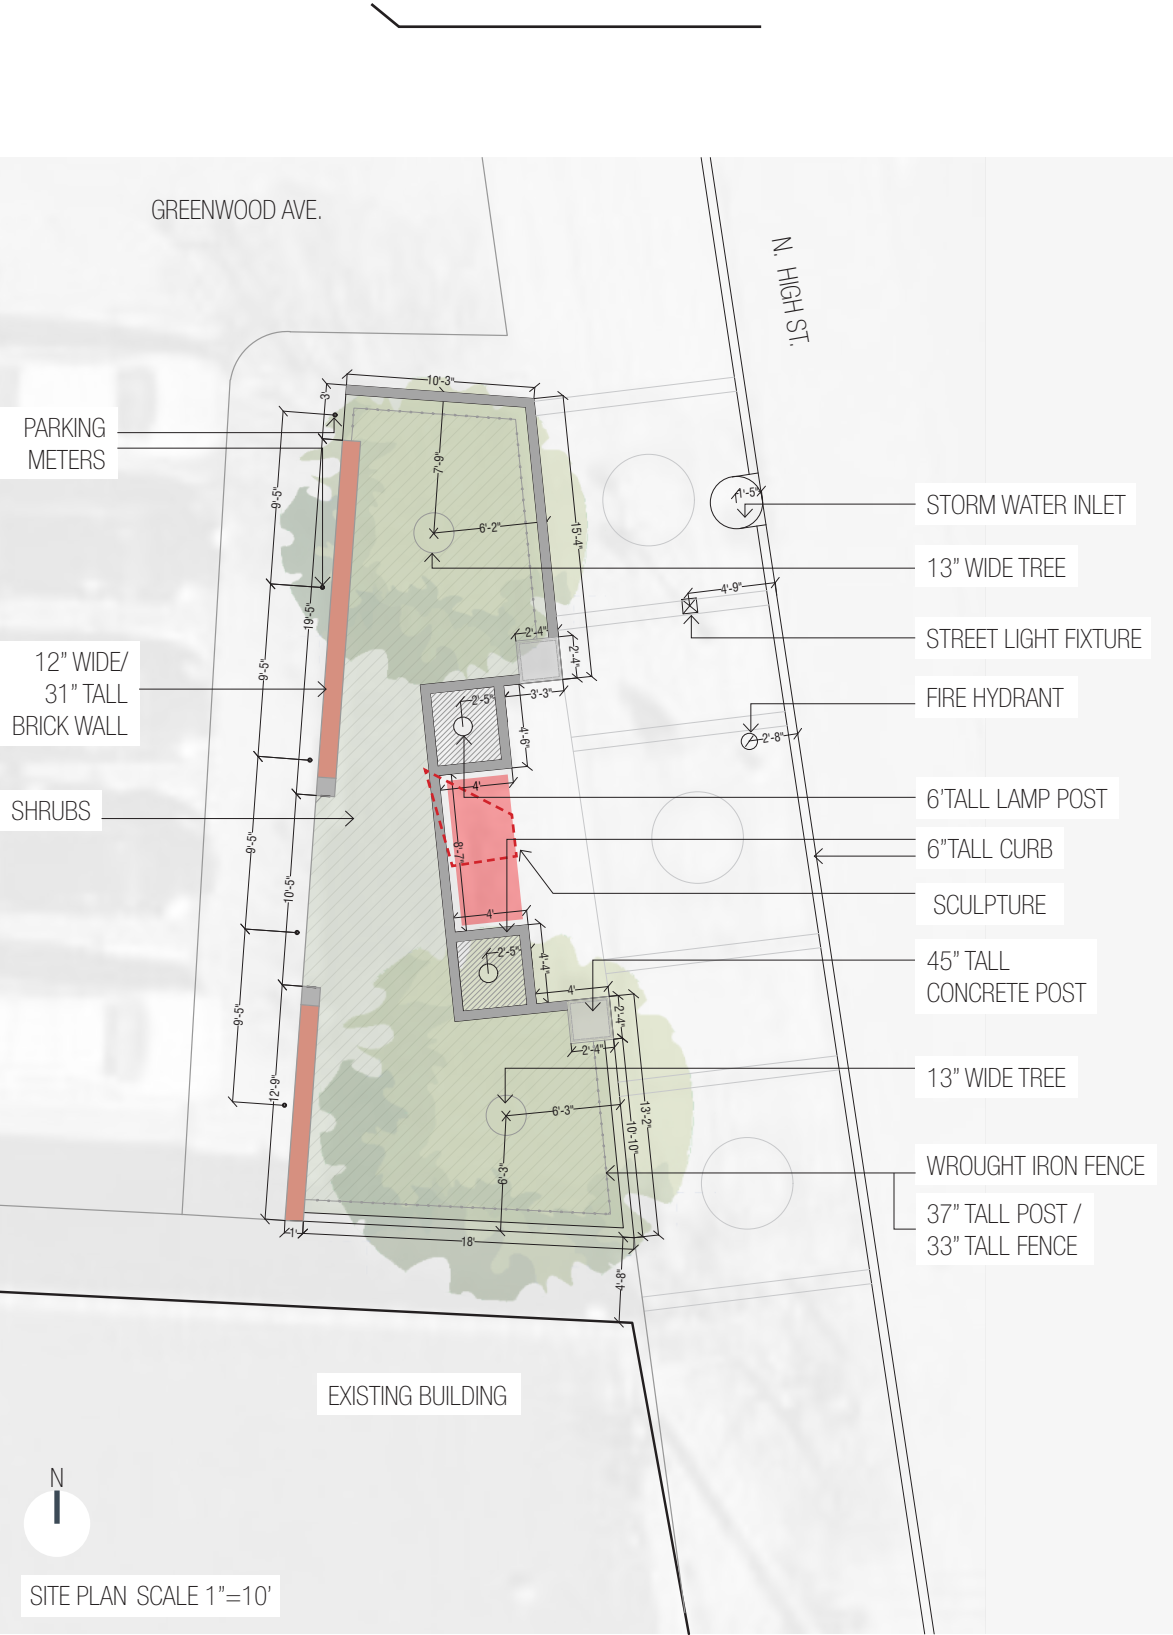

Note: Actual height of sculpture is shorter than represented in the above rendering. Please note height in sculpture location image.

GREENWOOD AND N. HIGH ST.
CONCEPTUAL SITE PLAN

SHORT NORTH ALLIANCE