


60'-0"

48'-0"

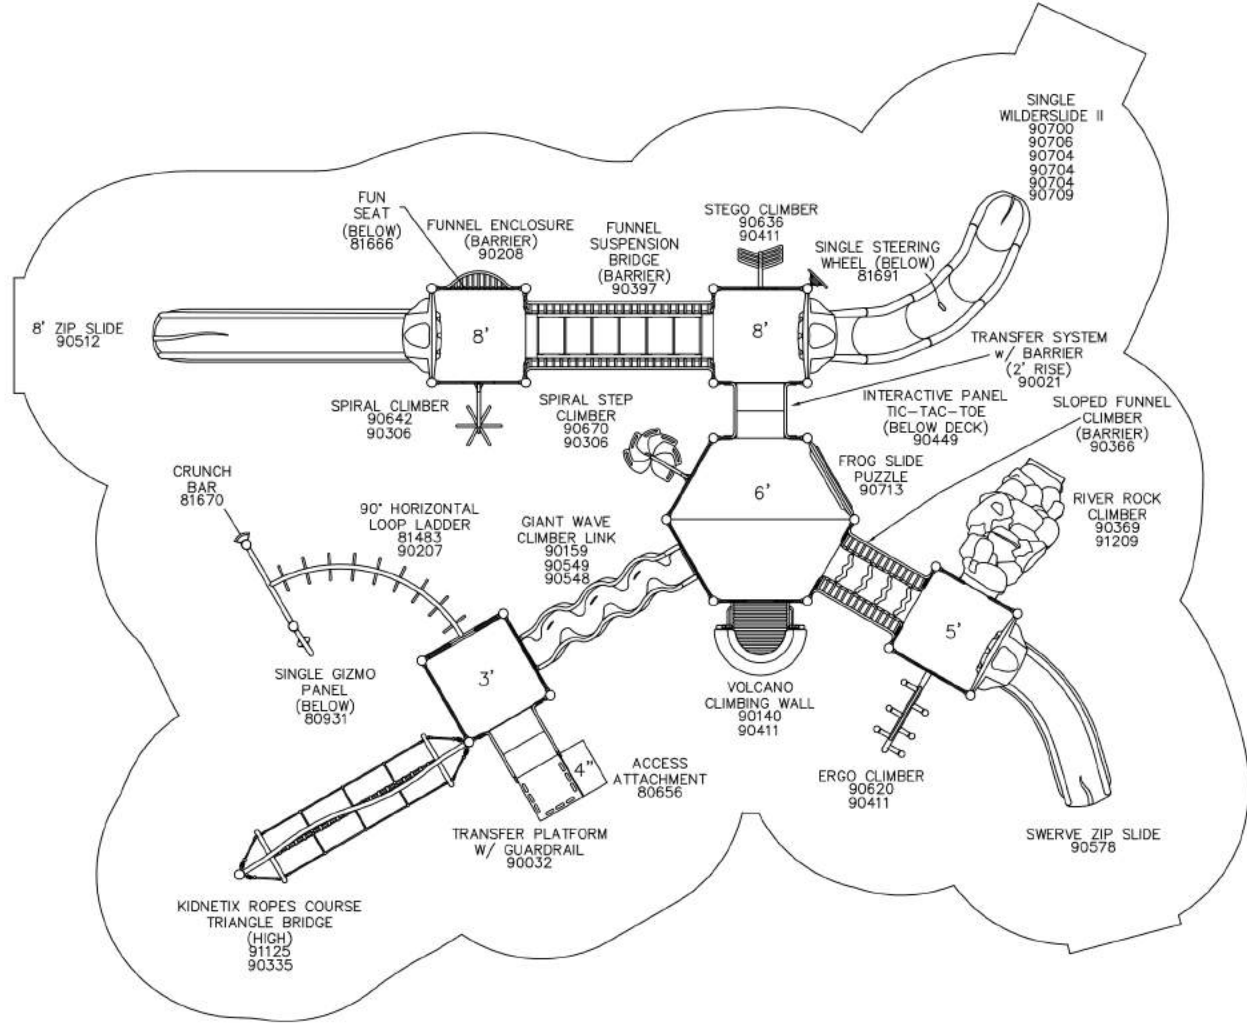

SOUTHSIDE SETTLEMENT HERITAGE PARK
COLUMBUS, OHIO

Comments:

OPTION 3B

This play equipment is recommended for children ages 5 - 12 .

Soft, resilient surfacing should be placed in the use zones of all equipment, as specified for each type of equipment, and at depths to meet the critical fall heights as specified by the U.S. consumer Product Safety Commission, ASTM standard F 1487 and Canadian Standard CAN/CSA-Z-614.

DAVID WILLIAMS & ASSOCIATES
1-800-762-7936
www.davidwilliamsassociates.com



Drawn By: VL	Scale: 1" = 5'-0"
Date: 2.4.2015	
Drawing Name: BSOUTHSIDEHERITAGE-3B	
No.	Revision
	Date

© 2015 David Williams & Associates, Inc. All Rights Reserved. 2/4/2015 11:22:17 AM Ledger, 1:60 Printed From: Val User